


Schema amplasarii LT "Mihai Eminescu"


sc. 1:2000

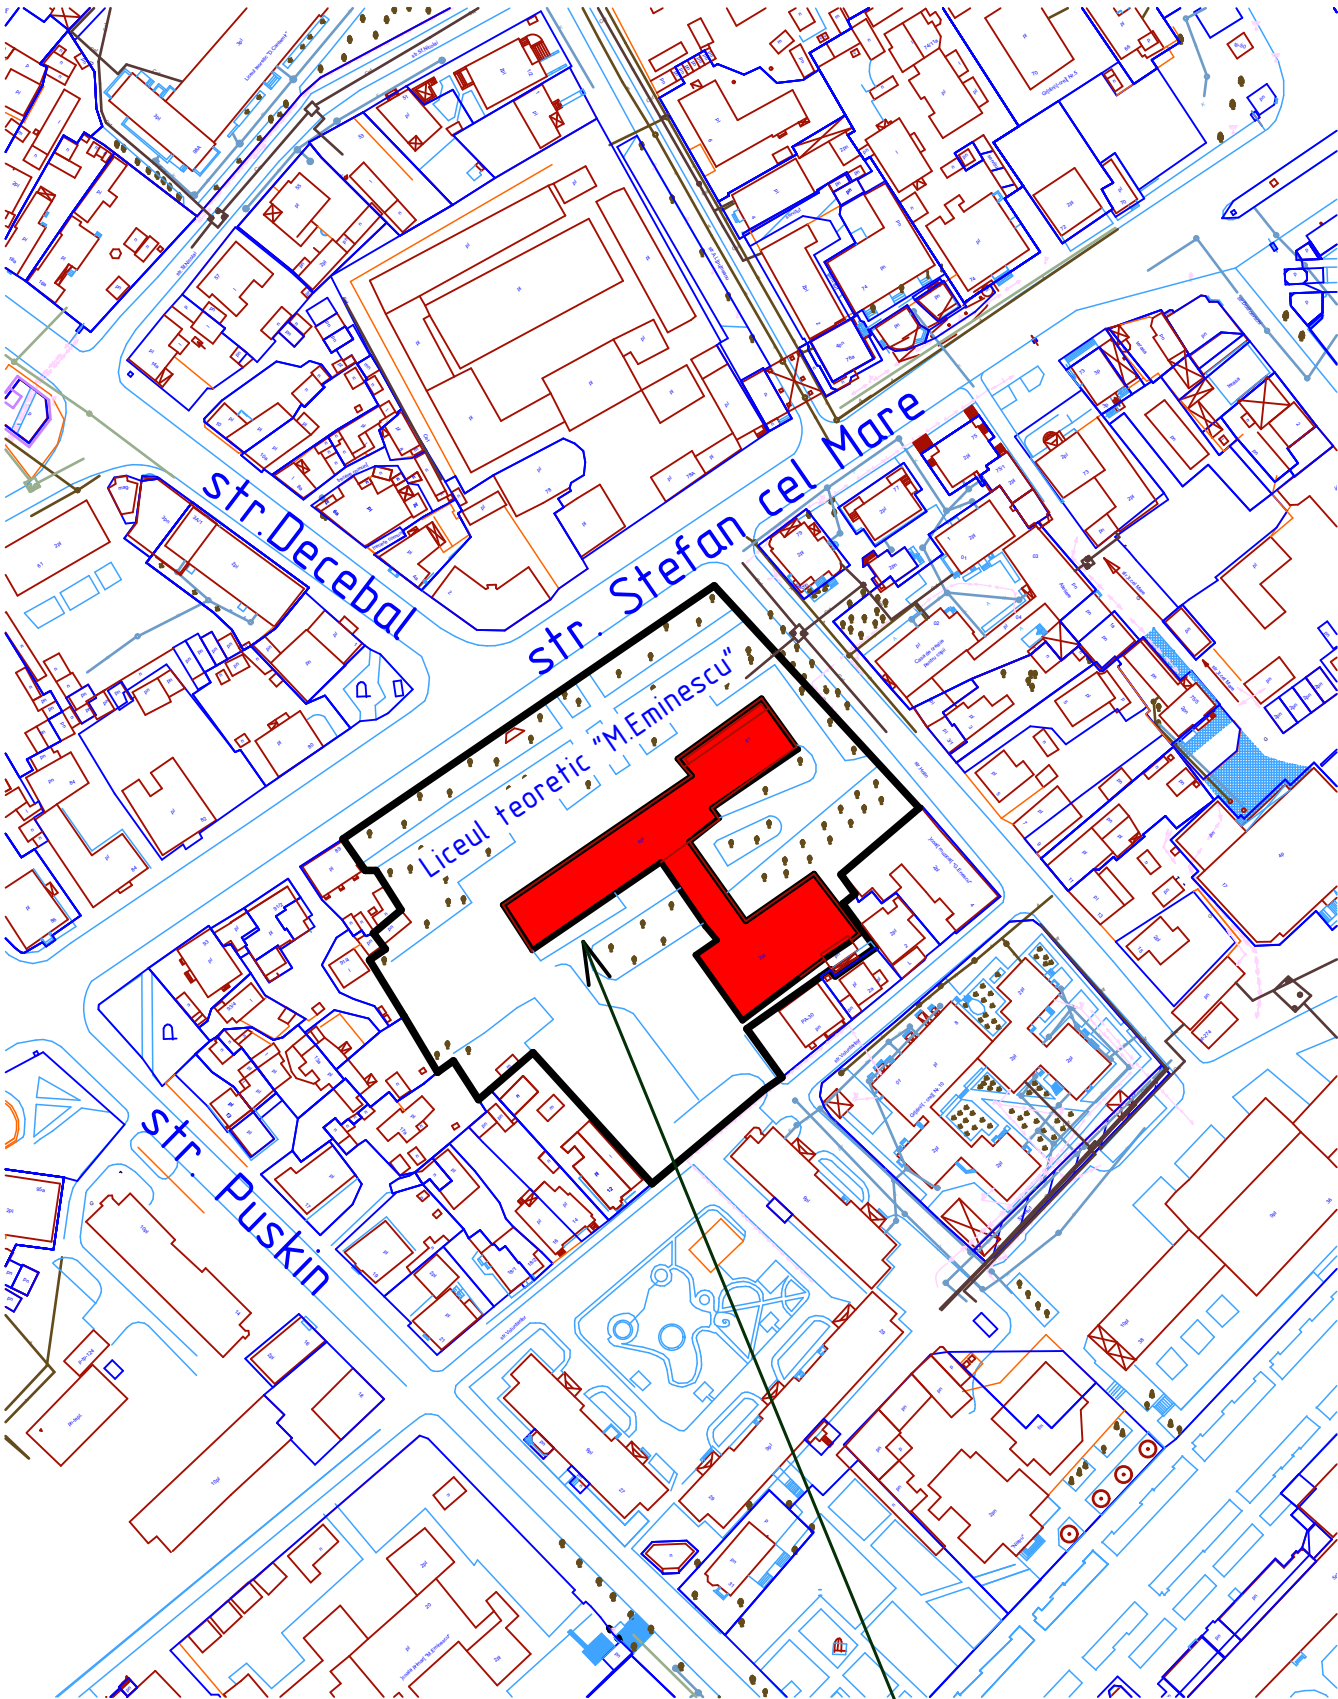

Locul amplasarii LT "Mihai Eminescu"

Schema cladirei LT "Mihai Eminescu"

sc. 1:500

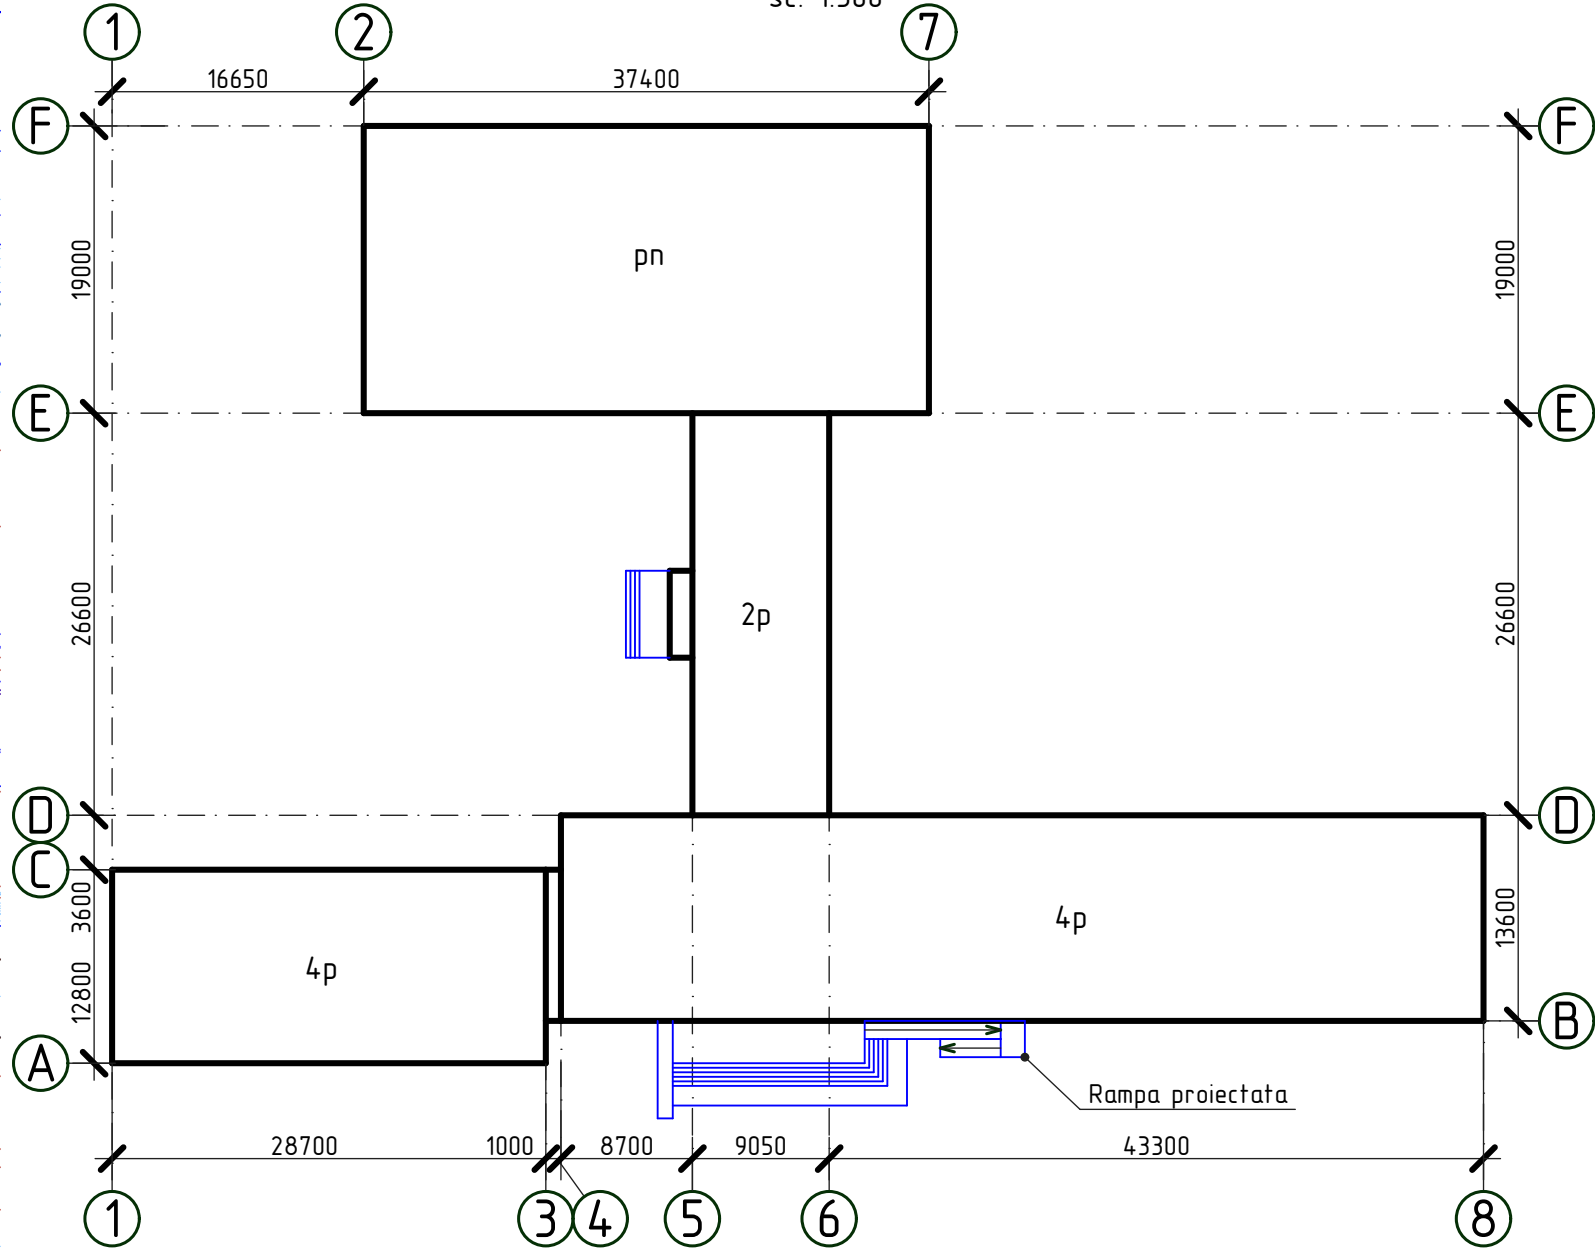

						OBIECTIV NR. - 14.05-D/19-SAC			
						Reparatia capitala a unor incaperi in Liceul Teoretic "Mihai Eminescu" din str. Stefan cel Mare si Sfint nr.81, mun. Balti			
Mod.	Can.	Foia	Nr.d.	Semnat.	Data	Reparatie capitala	faza	plansa	planse
ASP		Postolachi			06.19		PE	3	
ISP		Hihlat E.			06.19	Schema amplasarii, schema cladirei LT "Mihai Eminescu"	SRL "GEO-CAD-PROIECT" mun. Balti		
Elaborat		Ciobanu V.			06.19				