




Schita-Gard
Sc. 1:10

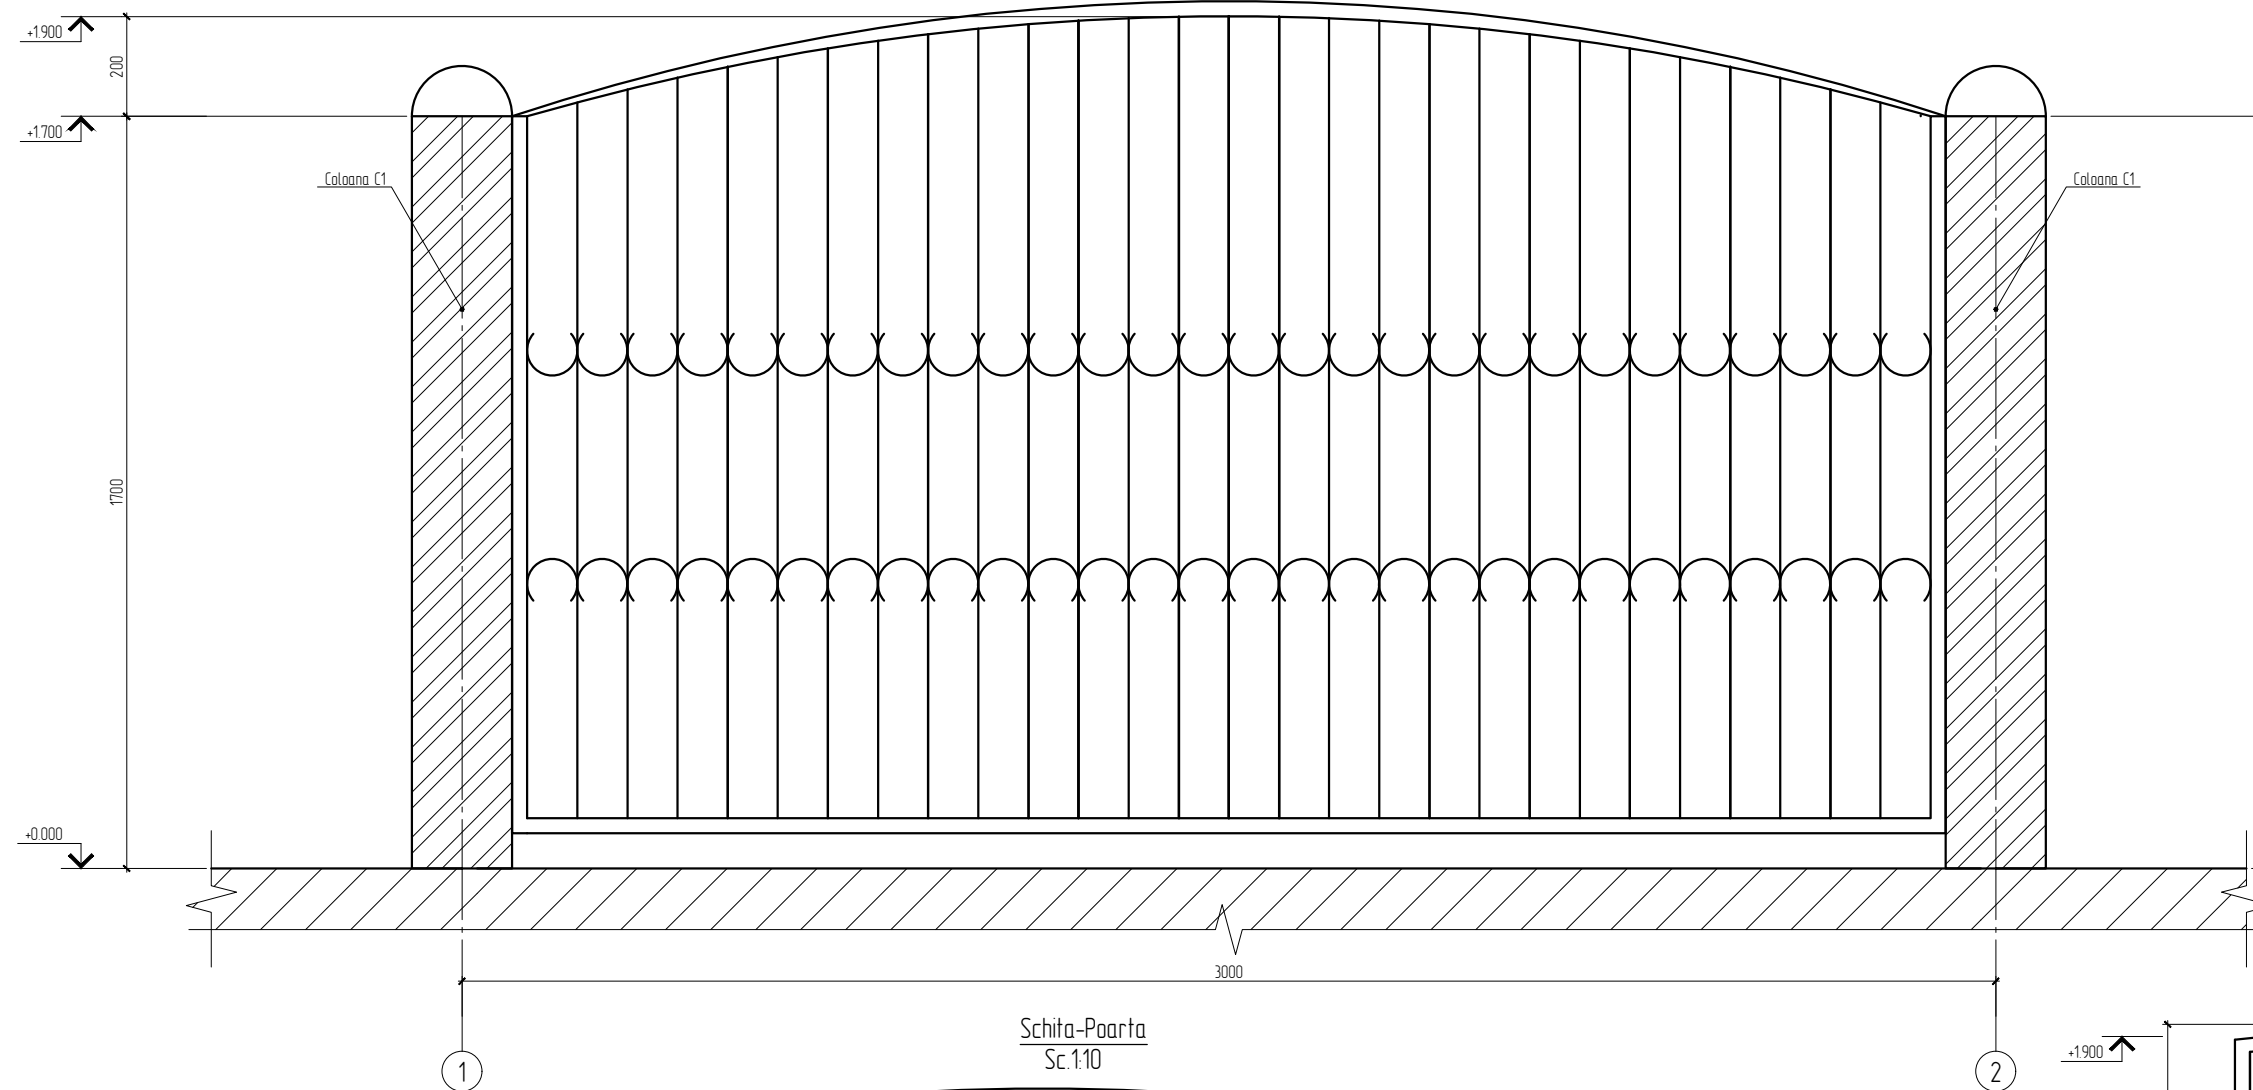

Coloana C1
Sc. 1:10

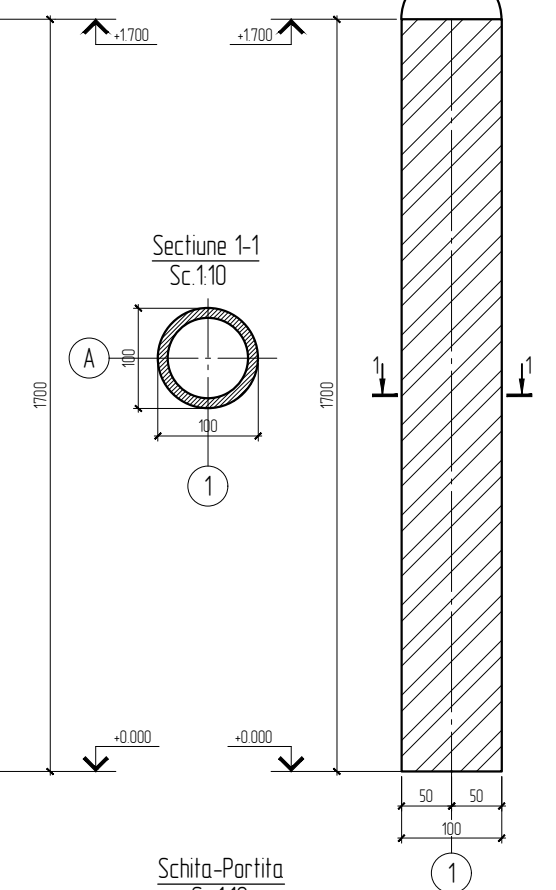

Schita-Poarta
Sc. 1:10

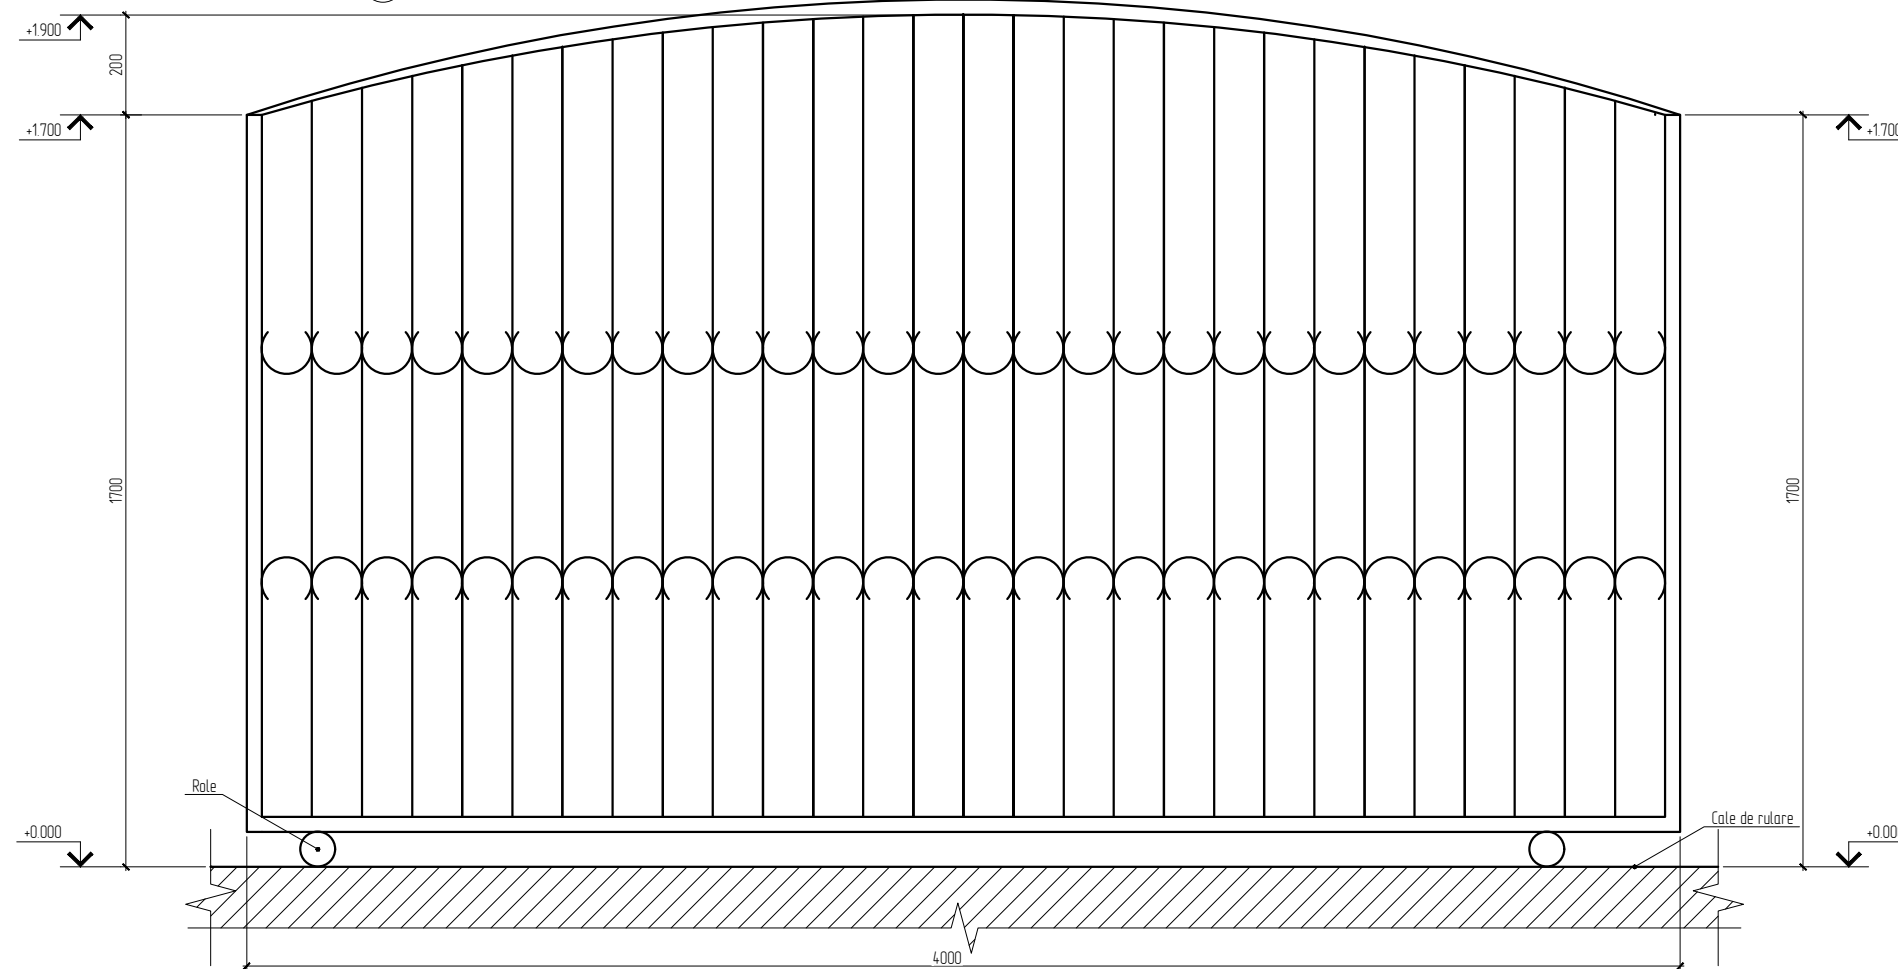

Schita-Poarta
Sc. 1:10

