



ИЗВ. N ПОЛН. Подпись и дата  
ИЗМ. N ПОЛН. Подпись и дата  
ИЗМ. N ПОЛН. Подпись и дата


REINFORCEMENT OF WALLS Cm 12.  
ARMARE PENTRU Cm 12.

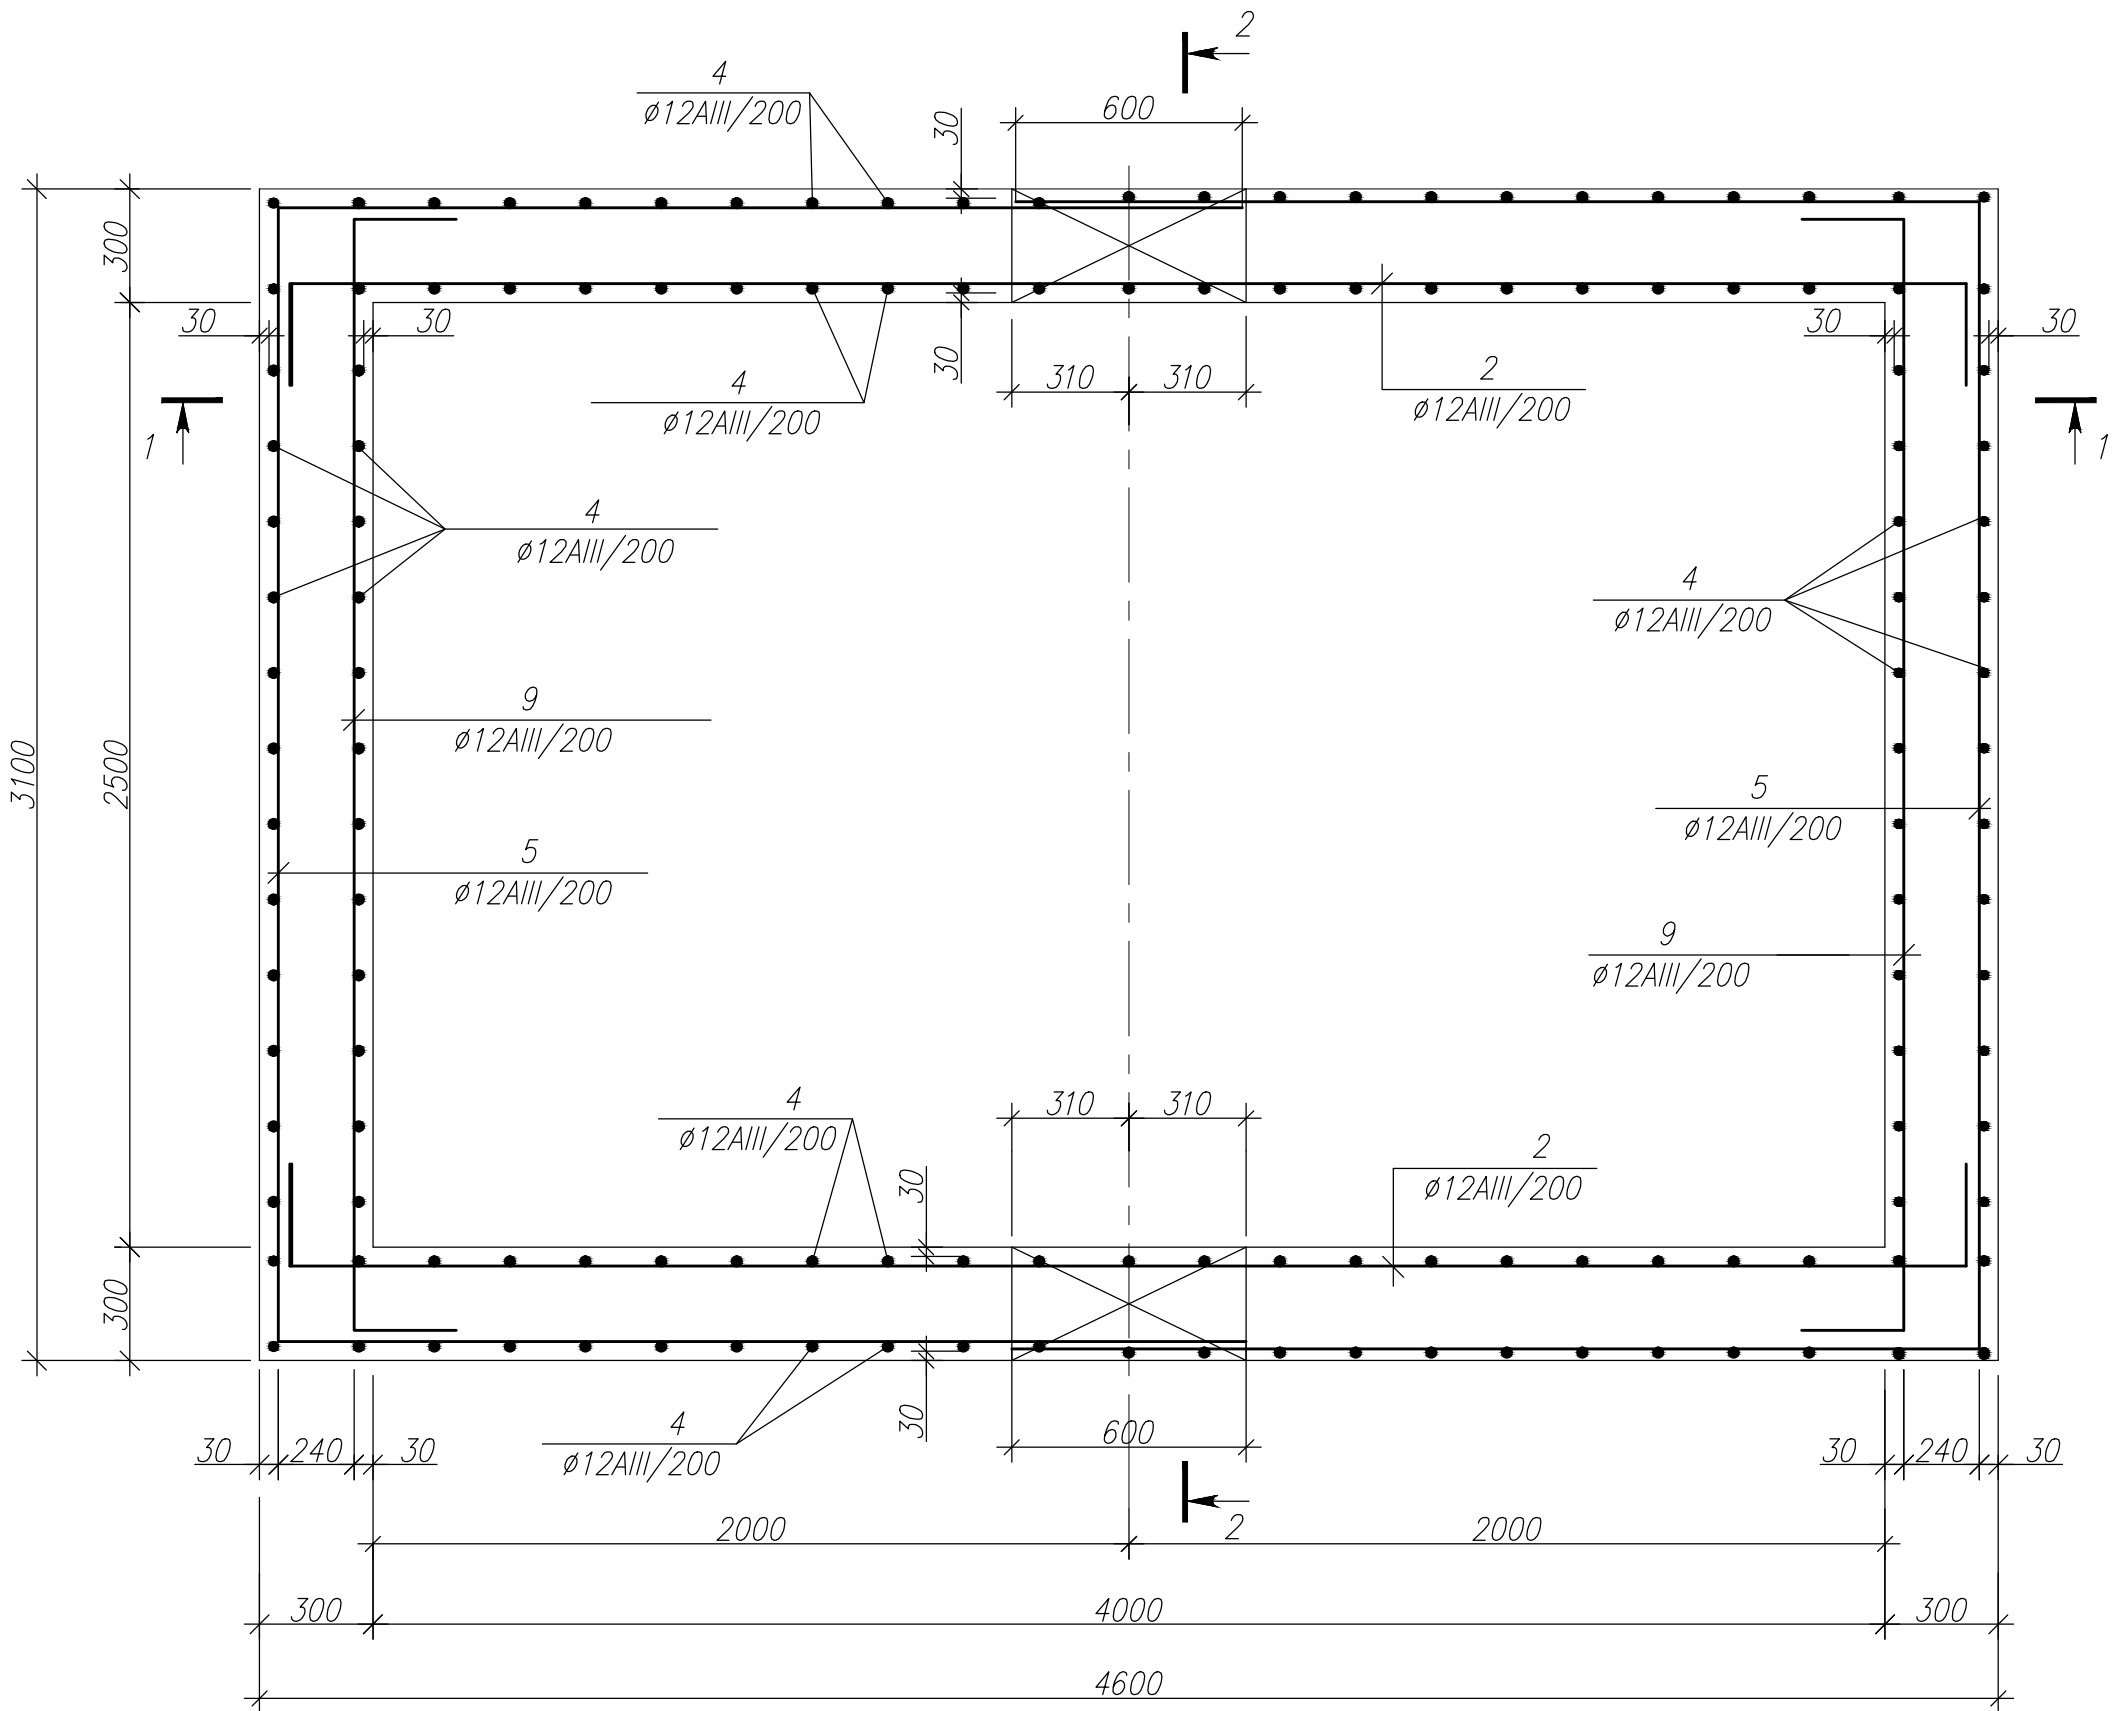

1-1  
(Reinforcement)  
(Armare)

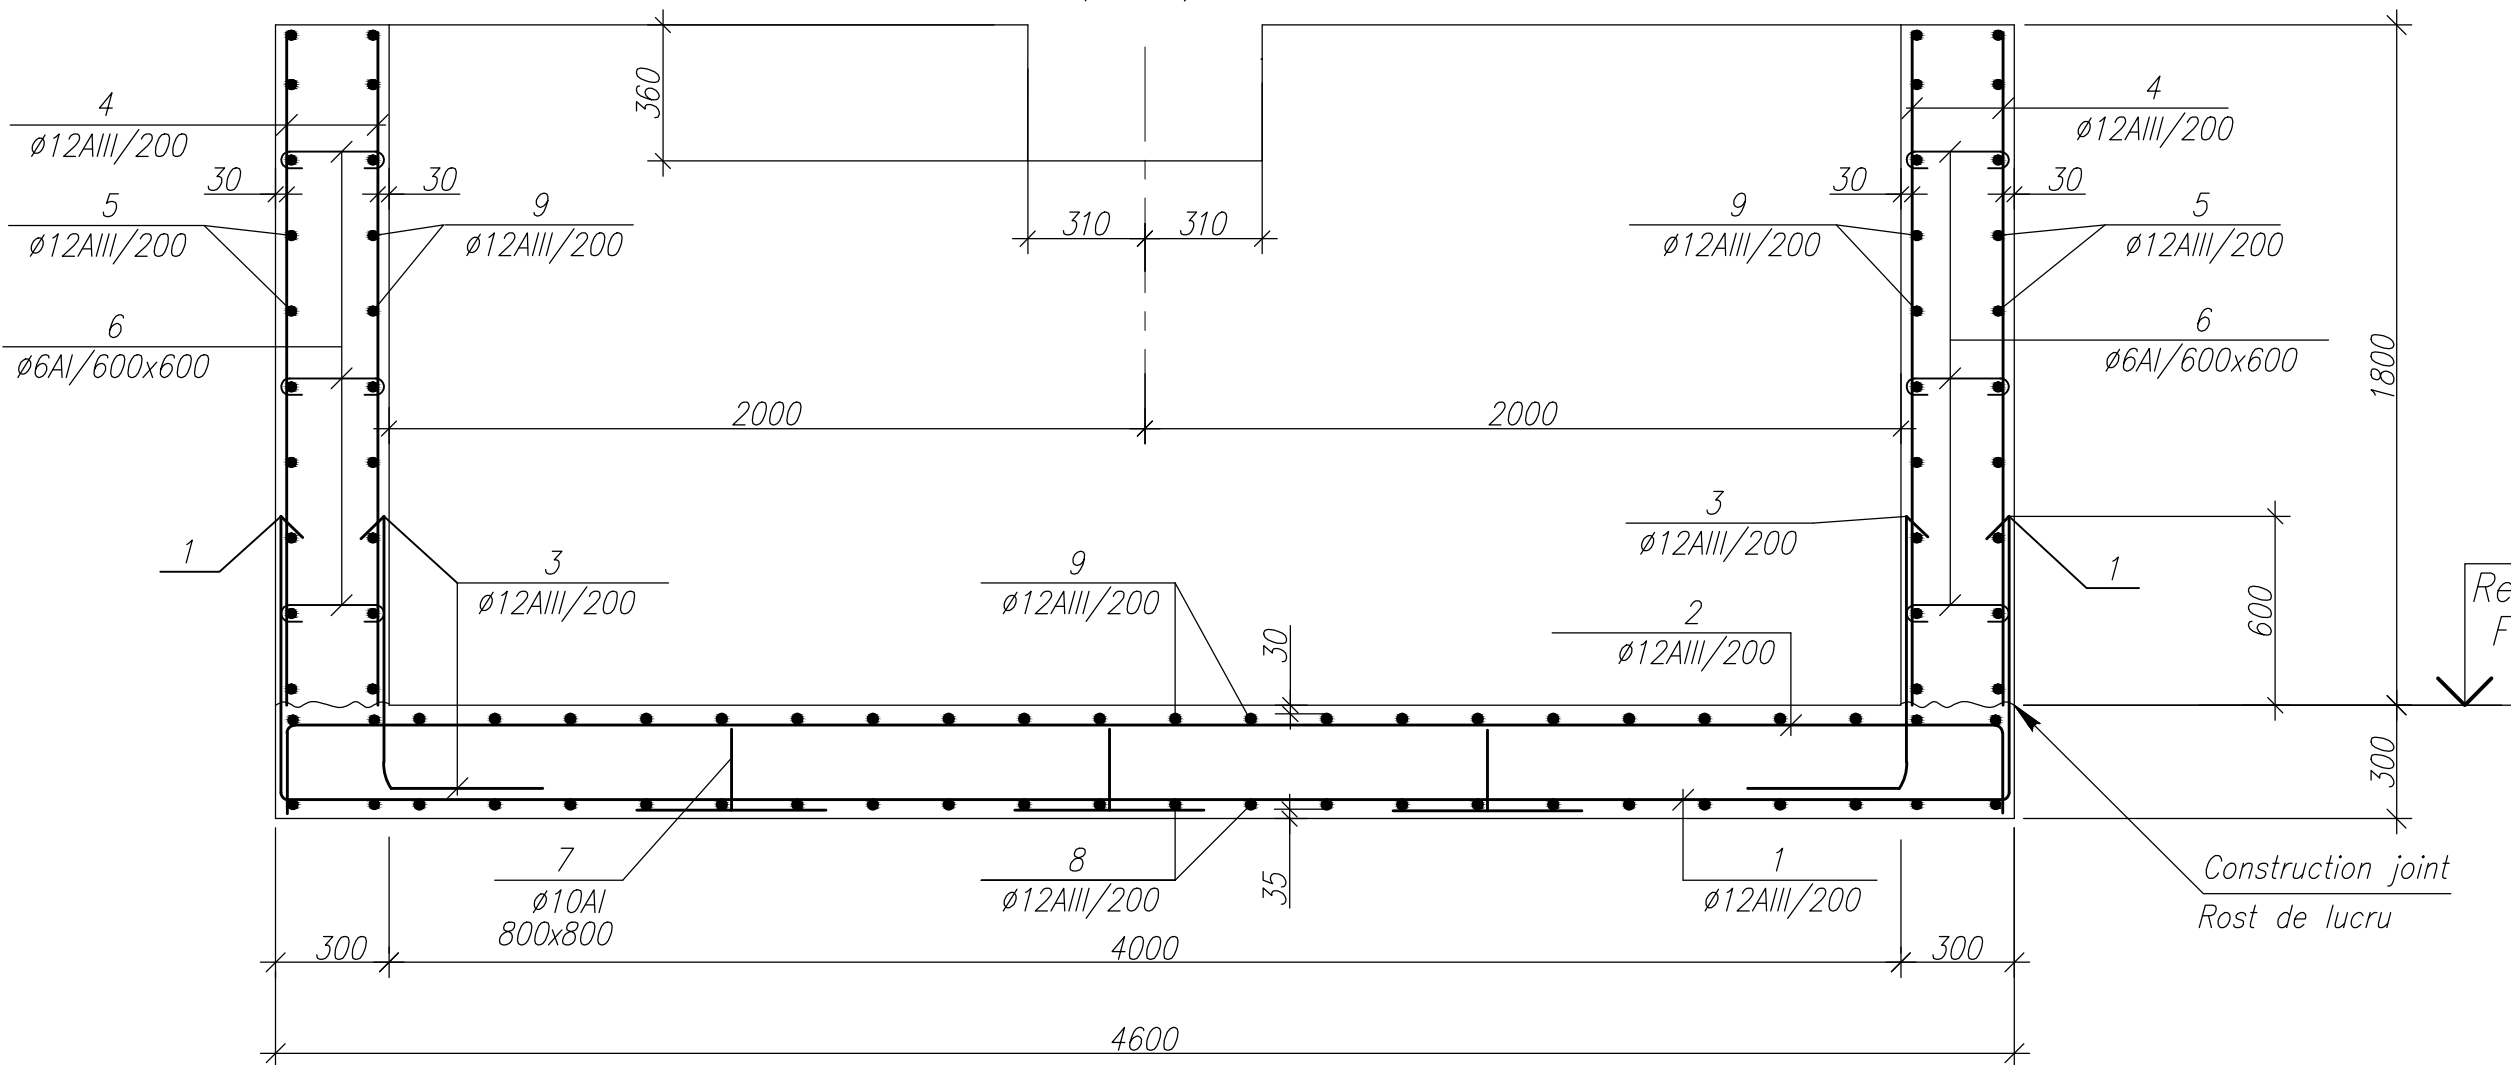

2-2  
(Reinforcement)  
(Armare)

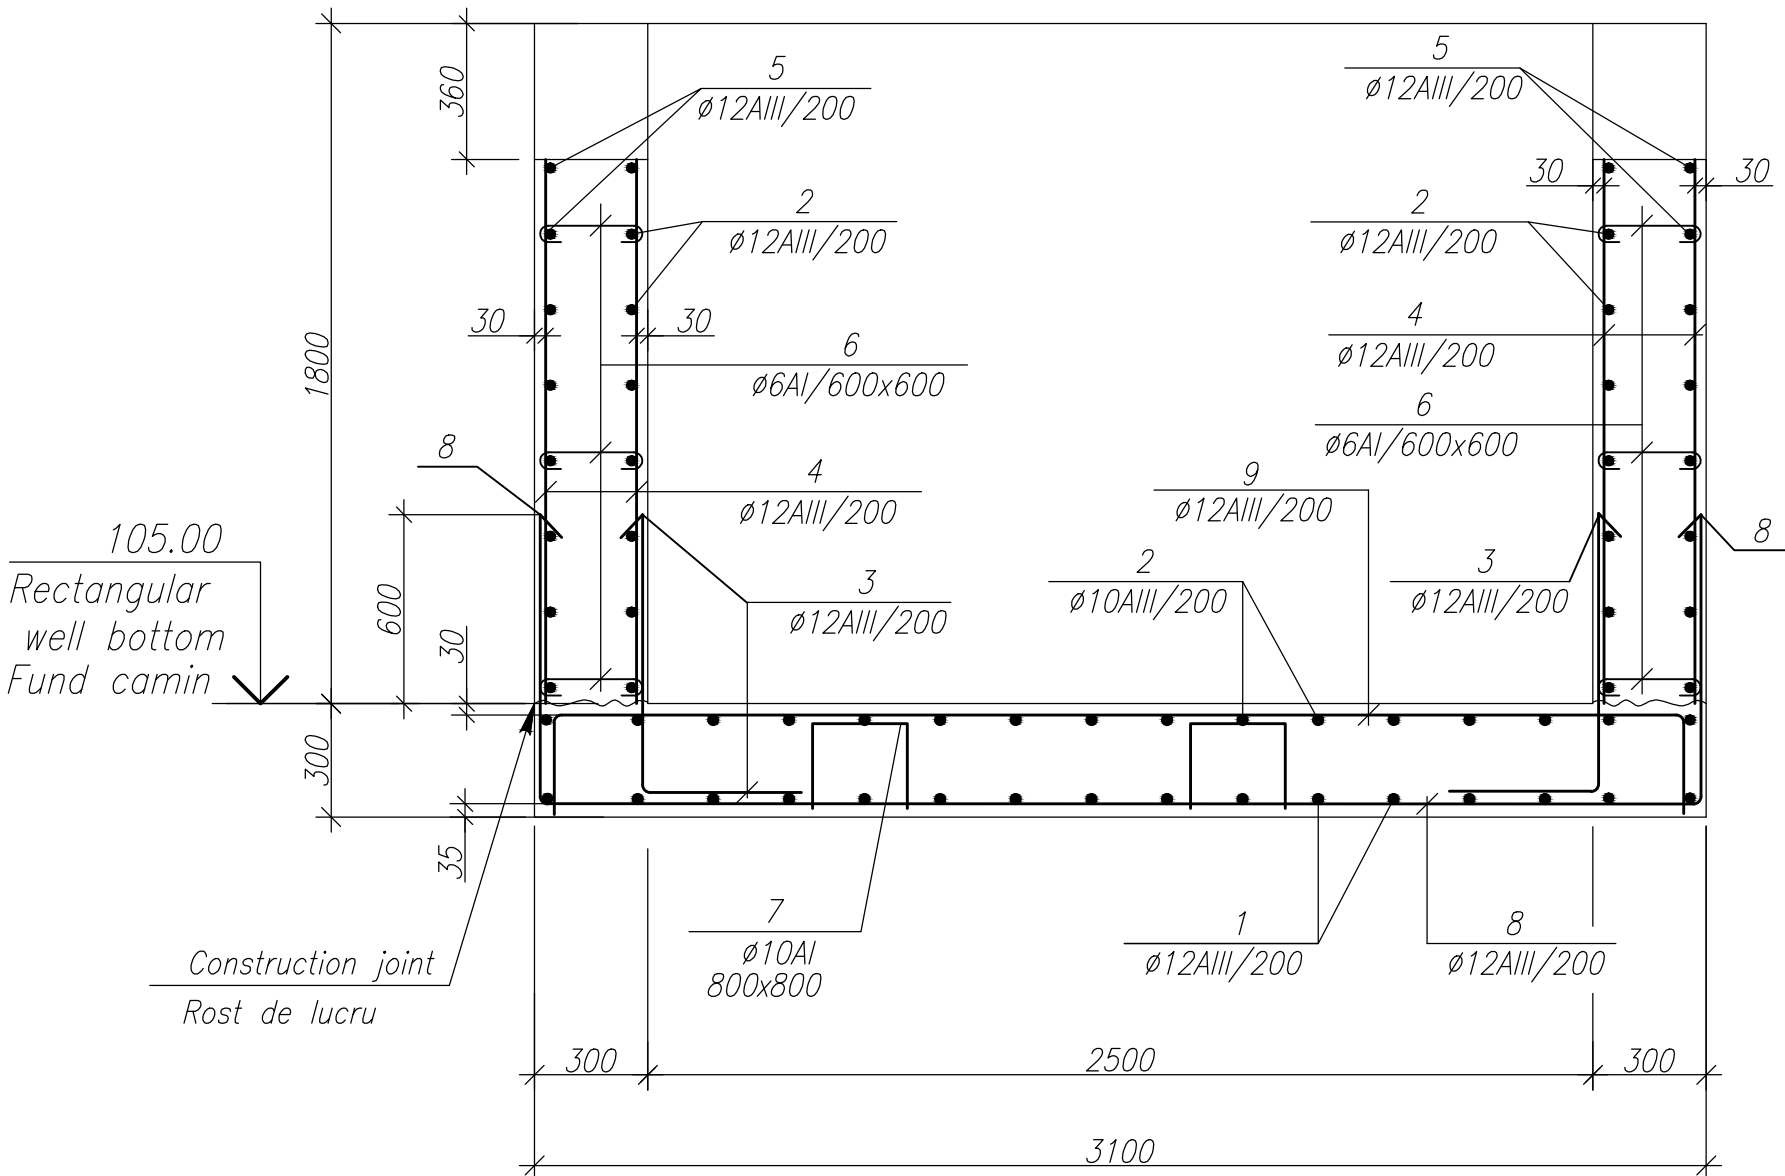

105.00  
Rectangular well bottom  
Fund camin

Construction joint  
Rost de lucru

Item Poz.	Designation Insemnare	Name Denumire	Quan. C-te	Weight kg. Masa un.kg.
Monolithic well Cm 12 Camin monolit Cm 12				
1	870 4540 870	Ø 12 AIII ГОСТ5781-82 L= 6280	16	6.06
2	270 4540 270	Ø 12 AIII L=5080	44	4.51
3	870 400	Ø 12 AIII L=1270	64	1.13
4	1780	Ø 12 AIII L=1780	148	1.58
5	2570 3040 2570	Ø 12 AIII L=7180	20	7.36
6	240 70 70	Ø 6 AI L=380	88	0.08
7	250 250 250 250	Ø 10 AI L=1250	20	0.77
8	870 3040 870	Ø 12 AIII L= 4780	24	4.24
9	270 3040 270	Ø 12 AIII L=3580	44	3.18
Concrete,B15;W4;F50 grade Beton cl. B 15; W4; F50			11.8	m <sup>3</sup>

1. This drawing see with drawing 8.
2. During concreting shall install sleeves, embedded fittings and fulfill pockets for beams installation (see drawing ), reinforcement should be cut to fit.

1. Foaia de fata v. cu foaia 8.
2. La betonarea peretilor se folosesc bucle , piese inglobate si se executa locasuri pentru grinzi (v.foaia 8), armaturalela fata locului.

Sheet for steel consumption per 1 member, kg  
Consum de otel pentru un element , kg

Members brand  Marca element	Reinforcing works Piese de armatura						Consum total
	Reinforcement grade accord. to ГOCT 5781-82 Armatura cl., ГOCT 5781-82						
	AI			AIII			Total consum- ption
	Ø6	Ø 10	Total Total	Ø 12		Total Total	
Monolithic well Cm 12 Camin monolit Cm 12	7.1	15.4	22.5	990.6			1013.1

						3660-6/1-CBA				
						Reabilitarea sistemului de alimentare cu apa in mun. Balti.Apeduct de pe str. Fiodor Dostoievski pe str.Independentei, str. Sportiva pina la str. N. Gluhovski (etapa I de la str. Alexandr Puskin pina la str. N. Gluhovski).				
Schim.	Con.foil	Foaila	N.doc.	Semnet	Data					
						Construcții din beton armat		Faza	Foaila	Foi
								PE	9	
Sp.prin.	Novicova				04.21	Camin monolit Cm 12.      ( armare )		"INTEXNAUCA"S.R.L. Chisinau 2021		
Elabor.	Dutova				04.21					
Contr.n.	Novicova				04.21					