

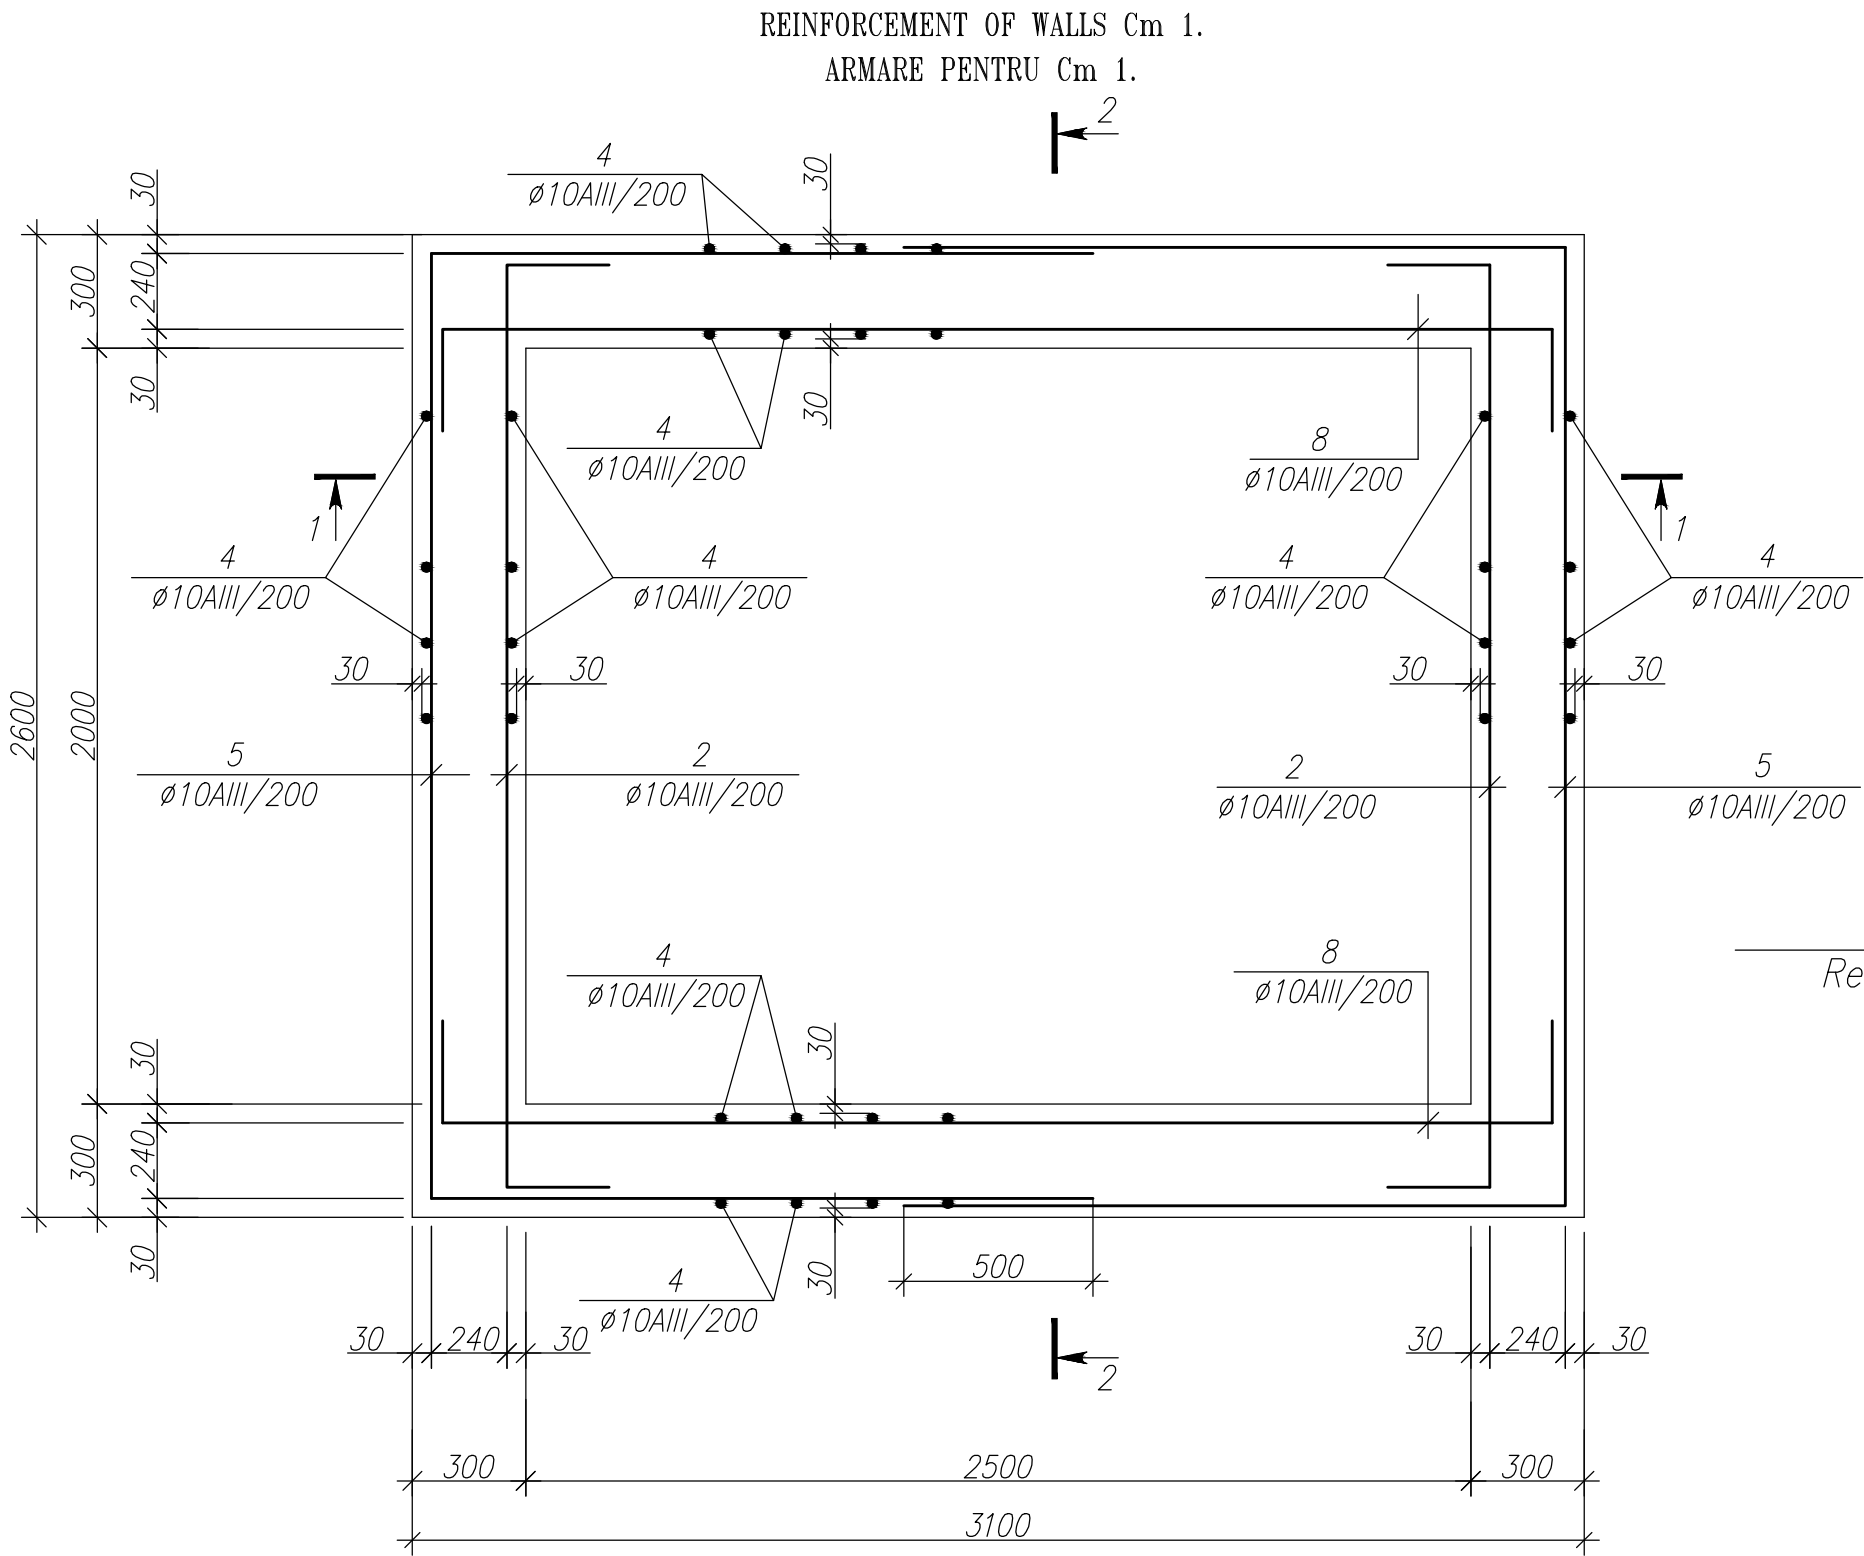


ИЗМ. № 1  
Подпись и дата  
ИЗМ. № 1

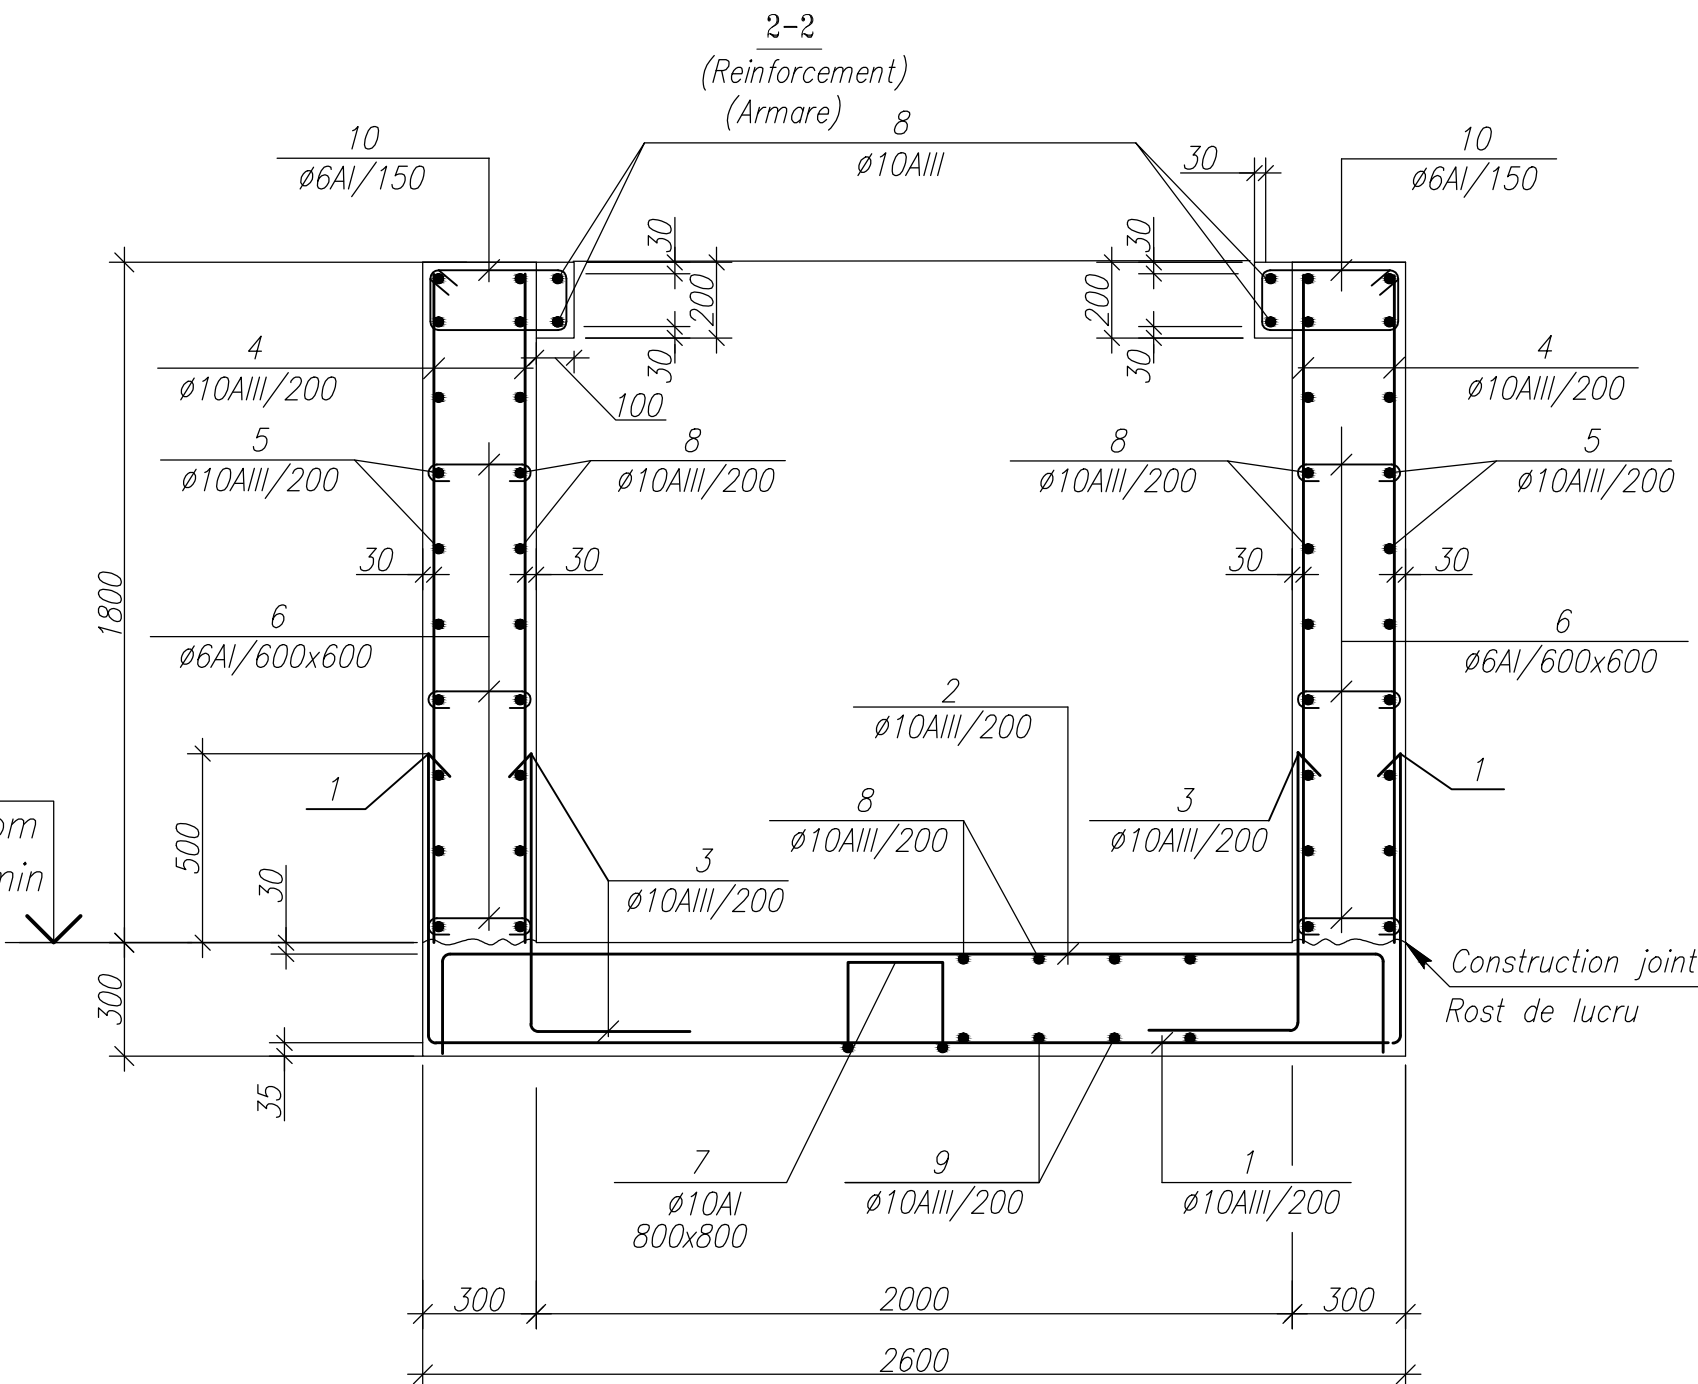

1-1  
(Reinforcement)  
(Armare)

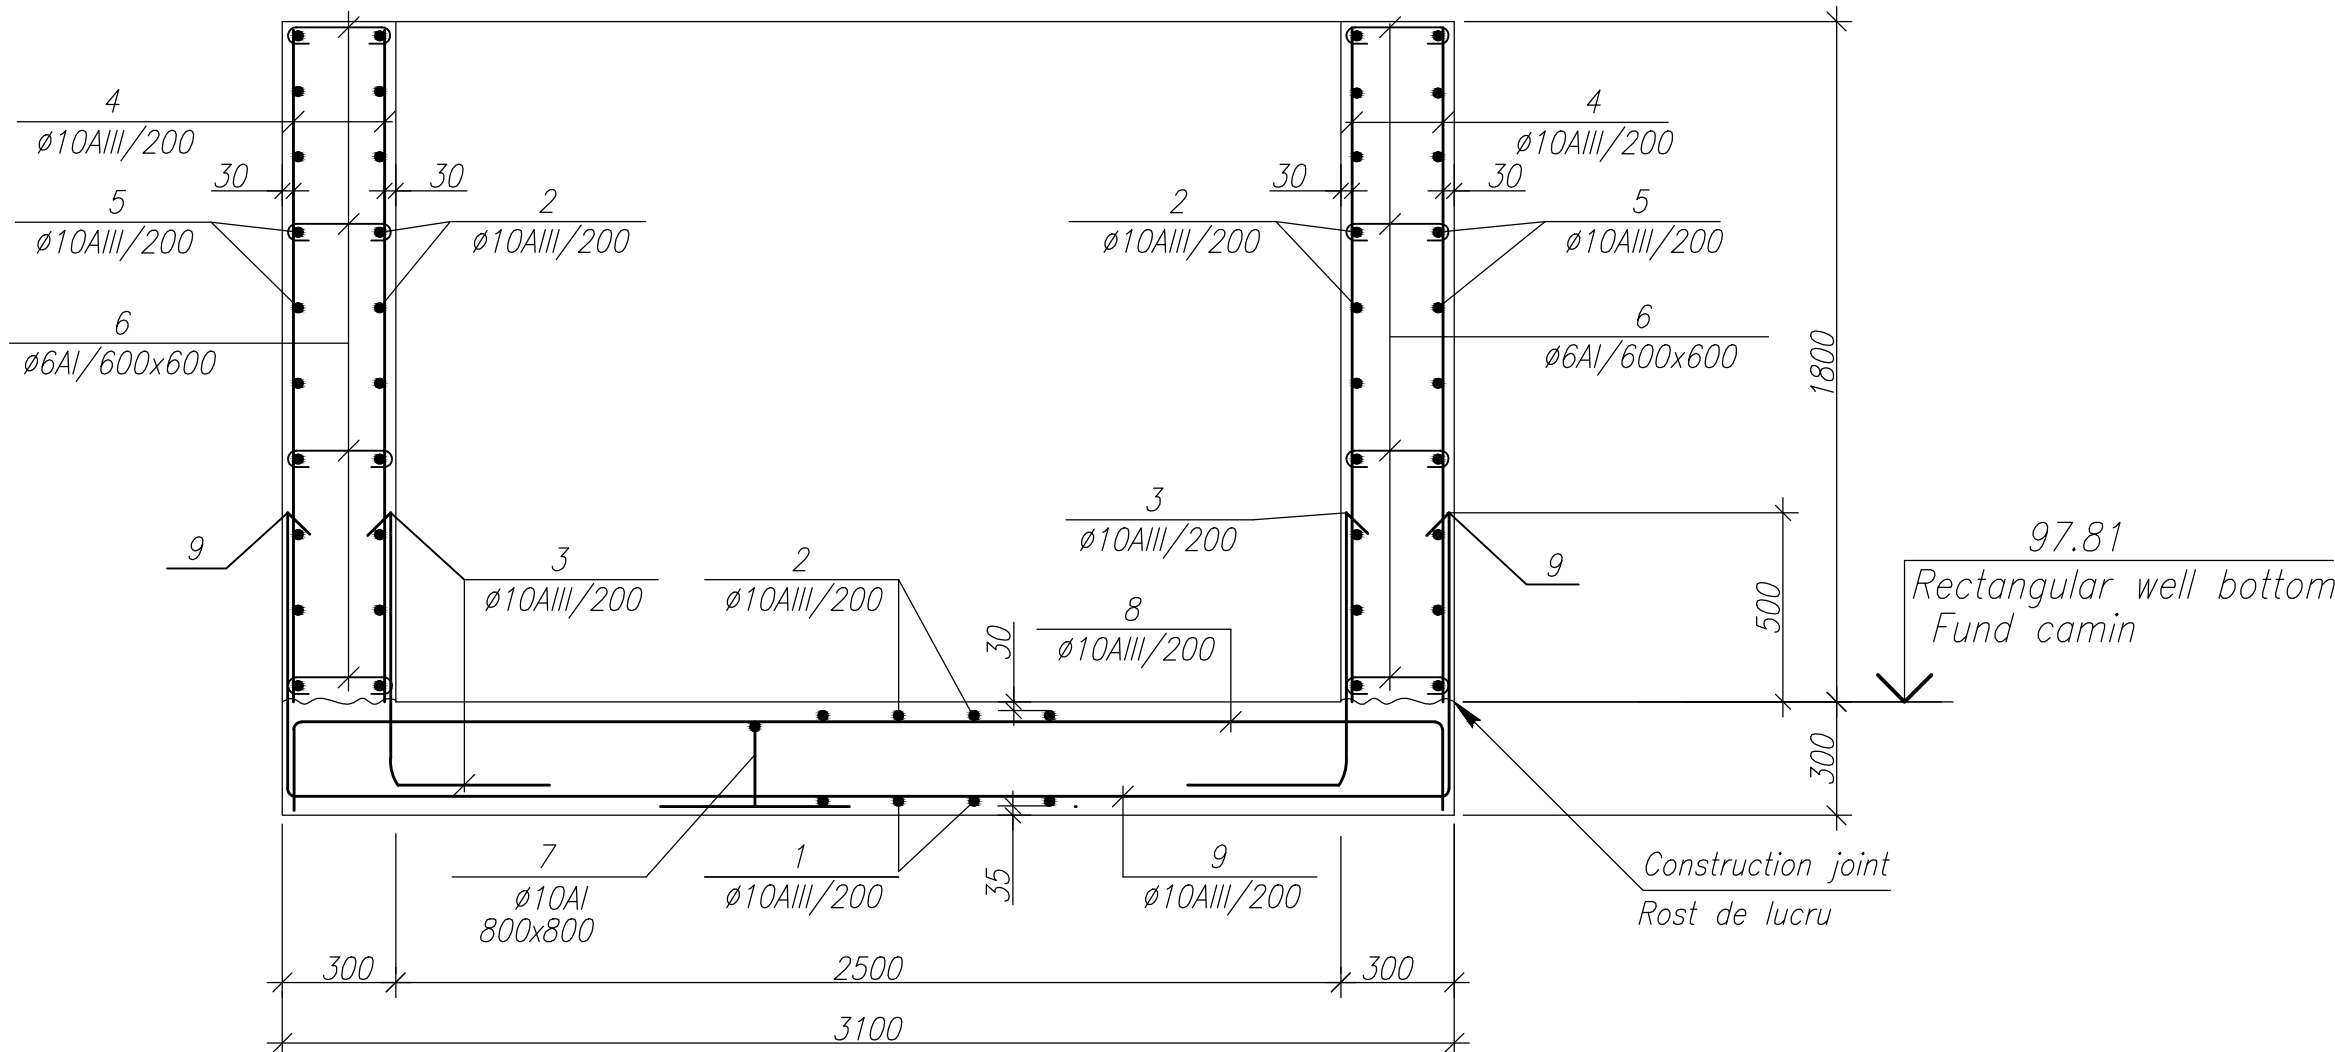

Item Poz.	Designation Insemnare	Name Denumire	Quan. C-te	Weight kg. Masa un.kg.
Monolithic well Cm 1 Camin monolit Cm 1				
1	770 2540 770	φ 10 AIII ГОСТ5781-82 L= 4080	16	2.52
2	270 2540 270	φ 10 AIII L=3080	36	1.91
3	770 400	φ 10 AIII L=1170	46	0.72
4	1780	φ 10 AIII L=1780	106	1.1
5	2540 1770 1770	φ 10 AIII L=6080	20	3.75
6	240 70 70	φ 6 AI L=380	66	0.08
7	250 250 250 250	φ 10 AI L=1250	12	0.77
8	270 3040 270	φ 10 AIII L=3580	38	2.21
9	770 3040 770	φ 10 AIII L= 4580	14	2.83
10	340 140 100 140 340	φ 6 AI L=1160	34	0.26
Concrete,B15;W4;F50 grade Beton cl. B 15; W4; F50			8.1	m <sup>3</sup>

1. This drawing see with drawing 1, 2.  
2. During concreting shall install sleeves, embedded fittings and fulfill pockets for beams installation (see drawing 3660-6-RCC.H1), reinforcement should be cut to fit.
1. Foaia de fata v. cu foaia 1, 2 .  
2. La betonarea peretilor se folosesc bucx , piese inglobate si se executa locasuri pentru grinzi (v.foaia 3660-6-CBA.H1), armatura se taie la fata locului.

Sheet for steel consumption per 1 member, kg  
Consum de otel pentru un element , kg

Members brand  Marca element	Reinforcing works Piese de armatura						Consum total
	Reinforcement grade accord. to ГOCT 5781-82 Armatura cl., ГOCT 5781-82						
	AI			AIII			Total consum- ption
	φ 6	φ 10	Total Total	φ 10		Total Total	
Monolithic well Cm 1 Camin monolit Cm 1	14.12	9.24	23.36	457.4		457.4	480.76

				3660 - 6 / 1 - CBA							
				Reabilitarea sistemului de alimentare cu apa in mun. Balti.Apeduct de pe str. Fiodor Dostoevski pe str.Independentei, str. Sportiva pina la str. N. Gluhovski (etapa I de la str. Alexandr Puskin pina la str. N. Gluhovski).				3660 - 6 / 1 - CBA			
								Reabilitarea sistemului de alimentare cu apa in mun. Balti.Apeduct de pe str. Fiodor Dostoevski pe str.Independentei, str. Sportiva pina la str. N. Gluhovski (etapa I de la str. Alexandr Puskin pina la str. N. Gluhovski).			
Mod. N.par.	Foaia N.doc.	Semnat	Data					Mod. N.par.	Foaia N.doc.	Semnat	Data
				Construcții din beton armat				Construcții din beton armat			
				Faza WP				Faza PE			
				Foi 3				Foi 3			
Sp.prin.	Novicova		04.21	Monolithic well Cm 1. ( Reinforcement )				Sp.prin.	Novicova		04.21
Elabor.	Novicova		04.21	"INTEXNAUCA" S.R.L. Chisinau 2021				Elabor.	Novicova		04.21
								Camin monolit Cm 1.( armare )			
								"INTEXNAUCA" S.R.L. Chisinau 2021			