



ИЗВ. N ПОДП. ПОДПИСЬ И ПОДА. ПОСМ. ИИВ.И

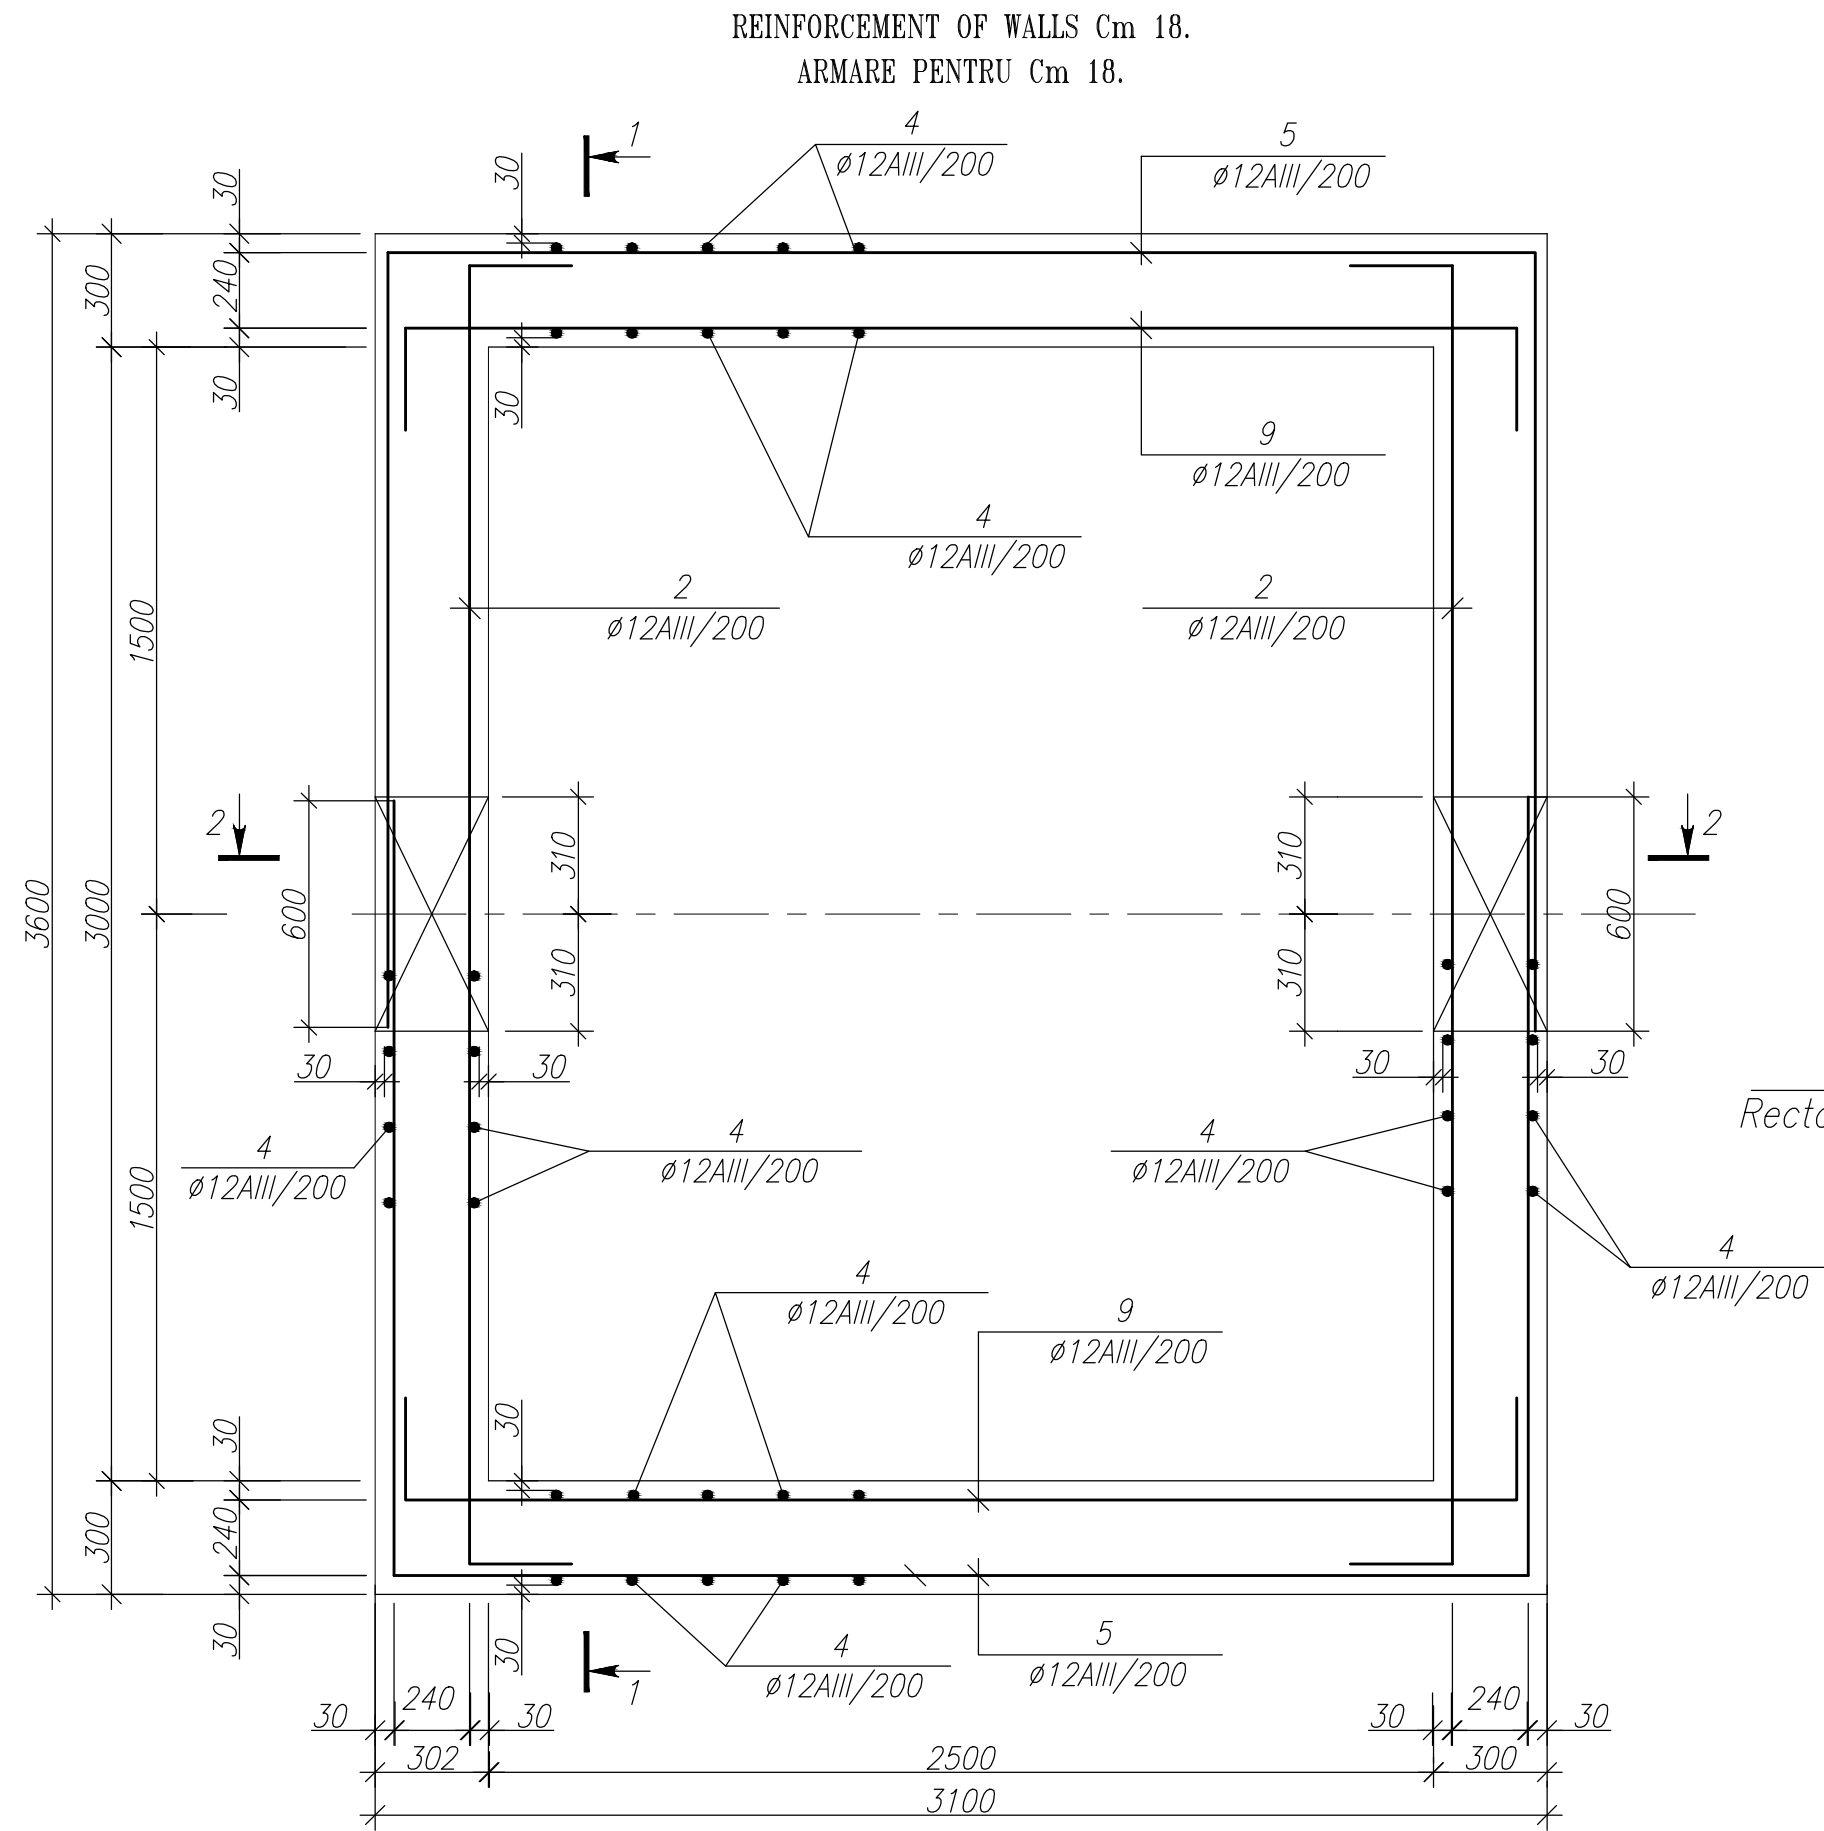


106.49  
Rectangular well bottom  
Fund camin

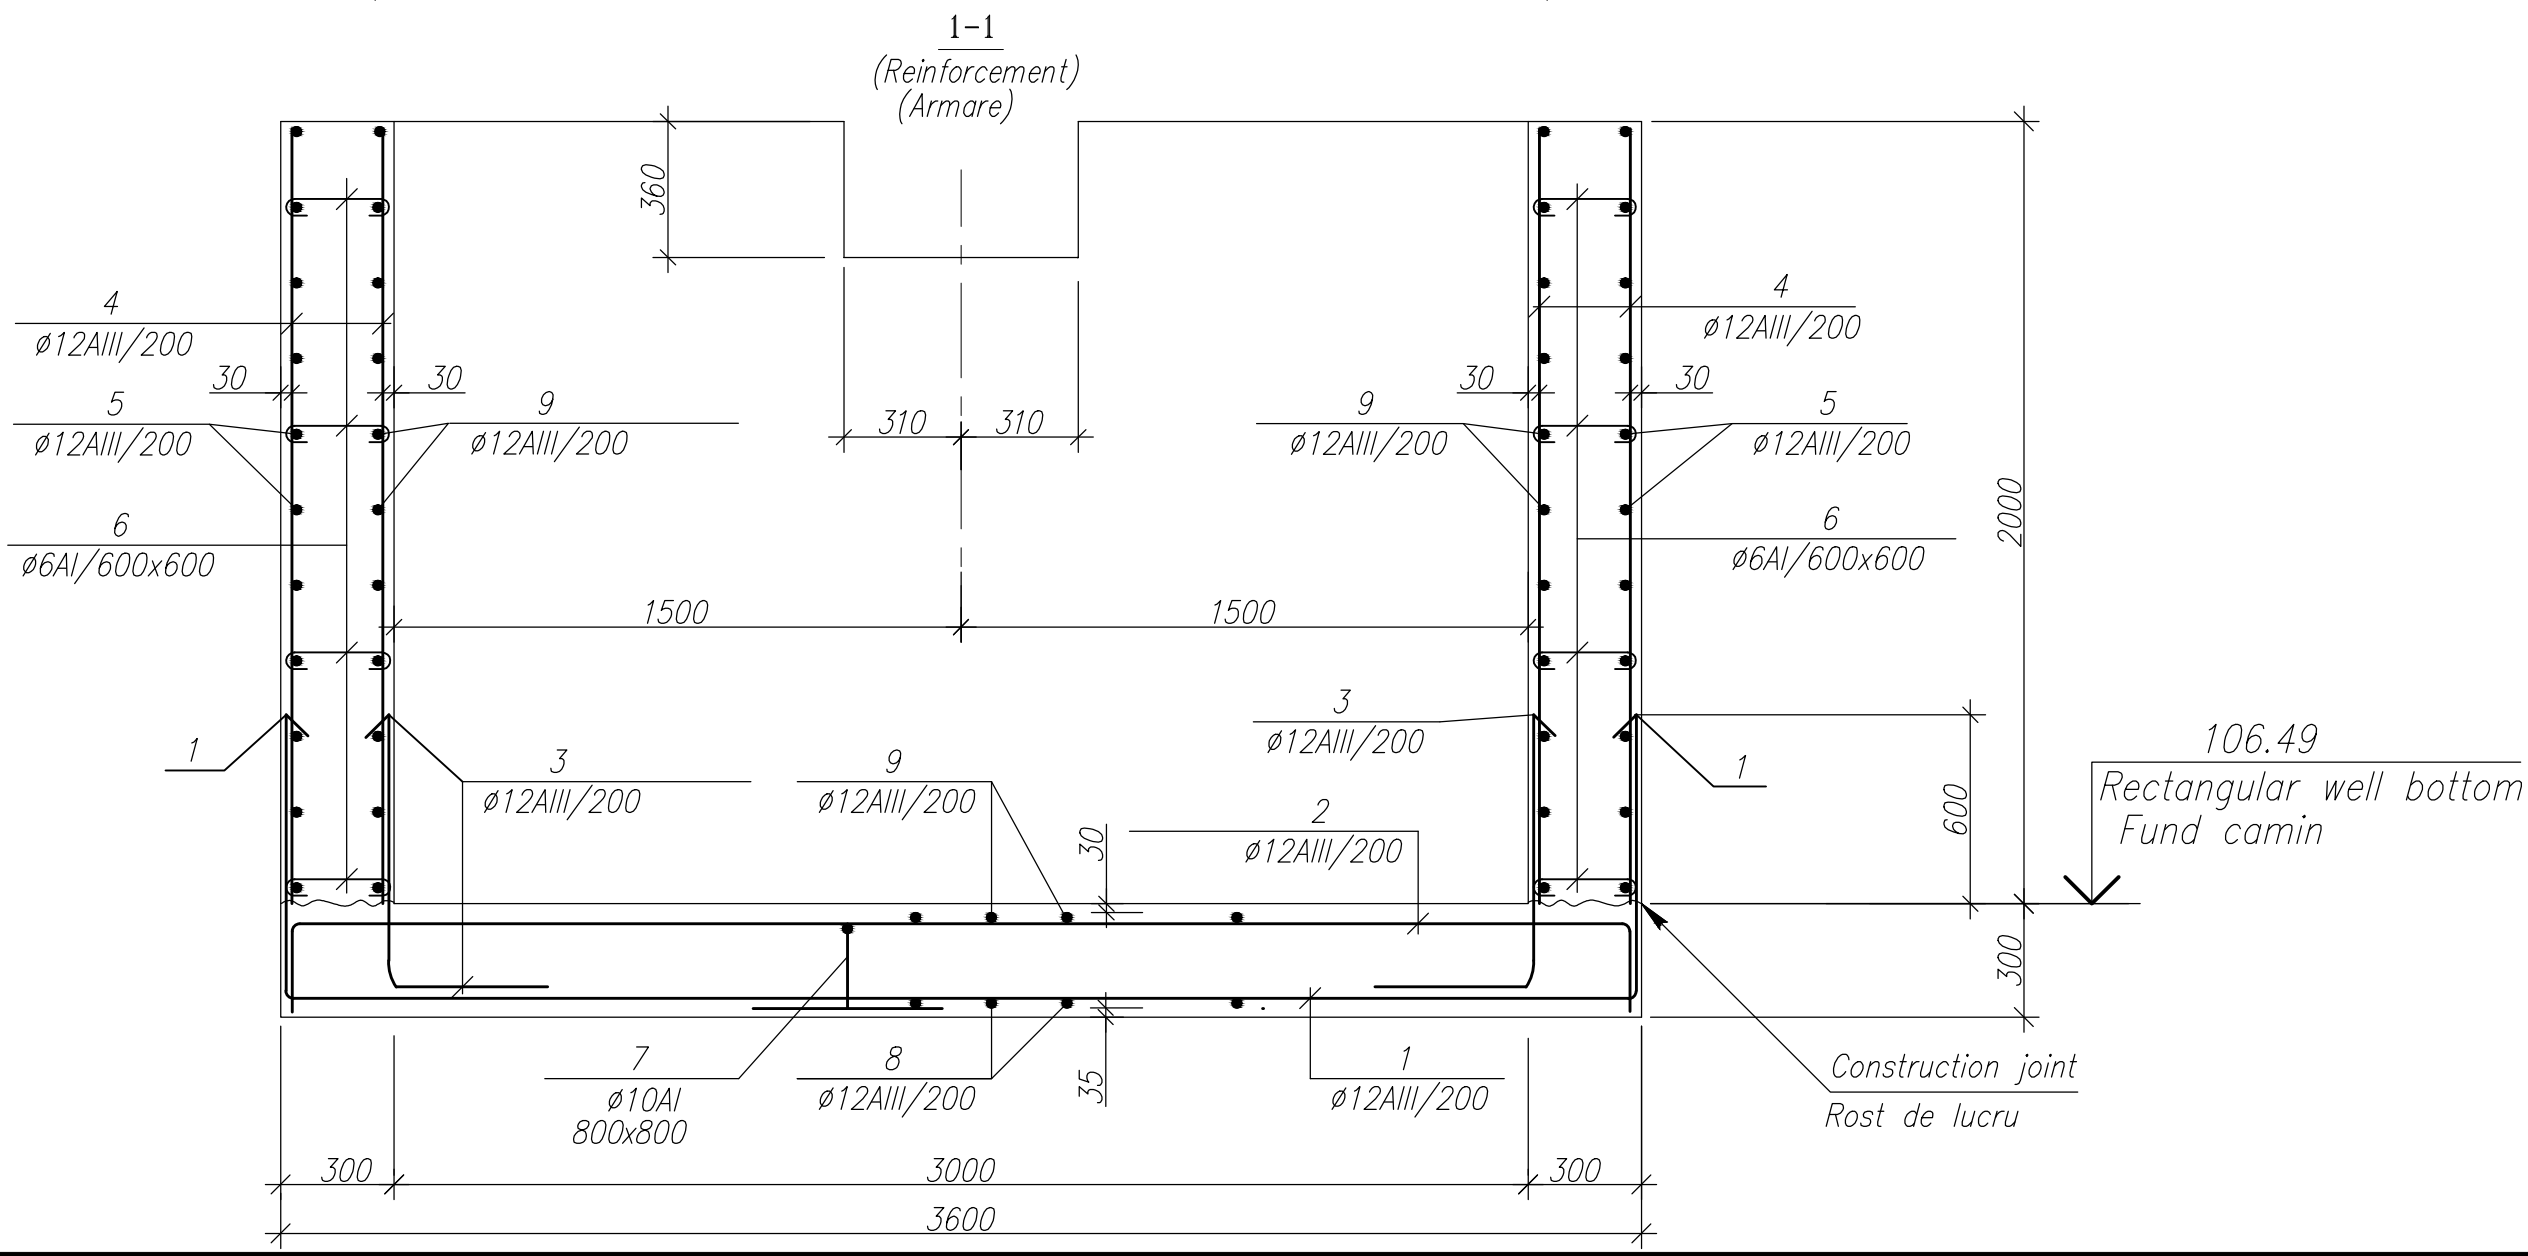

106.49  
Rectangular well bottom  
Fund camin

2-2  
(Reinforcement)  
(Armare)

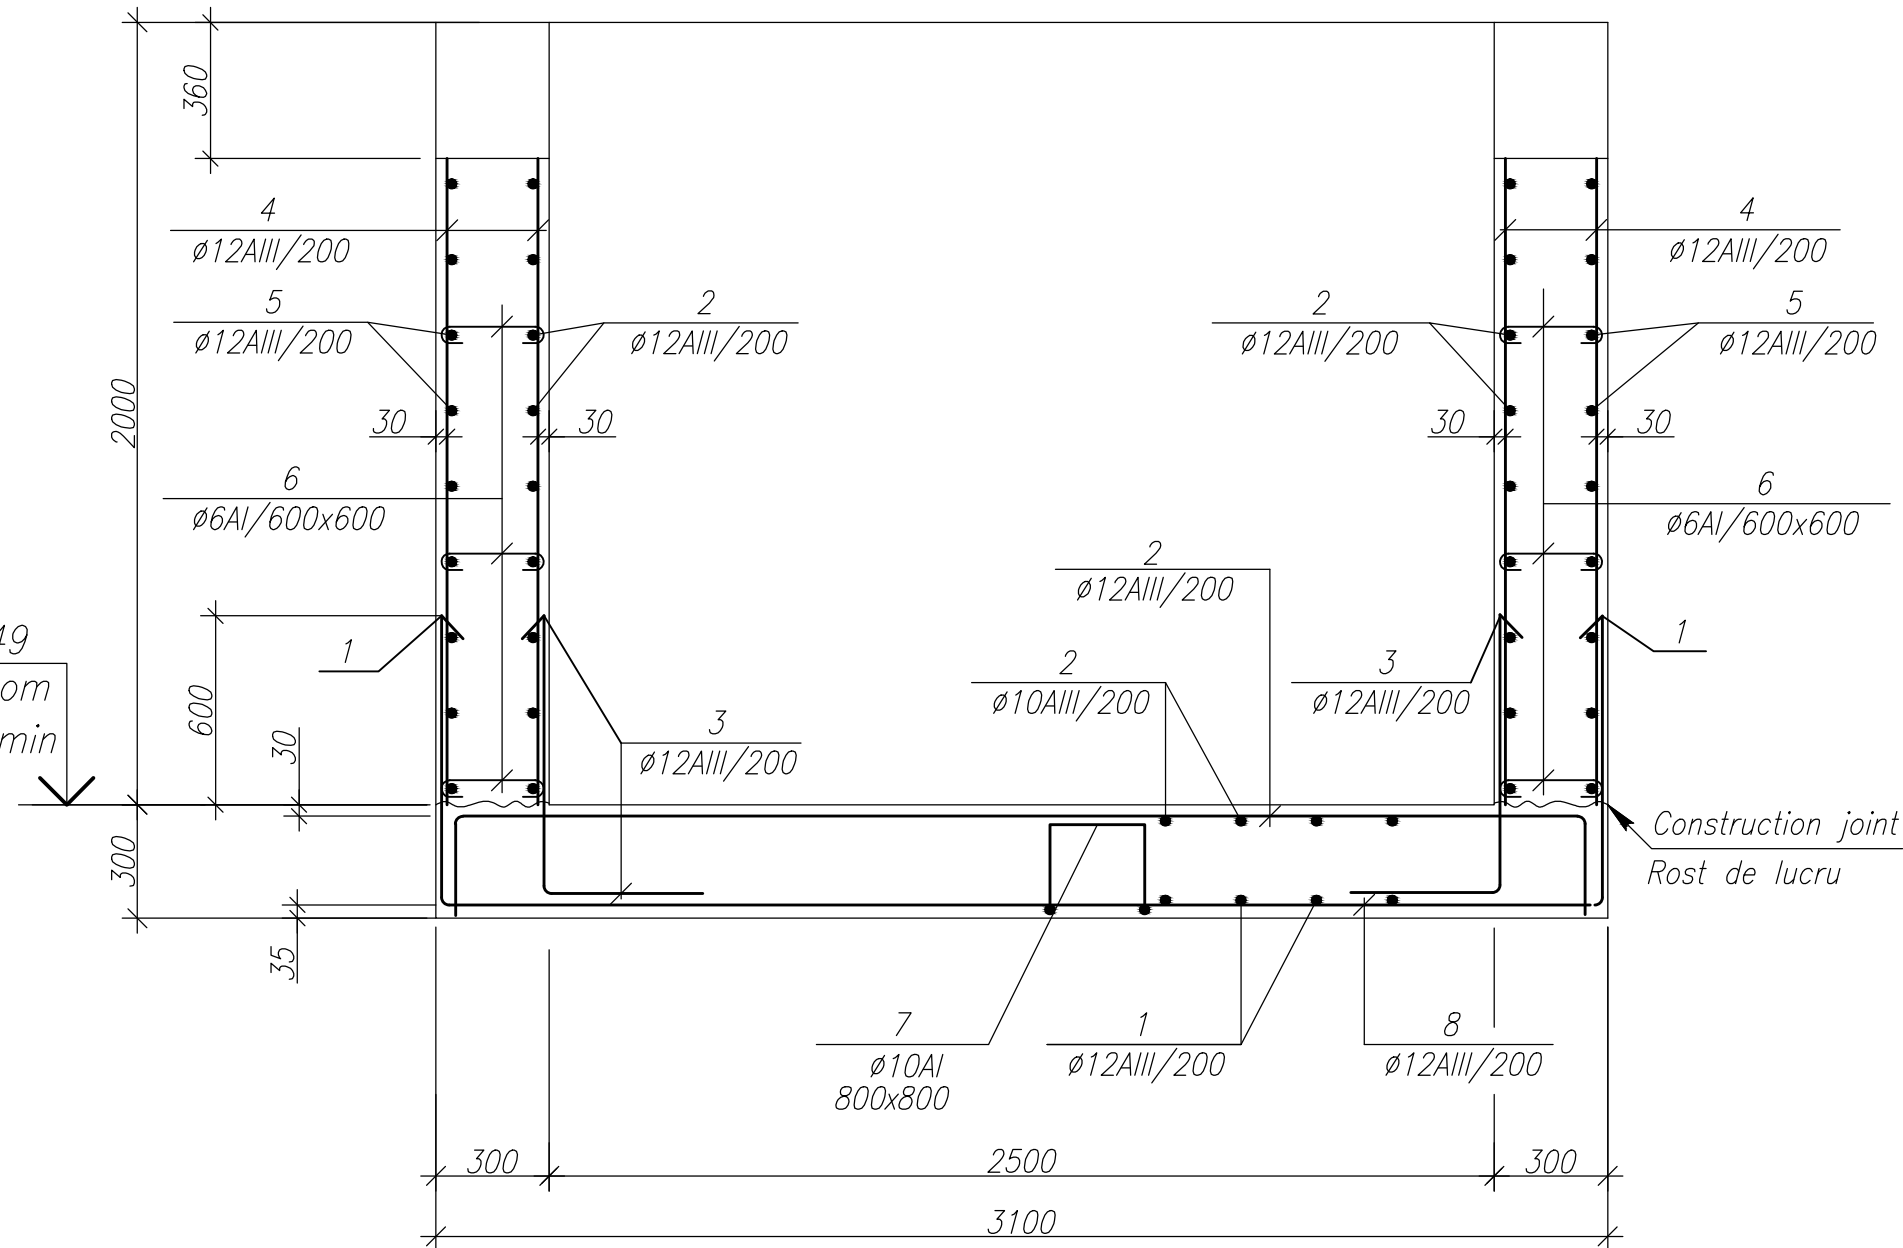

Construction joint  
Rost de lucru

Item Poz.	Designation Insemnare	Name Denumire	Quan. C-te	Weight kg. Masa un.kg.
Monolithic well Cm 18 Camin monolit Cm 18				
1	870 3540 870	φ 12 AIII ГОСТ5781-82 L= 5280	16	4.69
2	270 3540 270	φ 12 AIII L=4080	38	3.62
3	870 400	φ 12 AIII L=1270	58	1.13
4	1980	φ 12 AIII L=1980	126	1.76
5	2070 3040 2070	φ 12 AIII L=7180	22	6.38
6	240 70 70	φ 6 AI L=380	84	0.08
7	250 250 250 250	φ 10 AI L=1250	20	0.77
8	870 3040 870	φ 12 AIII L= 4780	19	4.24
9	270 3040 270	φ 12 AIII L=3580	41	3.18
Concrete,B15;W4;F50 grade Beton cl. B 15; W4; F50			10.7	m <sup>3</sup>

1. This drawing see with drawing 1, 6.
2. During concreting shall install sleeves, embedded fittings and fulfill pockets for beams installation (see drawing 3660-6/1-CBA.H1), reinforcement should be cut to fit.

1. Foaia de fata v. cu foaia 1, 2 .
2. La betonarea peretilor se folosesc bucle , piese inglobate si se executa locasuri pentru grinzi (v.foaia 3660-6/1-CBA.H1), armatura se taie la fata locului.

Sheet for steel consumption per 1 member, kg  
Consum de otel pentru un element , kg

Members brand  Marca element	Reinforcing works Piese de armatura						Consum total
	Reinforcement grade accord. to ГOCT 5781-82 Armatura cl., ГOCT 5781-82						
	AI			AIII			Total consum - ption
	φ 6	φ 10	Total Total	φ 12		Total Total	
Monolithic well Cm 18 Camin monolit Cm 18	6.72	15.4	22.12	851.2		851.2	873.32

				3660 - 6 / 1 - CBA							
				Reabilitarea sistemului de alimentare cu apa in mun. Balti.Apeduct de pe str. Fiodor Dostoevski pe str.Independentei, str. Sportiva pina la str. N. Gluhovski (etapa I de la str. Alexandr Puskin pina la str. N. Gluhovski).				3660 - 6 / 1 - CBA			
								Reabilitarea sistemului de alimentare cu apa in mun. Balti.Apeduct de pe str. Fiodor Dostoevski pe str.Independentei, str. Sportiva pina la str. N. Gluhovski (etapa I de la str. Alexandr Puskin pina la str. N. Gluhovski).			
Mod. N.par.	Foaia N.doc.	Semnat	Data					Mod. N.par.	Foaia N.doc.	Semnat	Data
				Construcții din beton armat				Construcții din beton armat			
				Faza WP Foaia 7 Foi				Faza PE Foaia 7 Foi			
Spec.pri. Elabor.	Novicova Novicova	04.21 04.21		Monolithic well Cm 18. ( Reinforcement )				Spec.pri. Elabor.	Novicova Novicova	04.21 04.21	
				"INTEXNAUCA" S.R.L. Chisinau 2021				Camin monolit Cm 18. ( armare )			
								"INTEXNAUCA" S.R.L. Chisinau 2021			