

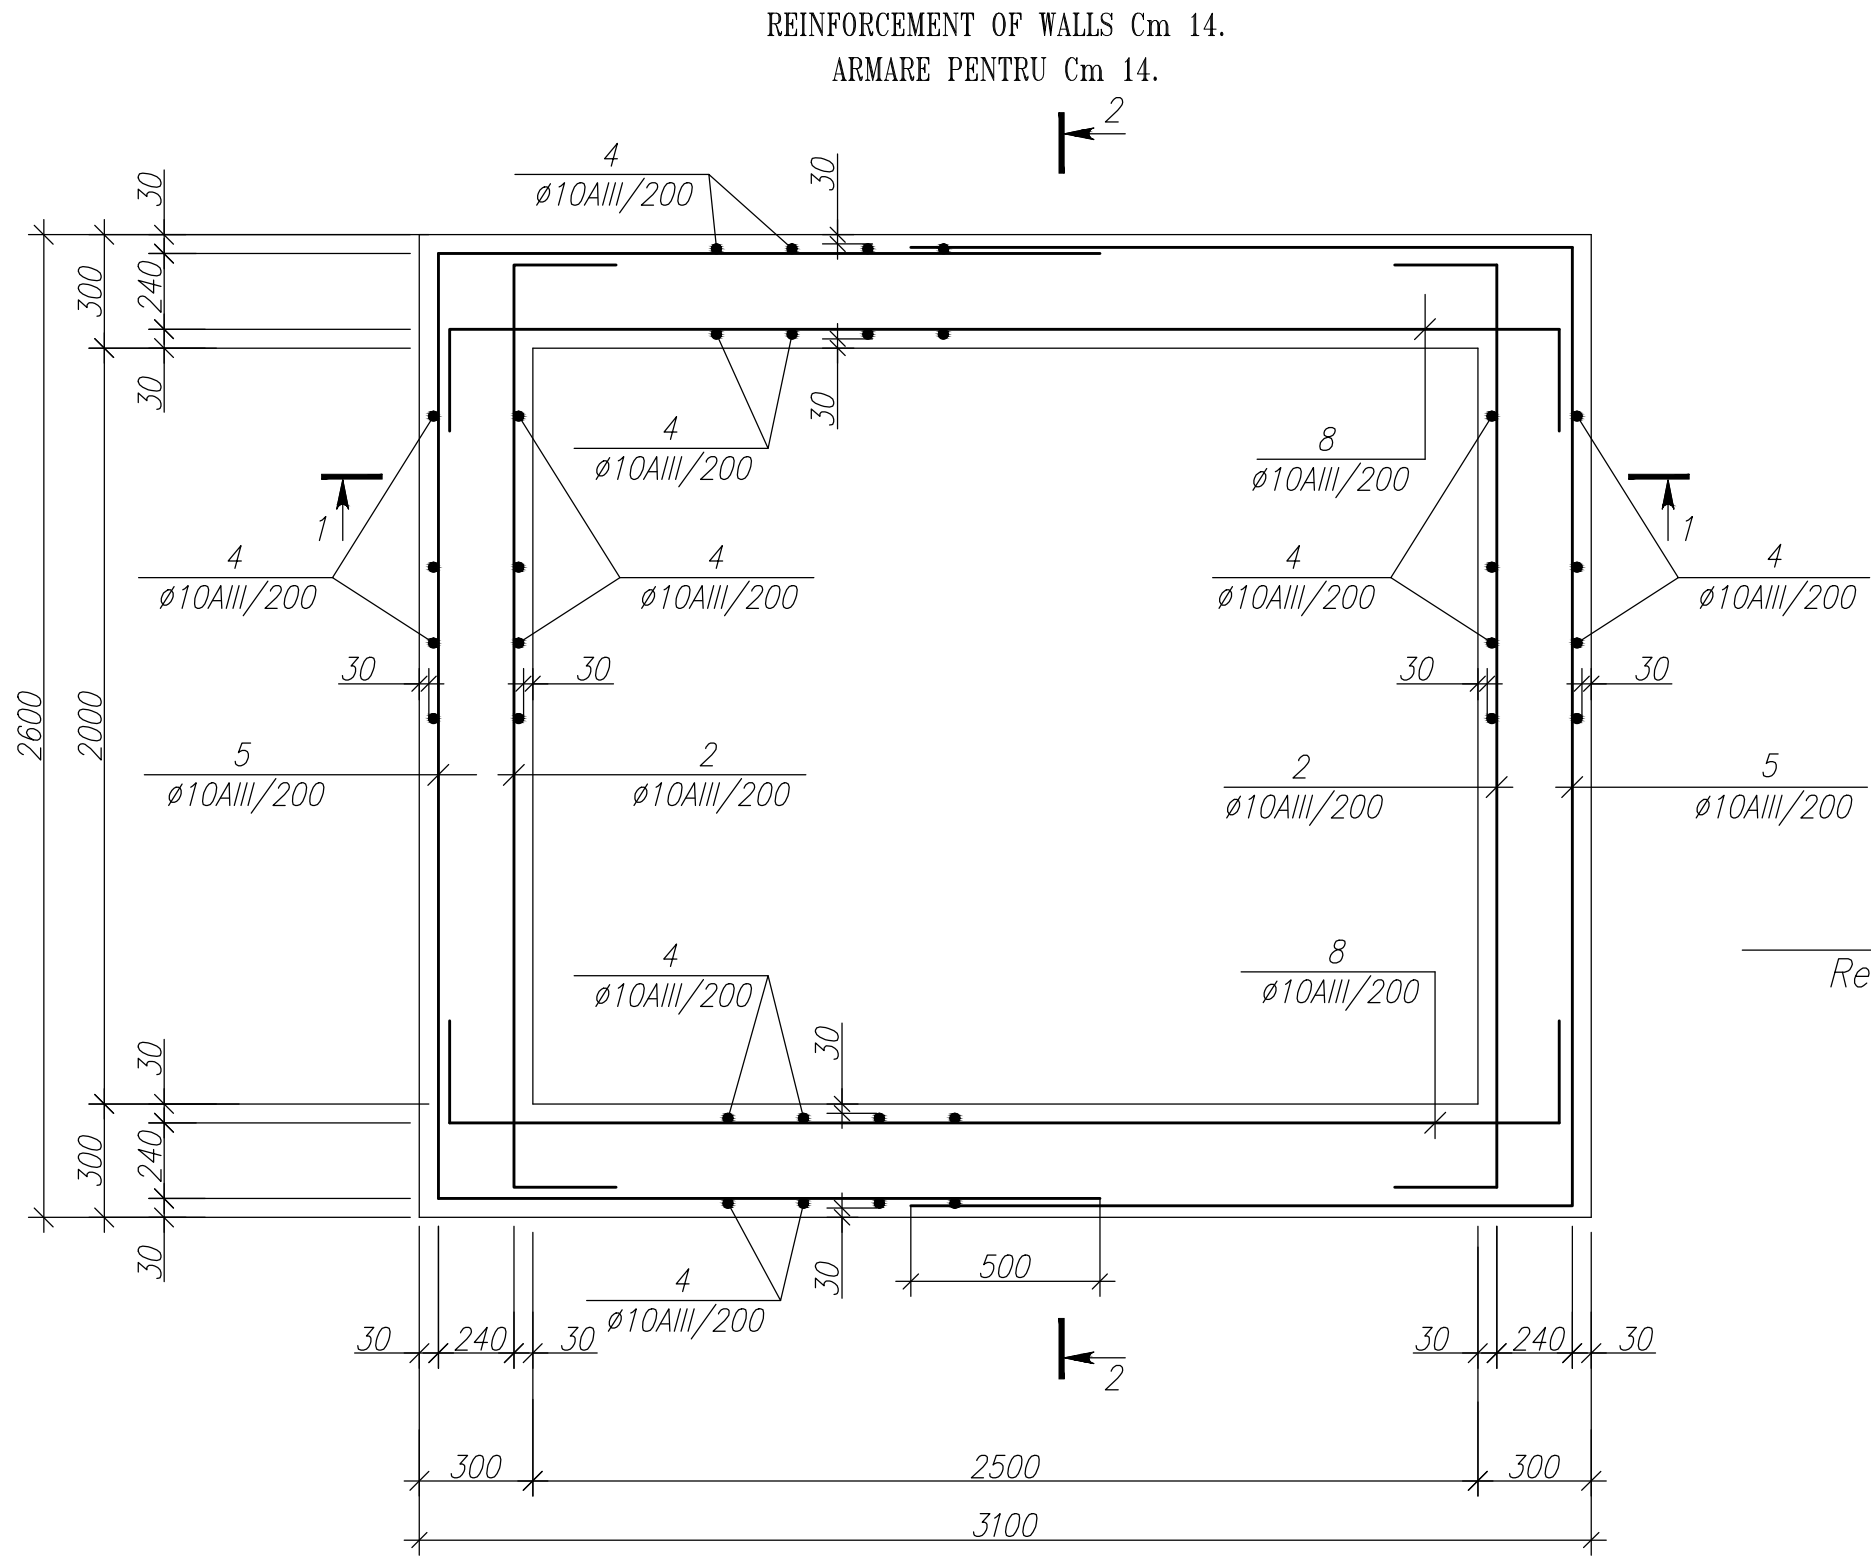


ШНБ, N. поим. Подпись и дата
Дата, Имя, Фамилия

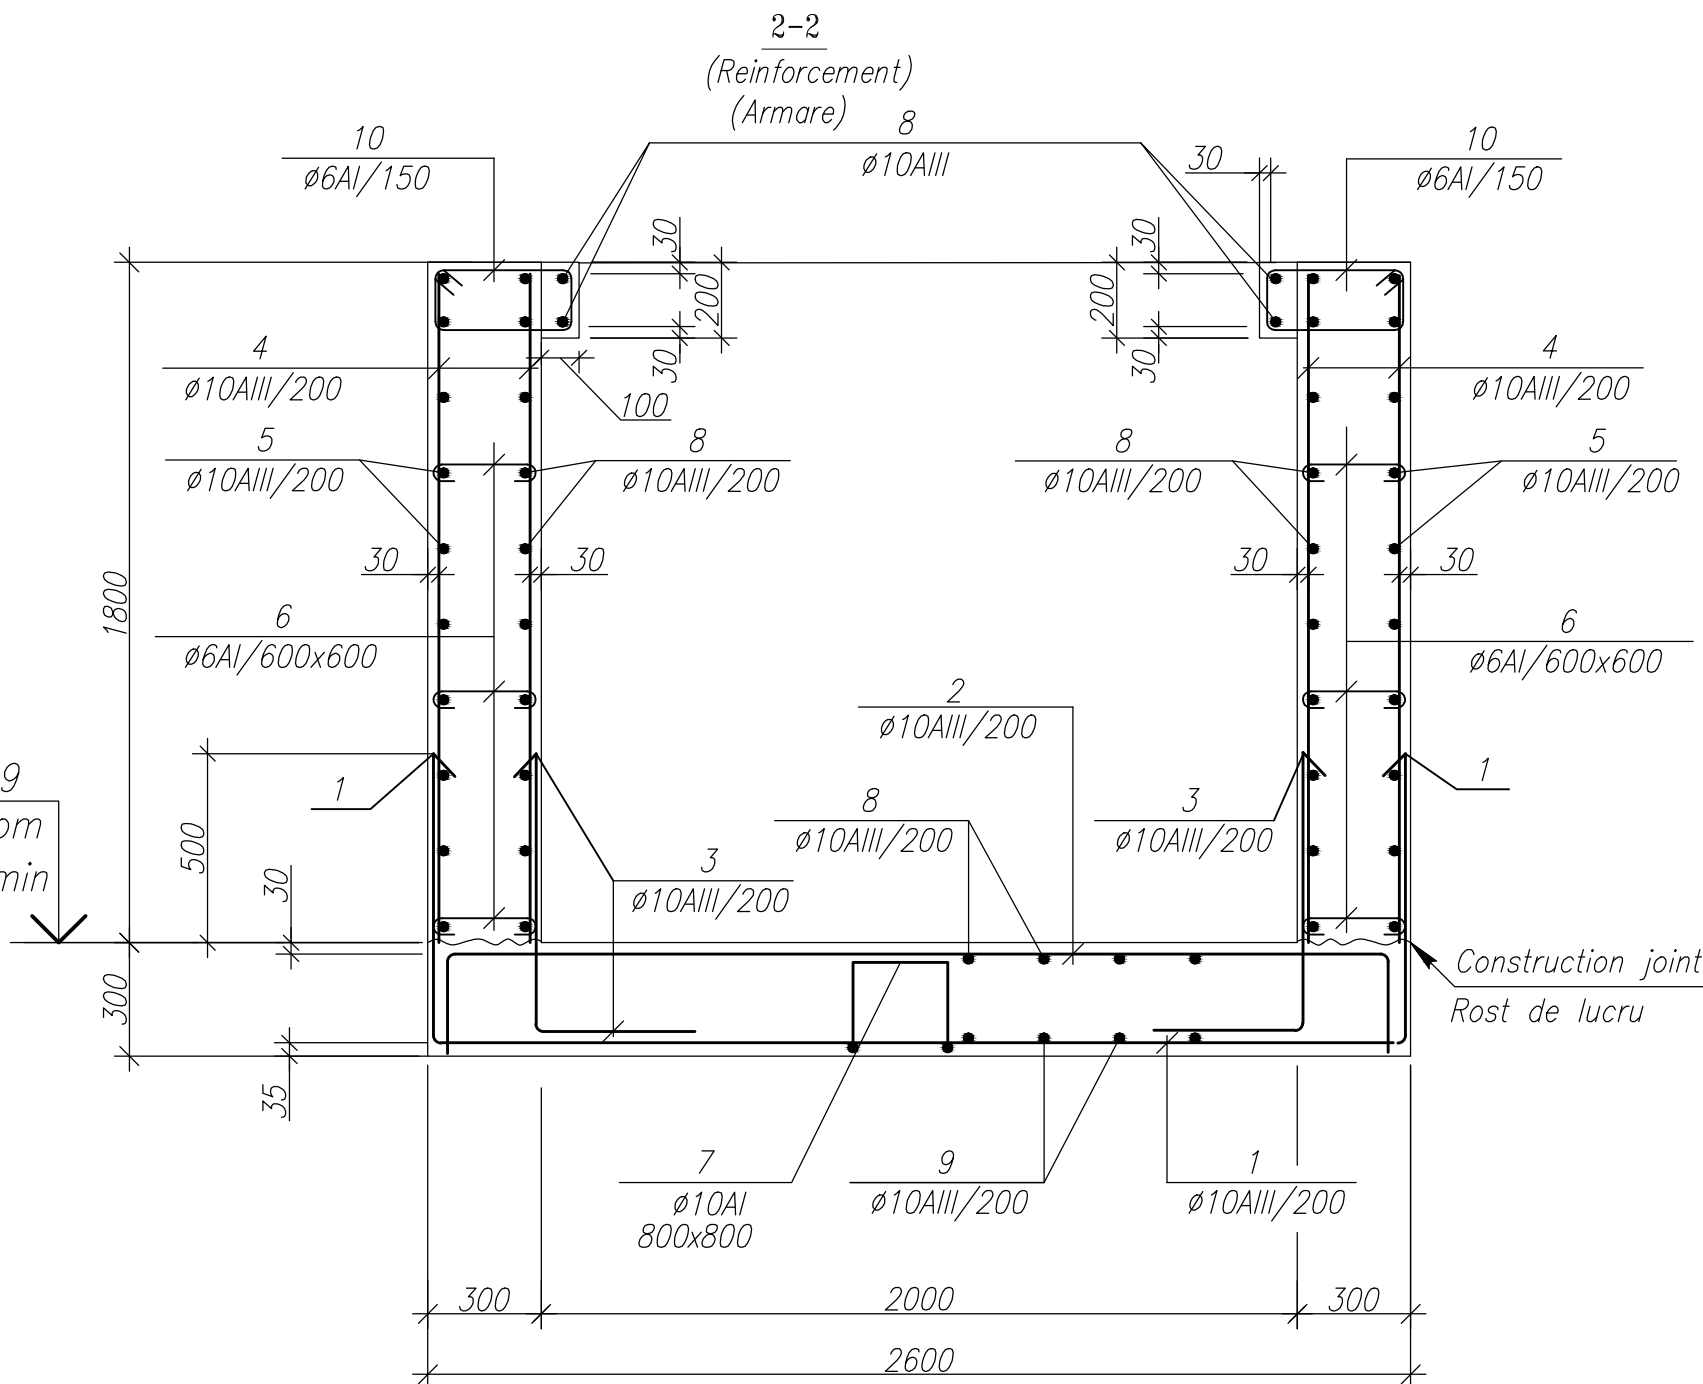

1-1
(Reinforcement)
(Armare)

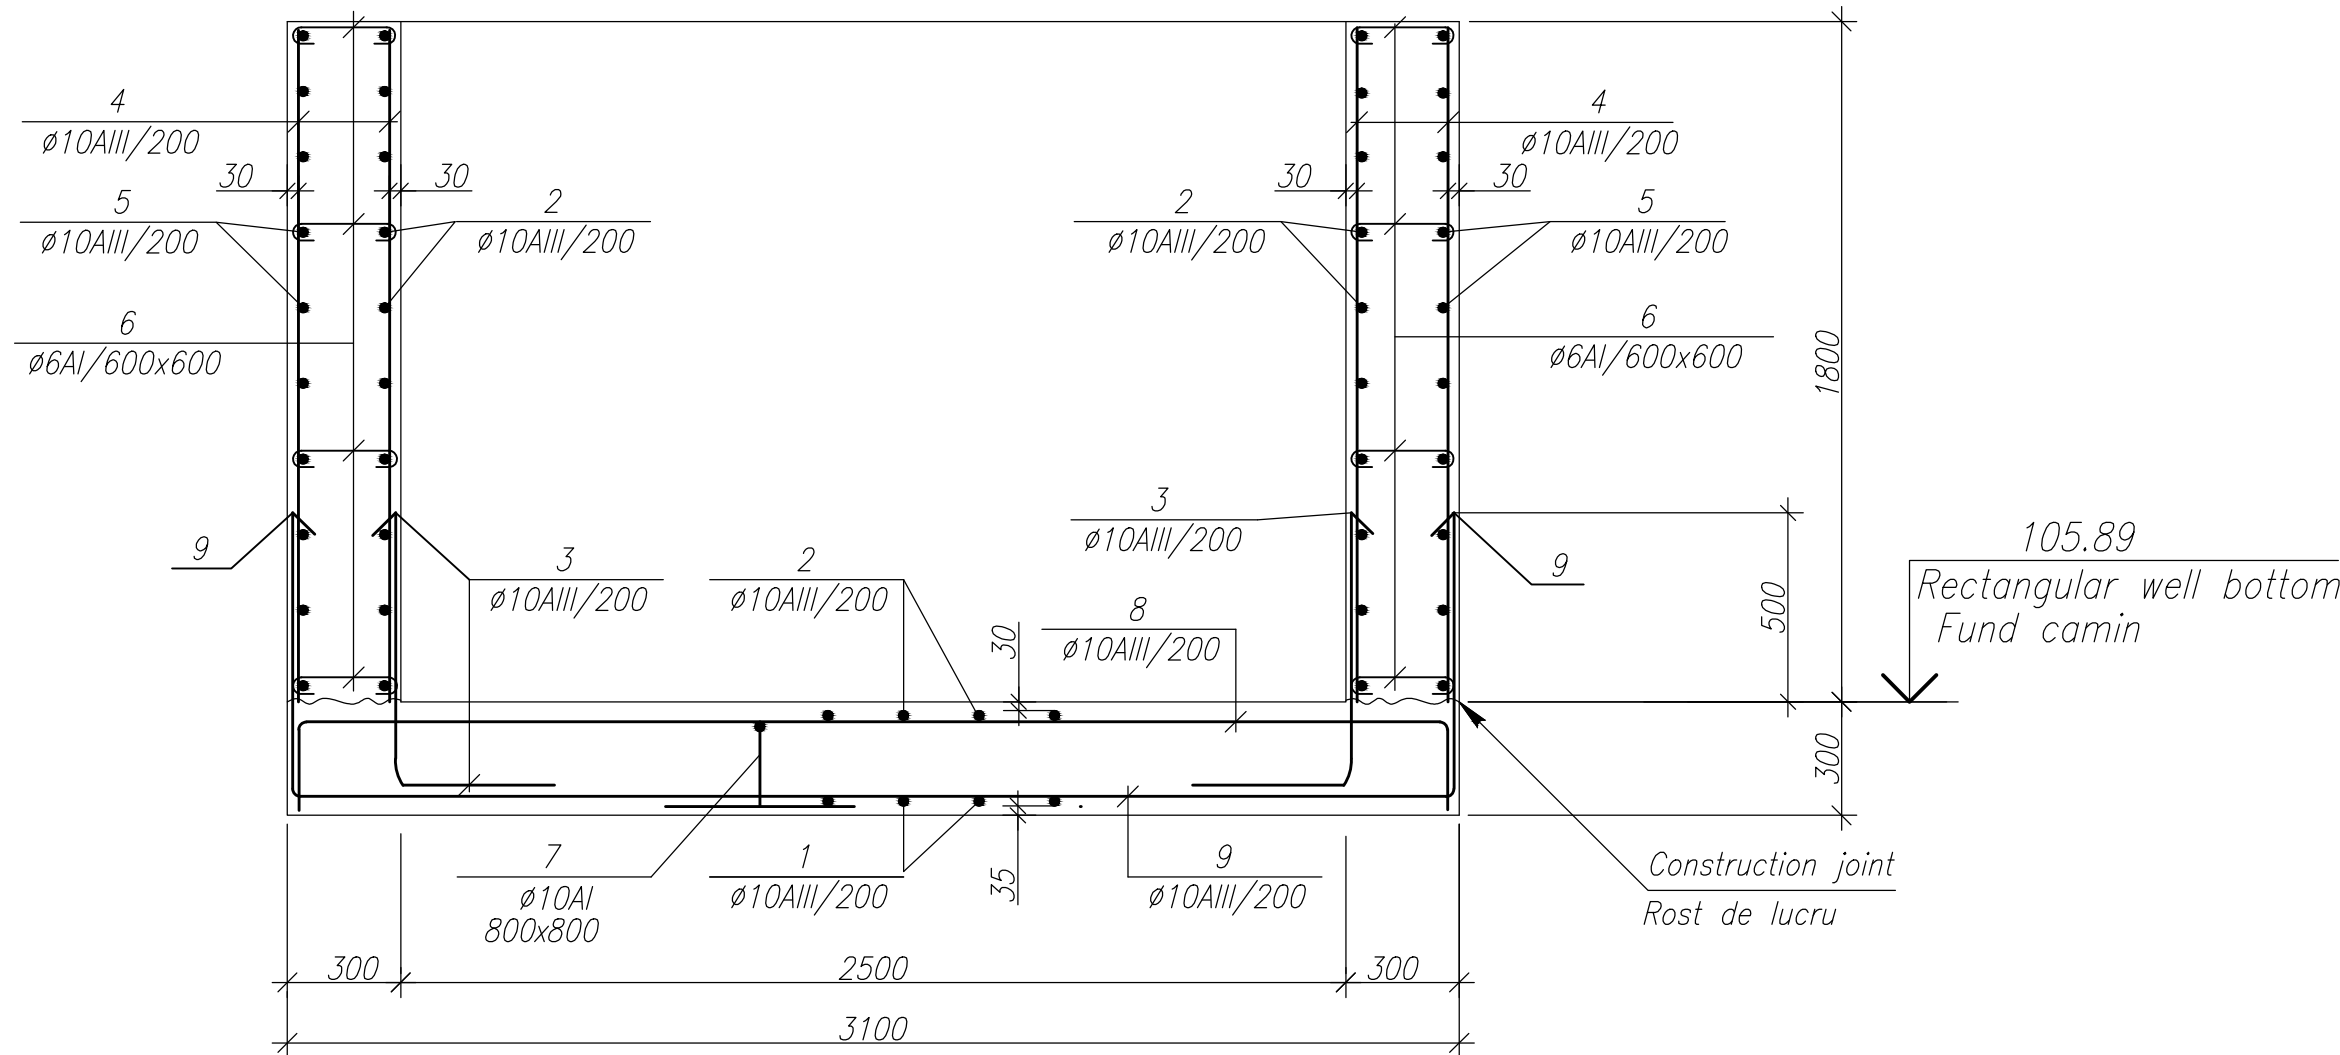

Item Poz.	Designation Insemnare	Name Denumire	Quan. C-te	Weight kg. Masa un.kg.
Monolithic well Cm 14 Camin monolit Cm 14				
1		φ 10 AIII ГОСТ5781-82 L= 4080	16	2.52
2		φ 10 AIII L=3080	36	1.91
3		φ 10 AIII L=1170	46	0.72
4		φ 10 AIII L=1780	106	1.1
5		φ 10 AIII L=6080	20	3.75
6		φ 6 AI L=380	66	0.08
7		φ 10 AI L=1250	12	0.77
8		φ 10 AIII L=3580	38	2.21
9		φ 10 AIII L= 4580	14	2.83
10		φ 6 AI L=1160	34	0.26
Concrete,B15;W4;F50 grade Beton cl. B 15; W4; F50			8.1	m ³

1. This drawing see with drawing 1, 4
2. During concreting shall install sleeves, embedded fittings and fulfill pockets for beams installation (see drawing 3660-6-RCC.H1), reinforcement should be cut to fit.
1. Foaia de fata v. cu foaia 1, 4.
2. La betonarea peretilor se folosesc bucle , piese inglobate si se executa locasuri pentru grinzi (v.foaia 3660-6-CBA.H1), armatura se taie la fata locului.

Sheet for steel consumption per 1 member, kg Consum de otel pentru un element , kg							
Members brand Marca element	Reinforcing works Piese de armatura						Consum total
	Reinforcement grade accord. to ГOCT 5781-82 Armatura cl., ГOCT 5781-82						
	AI			AIII			Total consum - ption
	Φ 6	Φ 10	Total Total	Φ 10		Total Total	
Monolithic well Cm 14 Camin monolit Cm 14	14.12	9.24	23.36	457.4		457.4	480.76

3660 - 6 /1 - CBA				3660 - 6 /1 - CBA			
Reabilitarea sistemului de alimentare cu apa in mun. Balti.Apeduct de pe str. Fiodor Dostoevski pe str.Independentei, str. Sportiva pina la str. N. Gluhovski (etapa I de la str. Alexandr Puskin pina la str. N. Gluhovski).				Reabilitarea sistemului de alimentare cu apa in mun. Balti.Apeduct de pe str. Fiodor Dostoevski pe str.Independentei, str. Sportiva pina la str. N. Gluhovski (etapa I de la str. Alexandr Puskin pina la str. N. Gluhovski).			
Mod. N.par.	Foaila N.doc.	Semnat	Data	Mod. N.par.	Foaila N.doc.	Semnat	Data
Construcții din beton armat				Faza	Foaila	Foi	
				WP	5		
Sp.prin.	Novicova		04.21	Sp.prin.	Novicova		04.21
Elabor.	Novicova		04.21	Elabor.	Novicova		04.21
Monolithic well Cm 14. (Reinforcement)				Camin monolit Cm 14. (armare)			
Chisinau 2021				Chisinau 2021			