
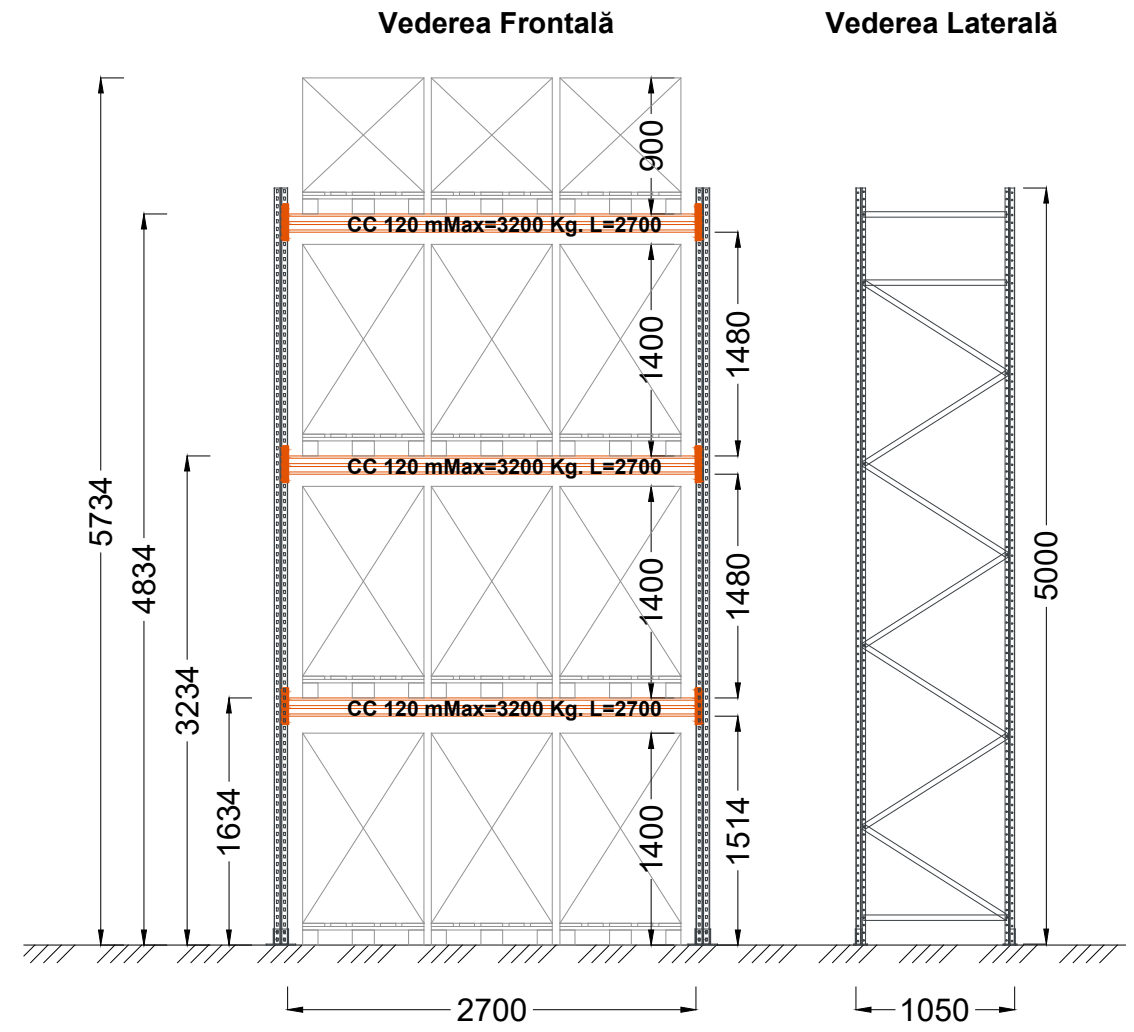


Schema Utilajului  
sc. 1:50

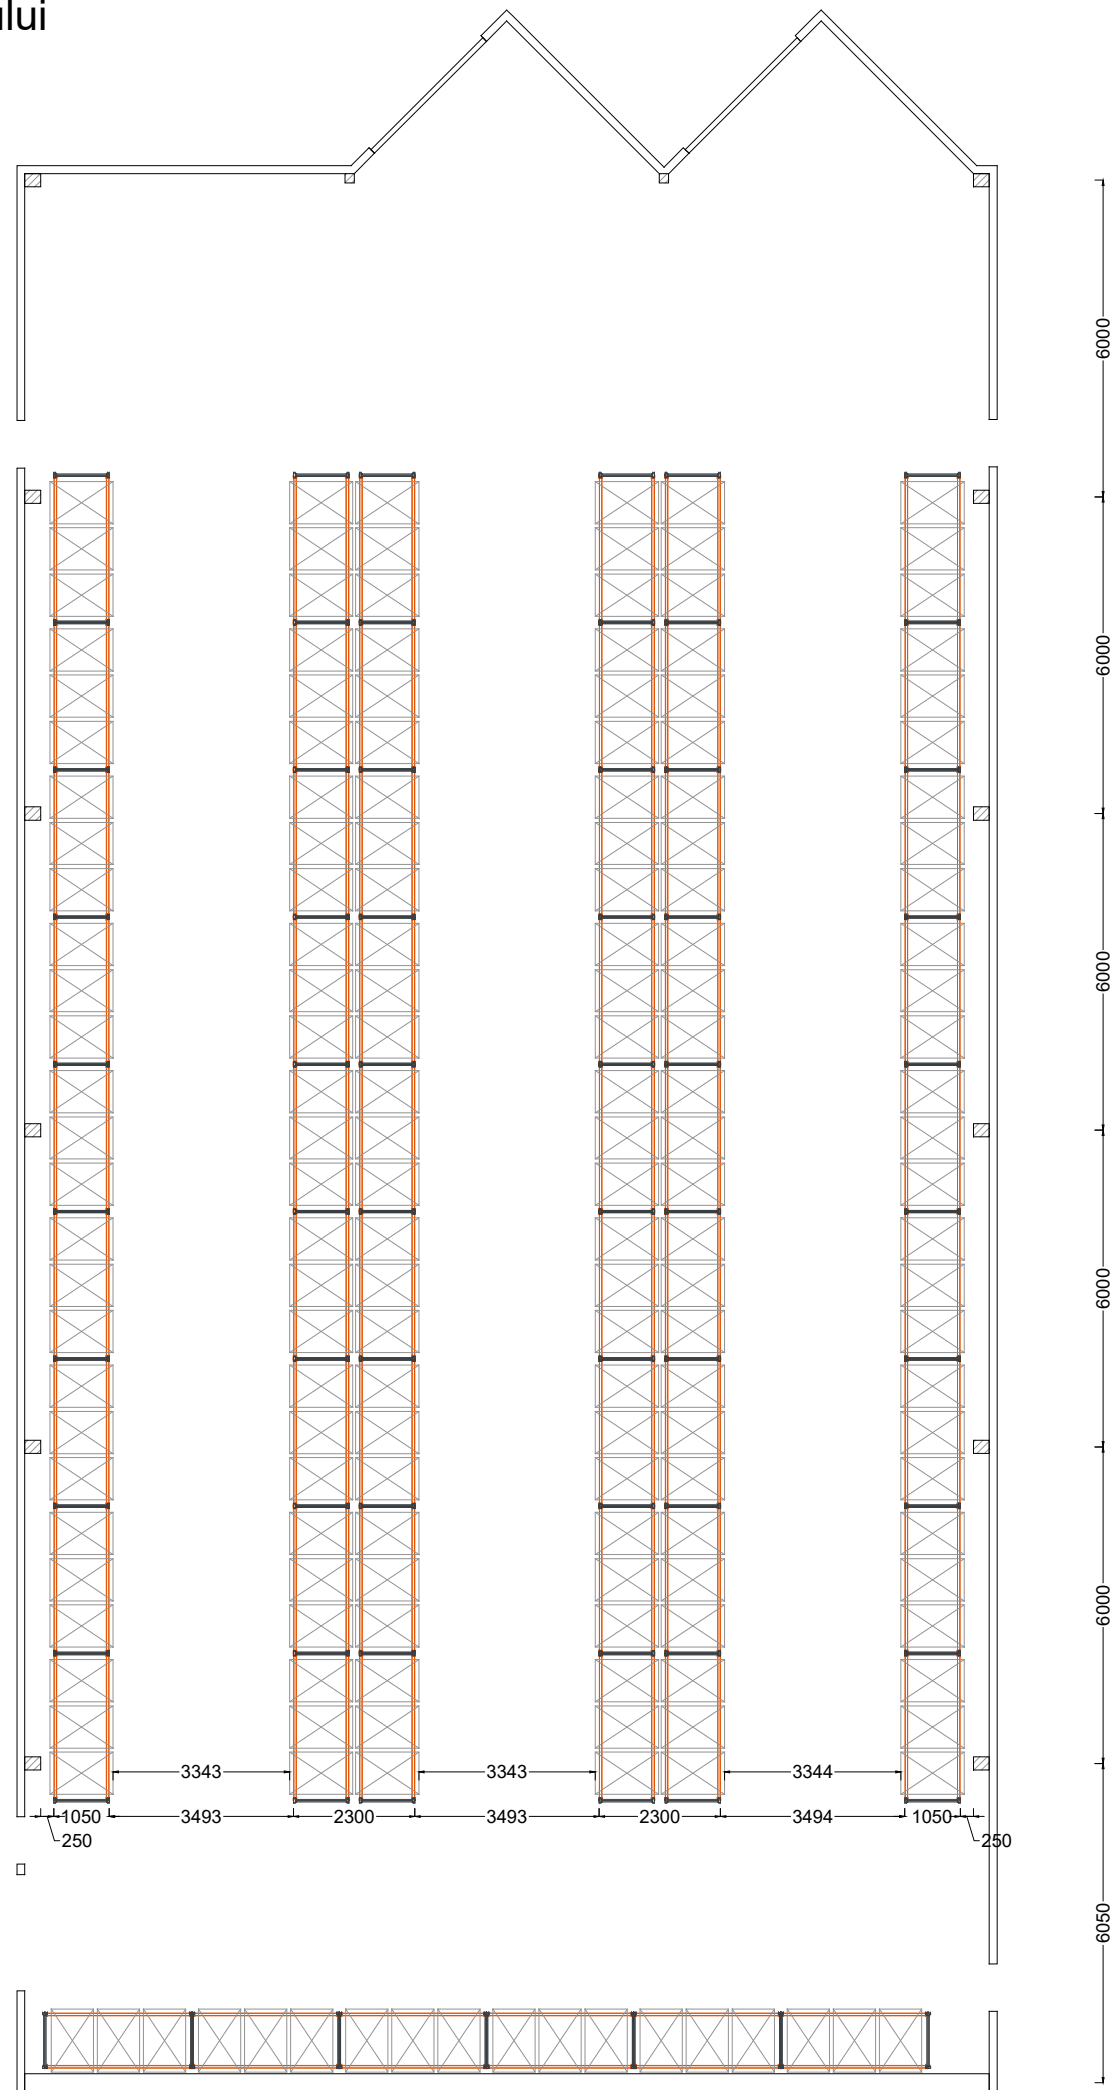

			"Microcell" SRL tel. +373 22-788-900		
			Beneficiar: SA "Franzeļuța"		
	Nume	semnatura	data	P-	
manager	Parabina S.			Depozit	
executat	Prostomolotov I.				
				07.02.2025	etapa SP
				Plan amenajare	plansa planse "Microcell" SRL