
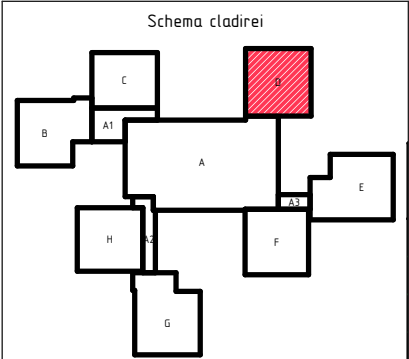


Lucarna L-1

Sc. 1:20

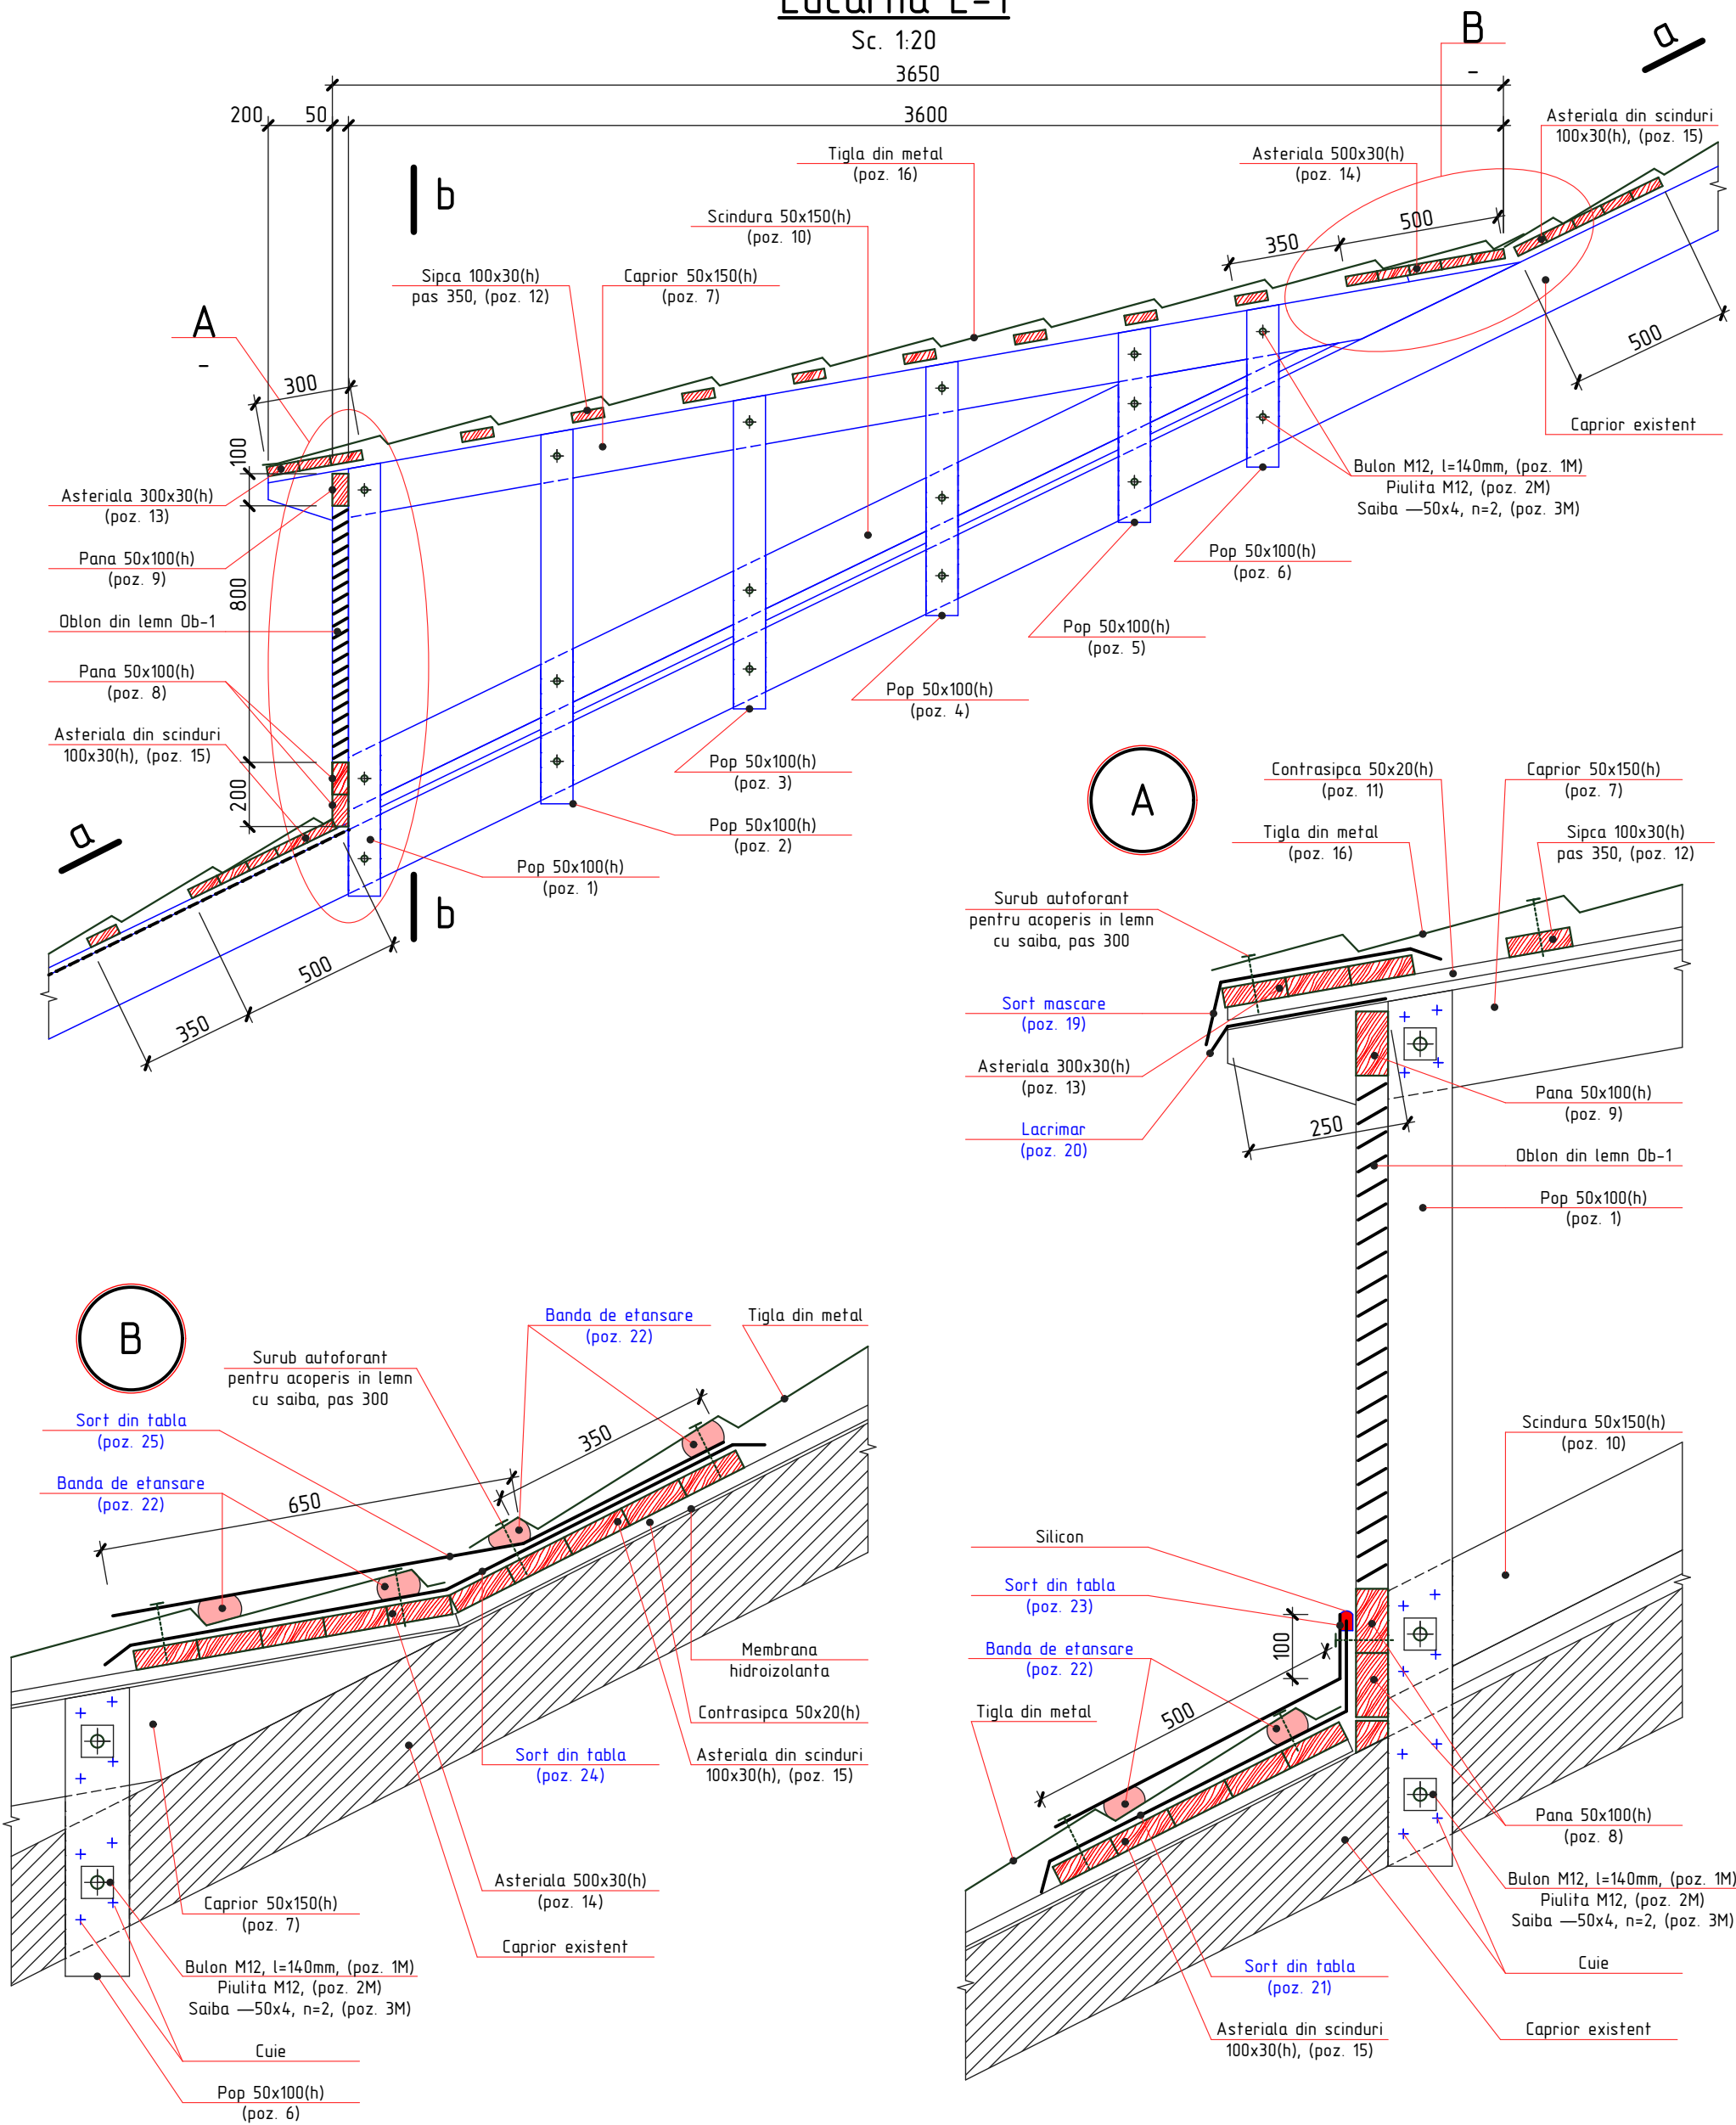

1. Specificatia materialelor si nota vezi pl. 130.
2. Sectiunea a-a si b-b vezi pl. 129.

2020	28.07-D/20-SAC	Reparatia capitala a acoperisului scolii primare nr. 21 "S. Vangheli" din str. Tudor Vladimirescu 16					
A.S.P	Mihaila V.	07.20	Scoala primara Bloc D		faza	plansa	planse
I.S.P	Hihlat Em.	07.20			PE	128	
Elaborat	Mihaila V.	07.20	Lucarna L-2. Nodul A si B		"GEO-CAD-PROIECT" mun. Balti		