

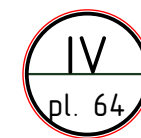
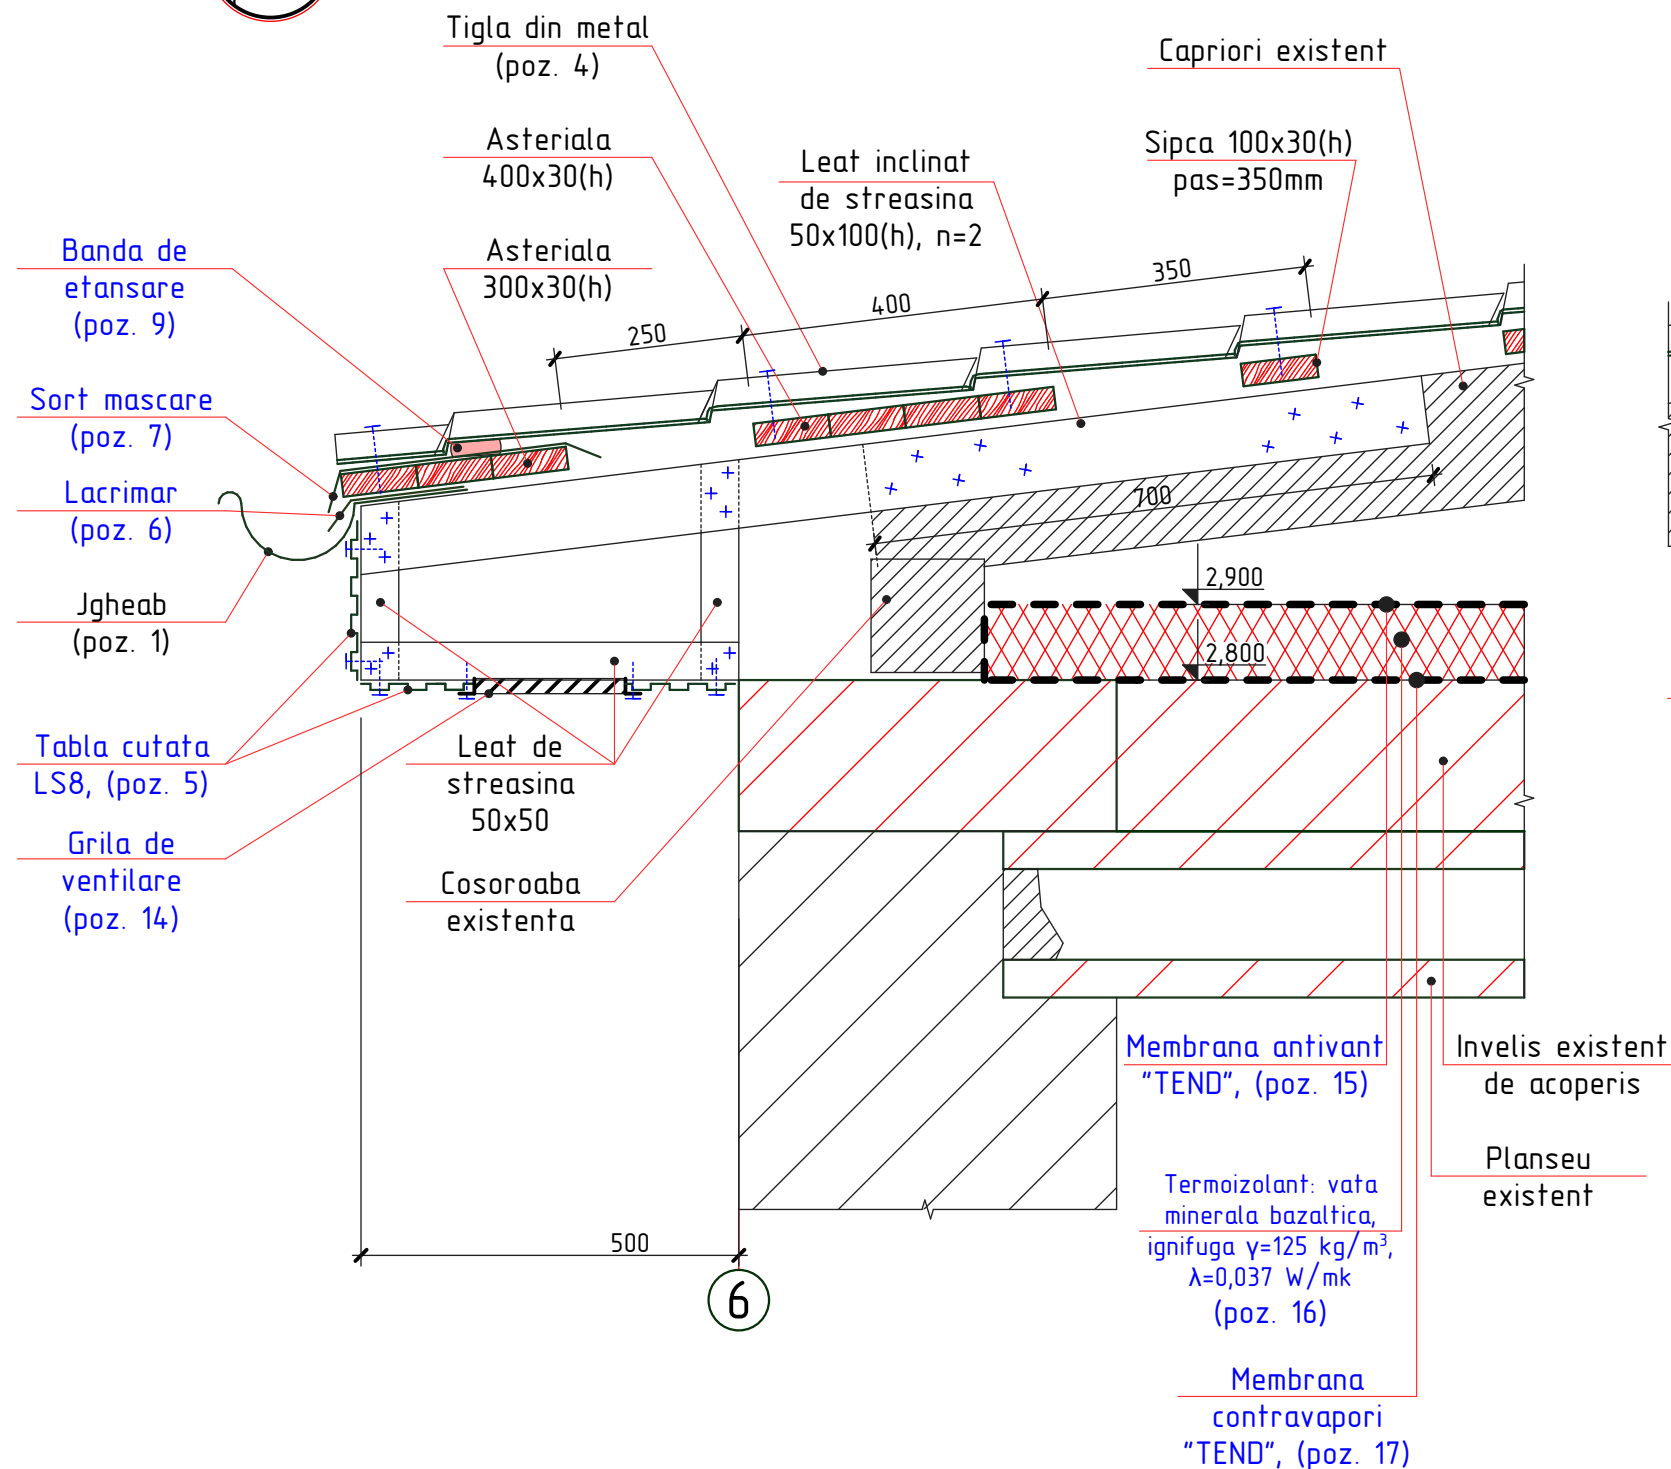


pl. 64

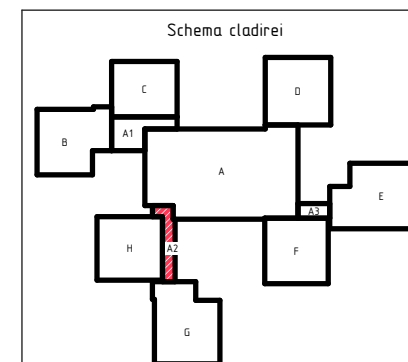

pl. 64

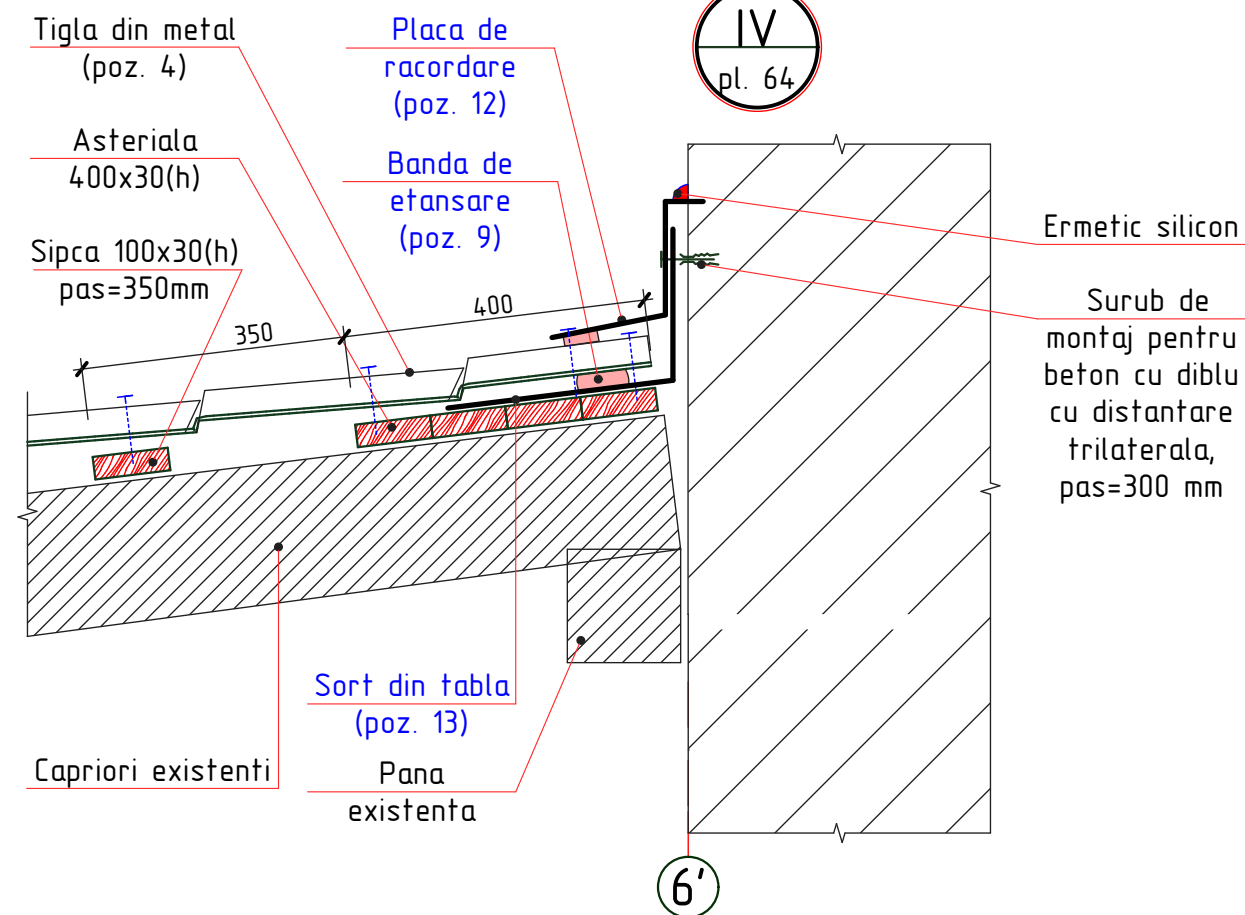

1. Specificatia materialelor vezi pl. 67.

2020	28.07-D/20-SAC			Reparatia capitala a acoperisului scolii primare nr. 21 "S. Vangheli" din str. Tudor Vladimirescu 16		
A.S.P	Mihaila V.		07.20	Scoala primara	faza	plansa
I.S.P	Hihlat Em.		07.20	Bloc A2	PE	66
Elaborat	Mihaila V.		07.20	Nodul III si IV	"GEO-CAD-PROIECT" mun. Balti	