
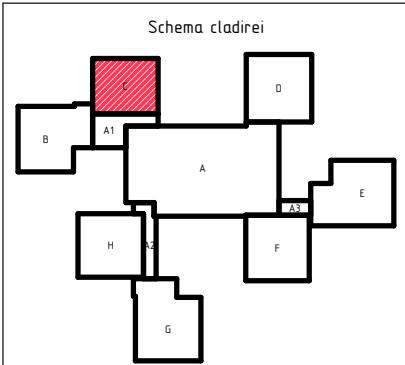


Plan de amplasare a elementelor de acoperis

sc. 1:100

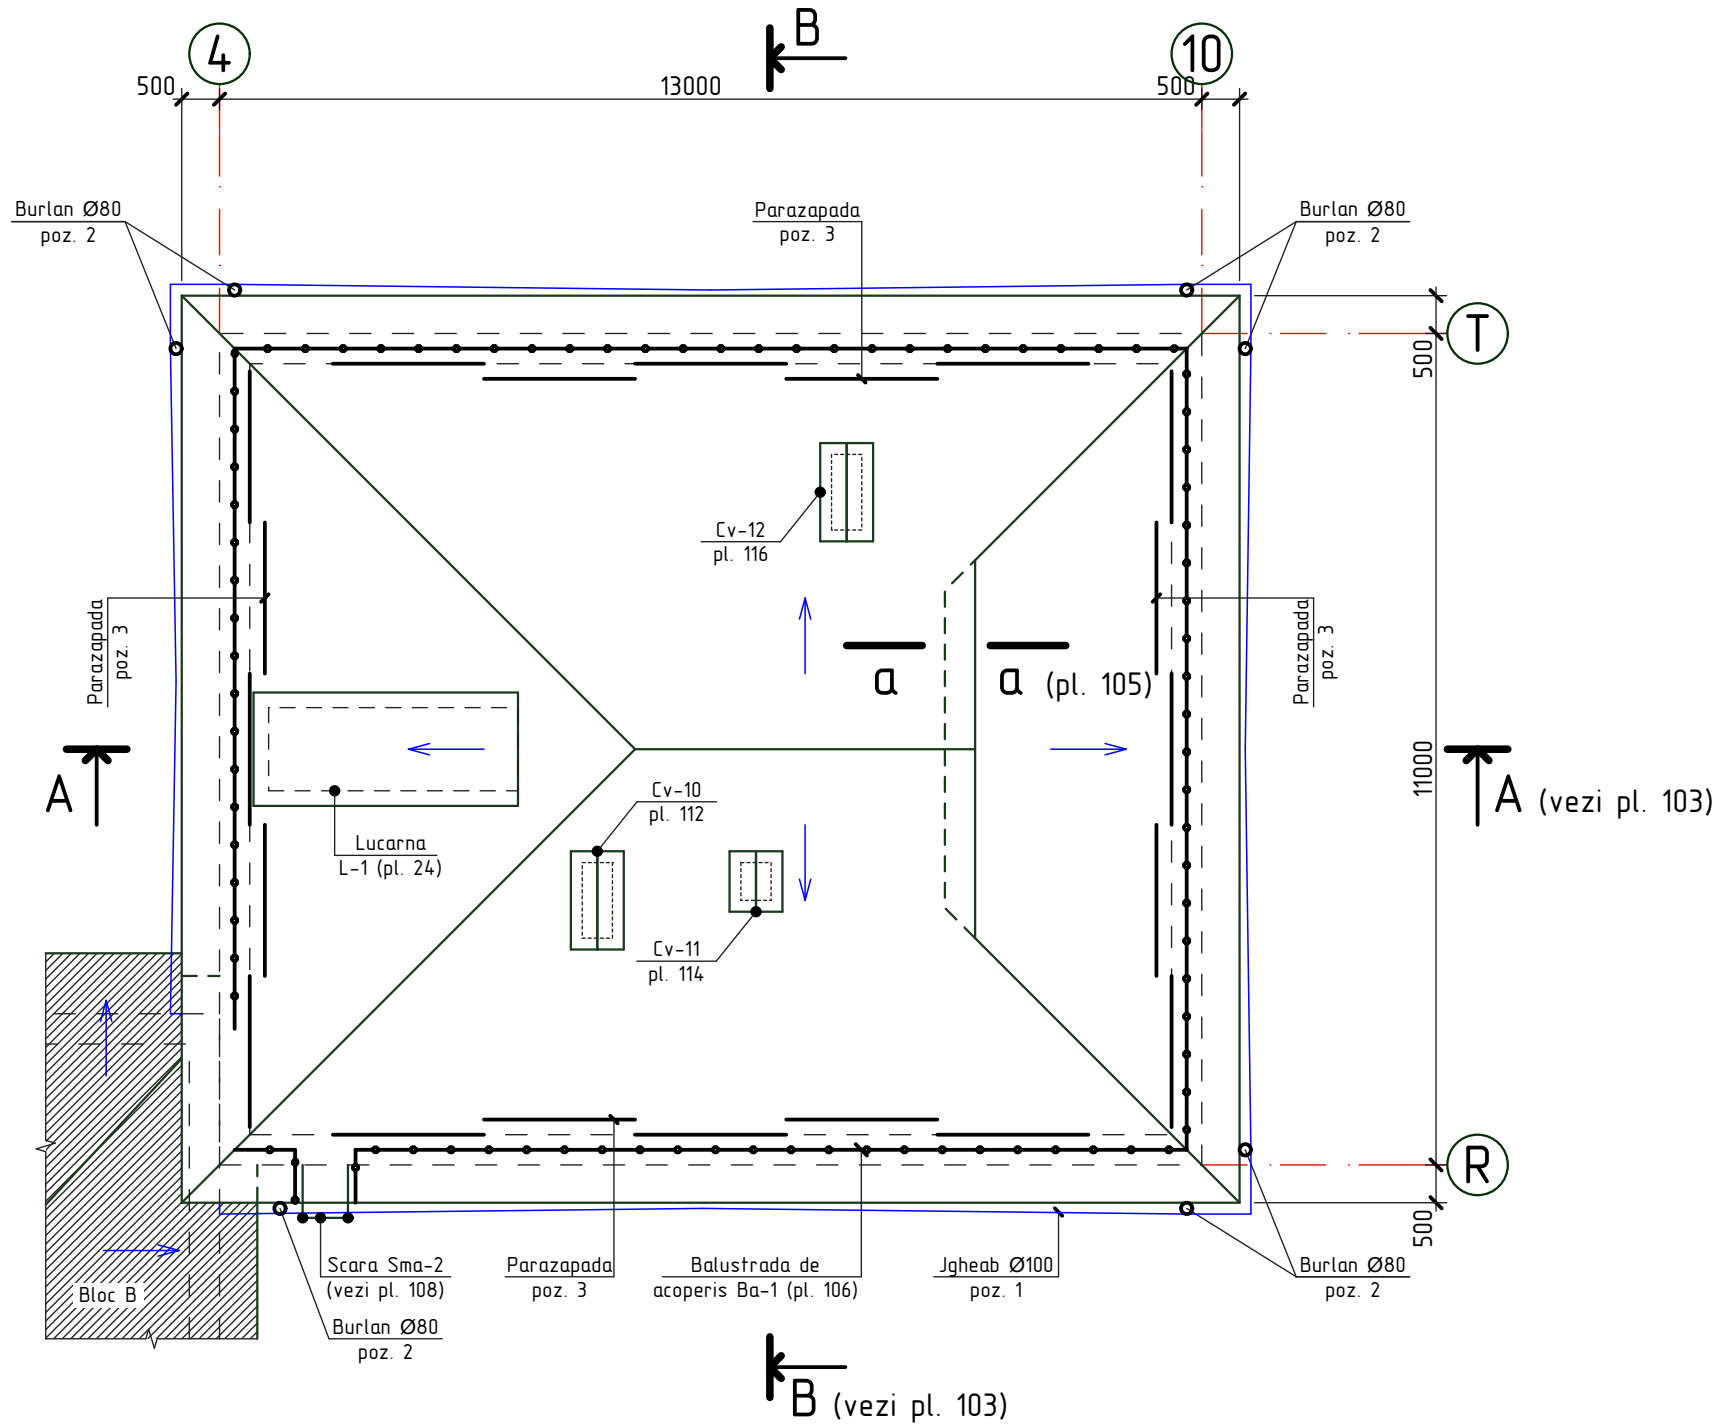

1. Specificatia materialelor vezi pl. 105.
2. Specificatia materialelor pentru Lucarna L-1 vezi pl. 107.

2020	28.07-D/20-SAC			Reparatia capitala a acoperisului scolii primare nr. 21 "S. Vangheli" din str. Tudor Vladimirescu 16		
A.S.P	Mihaila V.		07.20	Scoala primara Bloc C	faza	plansa
I.S.P	Hihlat Em.		07.20		PE	102
Elaborat	Mihaila V.		07.20	Plan de amplasare a elementelor de acoperis		"GEO-CAD-PROIECT" mun. Balti