
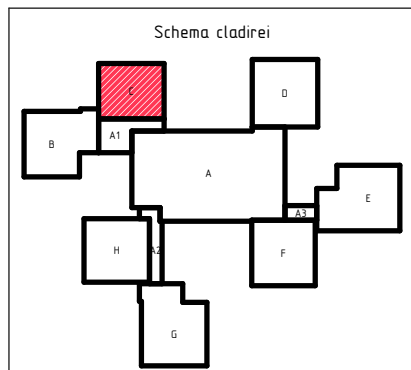


1. Nota vezi pl. 112.

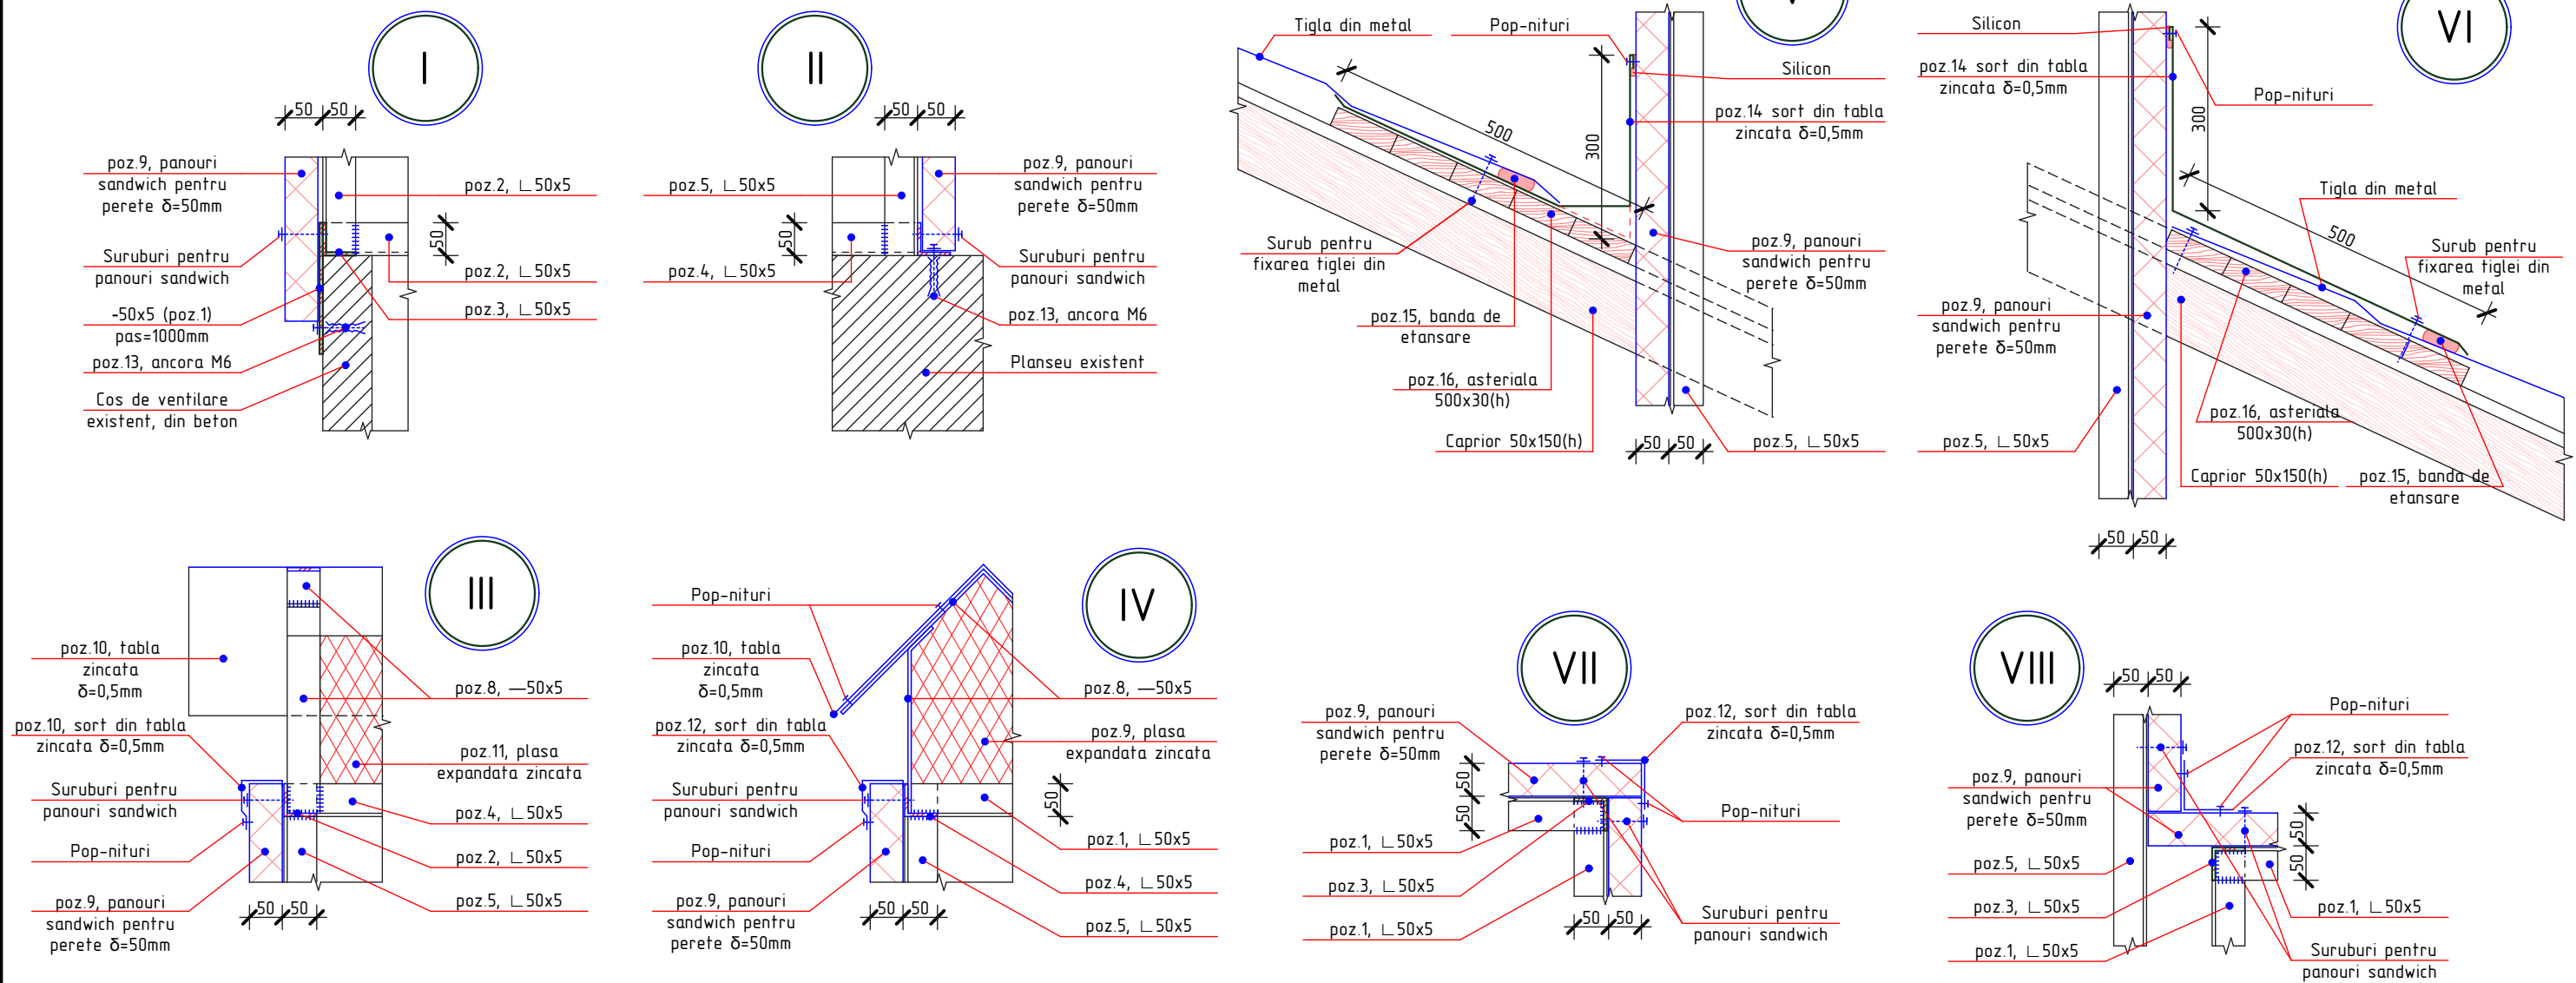

2020	28.07-D/20-SAC			Reparatia capitala a acoperisului scolii primare nr. 21 "S. Vangheli" din str. Tudor Vladimirescu 16			
A.S.P	Mihaila V.		07.20	Scoala primara Bloc C	faza	plansa	planse
I.S.P	Hihlat Em.		07.20		PE	113	
Elaborat	Mihaila V.		07.20	Nod I,...,VIII		"GEO-CAD-PROIECT" mun. Balti	