




Sectionea A-A (relveu)

sc. 1:100

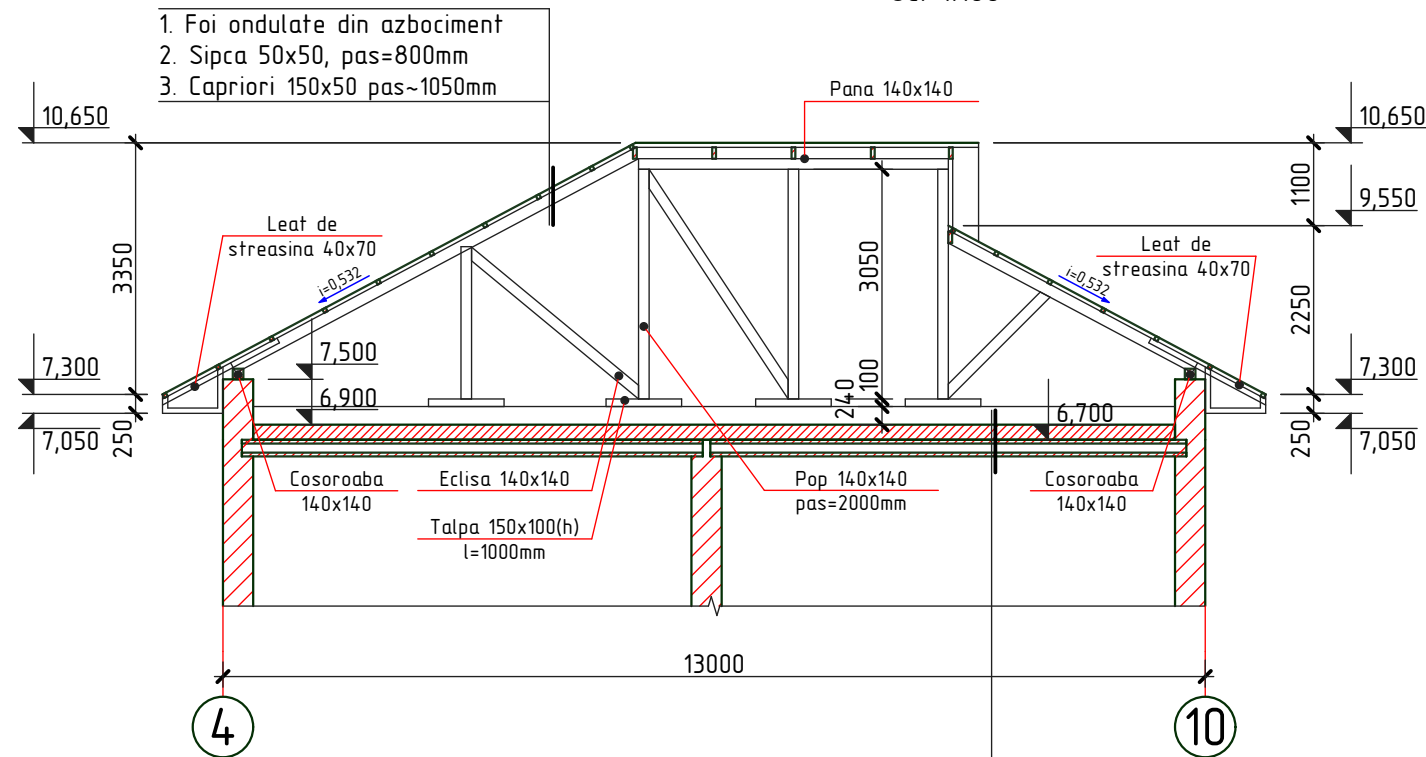

Sectionea B-B (relveu)

sc. 1:100

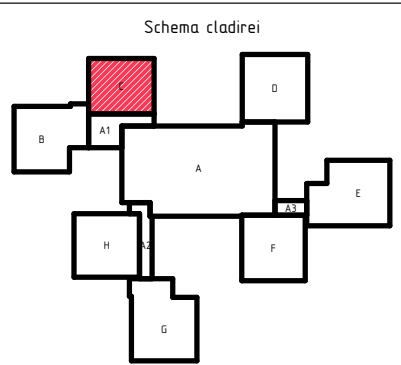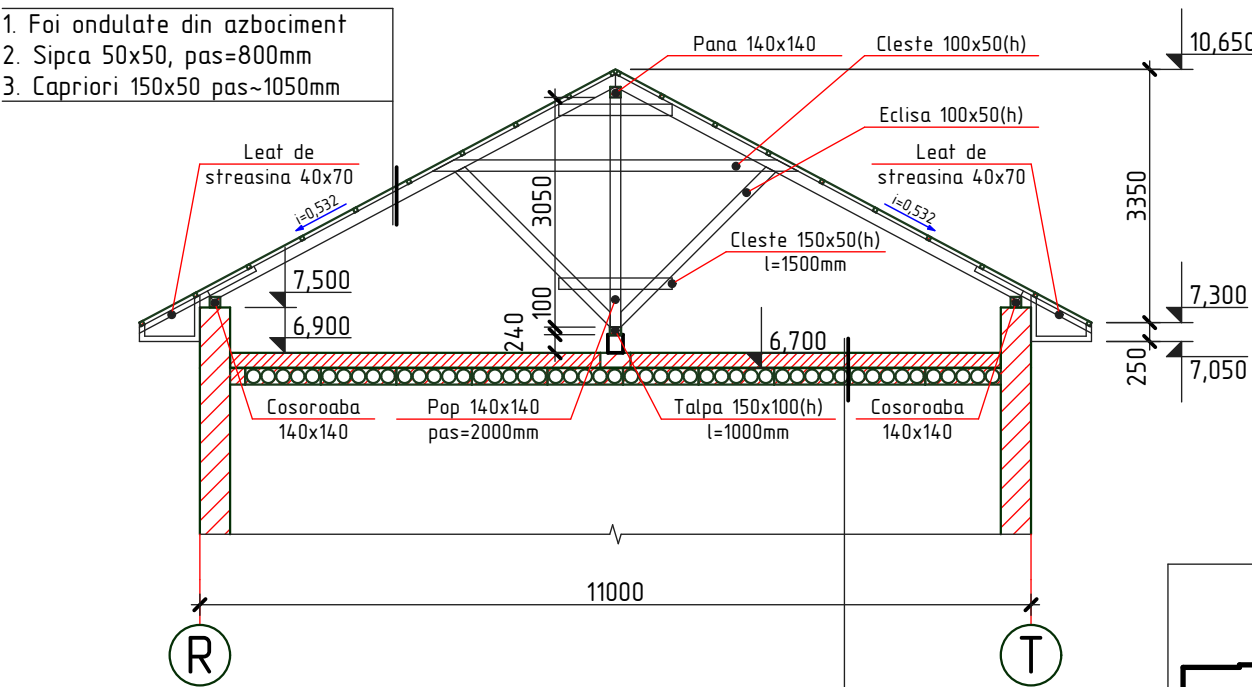

1. Plansa data se citeste cu pl. 98.
2. Drept cota 0,000 a fost primita cota pardoselei parterului (Bloc A).

2020	28.07-D/20-SAC			Reparatia capitala a acoperisului scolii primare nr. 21 "S. Vangheli" din str. Tudor Vladimirescu 16		
A.S.P	Mihaila V.		07.20	Scoala primara Bloc C	faza	planse
I.S.P	Hihlat Em.		07.20		PE	99
Elaborat	Mihaila V.		07.20	Sectionea A-A si B-B releveu		"GEO-CAD-PROIECT" mun. Balti