
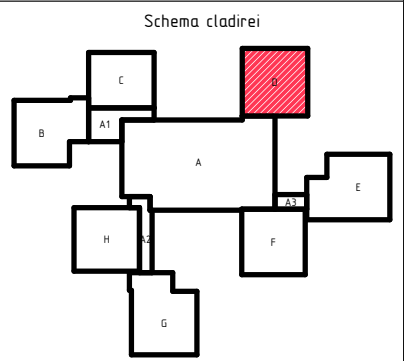


Nr.inve.a.orig|Data si semnatura|Nr.inve.schim.

Plan acoperis

sc. 1:100

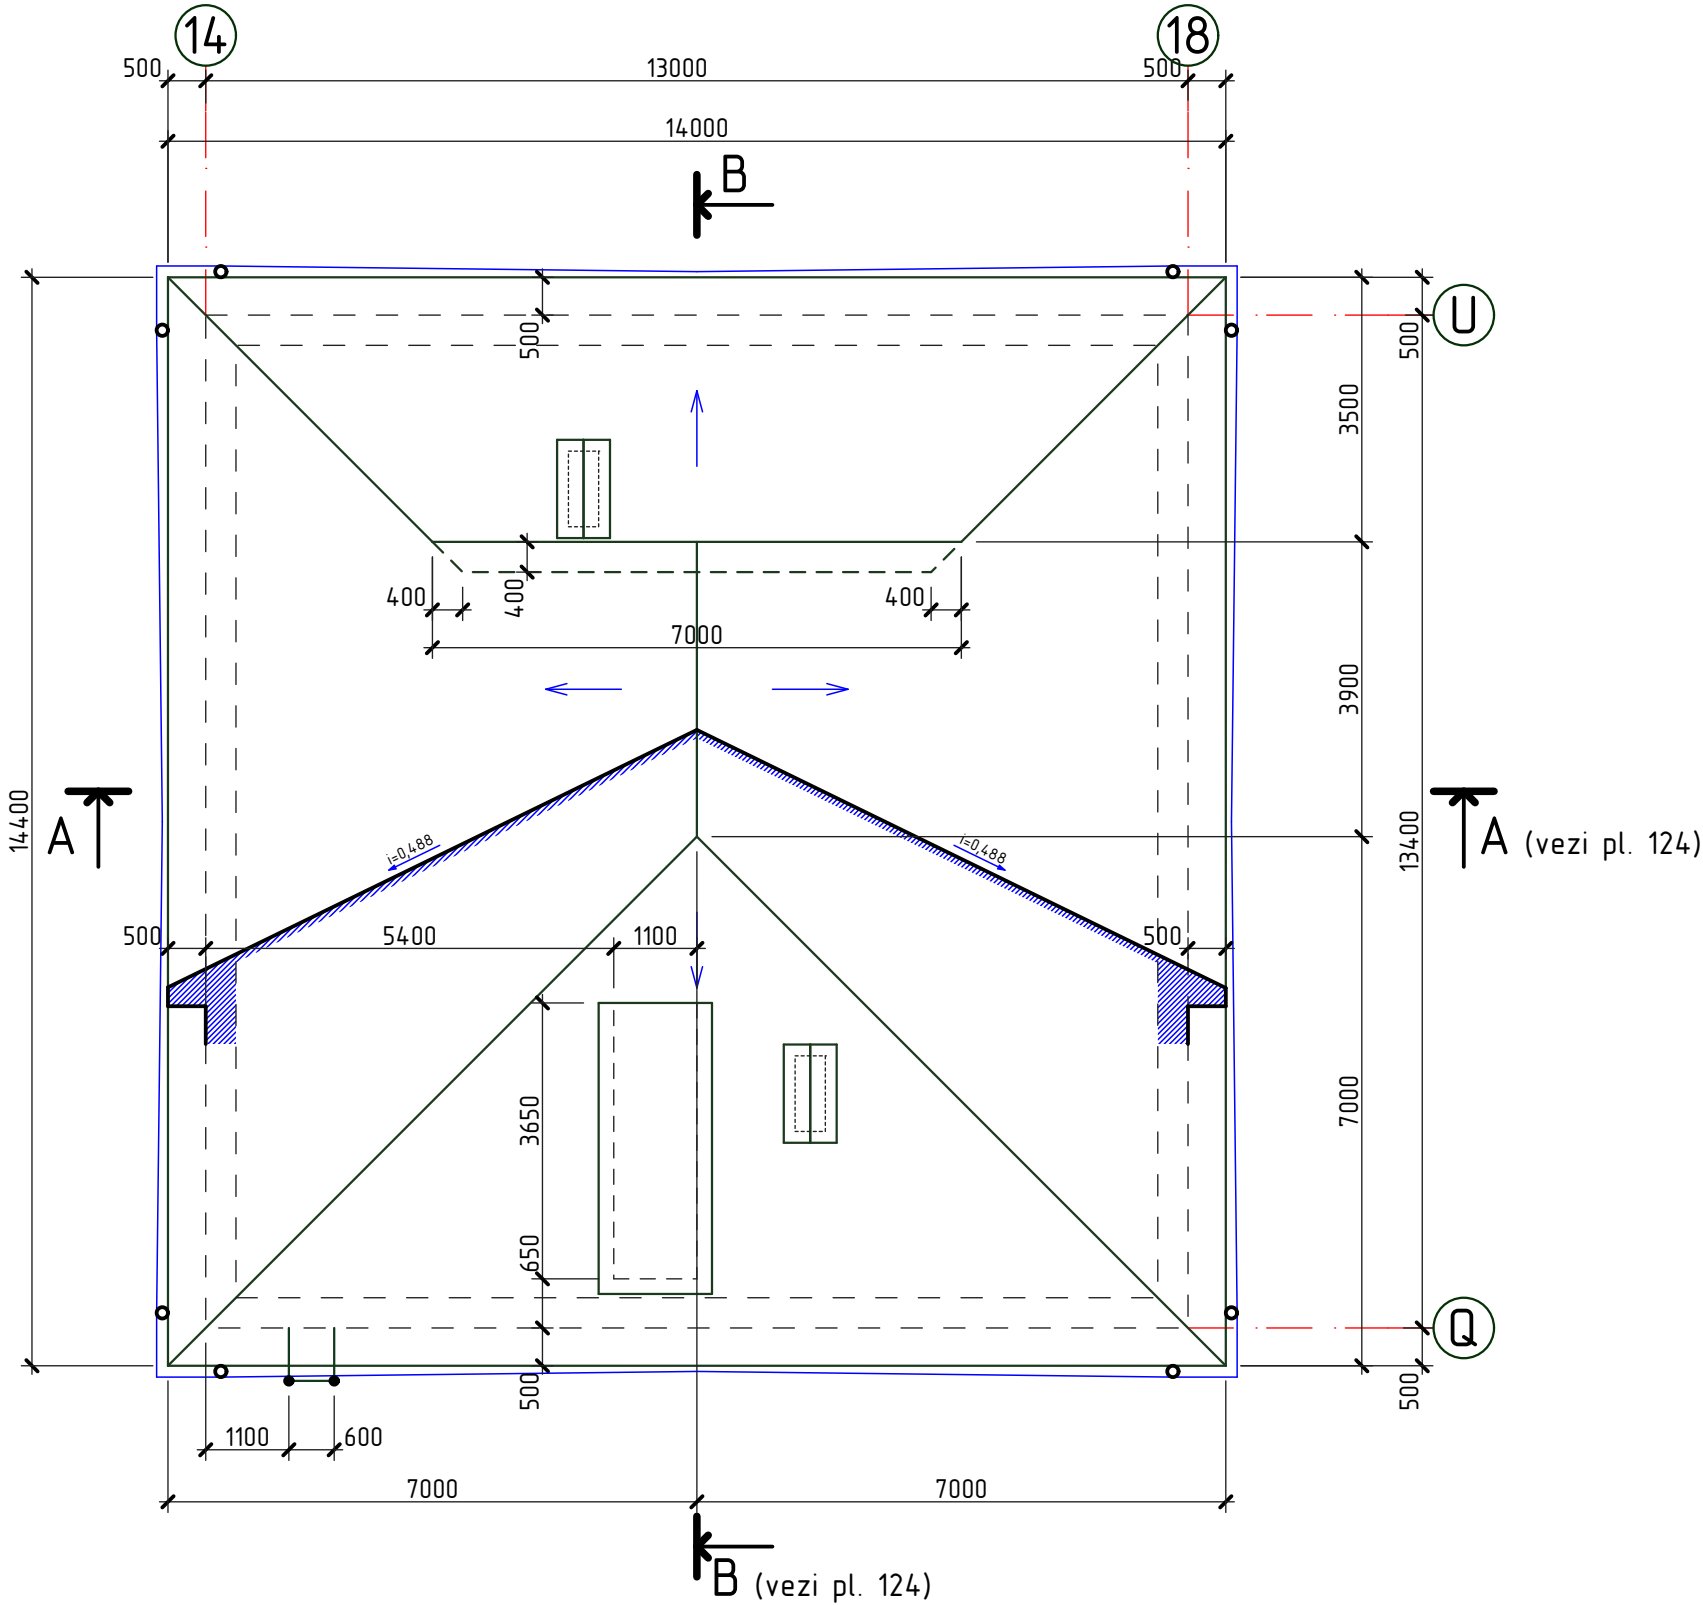

1. Specificatia materialelor vezi pl. 126.

2020	28.07-D/20-SAC			Reparatia capitala a acoperisului scolii primare nr. 21 "S. Vangheli" din str. Tudor Vladimirescu 16		
A.S.P	Mihaila V.		07.20	Scoala primara	faza	planse
I.S.P	Hihlat Em.		07.20	Bloc D	PE	122
Elaborat	Mihaila V.		07.20	Plan acoperis	"GEO-CAD-PROIECT" mun. Balti	