
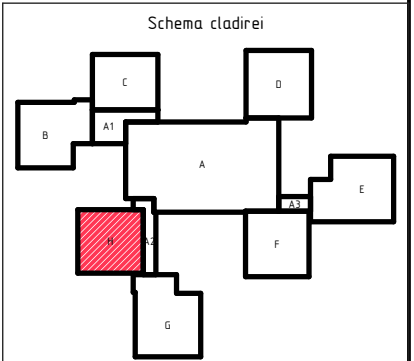


Plan acoperis
sc. 1:100

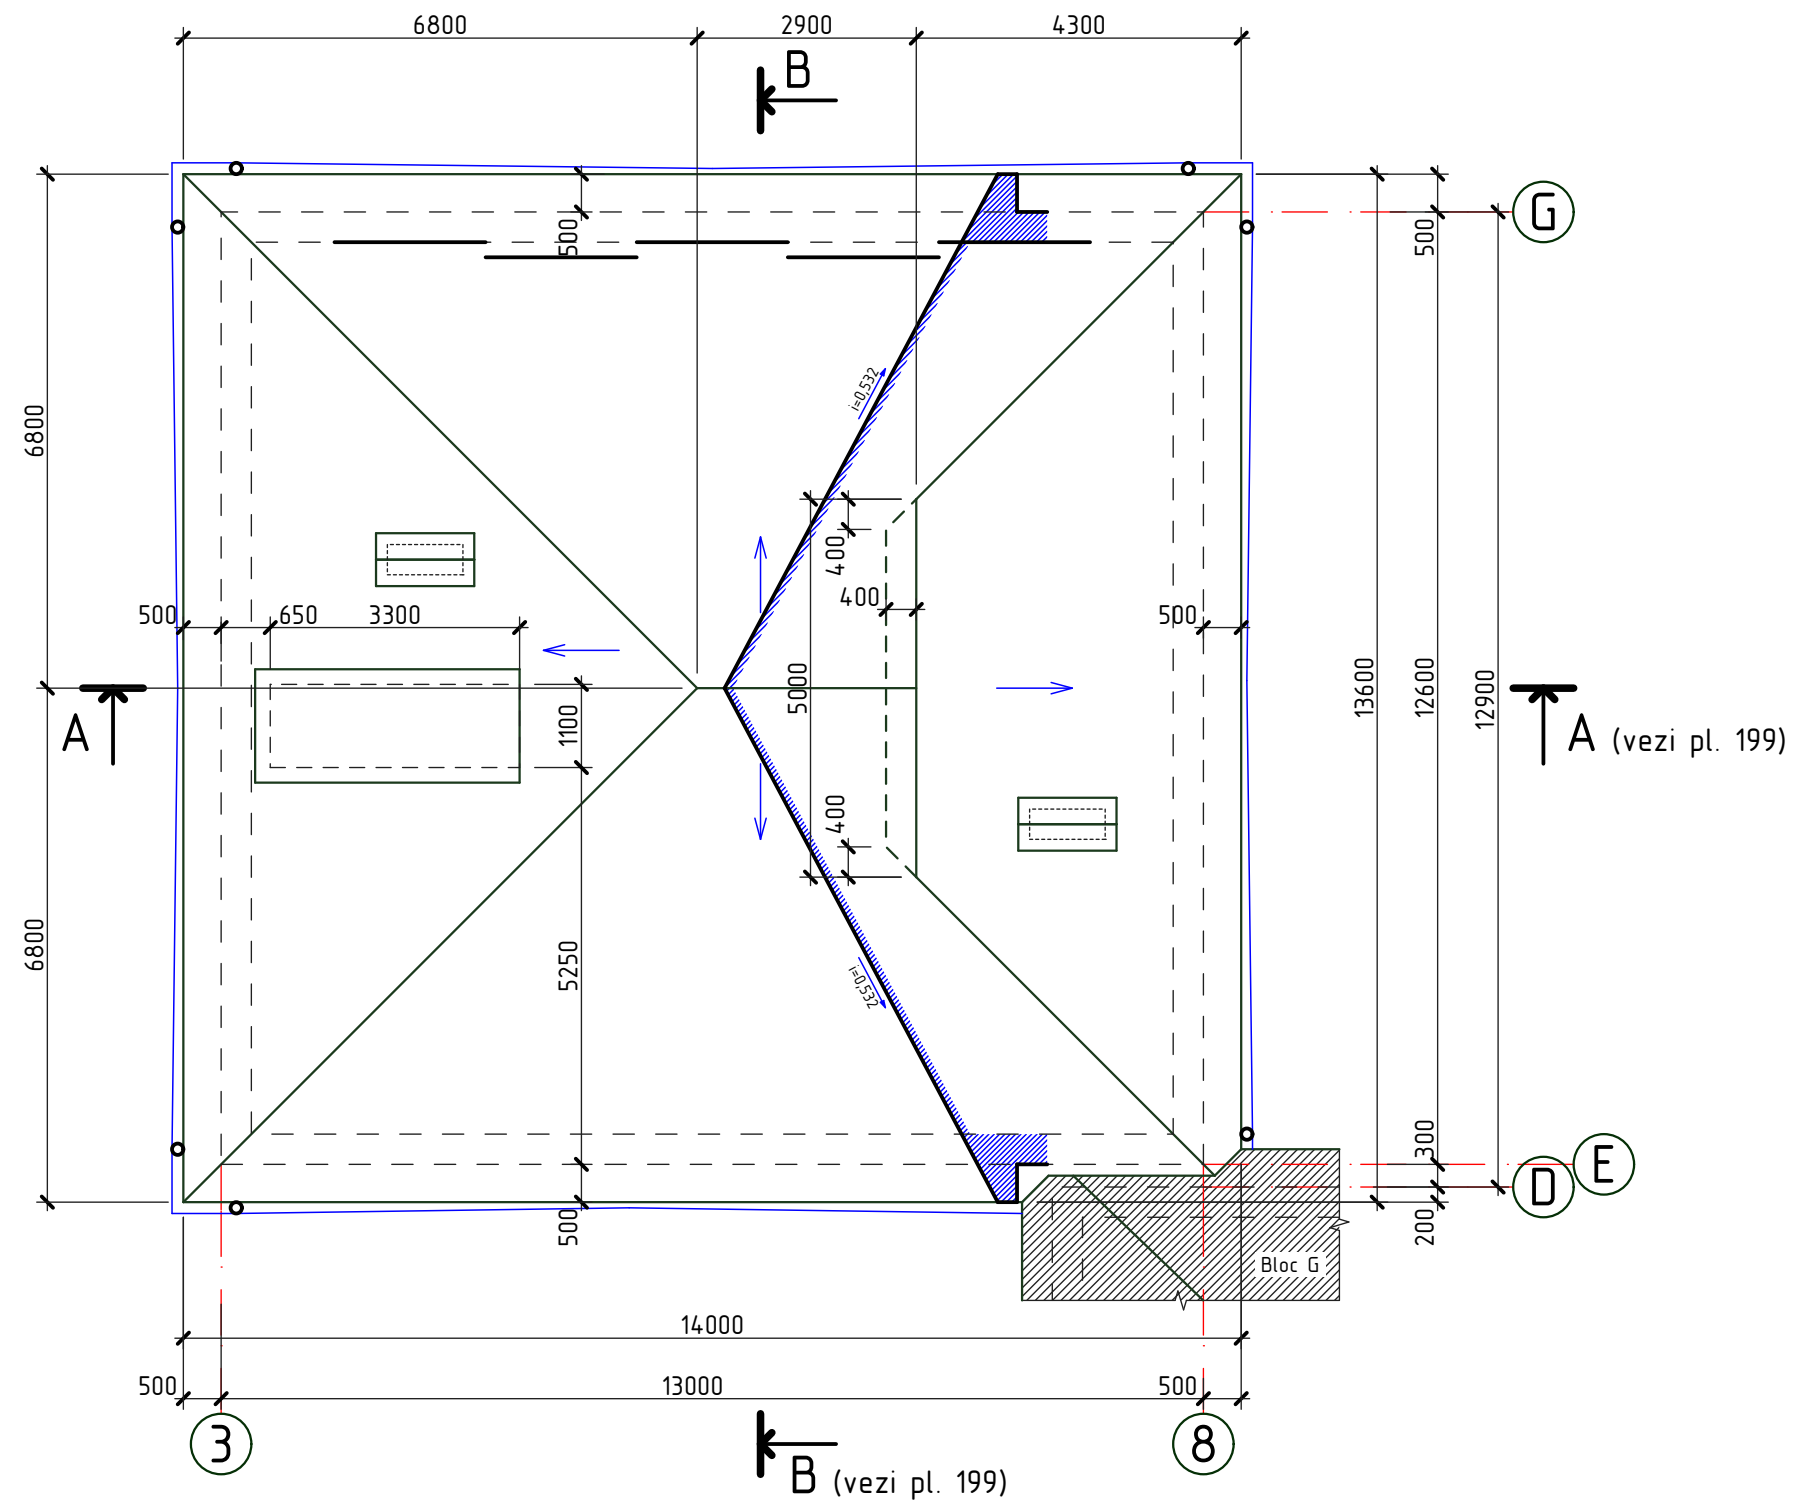

1. Specificatia materialelor vezi pl. 201.

2020	28.07-D/20-SAC			Reparatia capitala a acoperisului scolii primare nr. 21 "S. Vangheli" din str. Tudor Vladimirescu 16		
A.S.P	Mihaila V.		07.20	Scoala primara	faza	planse
I.S.P	Hihlat Em.		07.20	Bloc H	PE	197
Elaborat	Mihaila V.		07.20	Plan acoperis	"GEO-CAD-PROIECT" mun. Balti	