


LH47

A R C H

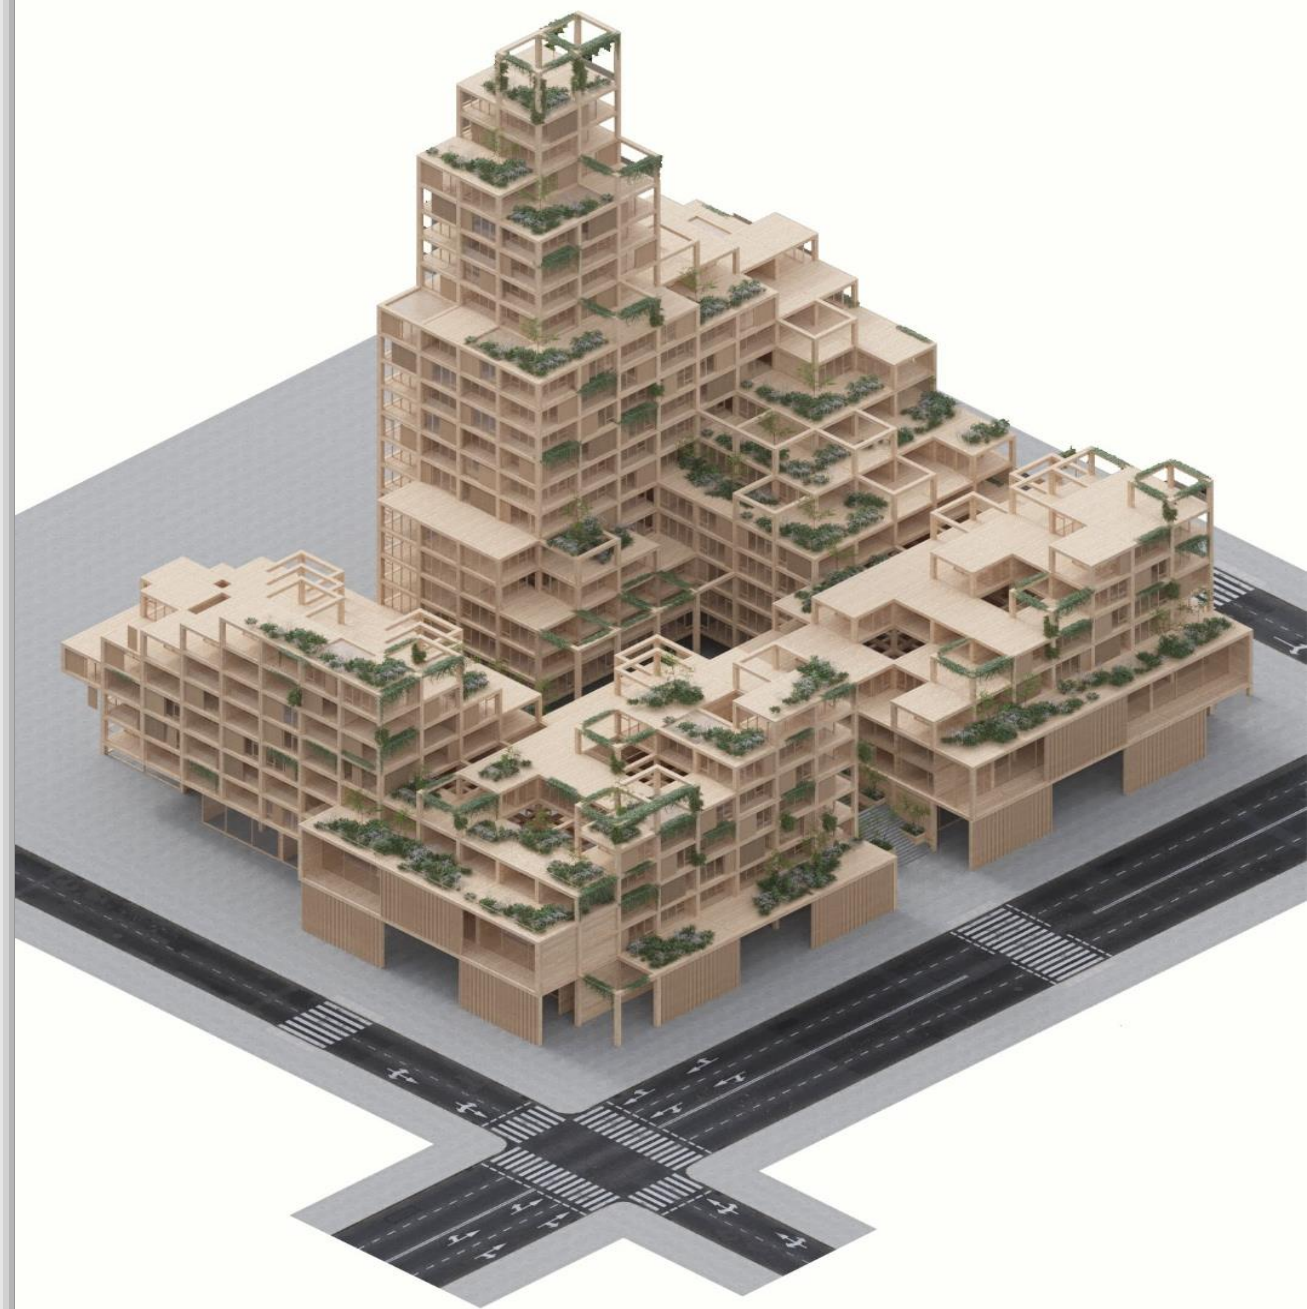

LH47 ARCH TEAM



Mirza Serghei
Founder, senior architect



Gobjila Serghei
Senior Partner



Marin Macalet
Senior Partner



Ivanov Dmitri
Project manager




Vasilieva Iulia
Head of Sales



Shova Maria
Senior architect



Fisticanu Corina
Senior architect

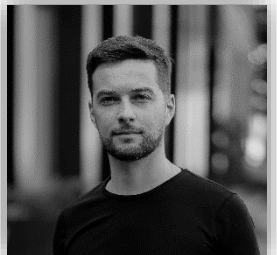


Bardetskii Denis
Senior architect




Harea Olga
Middle architect



Creanga Denis
Middle architect, 3D artist

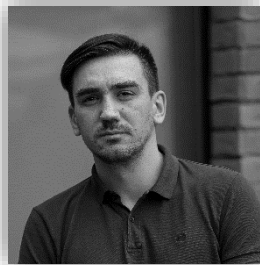


Gruzdev Nicolai
Middle architect

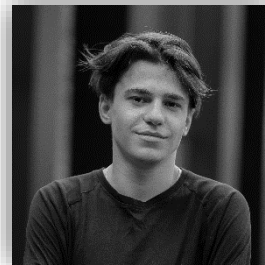

Bectorash Maxim
Middle architect




Bancov Mihail
Middle architect

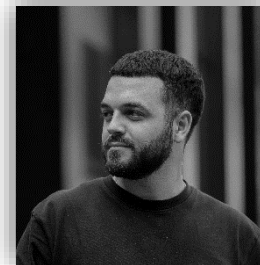


Selemet Alexandr
Junior architect



Fiodorov Natalia
Junior architect

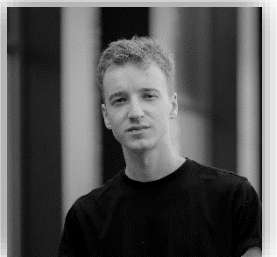


Fonariuc Vadim
Junior architect

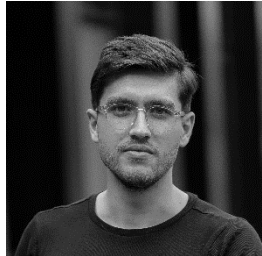

Sorin Olteanu
Junior architect



Postolache Alexandrina
Junior architect

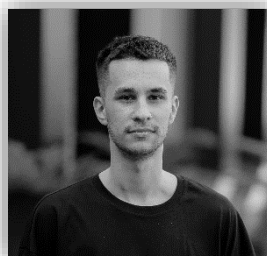

Petrica Vlad
Junior Architect



Nistor Catalina
Junior Architect



Ornella Marin
Designer, decorator



Chesea Liudmila
Designer




Iurceac Nicolae
Civil Engineer



Matco Vadim
Civil Engineer



Beico Alexandr
Designer

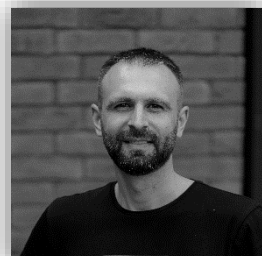

Sazonov Veniamin
Designer



Oleg Harcenco
Designer



Anna Sipitin
Designer



Gutcal Vadim
Civil engineer

OUR CLIENTS

linella

 darwin

 BONUS
HYPERMARKET

 maib

 JYSK

SIMPLEX


McDonald's

LINIA
H₂O

orange™




VOLTA


FARMACIE
ORIENT

 AXEDUM
FARMACIA

 victoriabank®

 Vadalex agro



Maestro Nut

la Sarkis


CHATEAU CRISTI
EST. 1882


VINARIA
DIN VALE

Working worldwide

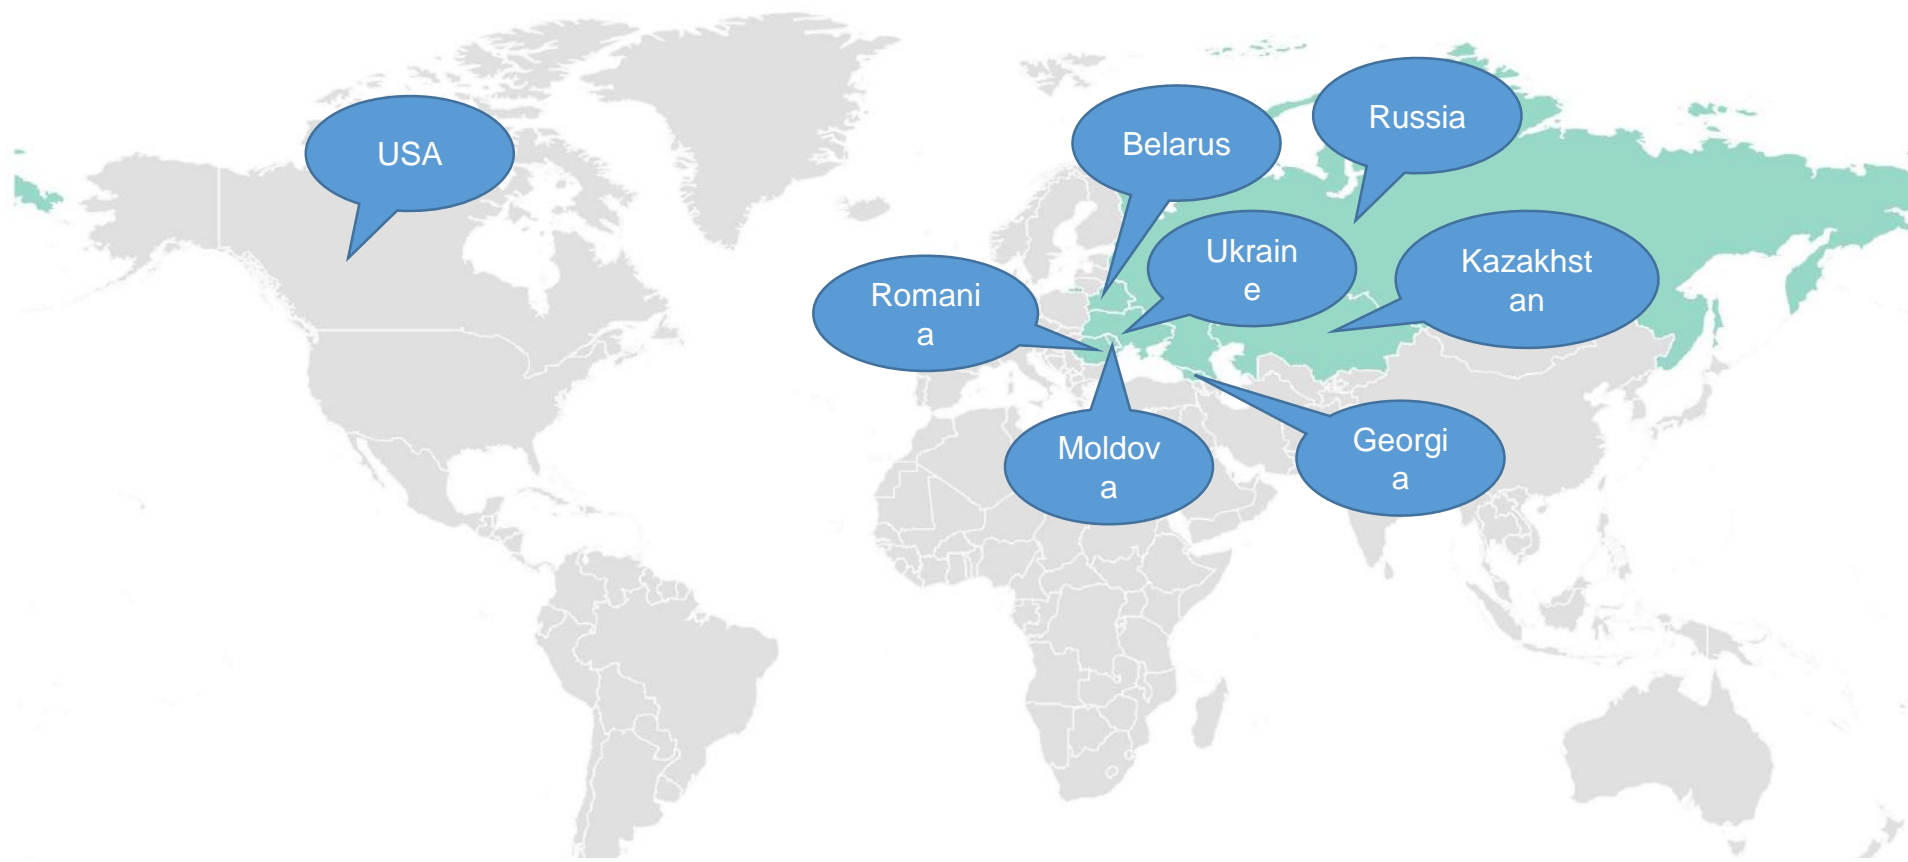

LH47
A R C H

MMD, CHISINAU, MOLDOVA
WAREHOUSE, REFRIGIRATOR, OFFICES, 4 800 m²



LH47
ARCH

MMD, CHISINAU, MOLDOVA
WAREHOUSE, REFRIGIRATOR, OFFICES, 4 800 m²



LH47
A R C H

DEPOSIT, BRASOV ROMANIA
WAREHOUSE, REFRIGIRATOR, OFFICES, 4 800 m²



LH47
A R C H

DEPOSIT, BRASOV ROMANIA

WAREHOUSE, REFRIGIRATOR, OFFICES, 4 800 m²





LH47
A R C H

ELIT FRUCT, CRIULENI, MOLDOVA
WAREHOUSE, REFRIGIRATOR, 8 800 m²



LH47
A R C H

ELIT FRUCT, CRIULENI, MOLDOVA
WAREHOUSE, REFRIGIRATOR, 8 800 m²



LH47
A R C H

EUROPLANT, CHISINAU, MOLDOVA

WAREHOUSE, REFRIGIRATOR, 3 850 m²



LH47
A R C H

EUROPLANT, CHISINAU, MOLDOVA

WAREHOUSE, REFRIGIRATOR, 3 850 m²



LH47
A R C H

HONEY GROUP, PERESECINA, MOLDOVA

INDUSTRIAL BUILDING, 2 540 m²



LH47
ARCH

HONEY GROUP, PERESECINA, MOLDOVA

INDUSTRIAL BUILDING, 2 540 m²











LH47
ARCH

A101, MOSCOW, RUSSIA
WAREHOUSE COMPLEX, 19 870 m²



LH47
A R C H

CHATEAU CRISTI, HINCESTI, MOLDOVA

WINERY, 4 130 m²



LH47
A R C H

CHATEAU CRISTI, HINCESTI, MOLDOVA

WINERY, 4 130 m²



LH47
A R C H

CHATEAU CRISTI, HINCESTI, MOLDOVA


WINERY, 4 130 m²







We use BIM technologies.


Building Information Modeling (BIM) is the holistic process of creating and managing information for a built asset. Based on an intelligent model and enabled by a cloud platform, BIM integrates structured, multi-disciplinary data to produce a digital representation of an asset across its lifecycle, from planning and design to construction and operations.

Reduce construction costs and improve building performance with BIM.



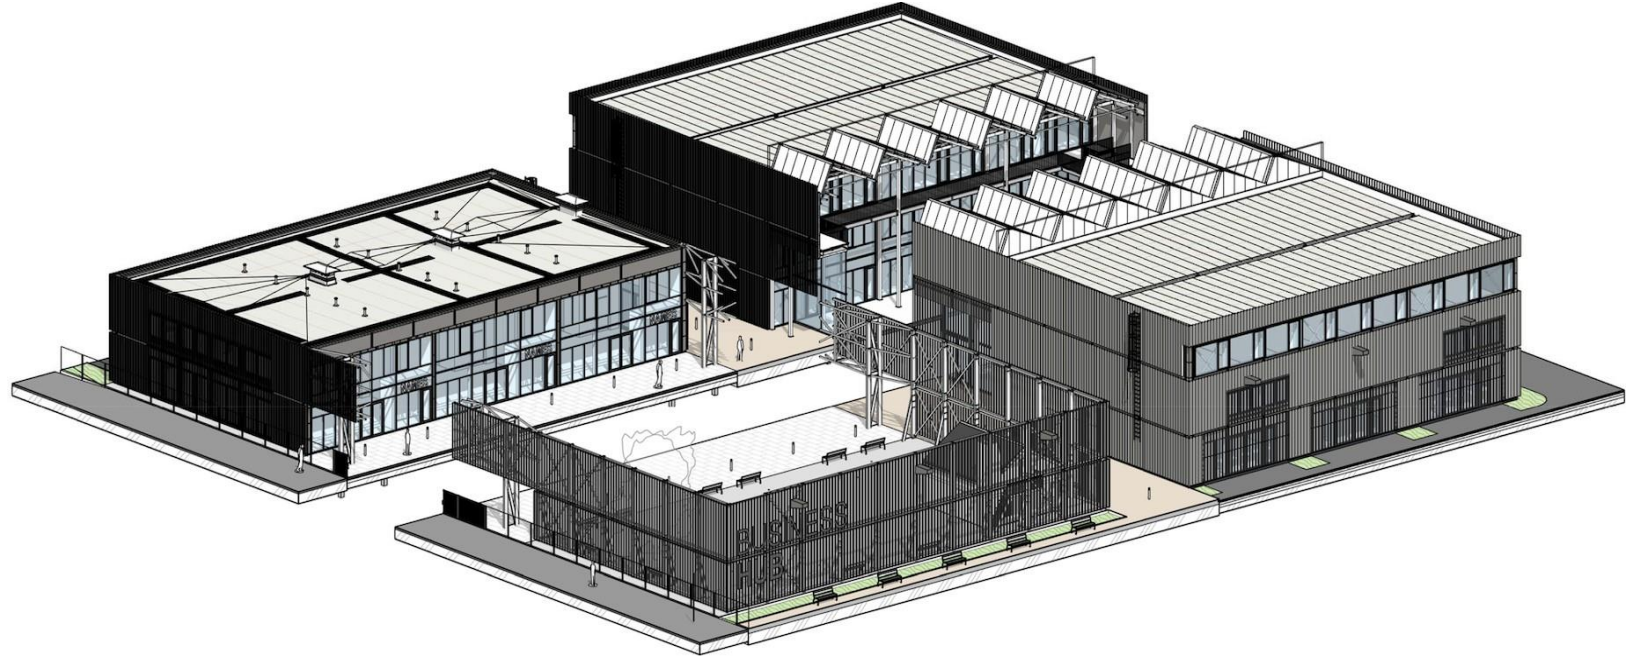



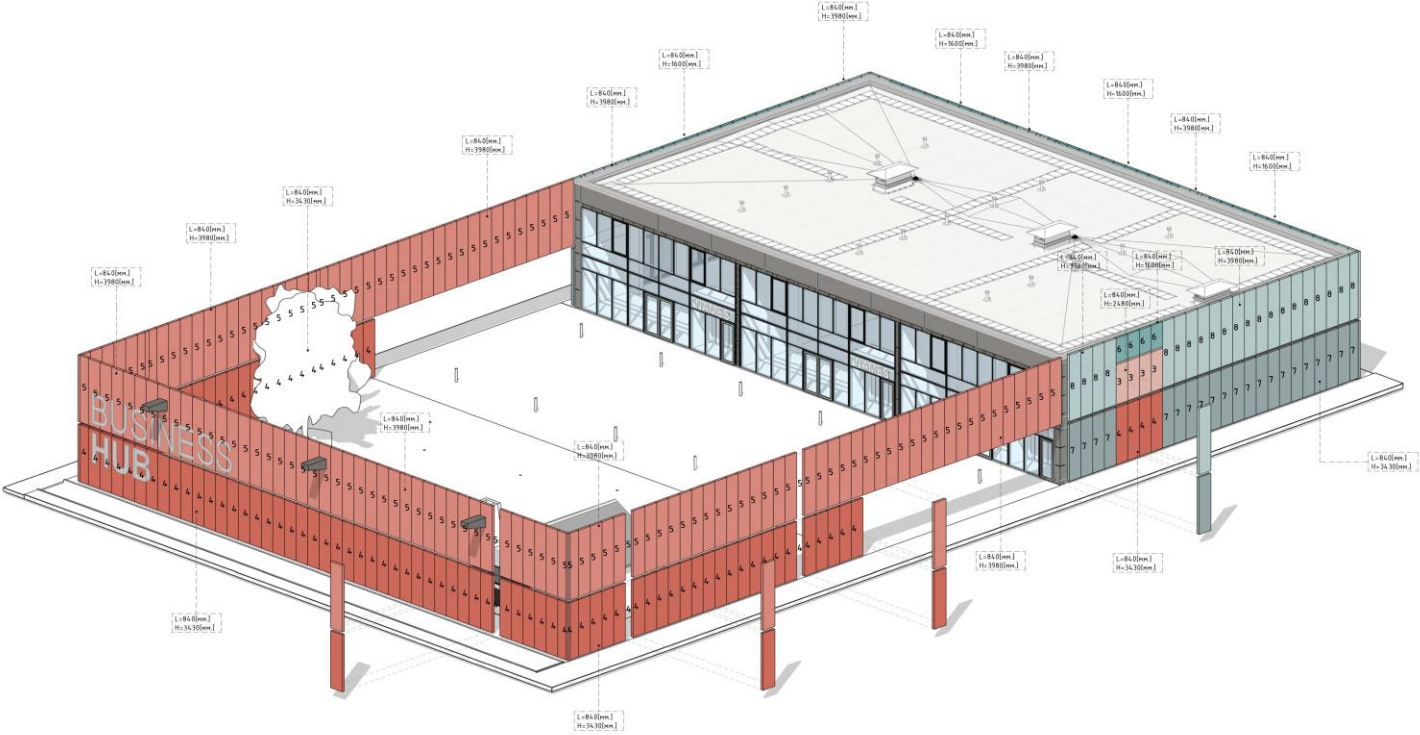
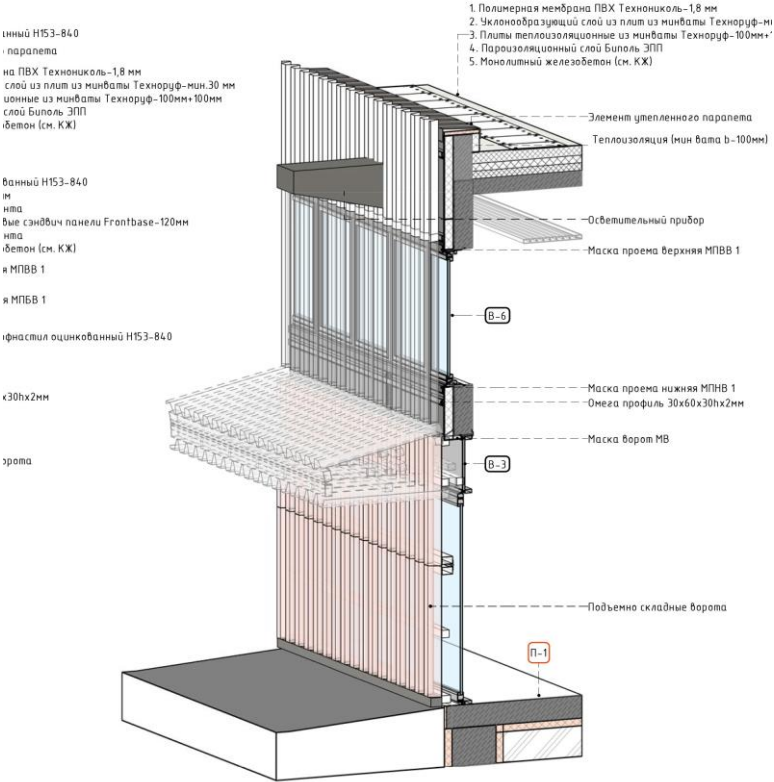


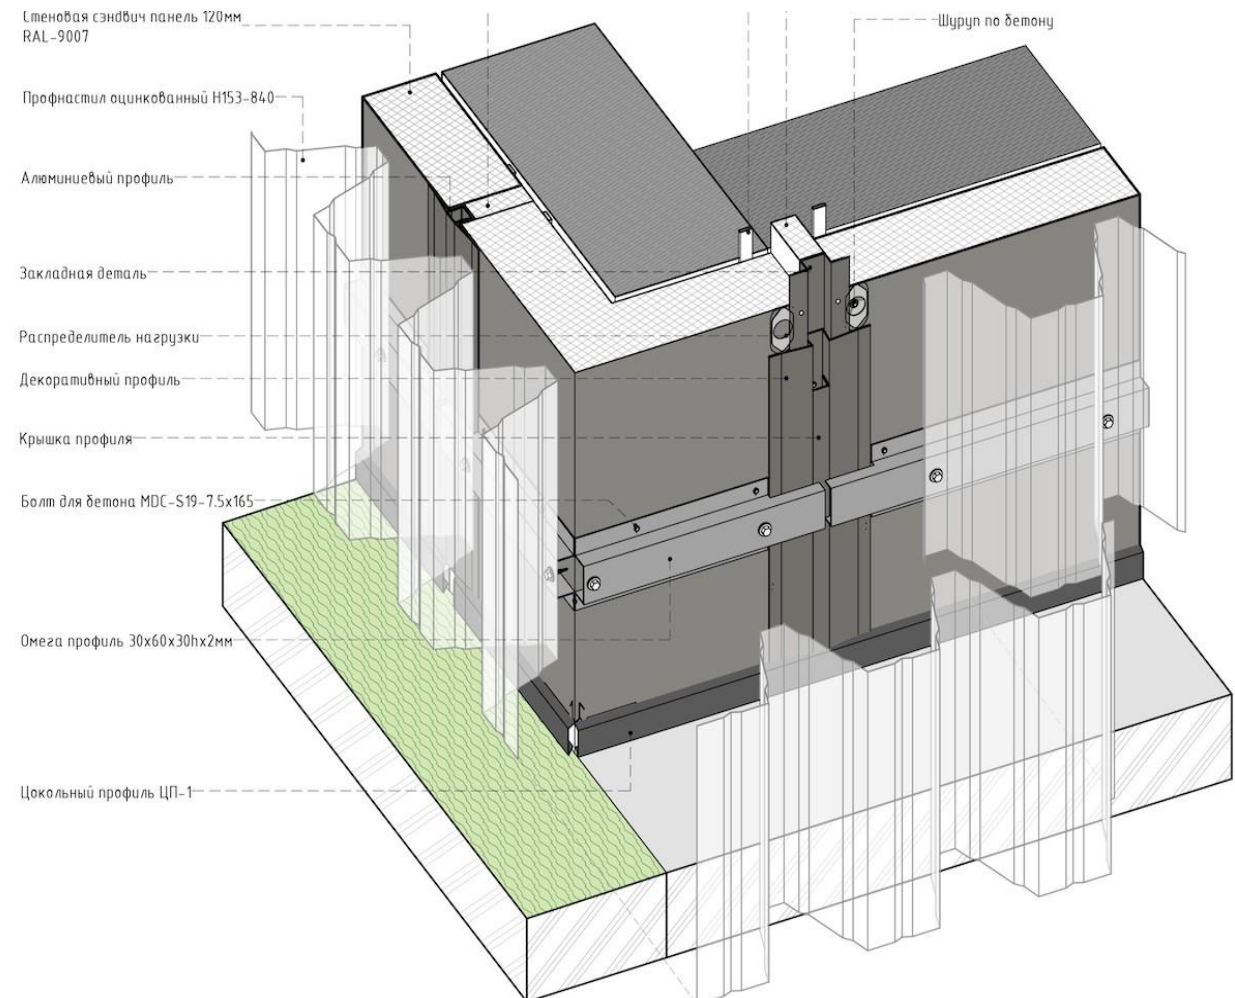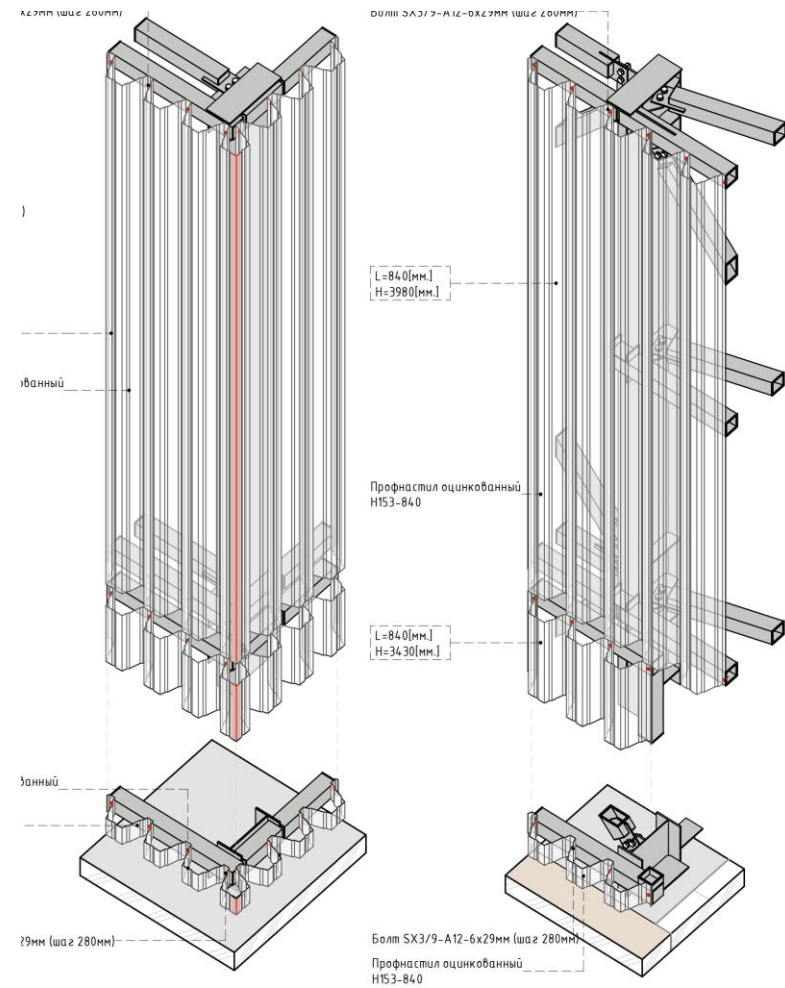

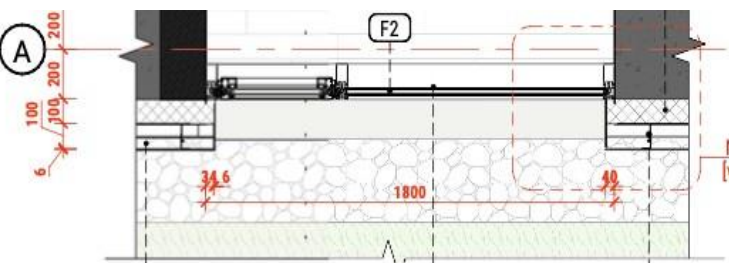

NOD H.1 SC. (1:10)

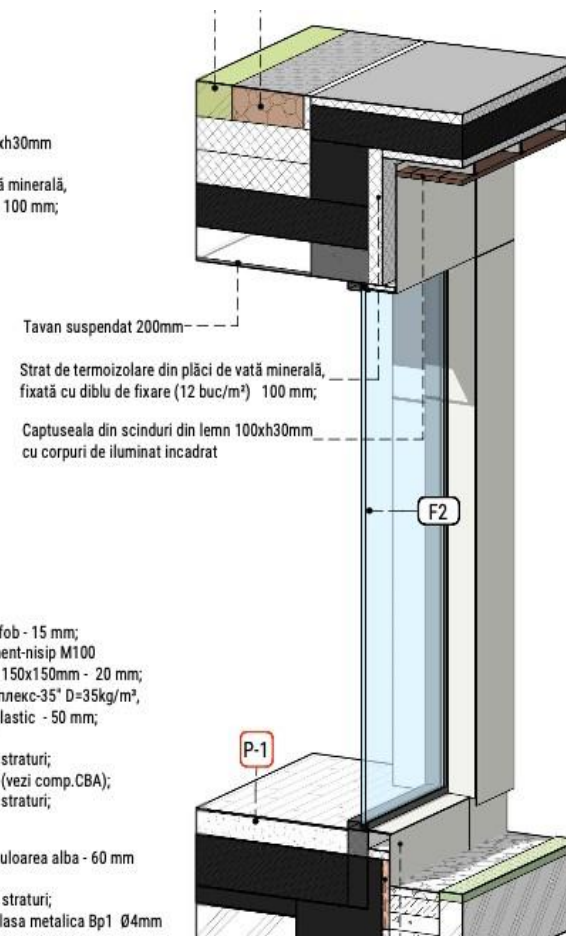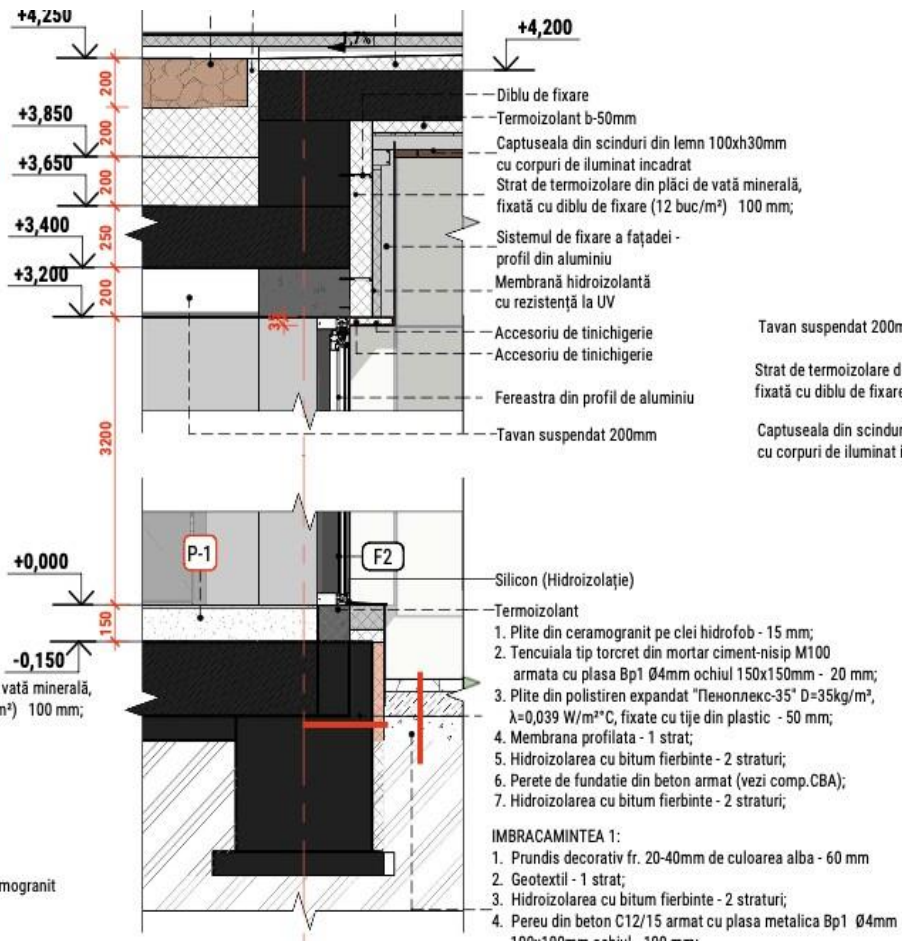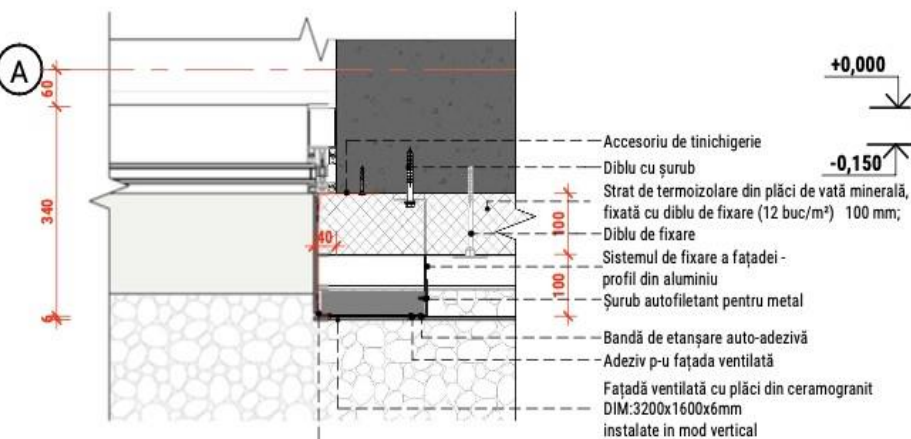

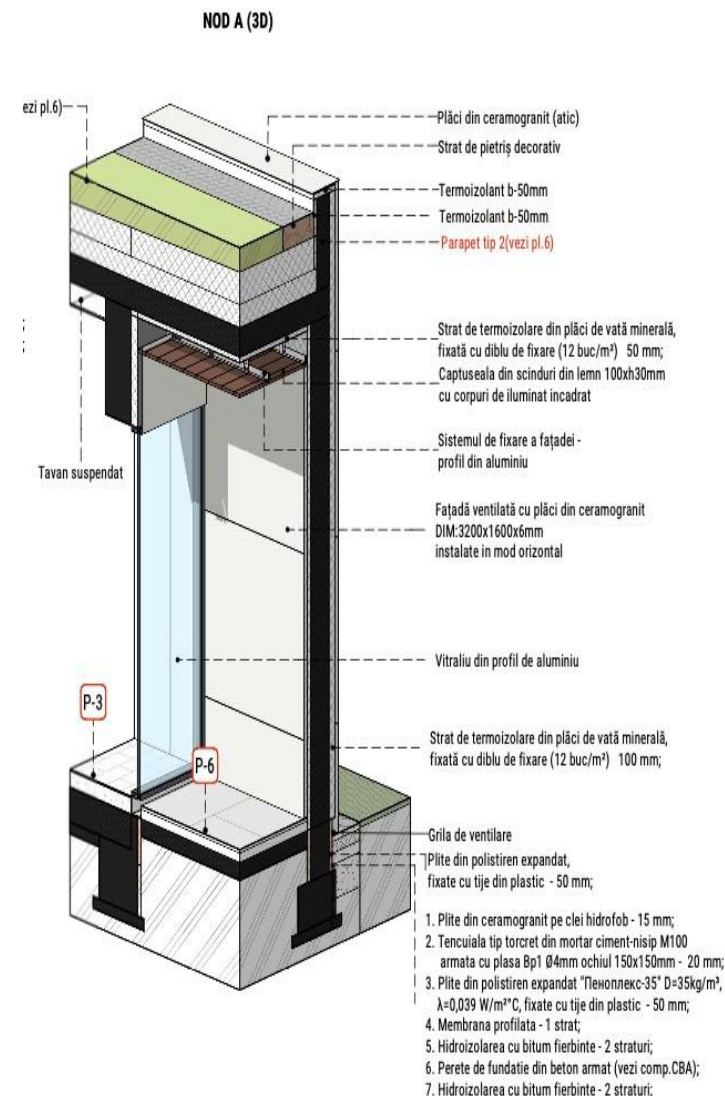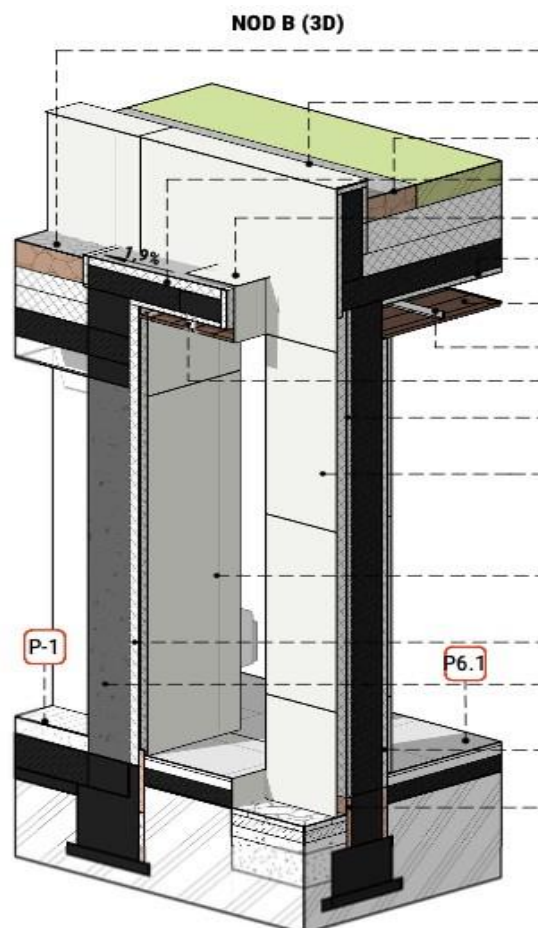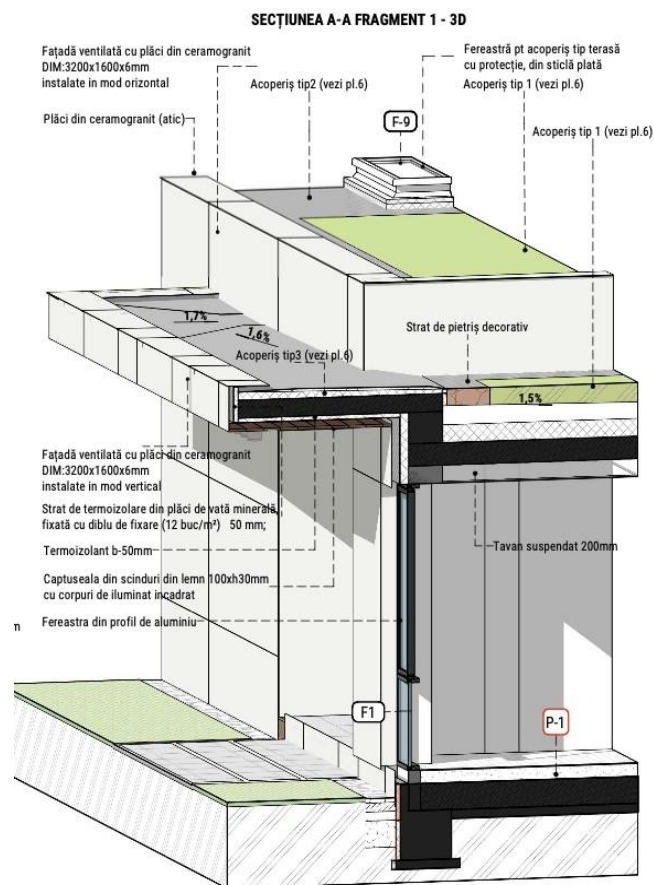



Mirza Serghei

Founder, Lead Architect

+373 682 88 557

mirzaserj@gmail.com



Vasilieva Iulia

Head of Sales

+373 795 37 088

lh47.vasilieva@gmail.com

MD 2001
Moldova
Chisinau
str. Sciusev, 47