
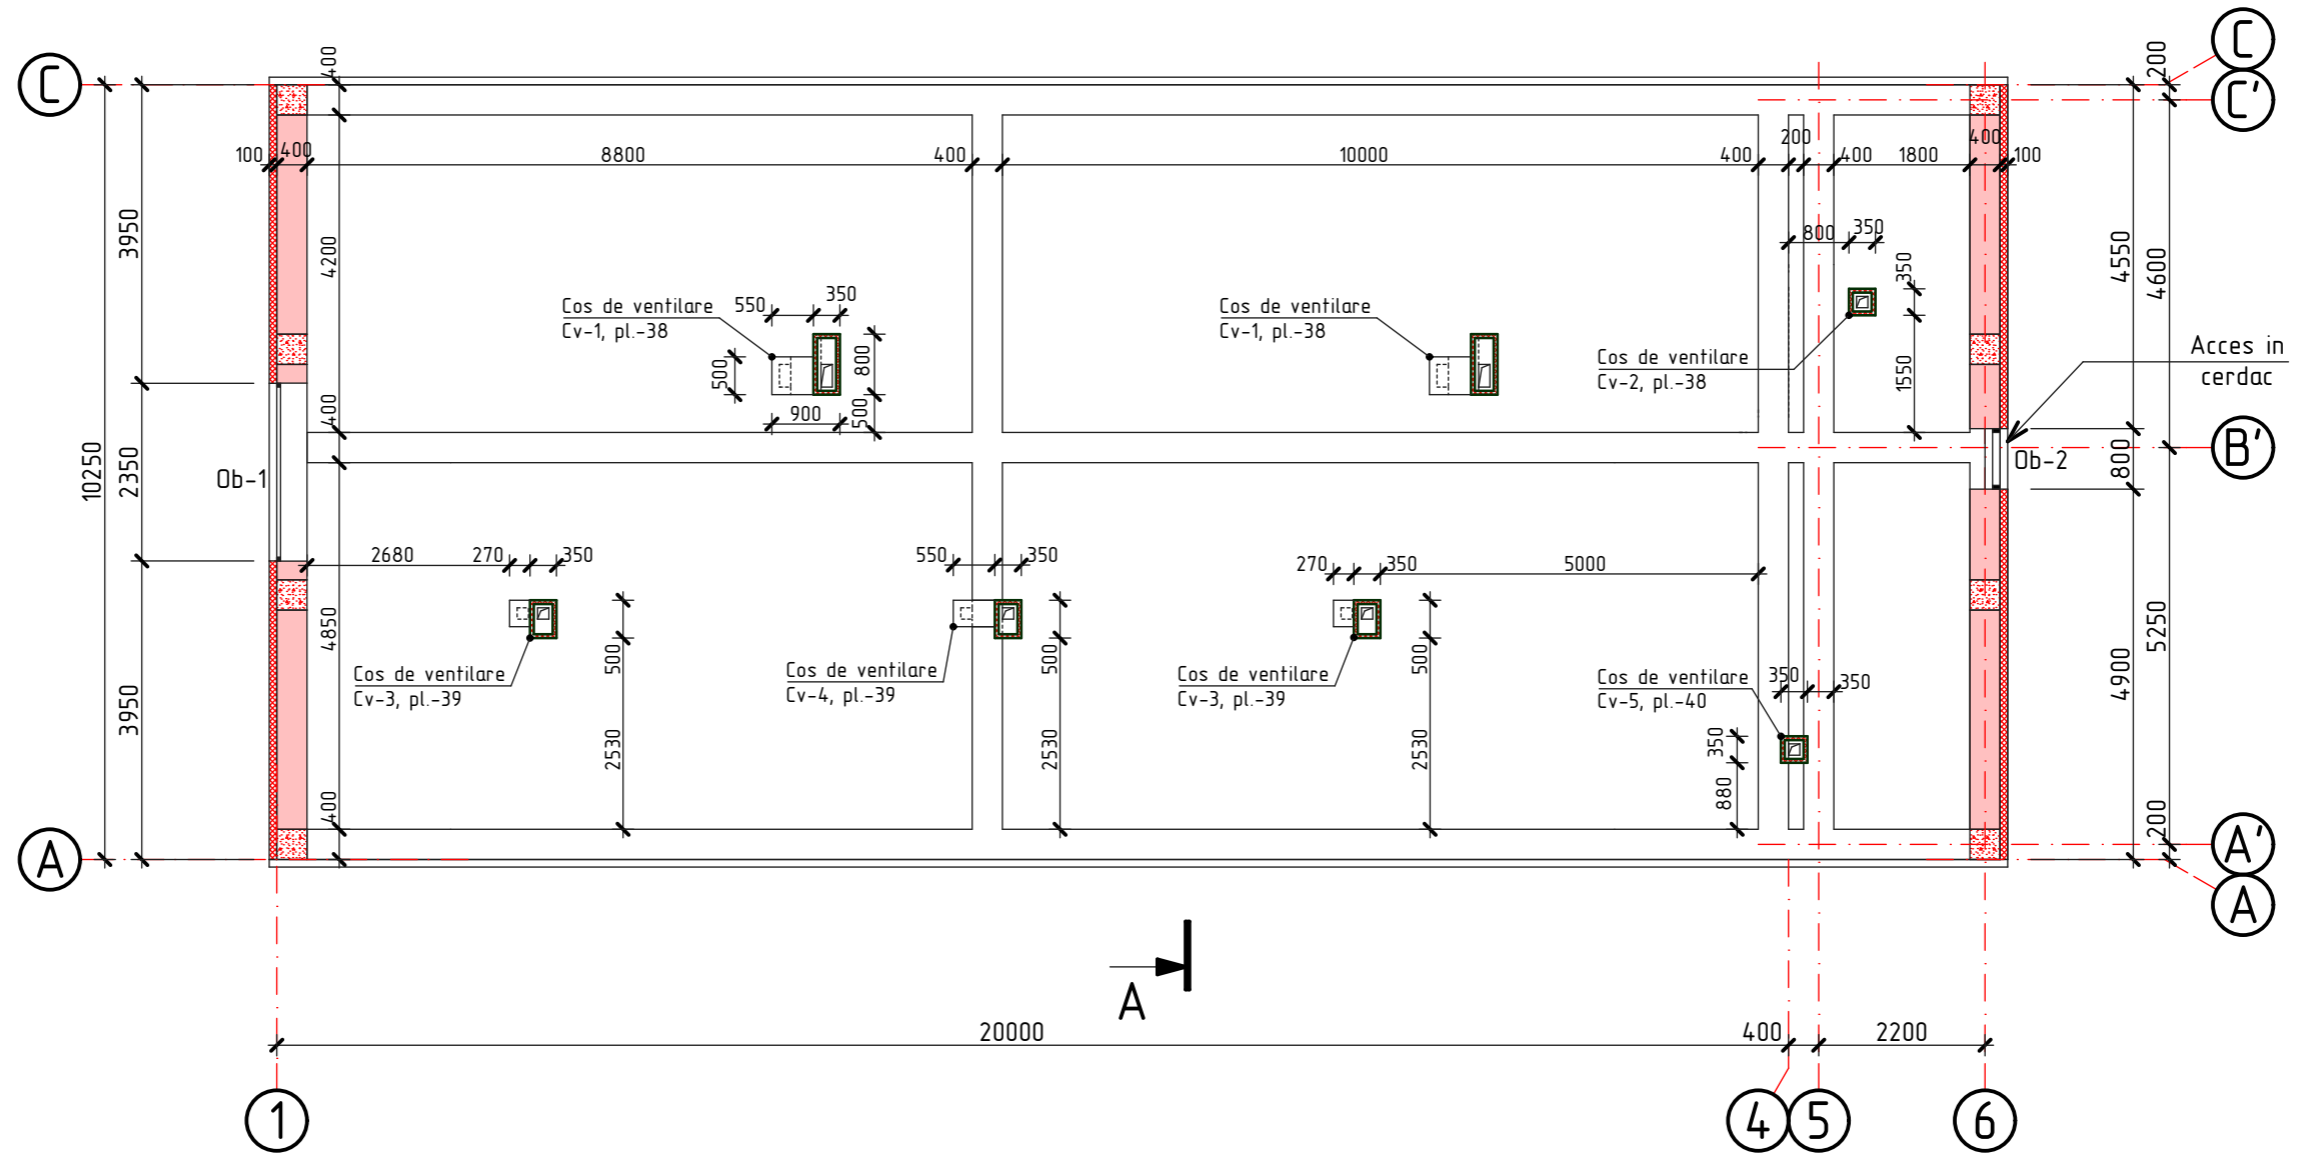


Plan cerdac

sc. 1:100

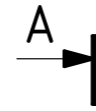

						OBIECTIV NR. - 12.04-D/21-SAC			
						Reconstructia cladirii in oficiul medicilor de familie din s.Ruseni, r-ul Edinet			
Mod.	Can.	Foia	Nr.d.	Semnat.	Data	Reconstructia cladirii	faza	plansa	planse
ASP		Mihaila V.			06.21		Plan cerdac	PE	37
ISP		Hihlat E.			06.21				
Elaborat		Ciobanu V.			06.21				
							SRL "Geo-Cad-Proiect" mun. Balti		