





Gura de ventilare G-1  
sc. 1:20

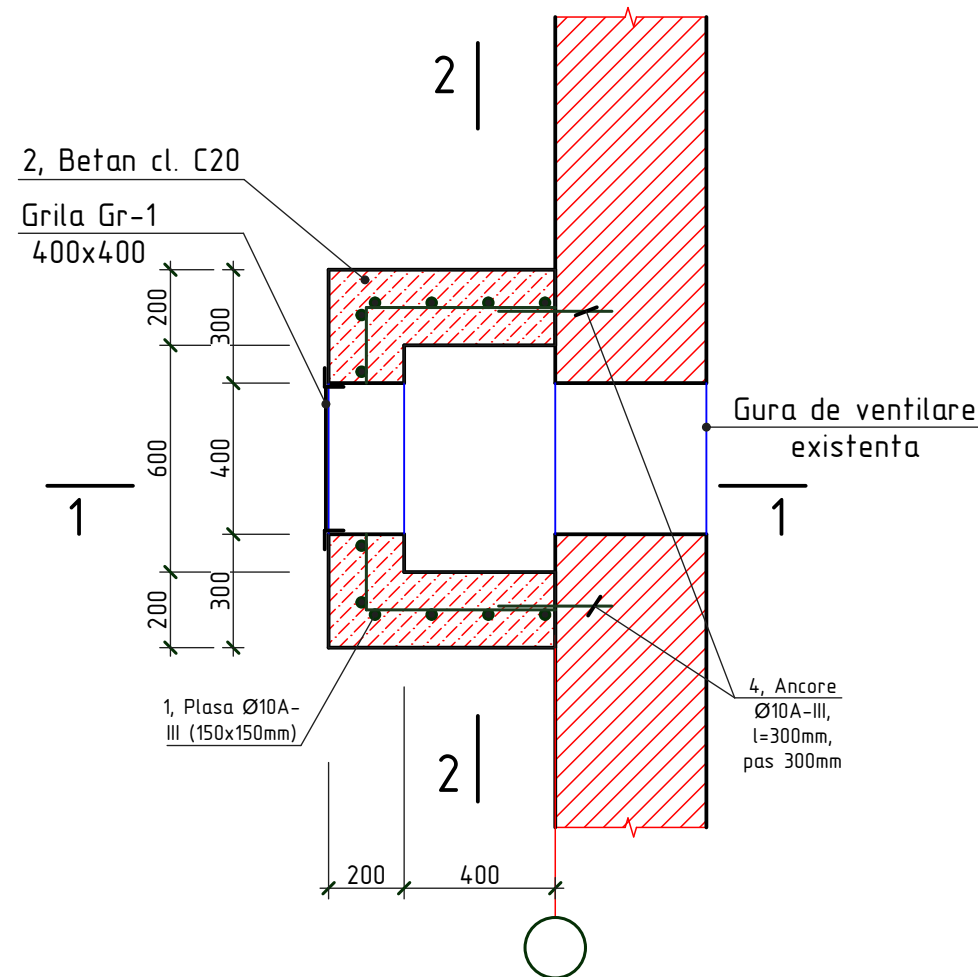

1-1  
sc. 1:20

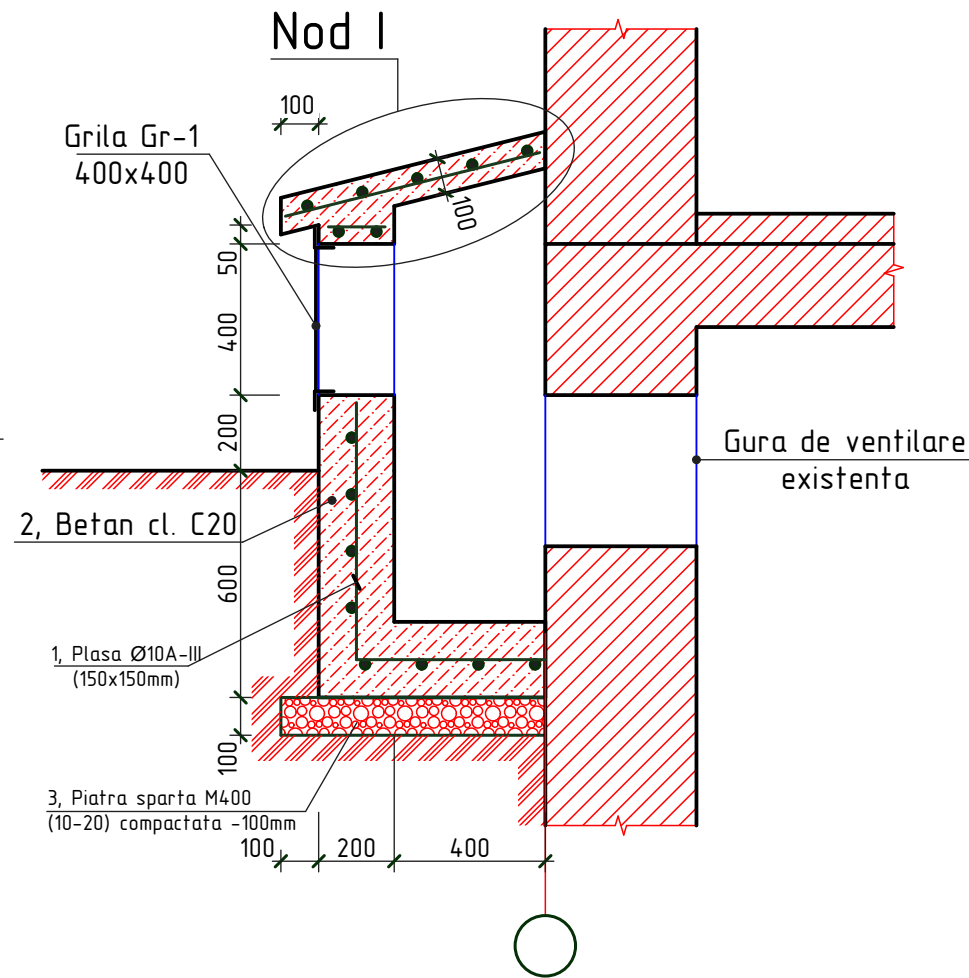

2-2  
sc. 1:20

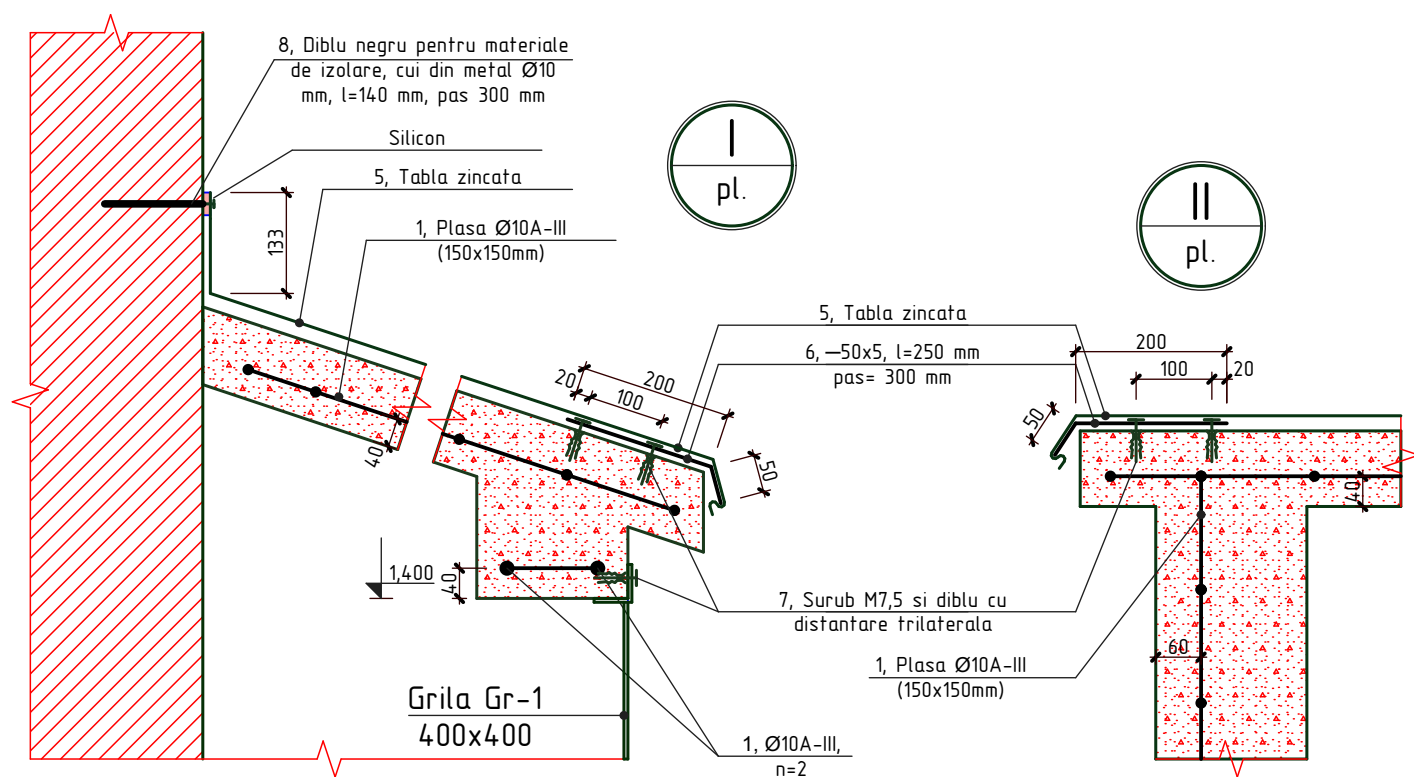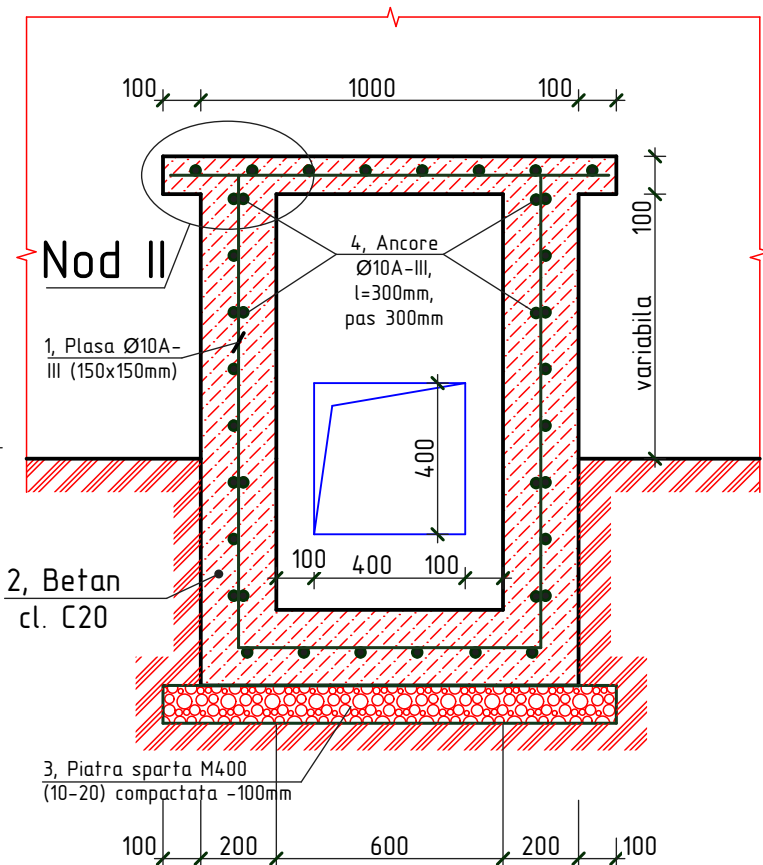

1. Plansa data se citeste cu pl.-3, 35.

						OBIECTIV NR. - 19.03-D/21-1-SAC			
						Amenajarea teritoriului prin pavarea si dispunerea curtii interioare a institutiei timpurii nr.3 din str. Bulgara 98, mun. Balti			
Mod.	Can.	Foia	Nr.d.	Semnat.	Data	Institutie timpurie	faza	planse	planse
ASP		Mihaila V.			06.21		PE	34	
ISP		Hihlat E.			06.21				
Elaborat		Ciobanu V.			06.21				
						Gura de ventilare G-1; Sectiunea 1-1, 2-2; Nod I, II	SRL "Geo-Cad-Proiect" mun. Balti		

Nr.inve.a orig. Data si semnatura Nr.inve.schim.