


Plan amenajare curte liceu - propunere Sc. 1:250

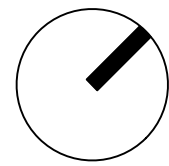

Proprietate

7410

Delimitare Faza 1 de Faza 2

Teren de fotbal (existent)

A se vedea Detaliu suprafata
pentru exercitii fizice, pag. 6

TD1

Servitute

Nod N1(b)






Proprietate

FA2

Nod N1(b)

Nod N1(b)

P

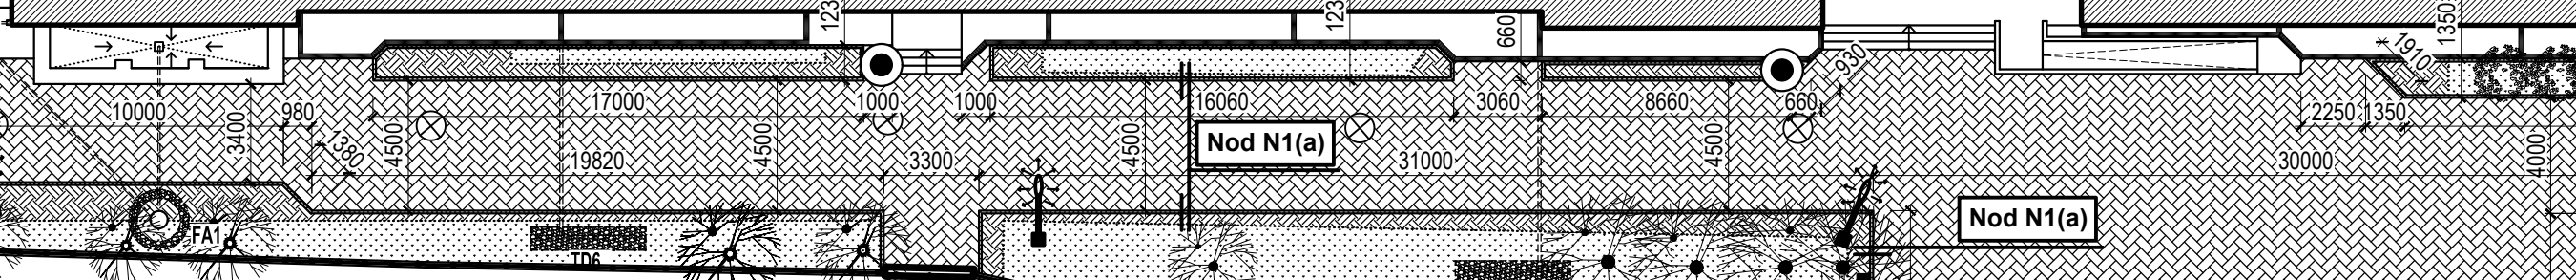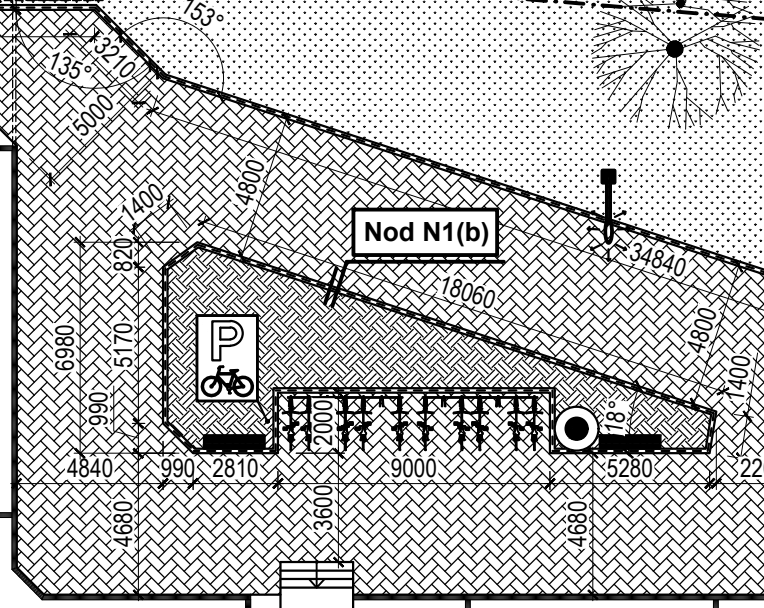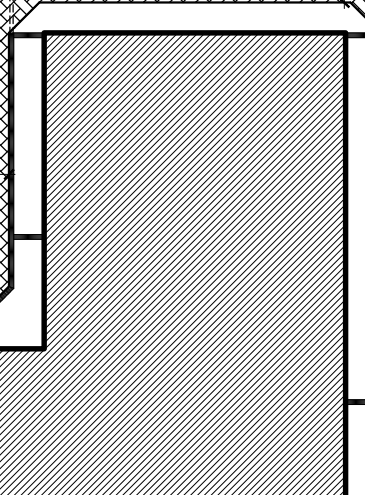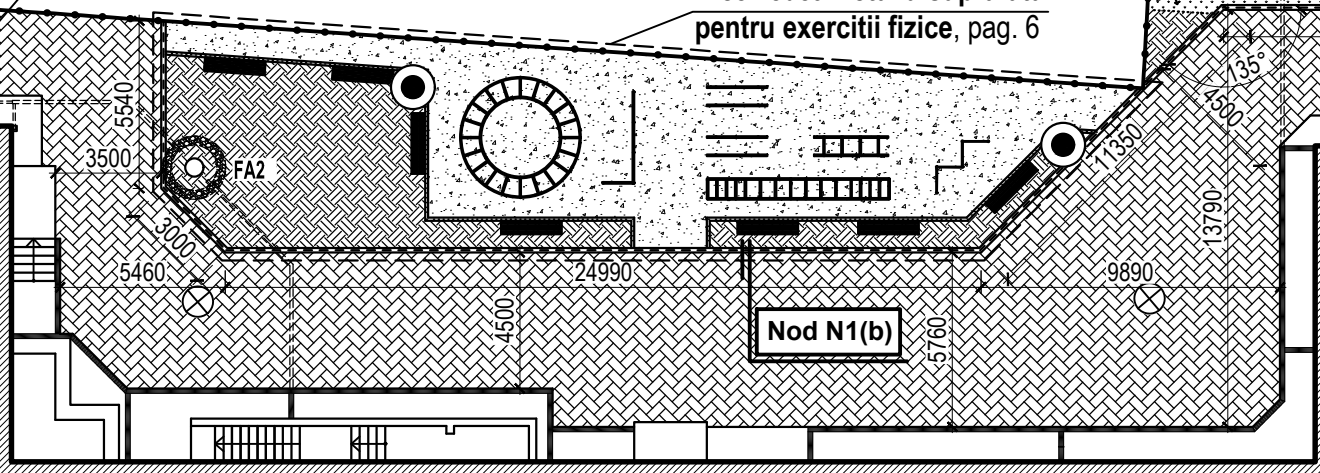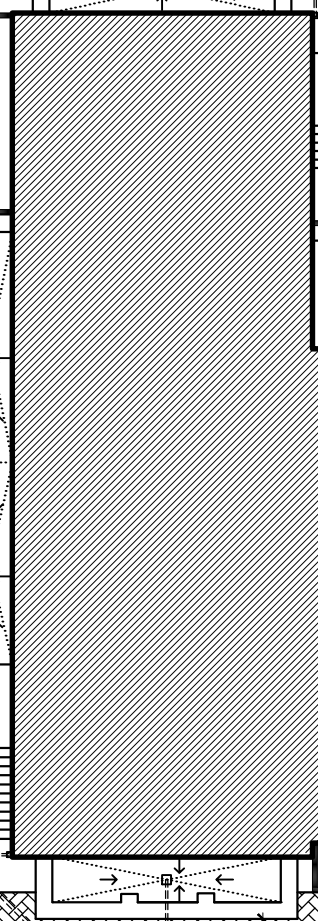

Nod N1(a)

Nod N1(a)

Nod N1(a)

5090

3090

Str. Sf. Nicolae

Nr. Inv. Orig.	Semn. data	In. Schimb. nr.

Nota:

- 1) Specificatia lucrarilor de amenajare propuse a se vedea la pag. 11;
- 2) Nodurile N1(a) si N1(b) precum si detaliul 1 a se vedea la pag. 9