


PLAN ETAJ I

căm. 1 str. Miron Costin.
Plan. trasare rețele
semnalizare de incendiu.
et. 1.

Panou semnalizare incendiu

Jgheab metallic 60x80x3000
raza 11...30
la cota etaj 2

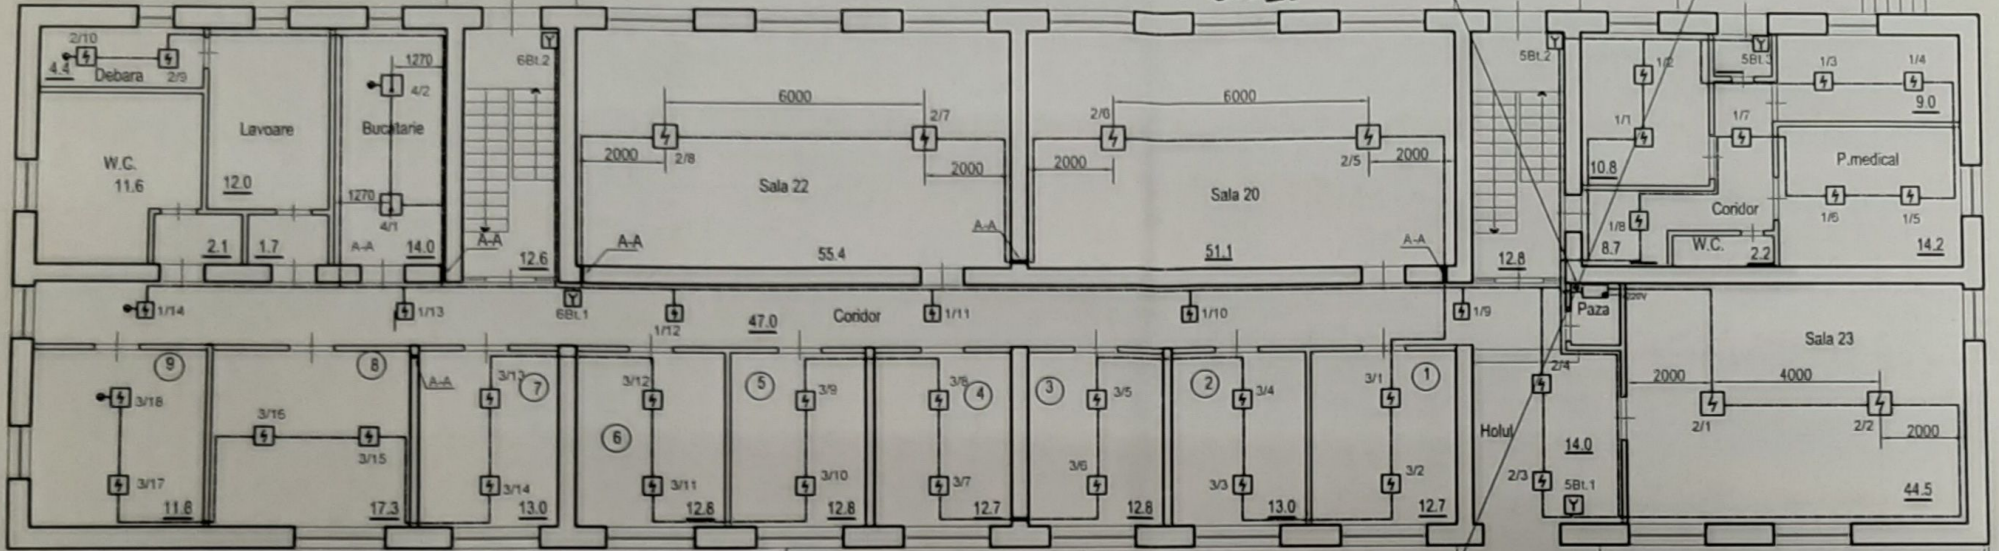

- Receptor-dispozitiv de control (SI)
- Detector de fum la incendiu
- Detector de caldura la incendiu
- Detector de incendiu manual
- Sirena stroboscopică
- Transmisor radio

Jgheab metallic 60x80x3000
raza 7...10
la cota etaj subsol

PLAN ETAJ SUBSOL

căm. 1. subsol

Jgheab metallic 60x80x3000
raza 7...10
de la etajul 1

