


Plan subsof Sc. 1:100

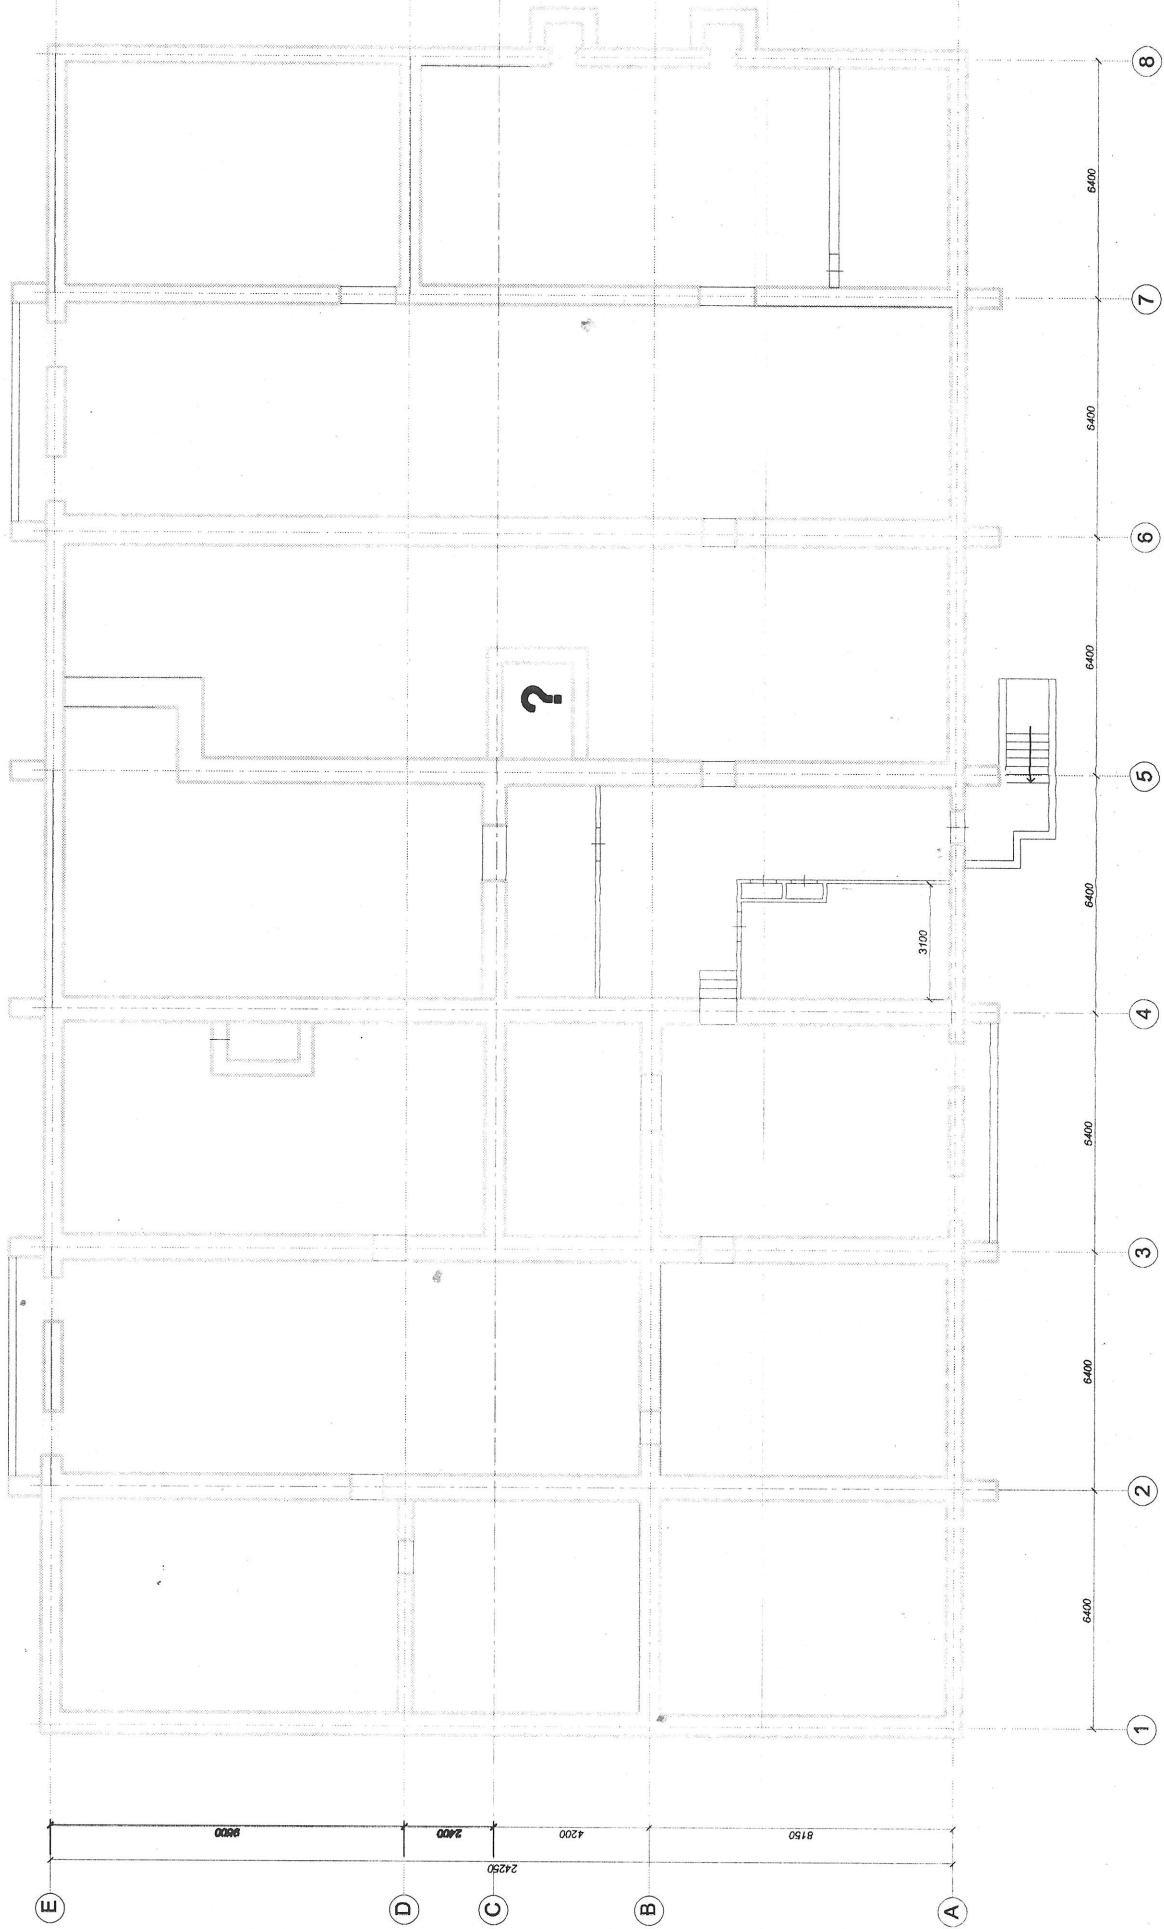





Plan etaj tehnic Sc. 1:100

