


Plan cota 0.000

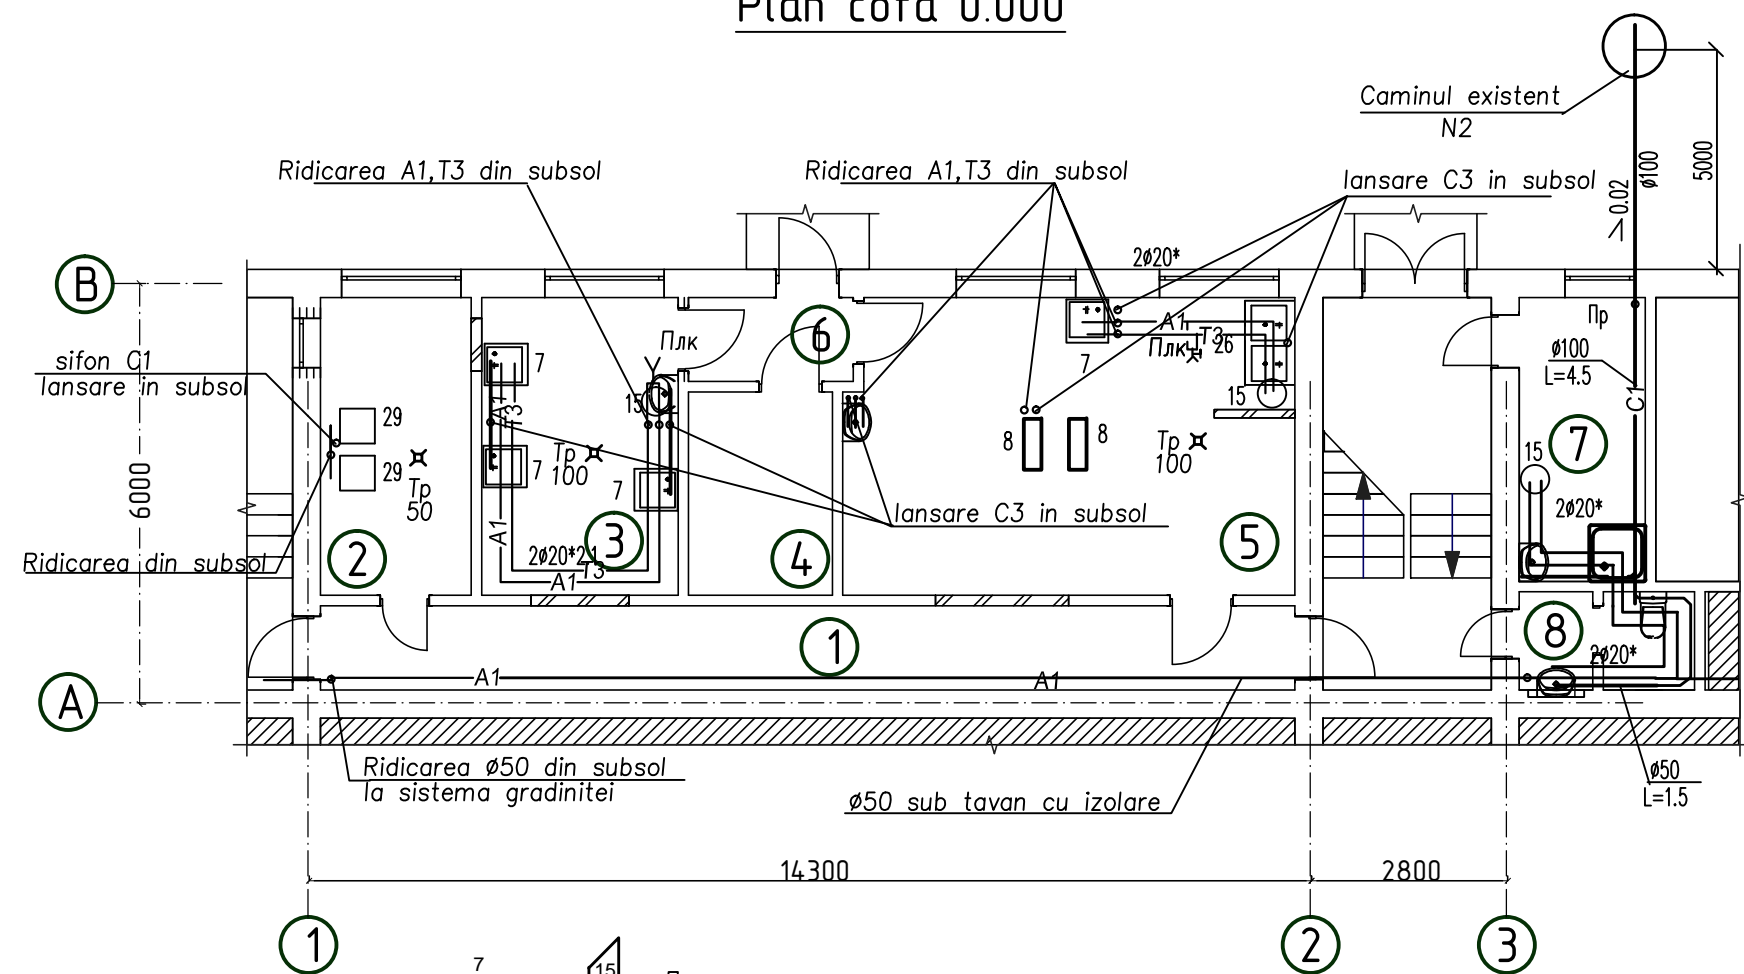


Explicatia incaperilor

Nr	Denumire	suprafata incap. m <sup>2</sup>
1	Coridor	16,7
2	Spalatorie	9,1
3	Sectia de productie carne, peste si legume	11,9
4	Depozit de zi	5,9
5	Bucatarie	26,9
6	Tambur	2,8
7	Incapere pentru personal	7,3
8	Bloc sanitar	3,4


EXPLICATIA UTILAJULUI TEHNOLOGICE

N	Denumire	Remarca
7	Cada de spalare din inox fix	
8	Cazan pentru prigatirea hranei	
15	Boiler electric V=100 l, N=2kw. 220v	
26	Cada de spalare cu 2 sectii din inox	
29	Masina de spalat rufe	

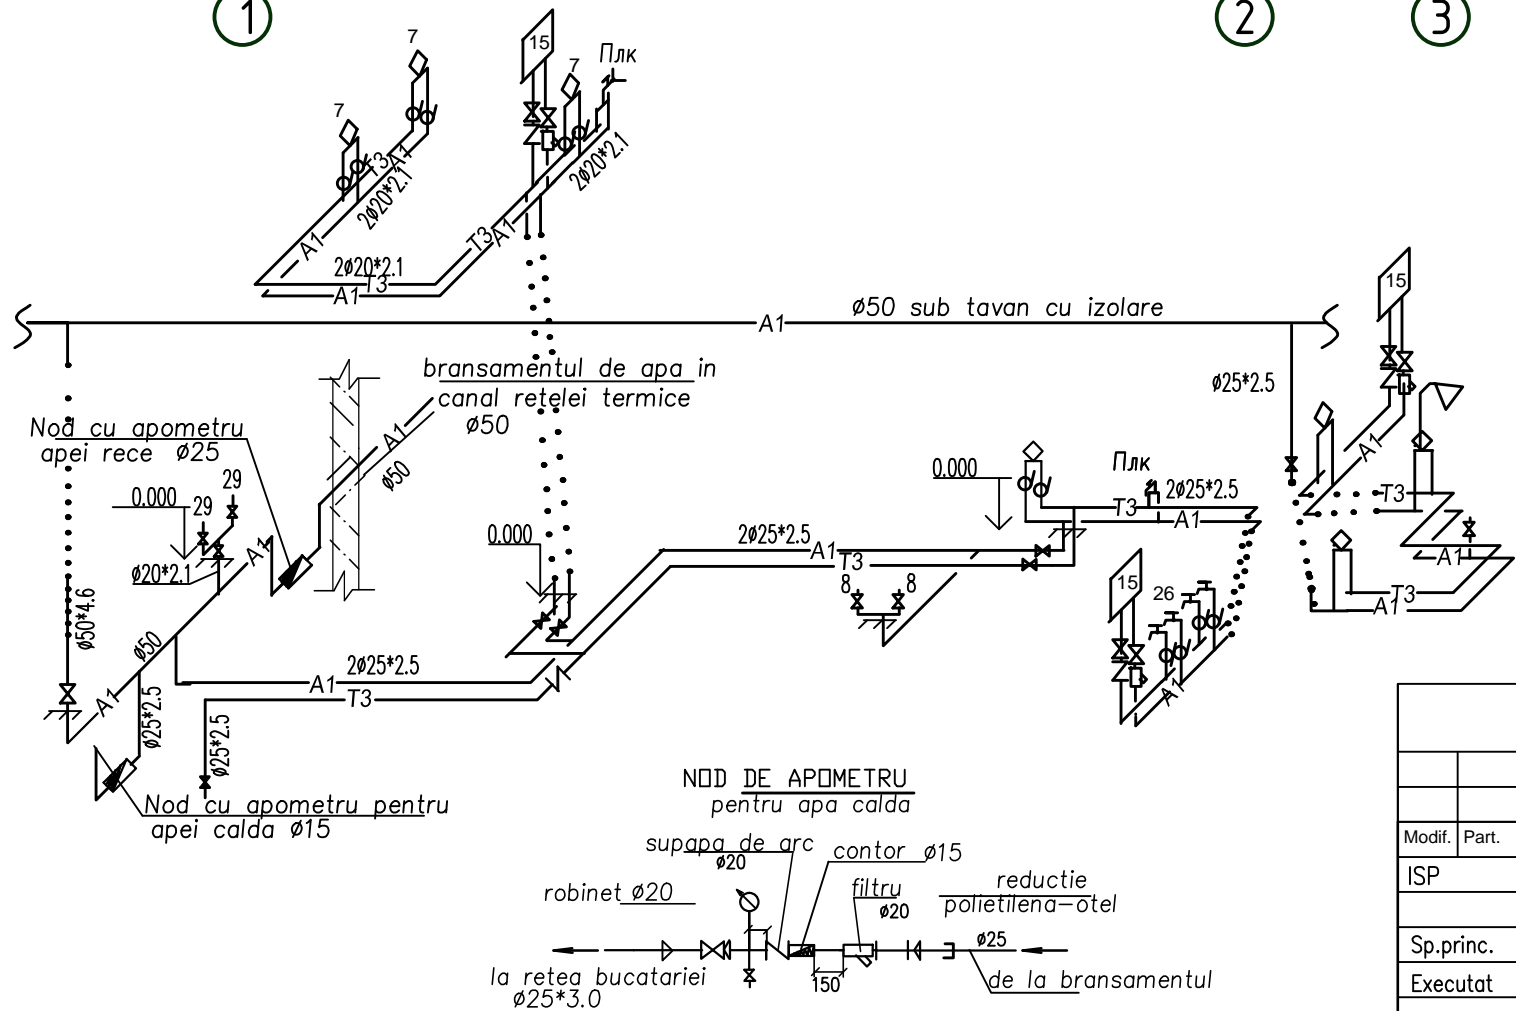

NOD DE APOMETRU

la bransamentul de apa

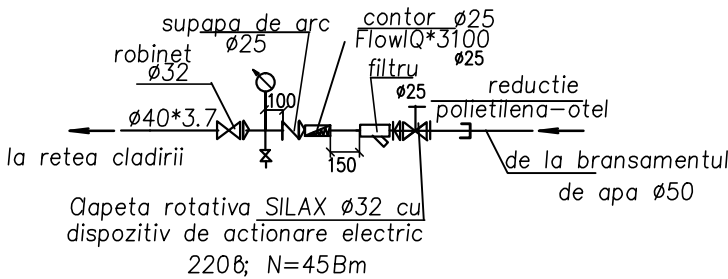

06/02-D/23-1-RAC

Reparatia capitala a blocului alimentar al institutiei de educatie timpurie Nr 6 din str. Cicicalo nr6 din mun Balti						Faza	Planşa	Planşe
Modif.	Part.	Coala	Nr. doc.	Semnatura	Data	PE	3	
ISP		Fomin I			01.23			
Sp.princ.		Cervonookaia			01.23			
Executat		Cervonookaia			01.23			
Retele interioare de alimentare cu apa si canalizare						STL "Geo-Cad-Proiect" m.Balti		
Plan cota 0.000. Schema A1,T3.								