


Căm. 2.

Plan: trasare rețele semnalizare
de incendiu.

1 etaj

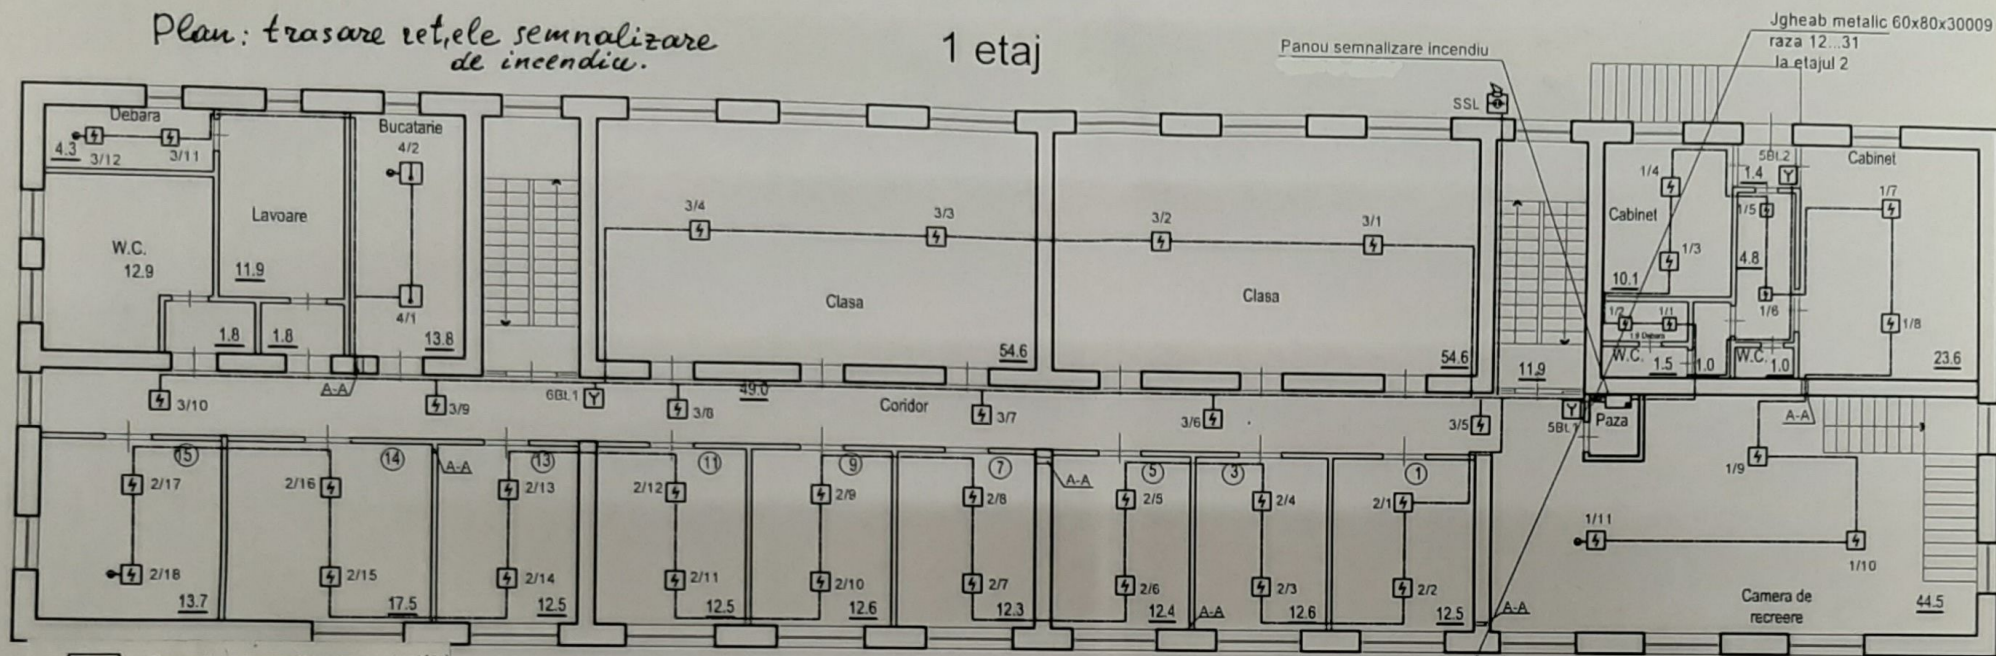

- Receptor-dispozitiv de control (SII)
- Detector de fum la incendiu
- Detector de caldura la incendiu
- Detector de incendiu manual
- Sirena stroboscopică
- Transmitator radio

Subsol

Jgheab metalic 60x80x3000
raza 7...11
la cota etaj subsol

Jgheab metalic 60x80x30009
raza 7...11
de la etajul 1

