


# Plan sarpanta

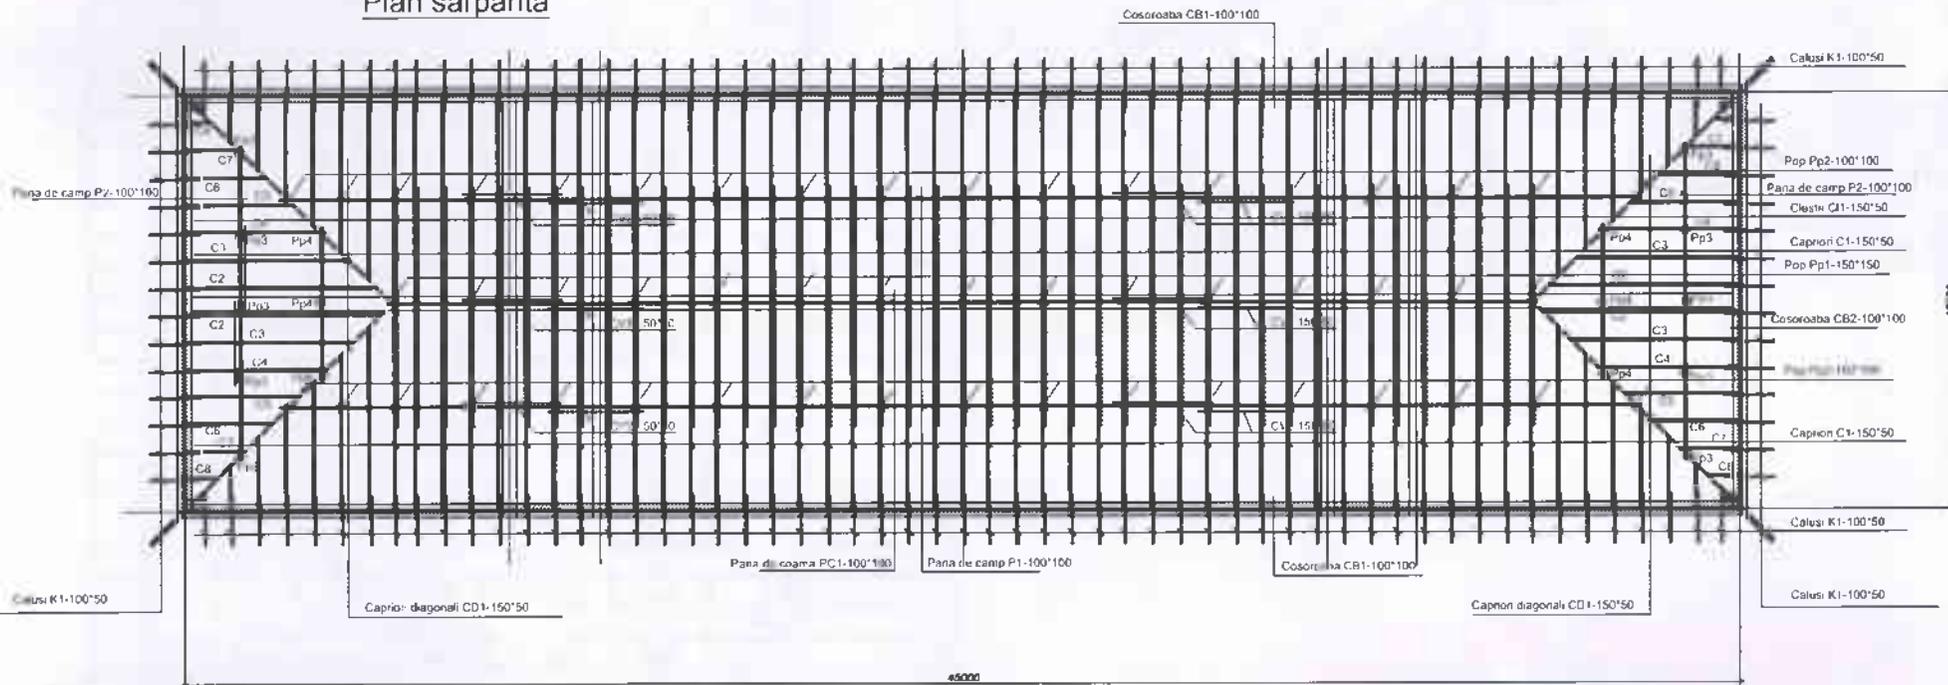


4-20- C Elemente de constructii.			
Proiectat de: [Nume]		[Adresa]	
Verificat de: [Nume]		[Adresa]	
Inginer N. O.		Faza	Coala
[Nume]		PE	1
[Nume]		Coli	14
[Nume]		[Adresa]	

Borderou elemente sarpanta.

Marca	Denumirea, sectiunea, lungimea	UM	Can- tea	Volum, m <sup>3</sup>
C1	Capriori C1 150*50 L=7146mm	buc	86,00	4,60
C2	Capriori scurti 150*50 L=6650mm	buc	8,00	0,40
C3	Capriori scurti 150*50 L=5700mm	buc	8,00	0,34
C4	Capriori scurti 150*50 L=4780mm	buc	8,00	0,29
C5	Capriori scurti 150*50 L=3930mm	buc	8,00	0,24
C6	Capriori scurti 150*50 L=2950mm	buc	8,00	0,18
C7	Capriori scurti 150*50 L=2000mm	buc	8,00	0,12
C8	Capriori scurti 150*50 L=1090mm	buc	8,00	0,07
Pp1	Popi 150*150 L=3674mm	buc	15,00	1,24
Pp2	Popi 150*150 L=1850mm	buc	36,00	0,67
Pp3	Popi 150*150 L=1009mm	buc	10,00	0,10
Pp4	Popi 150*150 L=2762mm	buc	6,00	0,17
CB1	Cosoroaba 100*100 L=4500mm	buc	2,00	0,90
CB2	Cosoroaba 100*100 L=12000mm	buc	2,00	0,24
P1	Pana de camp 100*100 L=33000mm	buc	2,00	0,66
P2	Pana de camp 100*100 L=8000mm	buc	2,00	0,16
P3	Pana de camp 100*100 L=5000mm	buc	2,00	0,10
K1	Calusi 100*50 L=2000mm	buc	118,00	1,18
PC	Pana coama 100*100 L=33000mm	buc	1,00	0,33
CL	Cleste 150*50 L=6179mm	buc	43,00	1,99
CV1	Contravint 150*50 L=4390mm	buc	4,00	0,13
CV2	Contravint 150*50 L=3030mm	buc	8,00	0,18
CD	Capriori diagonali 150*50 L=9270mm	buc	4,00	0,28
T1	Talpa 300*150*100	buc	67,00	0,30
L1	Lucarne 2400*1400	buc	4,00	2,00
Total		m3		16,87
Tigla metalica		m2	765,16	
Jgheaburi Ø125		m.l.	122,00	
Burlane Ø76		m.l.	166,00	

Sectiune transversala.

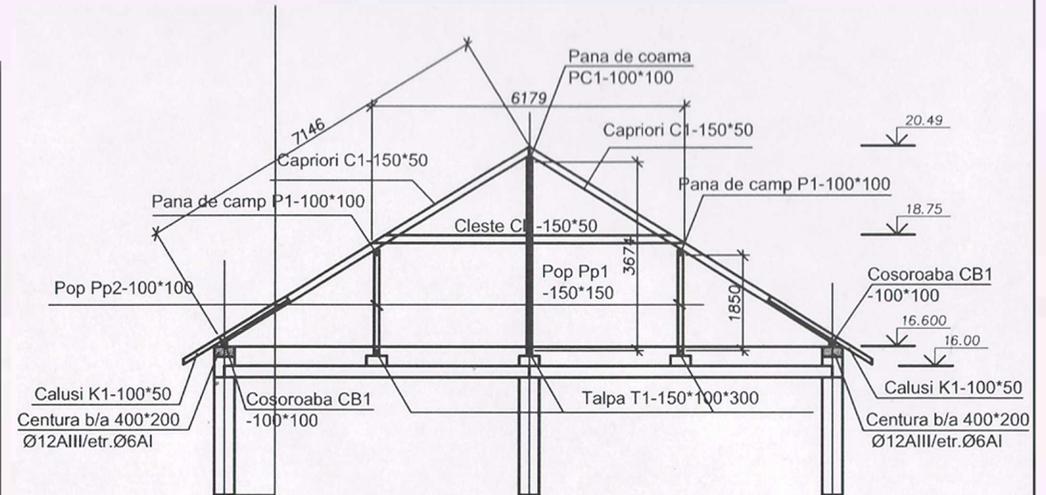

					014-20- C Elemente de constructii Beton Armat.				
					Beneficiar : Colegiul de Constructii din mun. Hincesti.				
Modif.	Part.	Coala	Nr doc.	Semnatura	Data	Faza	Coala	Coli	
						Reparatia capitala a Caminului nr.1.	PE	9	14
					N. Orheiana Stilpul Sm-1.				