


Plan la cota 0,000 (lucrari de demolare) sc.1:50

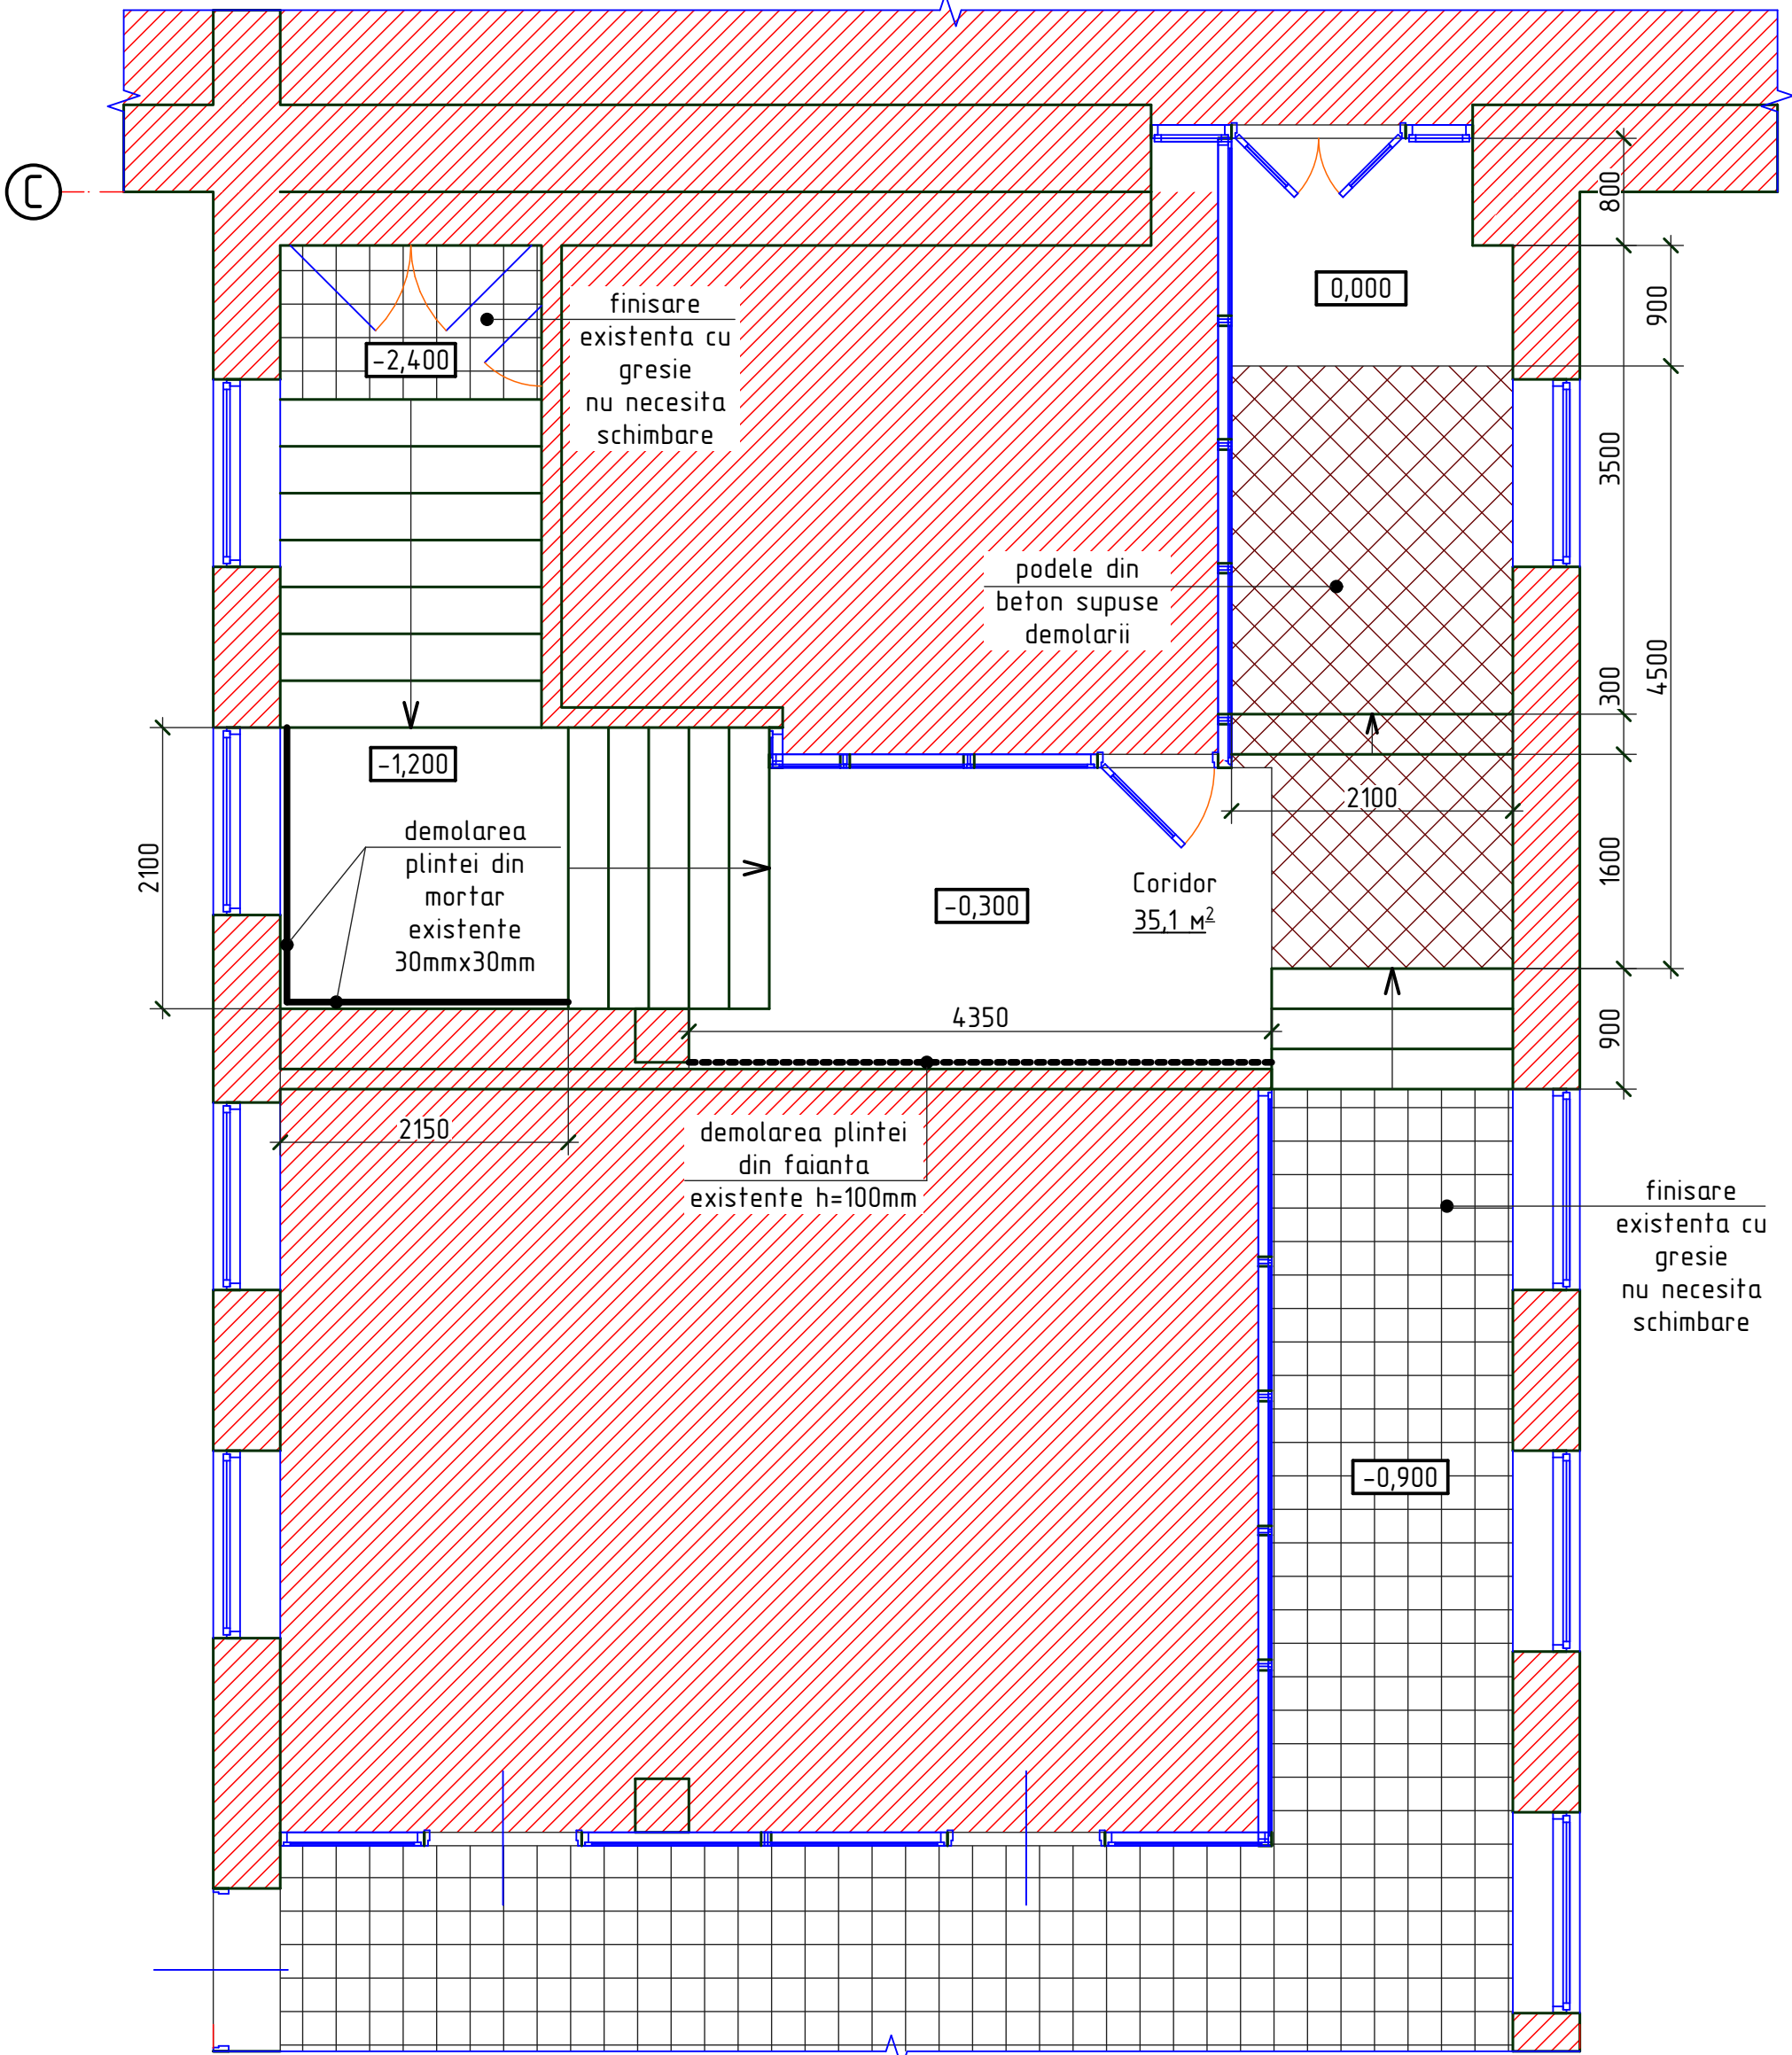

3

4

						OBIECTIV NR. - 14.05-D/211-SAC			
						Amenajarea teritoriului si reparatia capitala a incaperilor separate Liceul Teoretic "L.Blaga" din str. Alexandr Puskin nr. 69, mun. Balti			
Mod.	Can.	Foaia	Nr.d.	Semnat.	Data	Reparatie capitala	faza	plansa	planse
ASP				Mihaila V.	05.21		PE	5	
ISP				Hihlat E.	05.21				
Elaborat				Ciobanu V.	05.21	Plan la cota 0.000 (lucrari de demolare); Specificatia lucrarilor de demolare		SRL "Geo-Cad-Proiect" mun. Balti	