


SPECIFICATIA MATERIALELOR

POZ.	DENUMIREA	CAN.	MASA UN., kg	NOTA
	Poarta Pm-5	1		
1	□40x4 ГОСТ 8636-82 l=1700mm	4	7,31	29,24
2	□40x4 ГОСТ 8636-82 l=1990mm	8	8,56	68,48
3	■6x6 ГОСТ 2591-88 Σl=16,3m	-	0,283	4,61
4	■10x10 ГОСТ 2591-88 Σl=56,4m	-	0,785	44,27
5	Balamale cu deschidere in ambele parti sudabile cu bila Ø32x150(h)	4	-	-
6	- 100x4 ГОСТ 103-76 l=70mm	2	0,22	0,44
7	Ø6 A-I ГОСТ 5781-82* l=50mm	2	0,011	0,022
8	Ø10 A-I ГОСТ 5781-82* l=300mm	2	0,185	0,37
9	Piulita M14 ГОСТ 5915-70*	4	0,024	0,096
10	- 100x10 ГОСТ 103-76 l=150mm	1	1,18	
11	Ø10 A-III ГОСТ 5781-82* l=160mm	2	0,1	0,2
	Beton C12,5	-	-	0,01 m³

POARTA Pm-5

sc.1:20

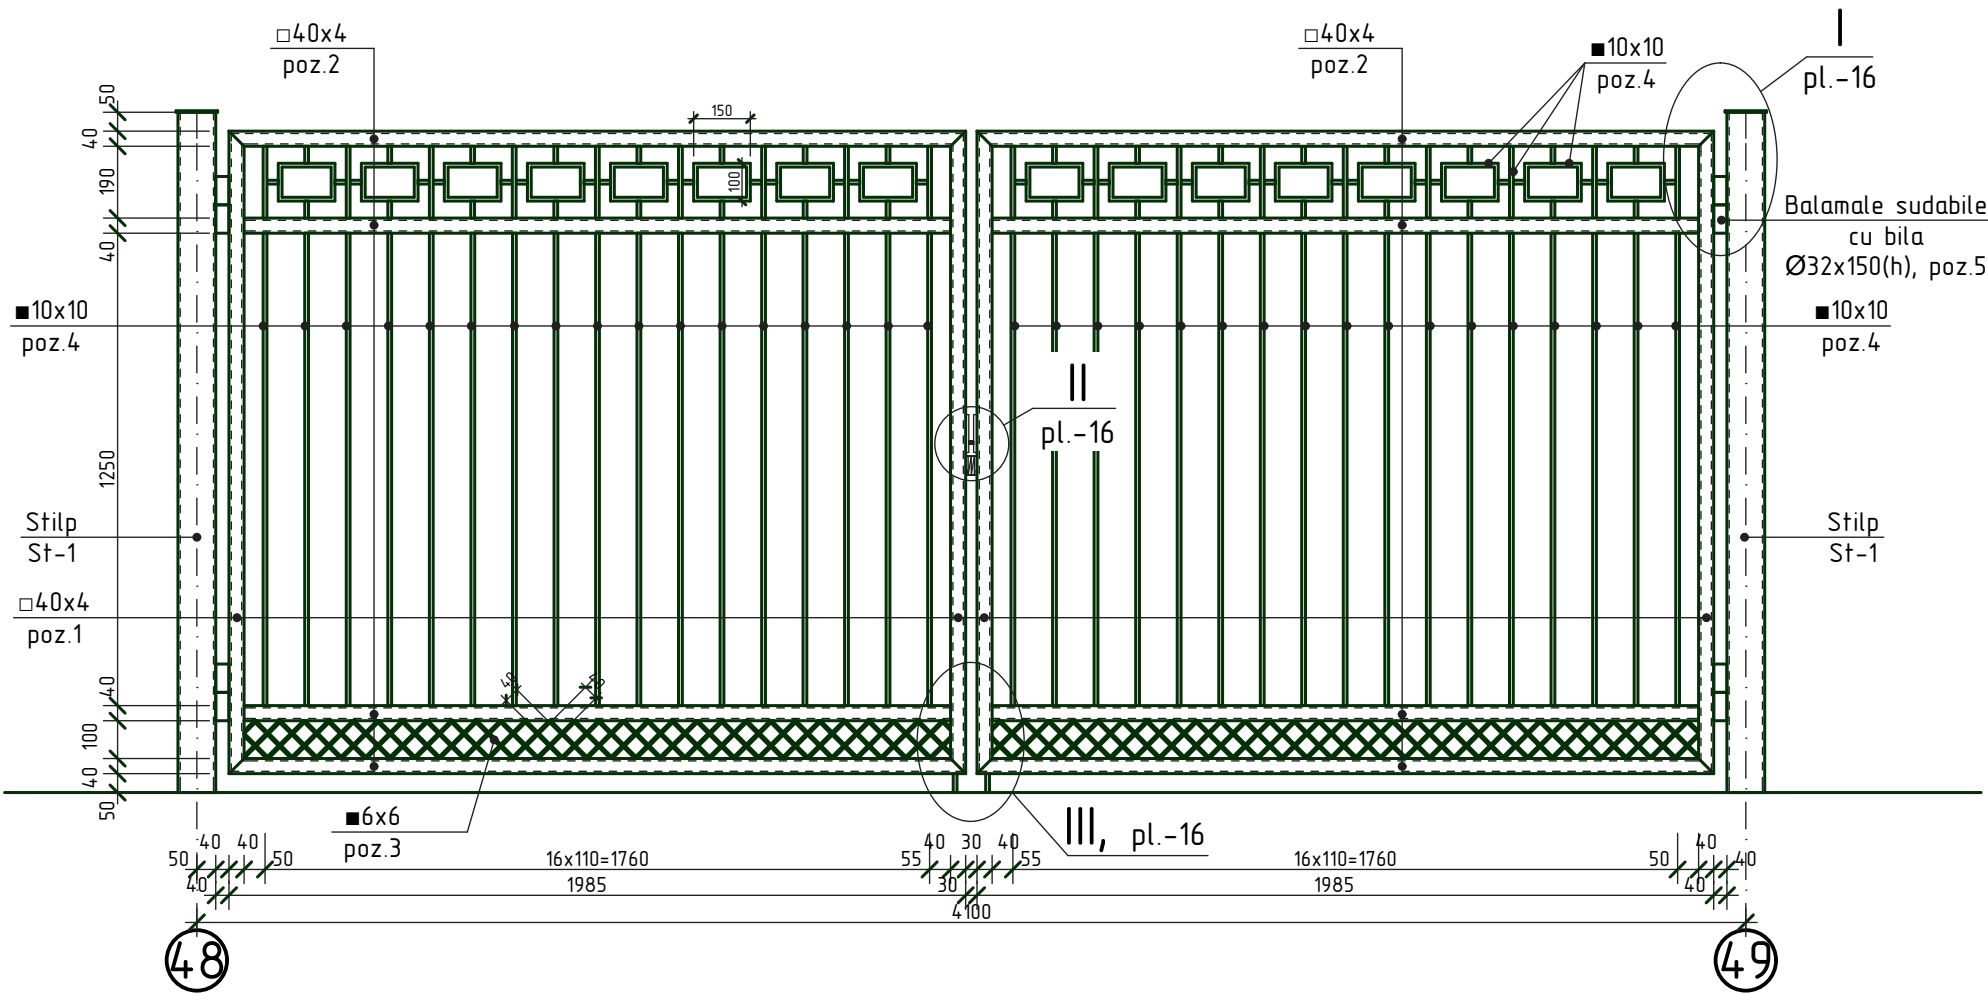

1. Plansa data se citeste cu pl. - 7, 16.

						OBIECTIV NR. - 14.05-D/21-4-SAC			
						Amenajarea teritoriului si reparatia capitala a incaperilor separate Liceul Teoretic "L.Blaga"			
						din str. Alexandr Puskin nr. 69, mun. Balti			
Mod.	Can.	Foia	Nr.d.	Semnat.	Data	Inprejmuire transparenta	faza	plansa	planse
ASP	Mihaila V.				05.21		PE	15	
ISP	Hihlat E.				05.21				
Elaborat	Ciobanu V.				05.21	Poarta Pm-5; Specificatia materialelor	SRL "Geo-Cad-Proiect" mun. Balti		