



sc.1:20

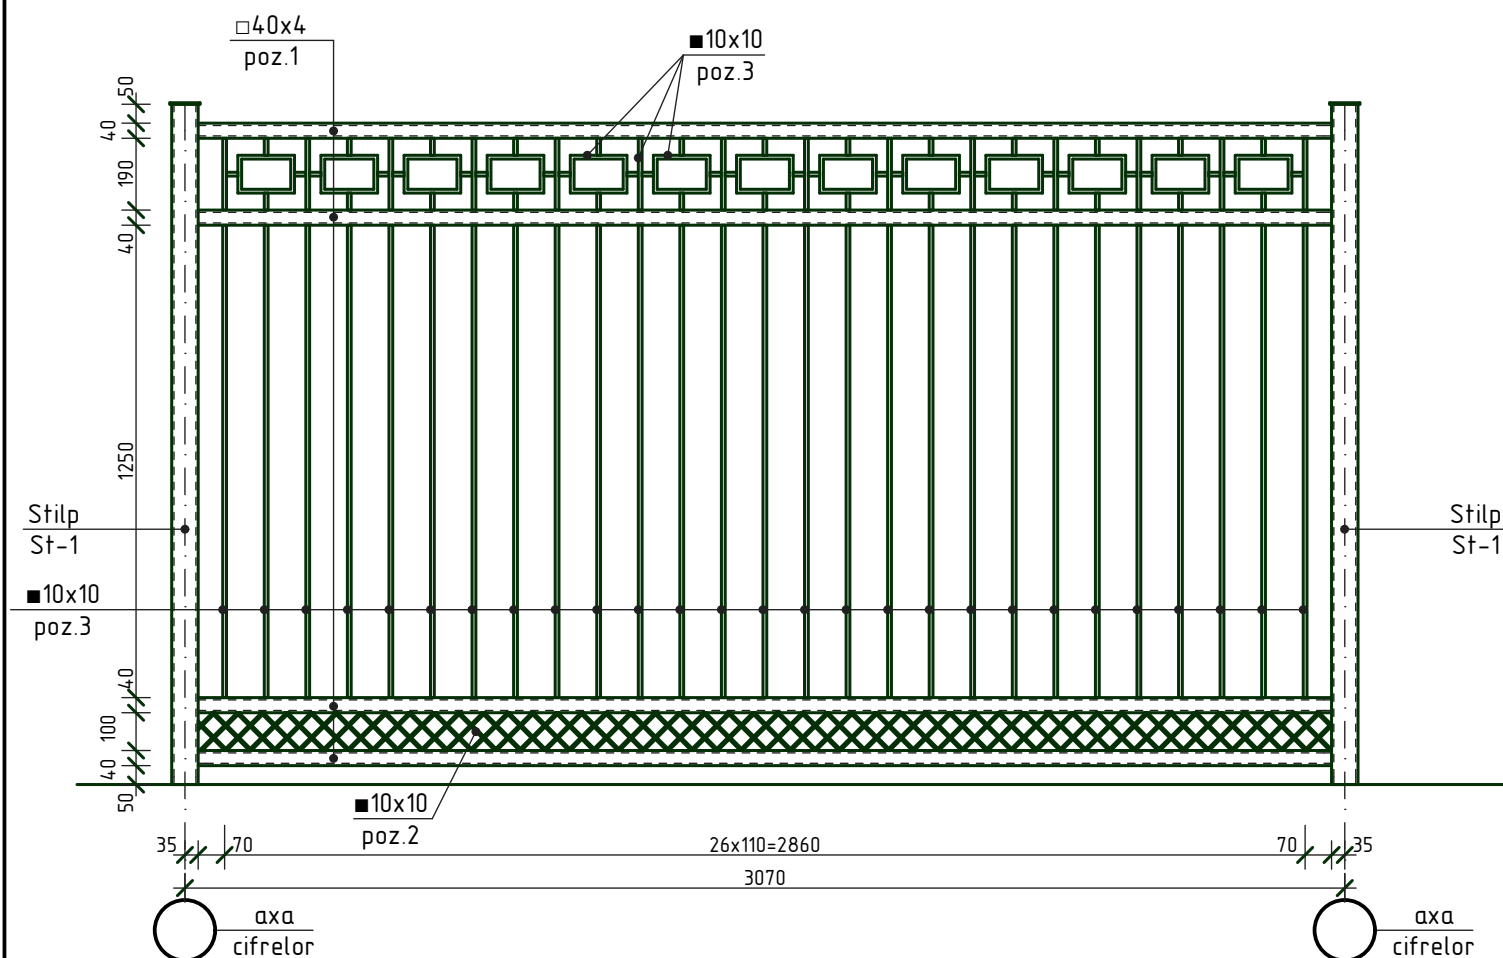

sc.1:20

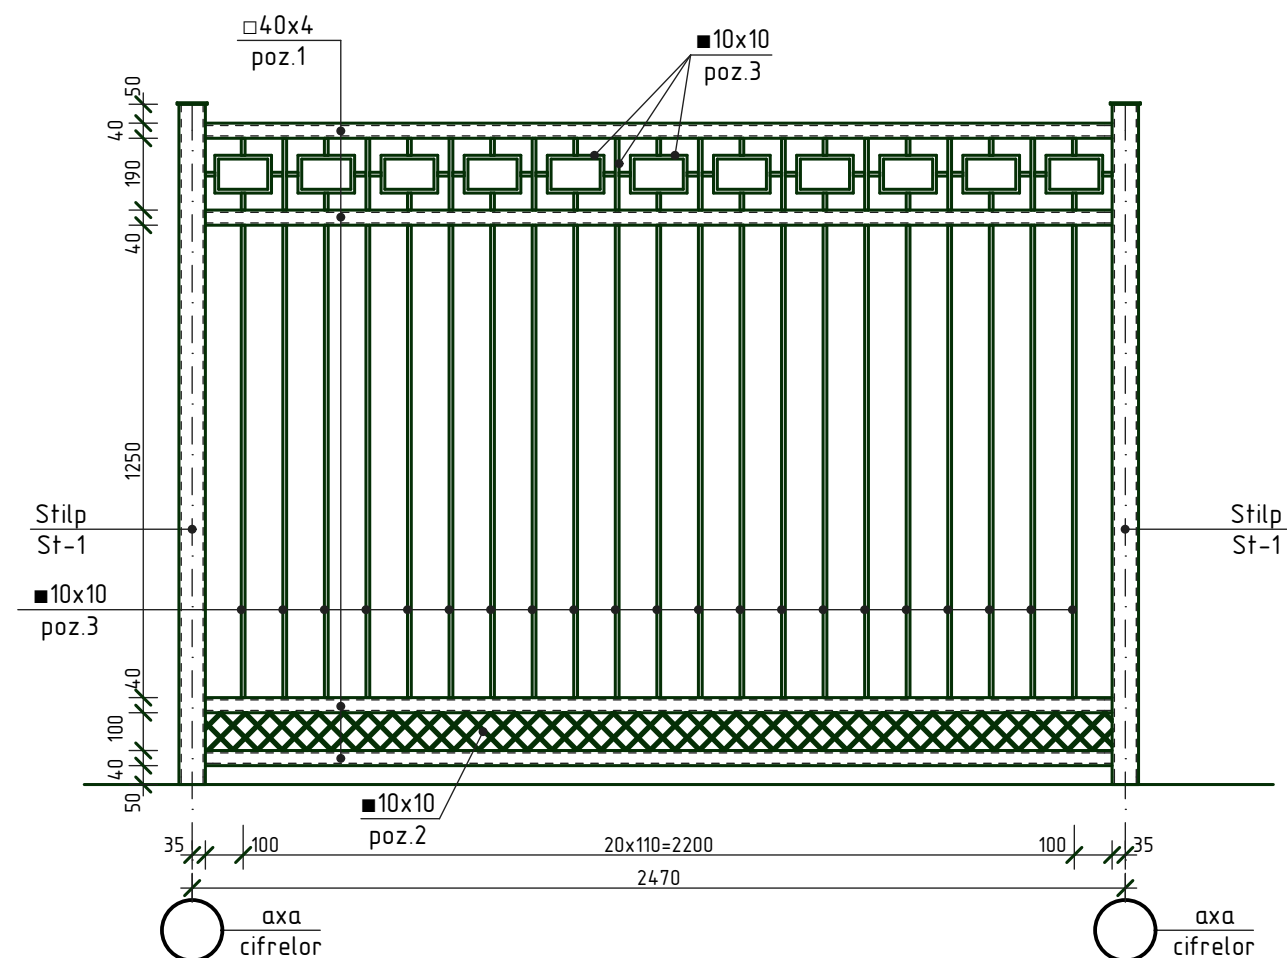

1. Plansa data se citește cu pl. - 20.

						OBIECTIV NR. - 14.05-D/21-4-SAC						
						Amenajarea teritoriului si reparatia capitala a incaperilor separate Liceul Teoretic "L.Blaga" din str. Alexandr Puskin nr. 69, mun. Balti						
Mod.	Can.	Foaiet	Nr.d.	Semnat.	Data							
						Inprejmuire transparenta			faza	plansa	planse	
ASP		Mihaila V.			05.21				PE	19		
ISP		Hihlat E.			05.21	Segment de gard Sg-1, Sg-2			SRL "Geo-Cad-Proiect" mun. Balti			
Elaborat		Ciobanu V.			05.21							

Nr.inve.a.orig.	Data si semnatura	Nr.inve.schim.
-----------------	-------------------	----------------