


Desfasurata inprejmuirei in axele 39-45


Stilp St-2

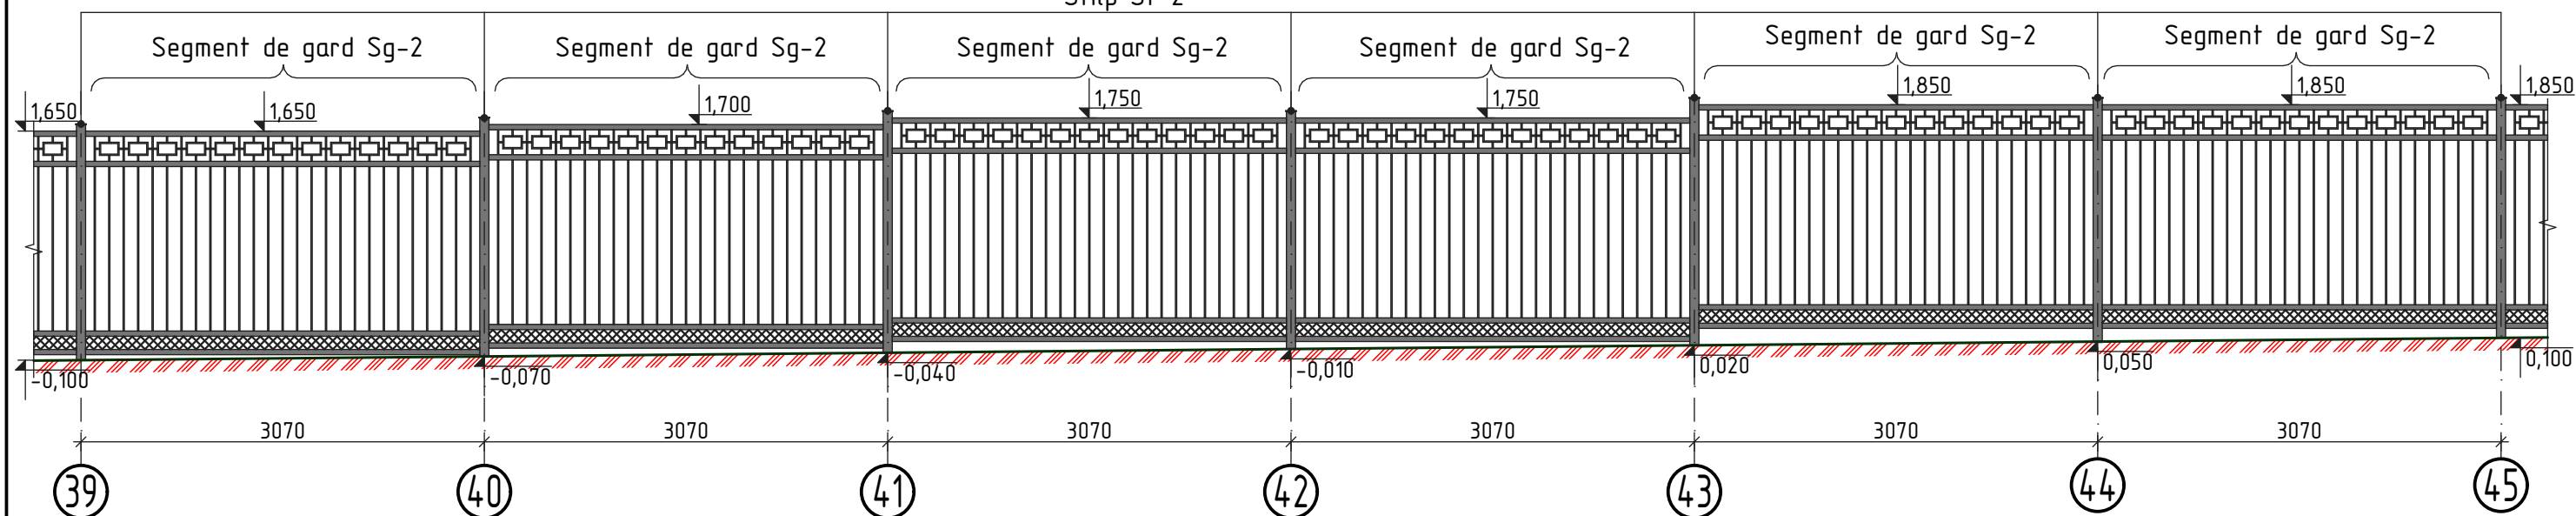

Desfasurata inprejmuirei in axele 45-49

Stilp St-2

Stilp St-1

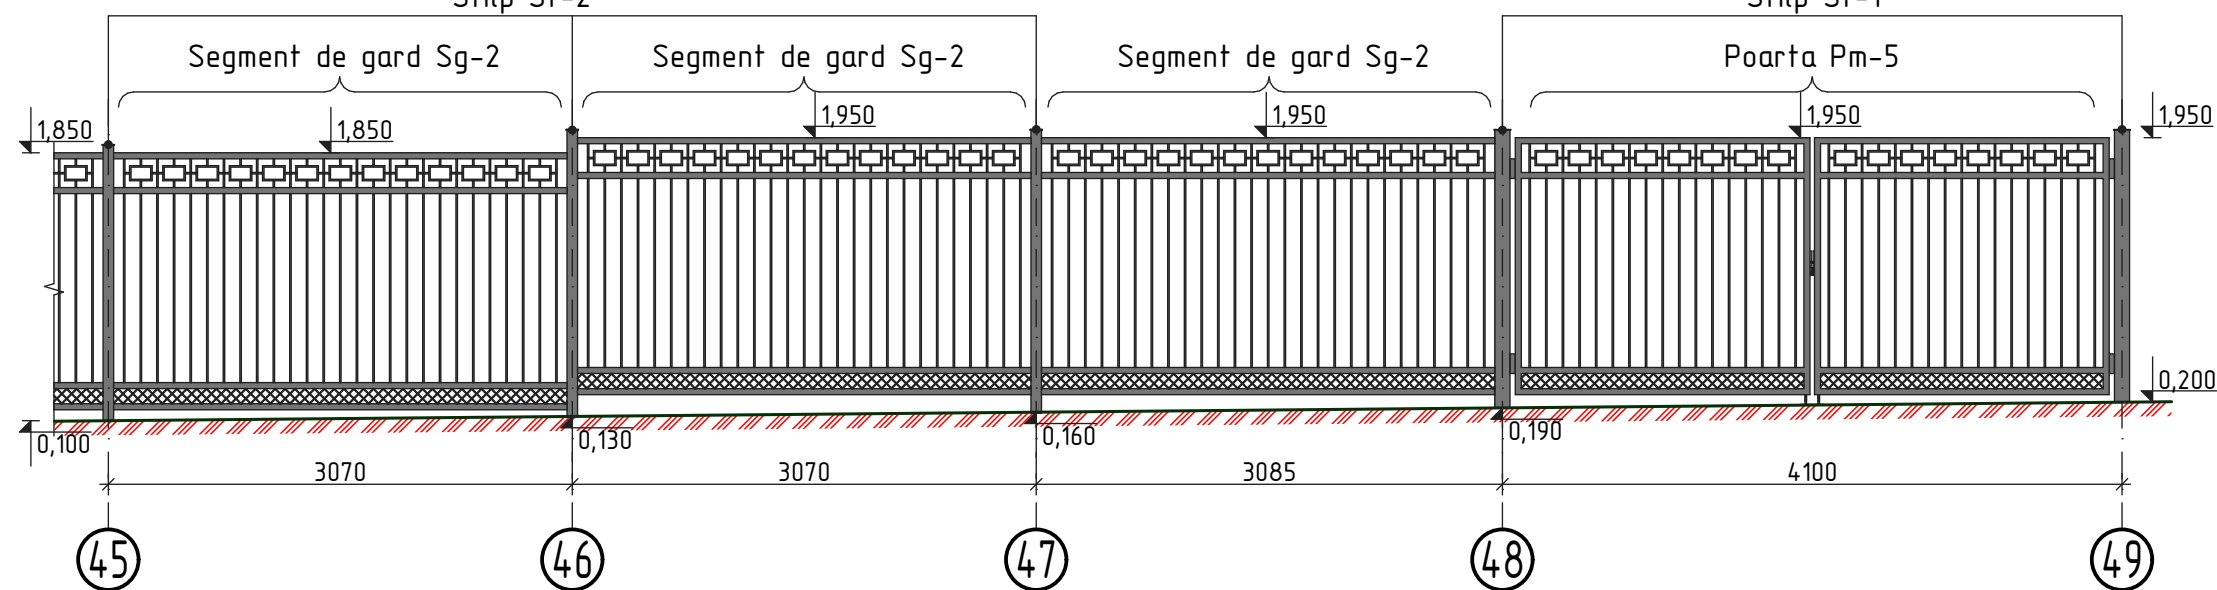

1. Drept cota 0.000 va fi primita cota absoluta a planului de amenajare 101.72
2. Stilp St-1, St-2 vezi pl. 21
3. Segment de gard Sg-2 vezi pl. 19
4. Poarta Pm-5 vezi pl. 15

						OBIECTIV NR. - 14.05-D/21-4-SAC			
						Amenajarea teritoriului si reparatia capitala a incaperilor separate Liceul Teoretic "L.Blaga" din str. Alexandr Puskin nr. 69, mun. Balti			
Mod.	Can.	Foaia	Nr.d.	Semn.	Data	Inprejmuire transparenta	faza	plansa	planse
ASP		Mihaila V.			05.21		PE	7	
ISP		Hihlat E.			05.21				
Elaborat		Ciobanu V.			05.21	Desfasurata inprejmuirei in axele 39-45, 45-49	SRL "Geo-Cad-Proiect" mun. Balti		

Nr.inve.a.orig. Data si semnatura Nr.inve.schim.