


SPECIFICATIA MATERIALELOR

POZ.	DENUMIREA		CAN.	MASA UN., kg	NOTA
	Poarta Pm-1		1		
1	□40x4 ГОСТ 8636-82	l=1700mm	4	7,31	29,24
2	□40x4 ГОСТ 8636-82	l=1450mm	8	6,24	49,92
3	■6x6 ГОСТ 2591-88	Σl=12,0m	-	0,283	3,4
4	■10x10 ГОСТ 2591-88	Σl=40,0m	-	0,785	31,4
5	Balamale cu deschidere in ambele parti sudabile cu bila Ø32x150(h)		4	-	-
6	- 100x4 ГОСТ 103-76	l=70mm	2	0,22	0,44
7	Ø6 A-I ГОСТ 5781-82*	l=50mm	2	0,011	0,022
8	Ø10 A-I ГОСТ 5781-82*	l=300mm	2	0,185	0,37
9	Piulita M14 ГОСТ 5915-70*		4	0,024	0,096
10	- 100x10 ГОСТ 103-76	l=150mm	1	1,18	
11	Ø10 A-III ГОСТ 5781-82*	l=160mm	2	0,1	0,2
	Beton C12,5		-	-	0,01 m³

POARTA Pm-1

sc.1:20

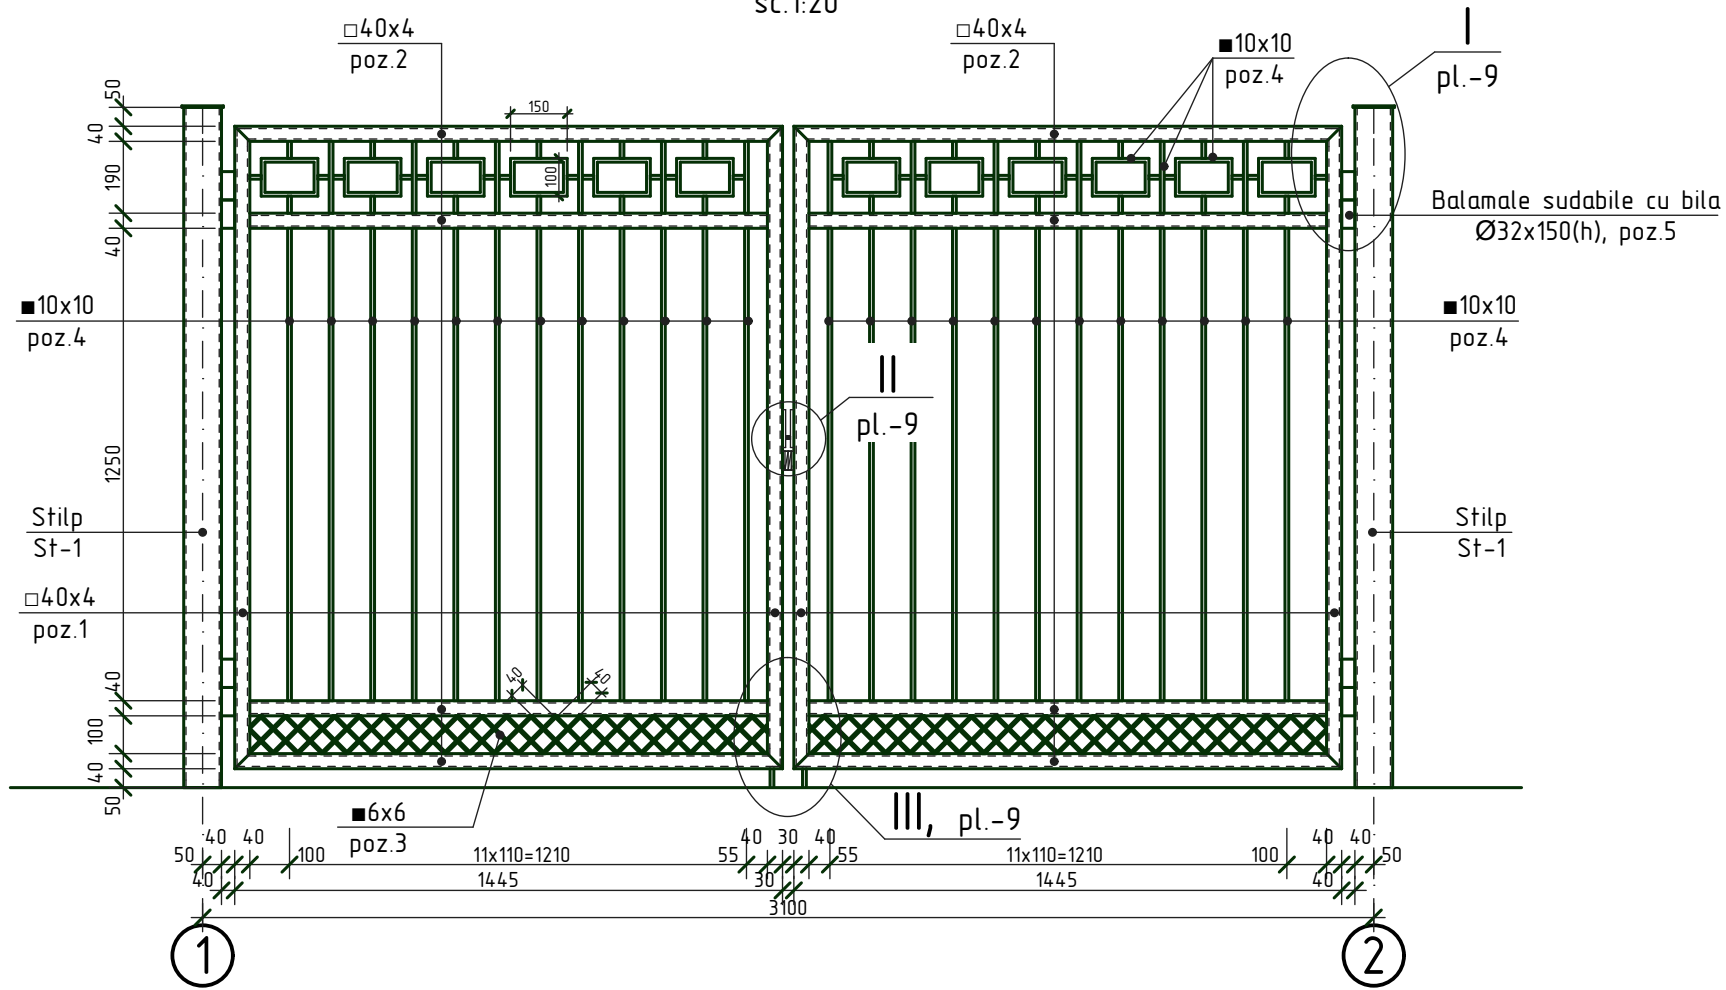

1. Plansa data se citeste cu pl. - 3, 9.

						OBIECTIV NR. - 14.05-D/21-4-SAC			
						Amenajarea teritoriului si reparatia capitala a incaperilor separate Liceul Teoretic "L.Blaga"			
						din str. Alexandr Puskin nr. 69, mun. Balti			
Mod.	Can.	Foaia	Nr.d.	Semnat.	Data	Inprejmuire transparenta	faza	plansa	planse
ASP	Mihaila V.				05.21		PE	8	
ISP	Hihlat E.				05.21				
Elaborat	Ciobanu V.				05.21	Poarta Pm-1; Specificatia materialelor	SRL "Geo-Cad-Proiect" mun. Balti		