


Nr.inve.a orig.	Data si semnatura	Nr.inve.schim.


Plan scena

sc.1:50

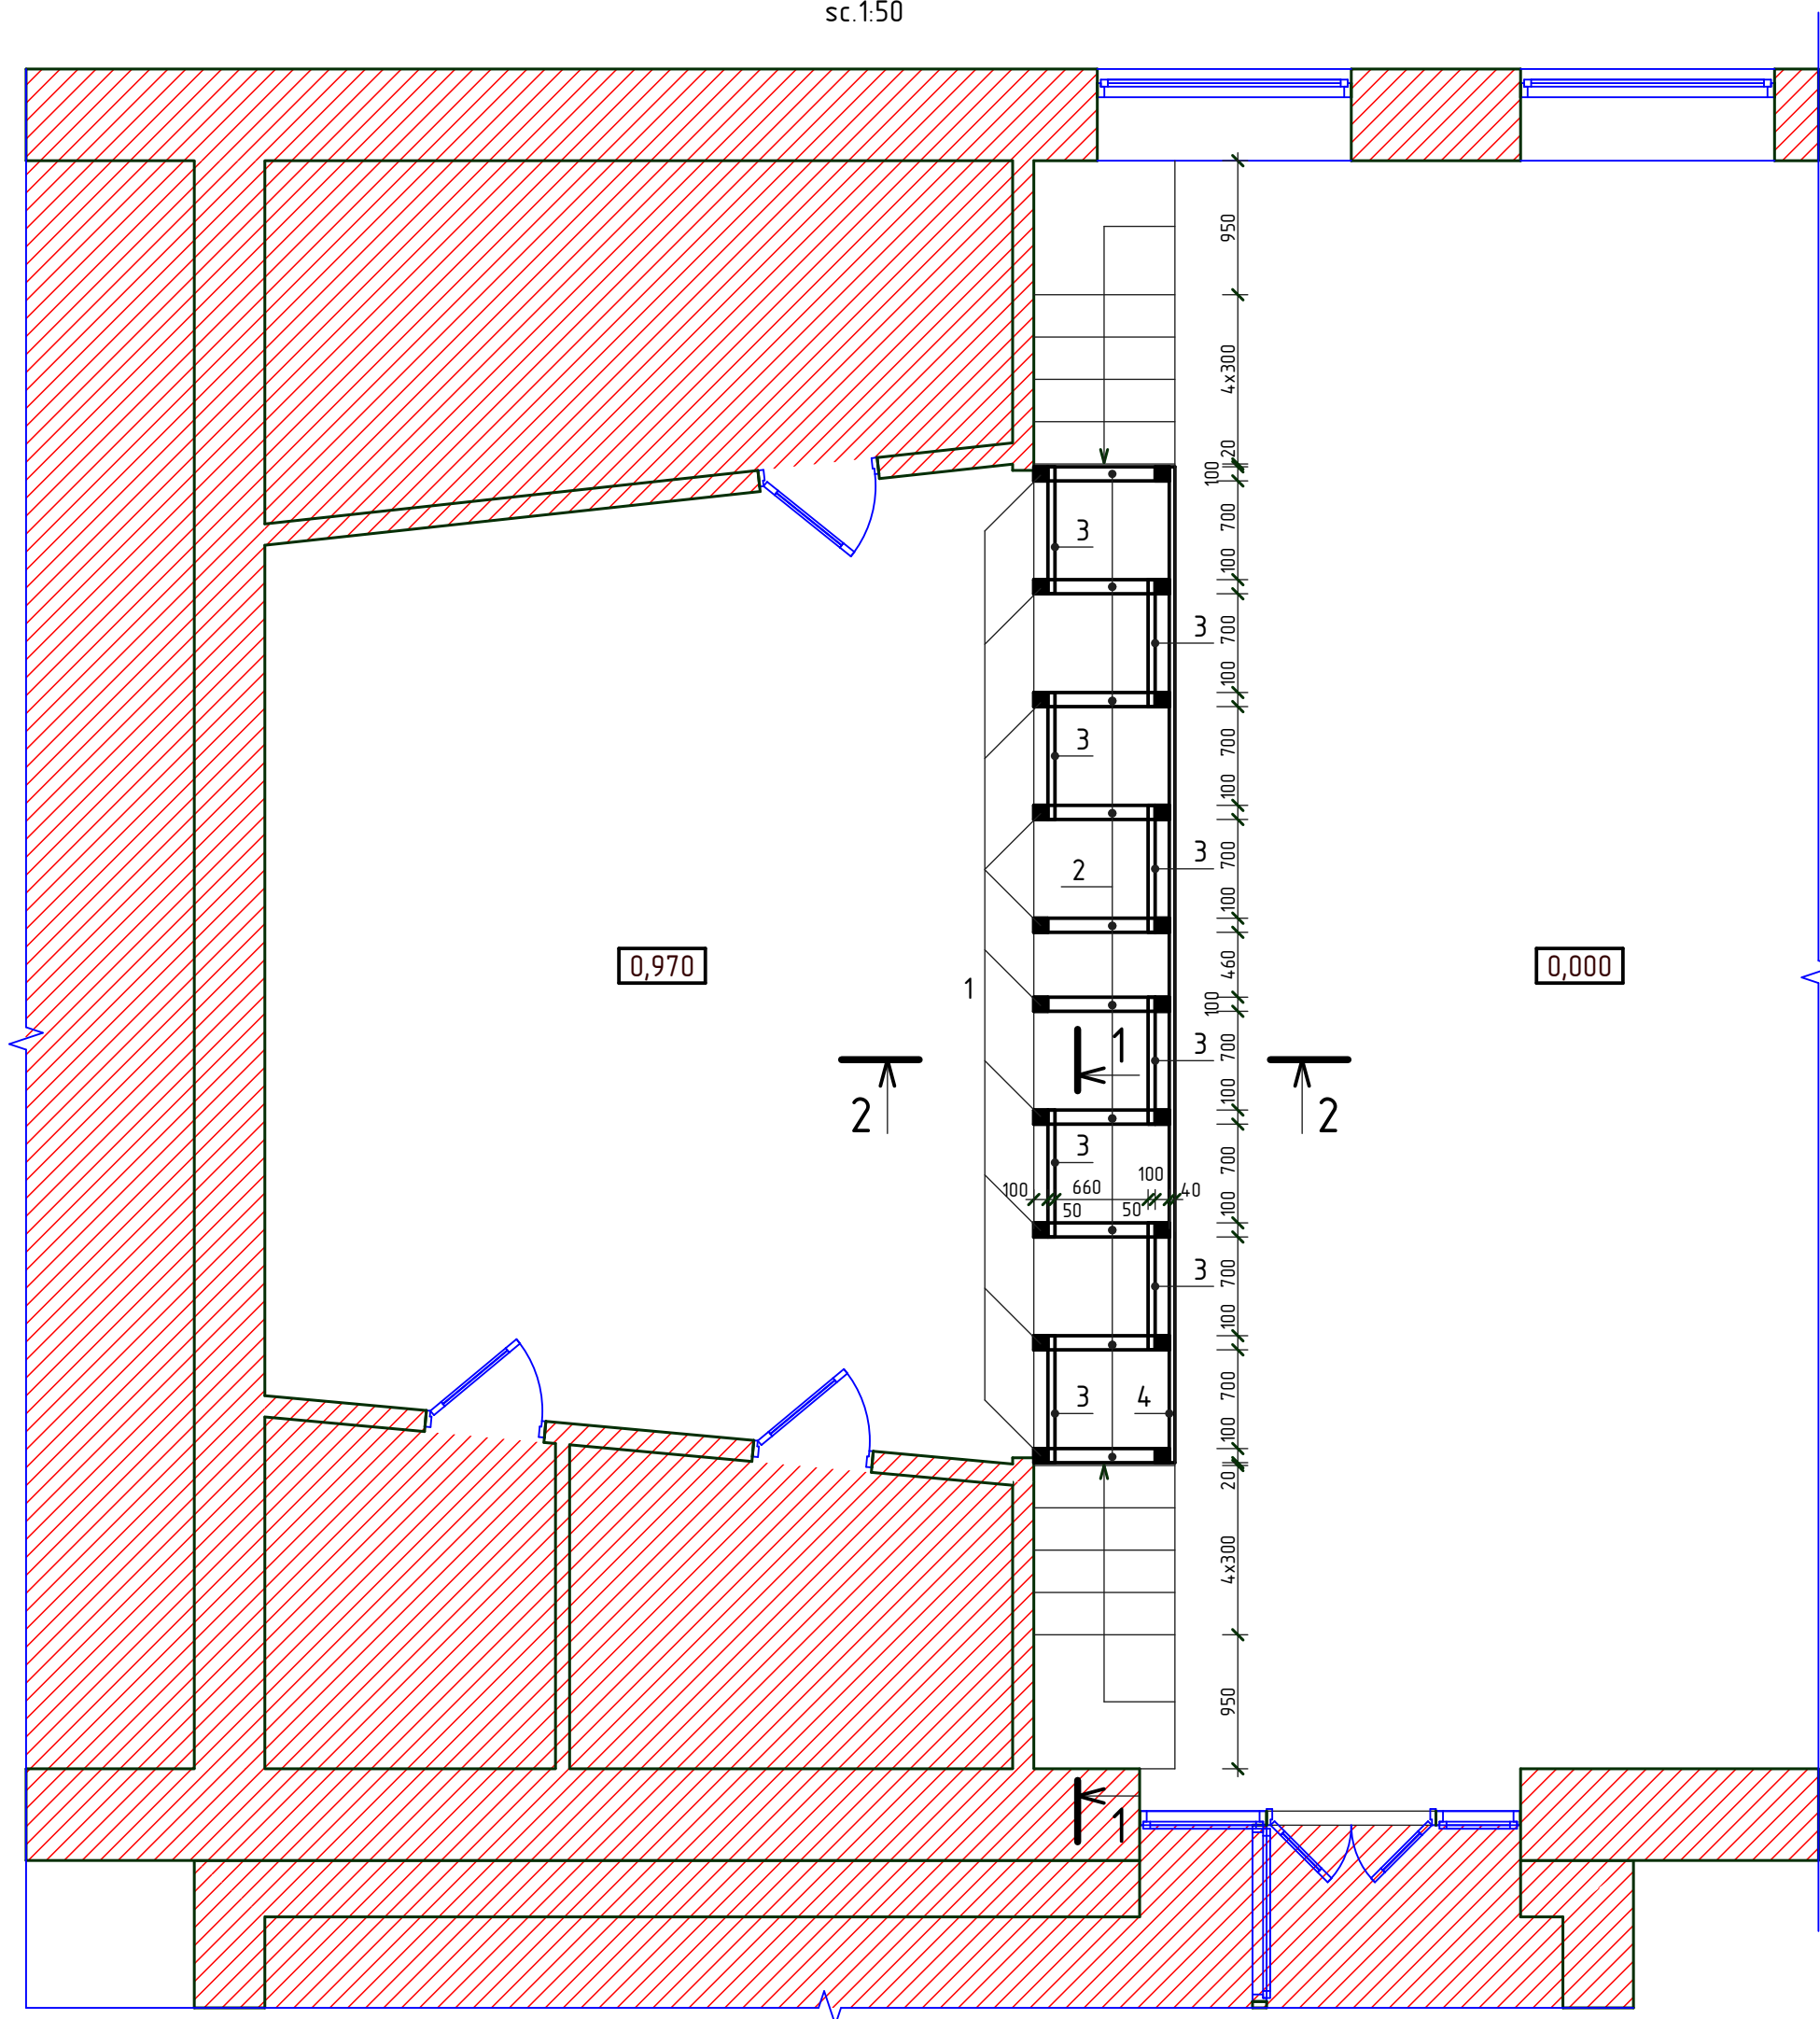

Nota:

1. Plansa data se citește cu pl. 13, 14, 15.

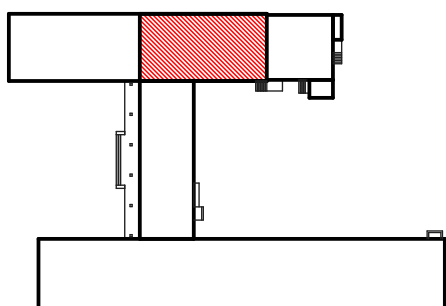

						OBIECTIV NR. - 14.05-D/21-1-SAC				
						Amenajarea teritoriului si reparatia capitala a incaperilor separate Liceul Teoretic "L.Bлага" din str. Alexandr Puskin nr. 69, mun. Balti				
Mod.	Can.	Foai	Nr.d.	Semnat.	Data					
						Reparatie capitala		faza	planşa	planşe
ASP		Mihaila V.			05.21			PE	12	
ISP		Hihlat E.			05.21	Plan scena		SRL "Geo-Cad-Proiect" mun. Balti		
Elaborat		Ciobanu V.			05.21					