



# Plan tavan suspendat

sc.1:100

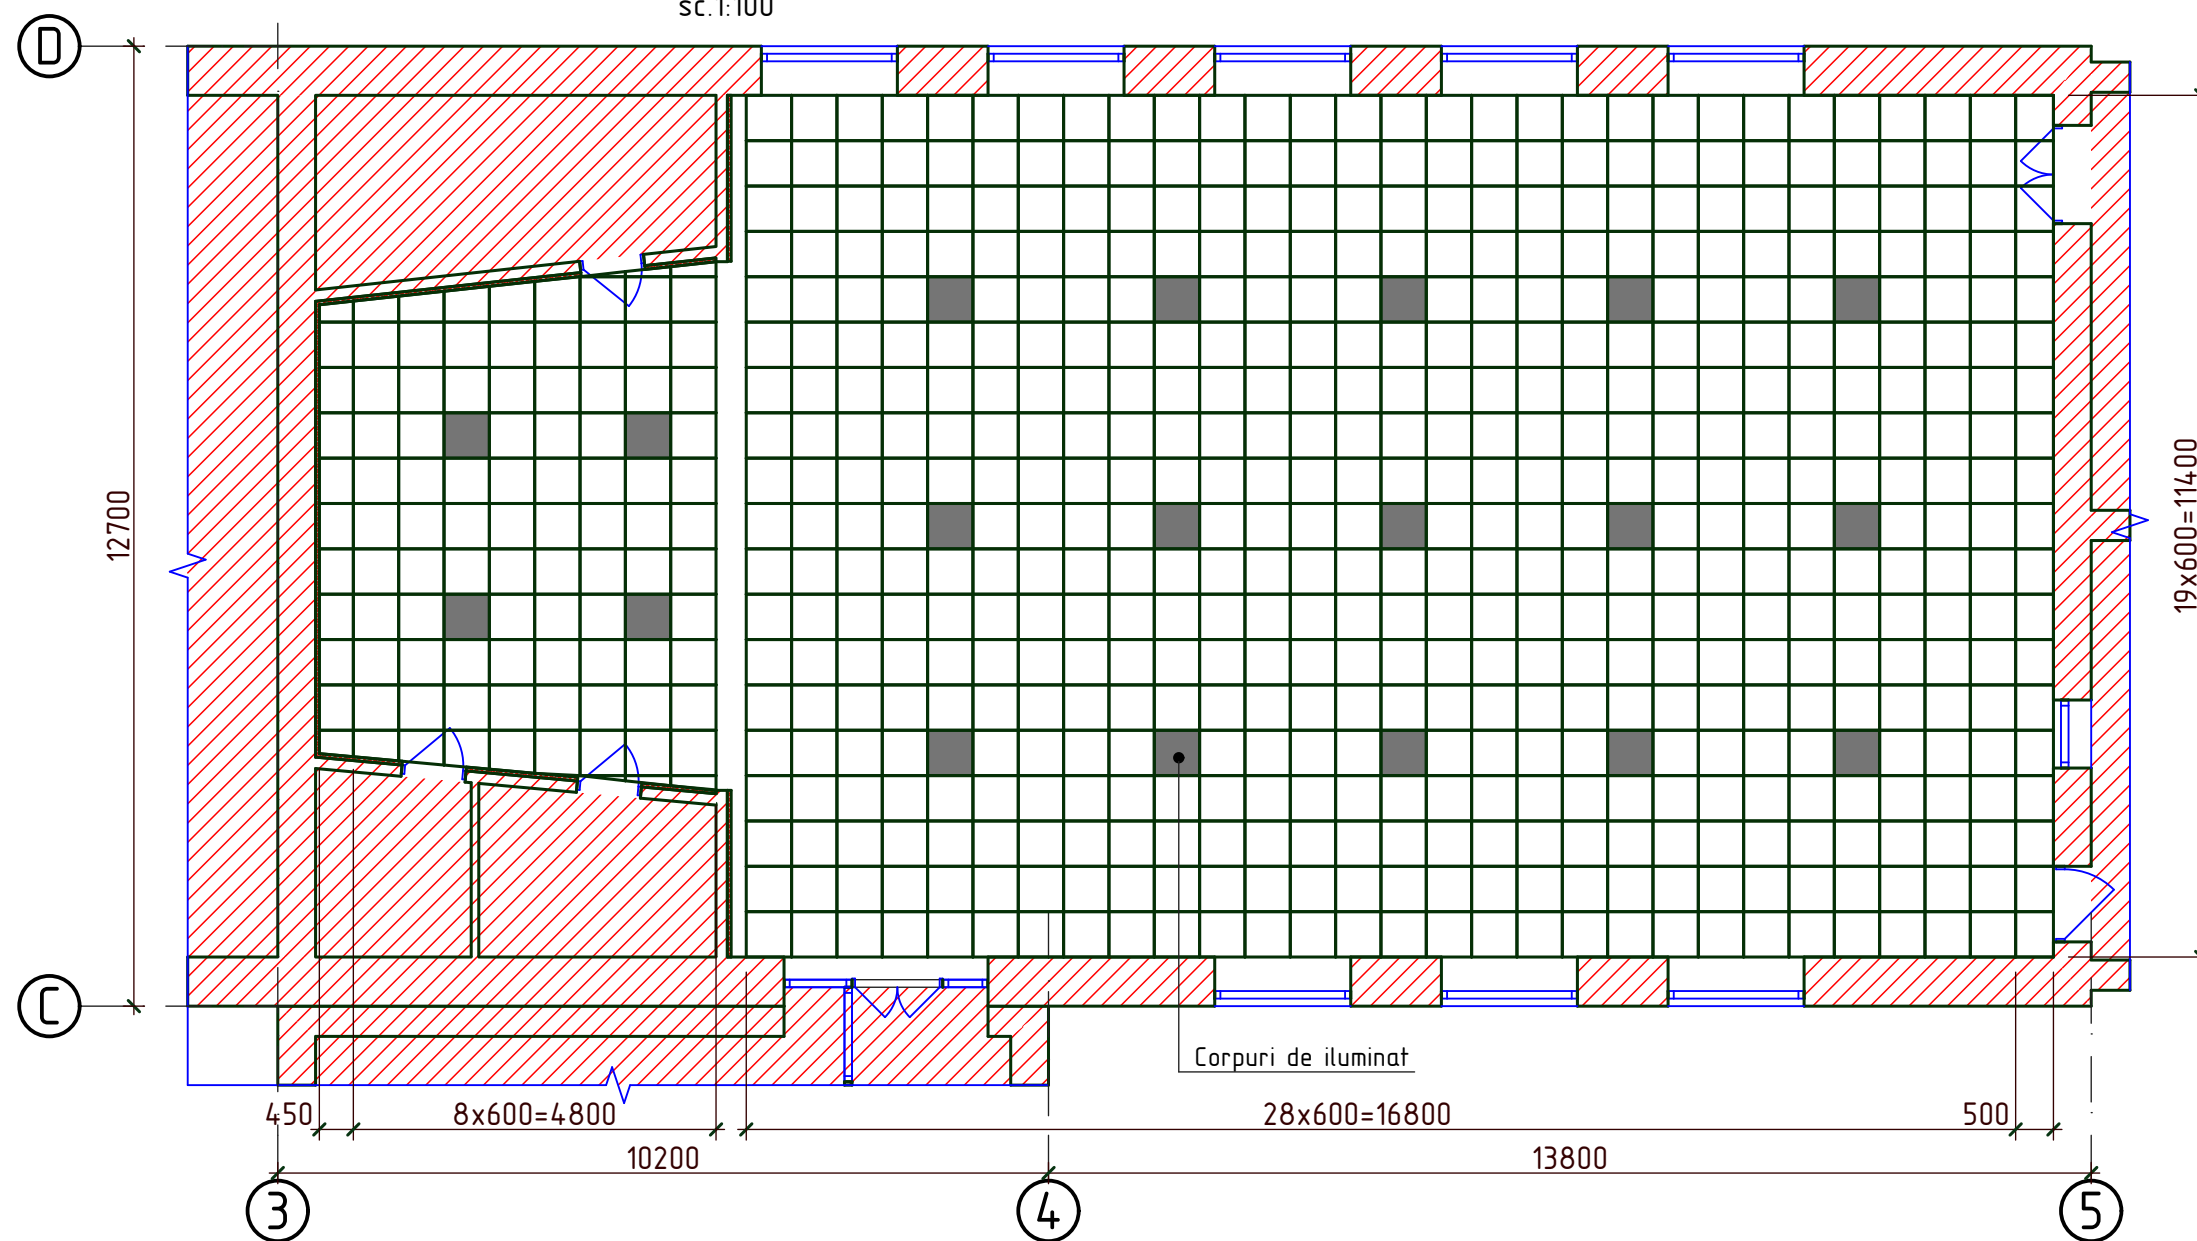

1. Suprafata tavanului suspendat vezi specificatia finisarii incaperilor pl.-15

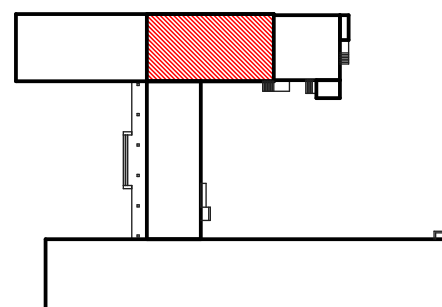

						OBIECTIV NR. - 14.05-D/21-1-SAC			
						Amenajarea teritoriului si reparatia capitala a incaperilor separate Liceul Teoretic "L.Blaga" din str. Alexandr Puskin nr. 69, mun. Balti			
Mod.	Can.	Foia	Nr.d.	Semnat	Data	Reparatie capitala	faza	plansa	planse
ASP			Mihaila V.		05.21		PE	16	
ISP			Hihlat E.		05.21	Plan tavan suspendat	SRL "Geo-Cad-Proiect" mun. Balti		
Elaborat			Ciobanu V.		05.21				