
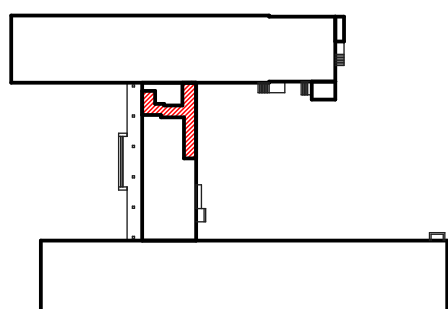


Nr.inve.a.orig.	Data si semnatura	Nr.inve.schim.

Plan relevé la cota 0,000 sc.1:50

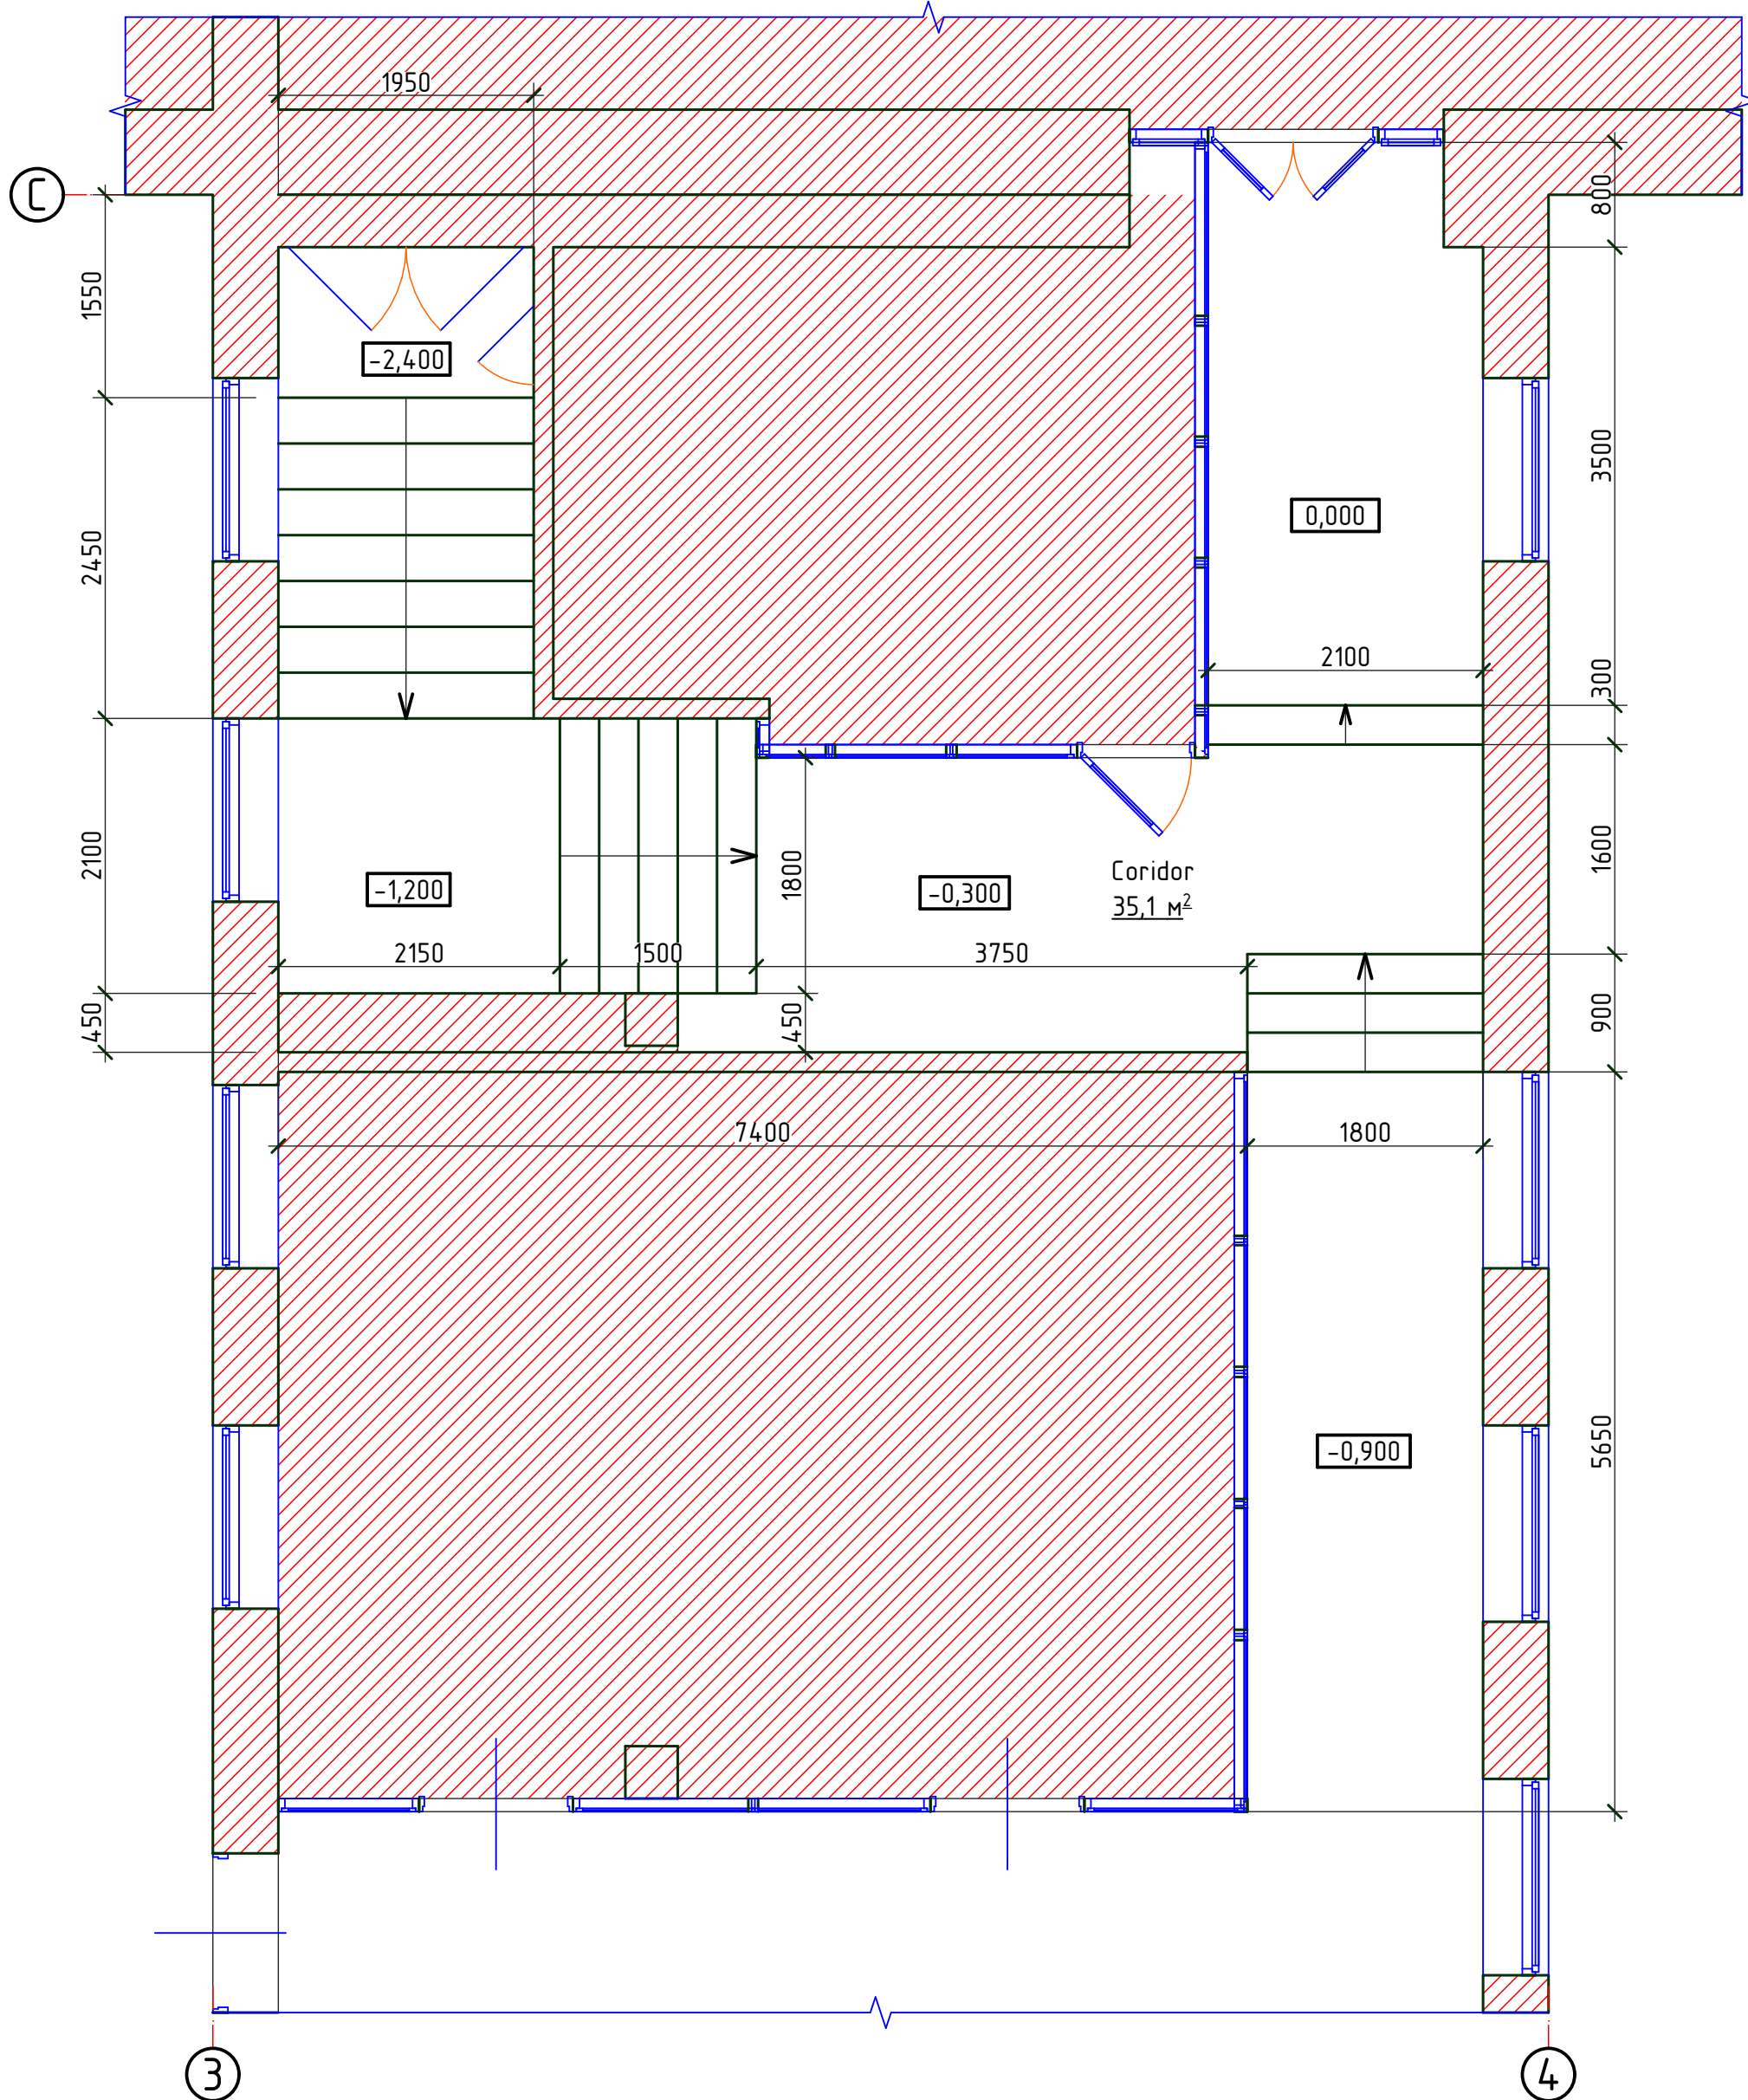

						OBIECTIV NR. - 14.05-D/21-1-SAC				
						Amenajarea teritoriului si reparatia capitala a incaperilor separate Liceul Teoretic "L.Bлага" din str. Alexandr Puskin nr. 69, mun. Balti				
Mod.	Can.	Foai	Nr.d.	Semnat.	Data					
						Reparatie capitala		faza	planşa	planşe
ASP		Mihaila V.			05.21			PE	4	
ISP		Hihlat E.			05.21	Plan releveu la cota 0.000		SRL "Geo-Cad-Proiect" mun. Balti		
Elaborat		Ciobanu V.			05.21					