




Desfasurata inprejmuirei in axele 52-53

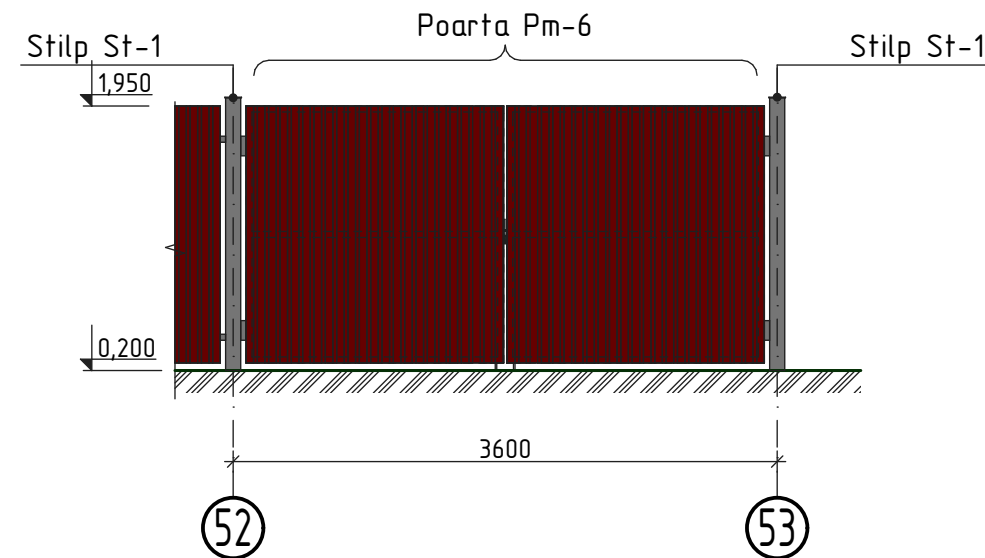

Desfasurata inprejmuirei in axele 1-2

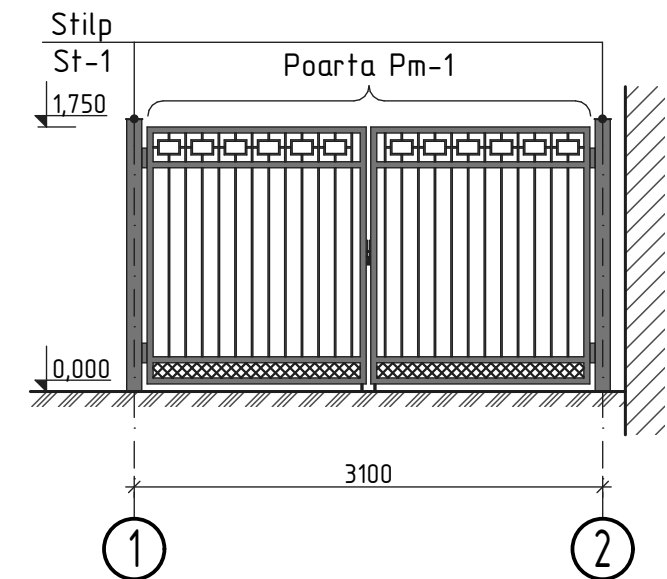

Desfasurata inprejmuirei in axele 49-52

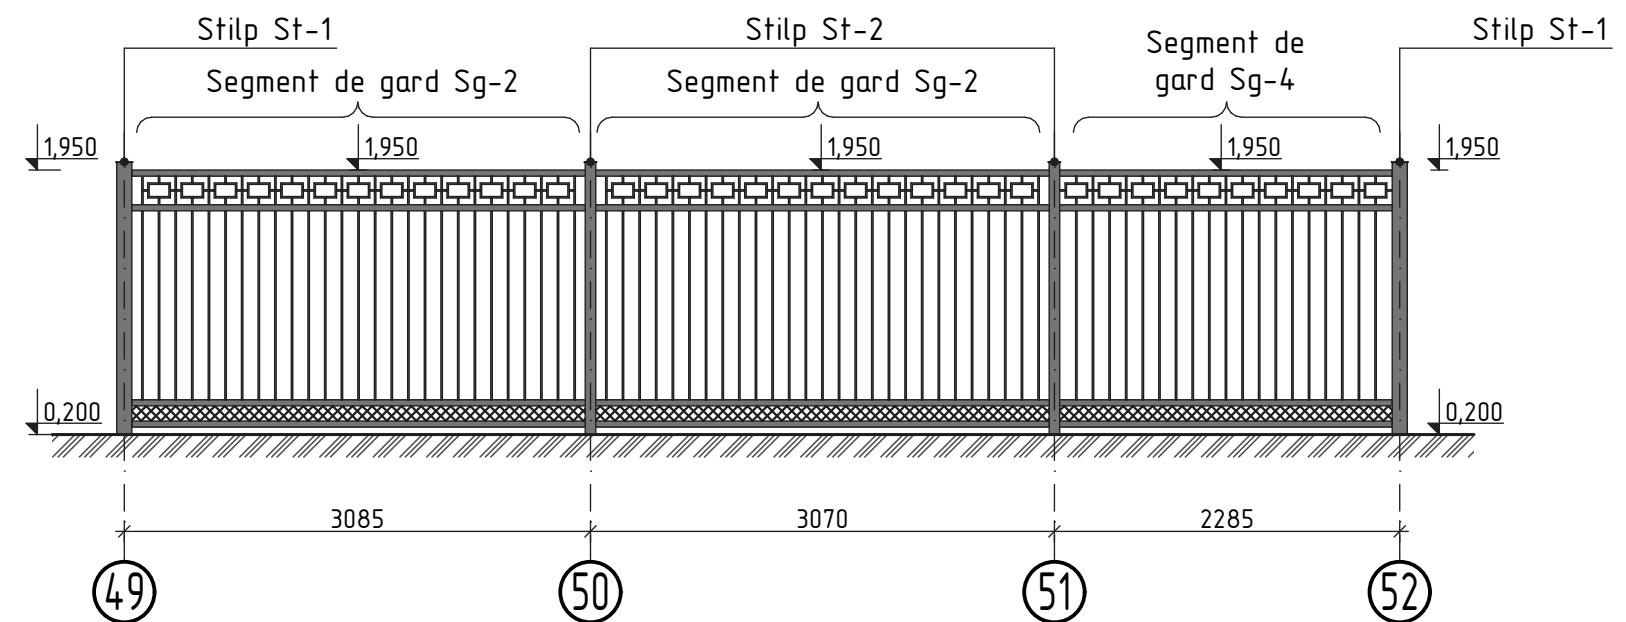

1. Drept cota 0.000 va fi primita cota absoluta a planului de amenajare 101.72
2. Stilp St-1, St-2 vezi pl. 21
3. Poarta Pm-1 vezi pl. 8
4. Poarta Pm-6 vezi pl. 17
5. Segment de gard Sg-2 vezi pl. 19
6. Segment de gard Sg-4 vezi pl. 20

						OBIECTIV NR. - 14.05-D/21-4-SAC			
						Amenajarea teritoriului si reparatia capitala a incaperilor separate Liceul Teoretic "L.Blaga" din str. Alexandr Puskin nr. 69, mun. Balti			
Mod.	Can.	Foia	Nr.d.	Semn.	Data	Inprejmuire transparenta	faza	plansa	planse
ASP	Mihaila V.				05.21		PE	3	
ISP	Hihlat E.				05.21	Schema amplasarii inprejmuirei proiectate; Desfasurata inprejmuirei in axele 1-2, 49-52, 52-53	SRL "Geo-Cad-Proiect" mun. Balti		
Elaborat	Ciobanu V.				05.21				