



Desfasurata inprejmuirei in axele 27-33

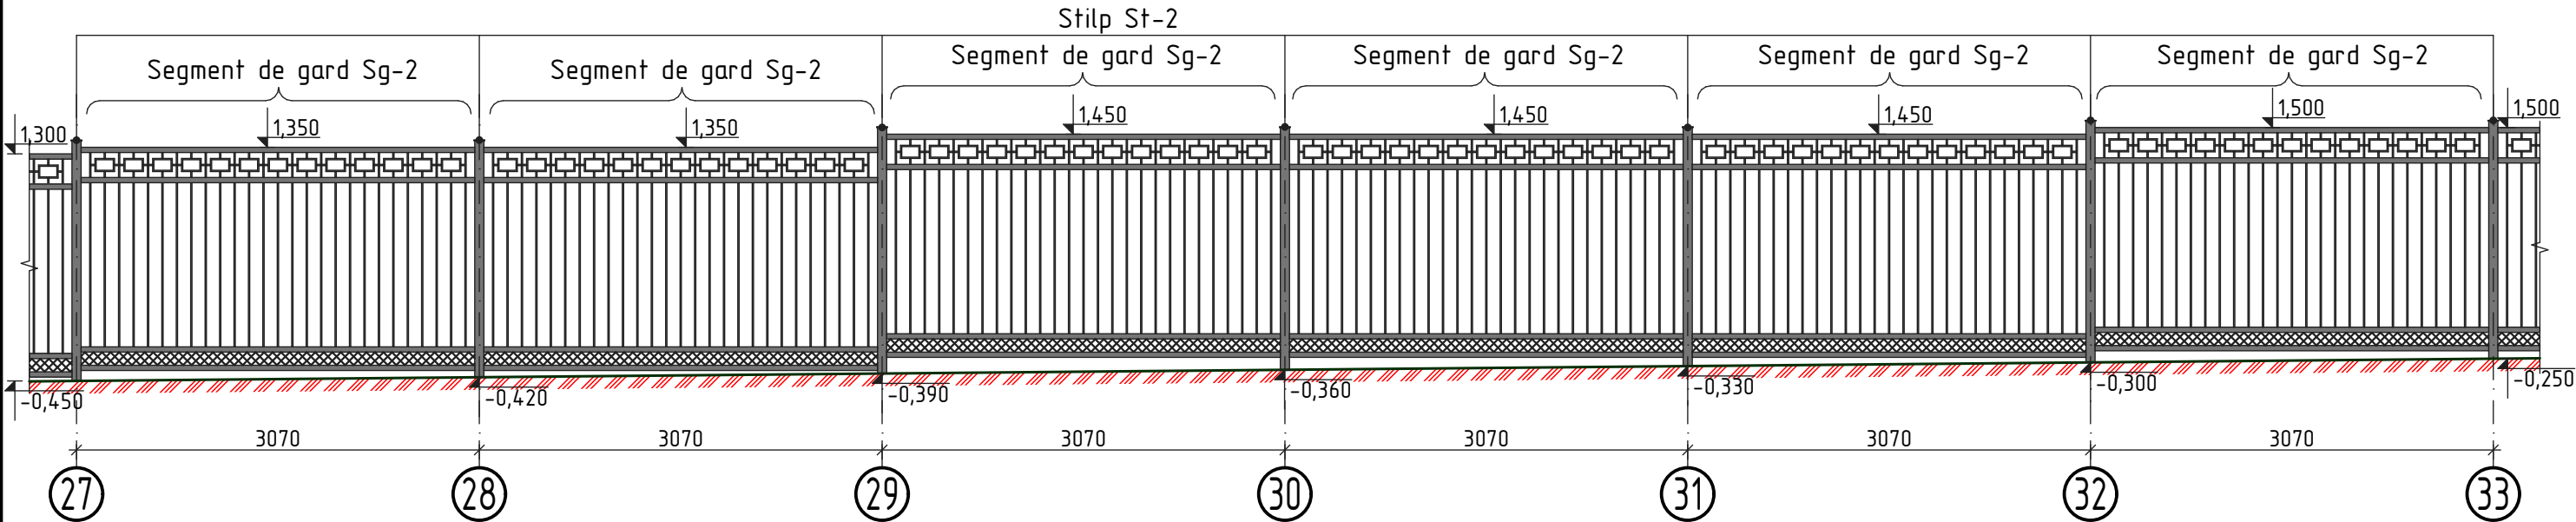

Desfasurata inprejmuirei in axele 33-39

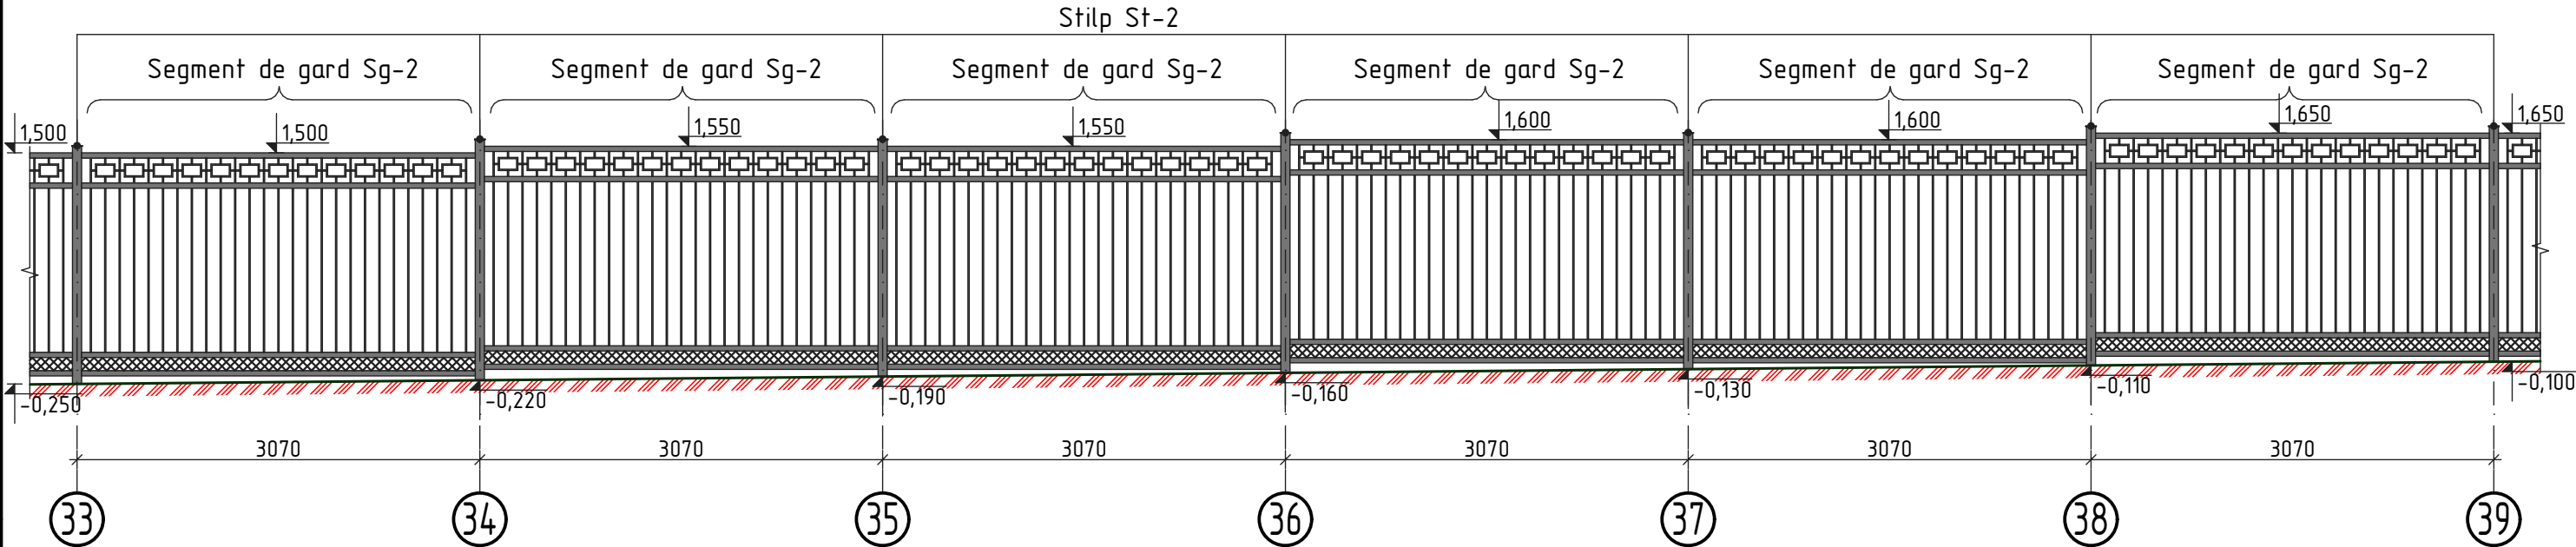

Nr.inve.a.orig. Data si semnatura Nr.inve.schim.

- 1. Drept cota 0.000 va fi primita cota absoluta a planului de amenajare 101.72
- 2. Stilp St-2 vezi pl. 21
- 3. Segment de gard Sg-2 vezi pl. 19

						OBIECTIV NR. - 14.05-D/21-4-SAC			
						Amenajarea teritoriului si reparatia capitala a incaperilor separate Liceul Teoretic "L.Blaga" din str. Alexandr Puskin nr. 69, mun. Balti			
Mod.	Can.	Foia	Nr.d.	Semnat.	Data				
						Inprejmuire transparenta	faza	plansa	planse
ASP		Mihaila V.			05.21		PE	6	
ISP		Hihlat E.			05.21				
Elaborat		Ciobanu V.			05.21	Desfasurata inprejmuirei in axele 27-33, 33-39	SRL "Geo-Cad-Proiect" mun. Balti		