
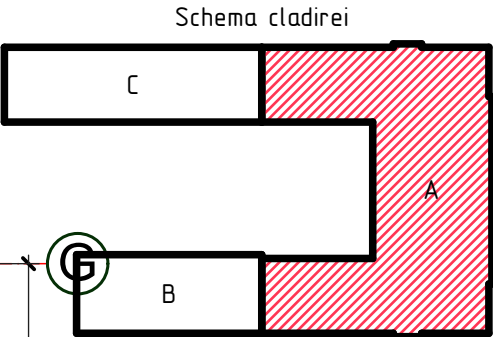


Nr.inve.a orig.	Data si semnatura	Nr.inve.schim.

Plan demantari si demolari cota 4,000

sc. 1:200

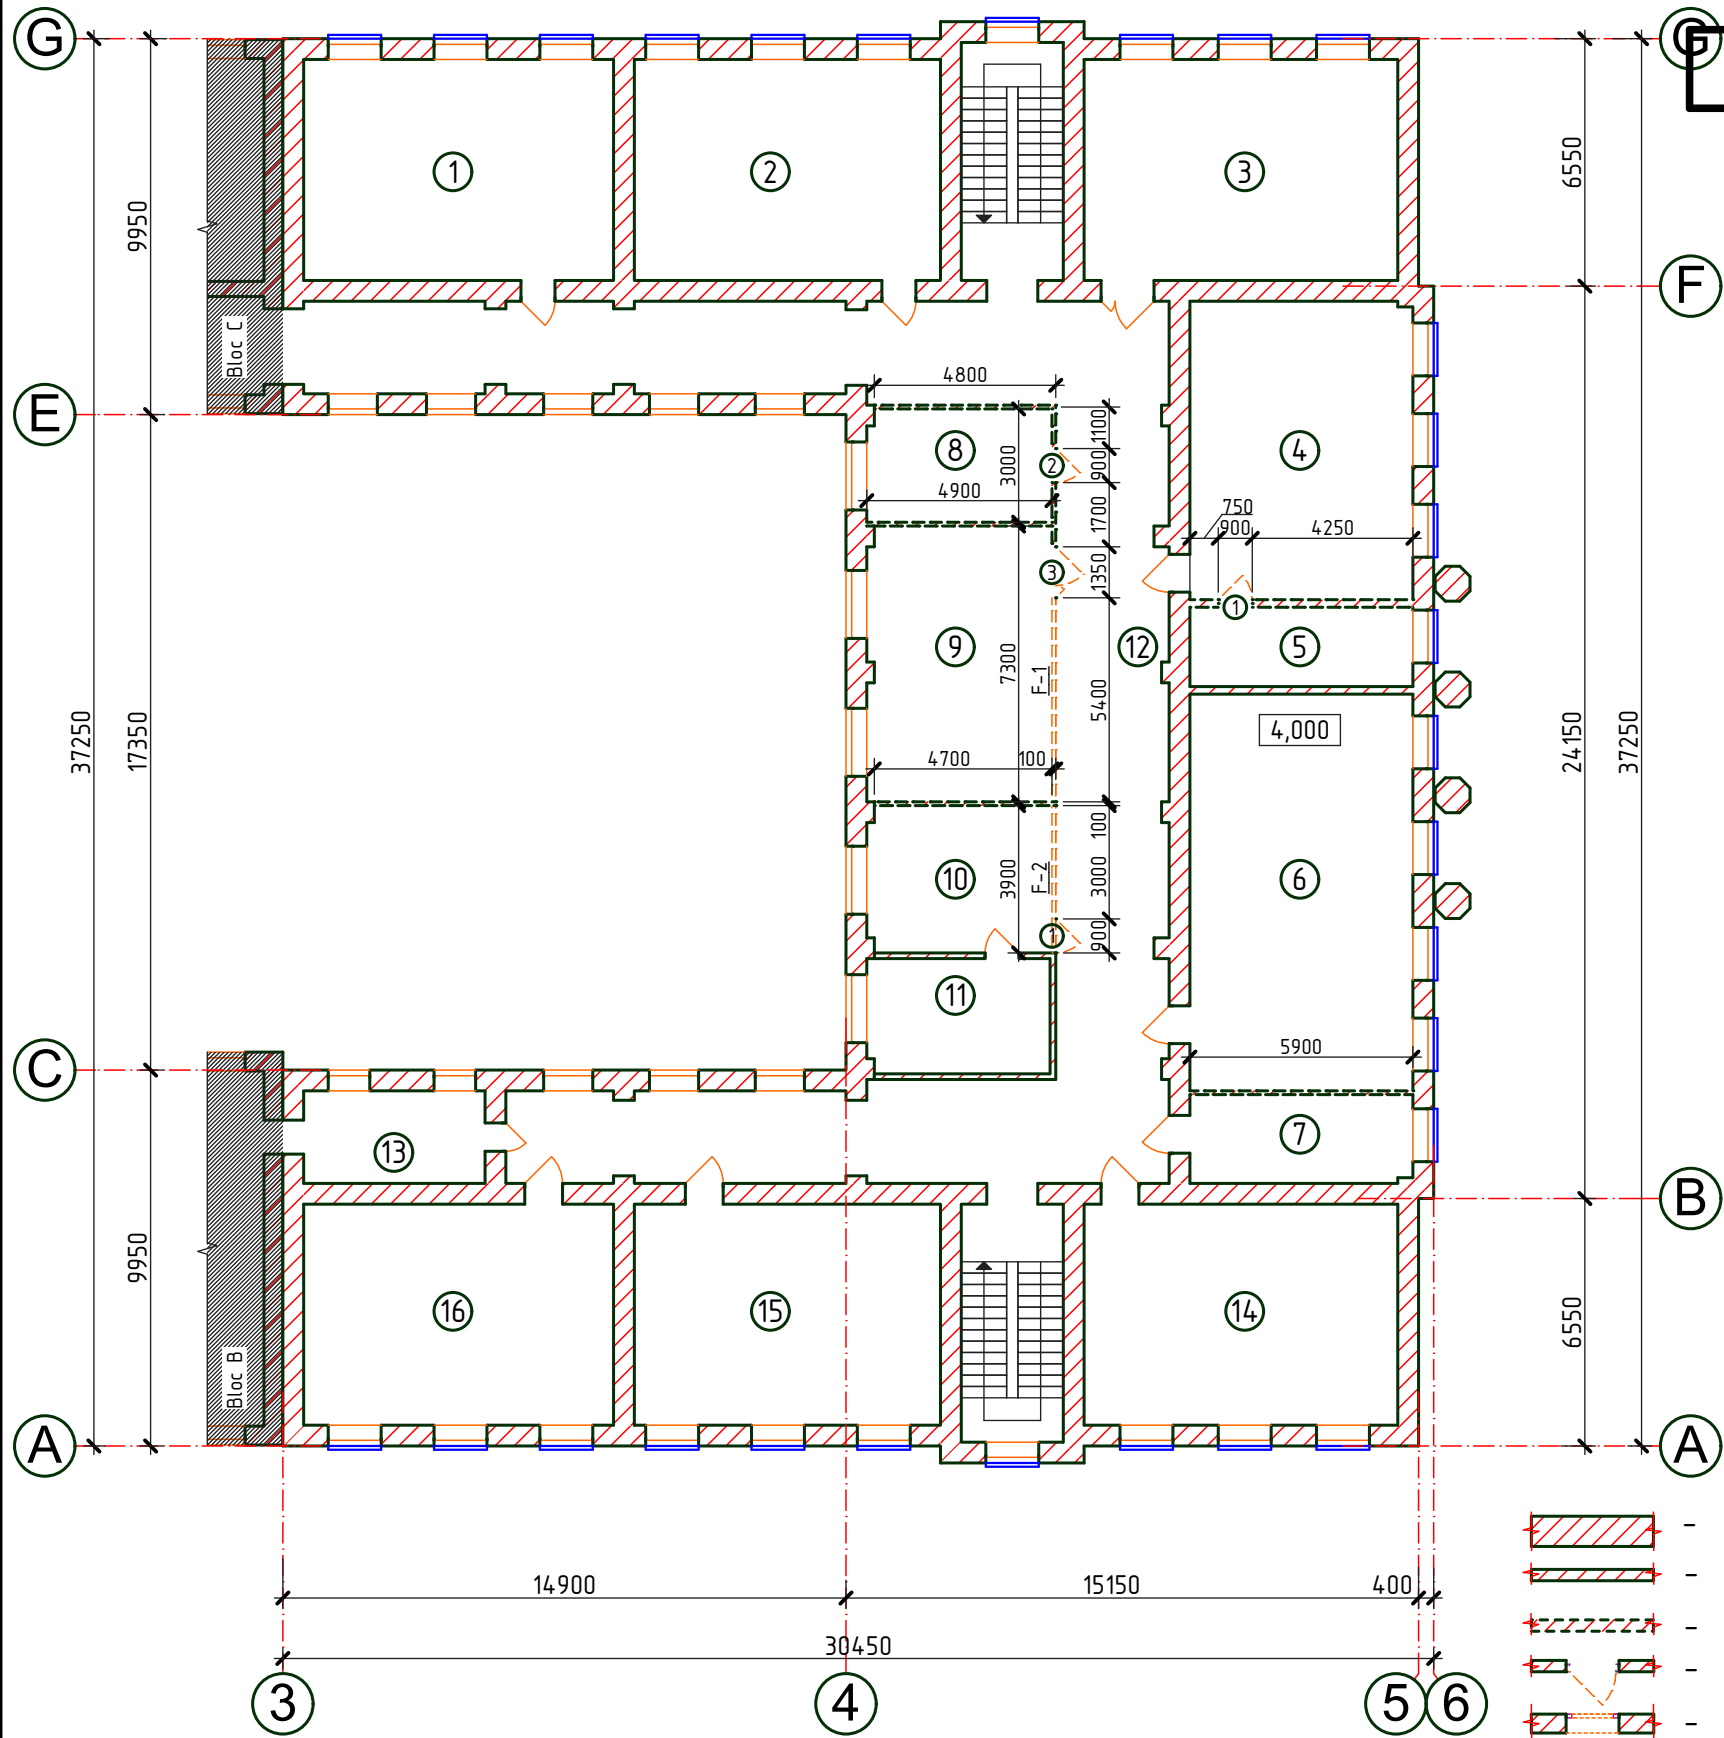

Explicatia incaperilor cota 4,000

Nr. inc.	Denumirea incaperii	Suprafata m <sup>2</sup>
1	Sala de studii	48,5
2	Sala de studii	47,9
3	Sala de studii	49,3
4	Sala de studii	47,2
5	Laborator	12,4
6	Sala de studii	62,5
7	Contabil	14,4
8	Laborator	14,6

Explicatia incaperilor cota 4,000

Nr. inc.	Denumirea incaperii	Suprafata m <sup>2</sup>
9	Sala de studii	35,6
10	Anticamera	18,9
11	Diriginte	14,7
12	Coridor	156,4
13	Hol	12,7
14	Sala de studii	49,1
15	Sala de studii	47,9
16	Sala de studii	48,5

1. Lucrarile de demolare vor fi efectuate in conformitate NCM A.08.01:2013 "Organizarea constructiilor" si NCM A.08.02:2014 "Securitatea si sanatatea muncii in constructii".

2. Specificatia lucrarilor de demolare si demontare vezi pl. 17, 18.

2019	OBIECTIV nr. 02.12-D/19-SAC			Reparatia capitala a blocului lit "A", LT "N. Gogol" str. Academicianul Nicolae Filipp, 2			
A.S.P	Mihaila V.		12.19	Liceu Tioretic	Etapa	Plansa	Planse
I.S.P	Hihlat Em.		12.19		PE	16	
Elaborat	Gorbatii A.		12.19	Plan cota 4,000 (lucrari de demontare)	SRL "Geo-Cad-Proiect" mun. Balti		