
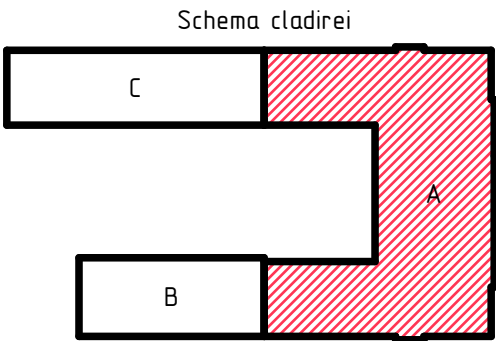


Sectionea A-A releveu

sc. 1:100

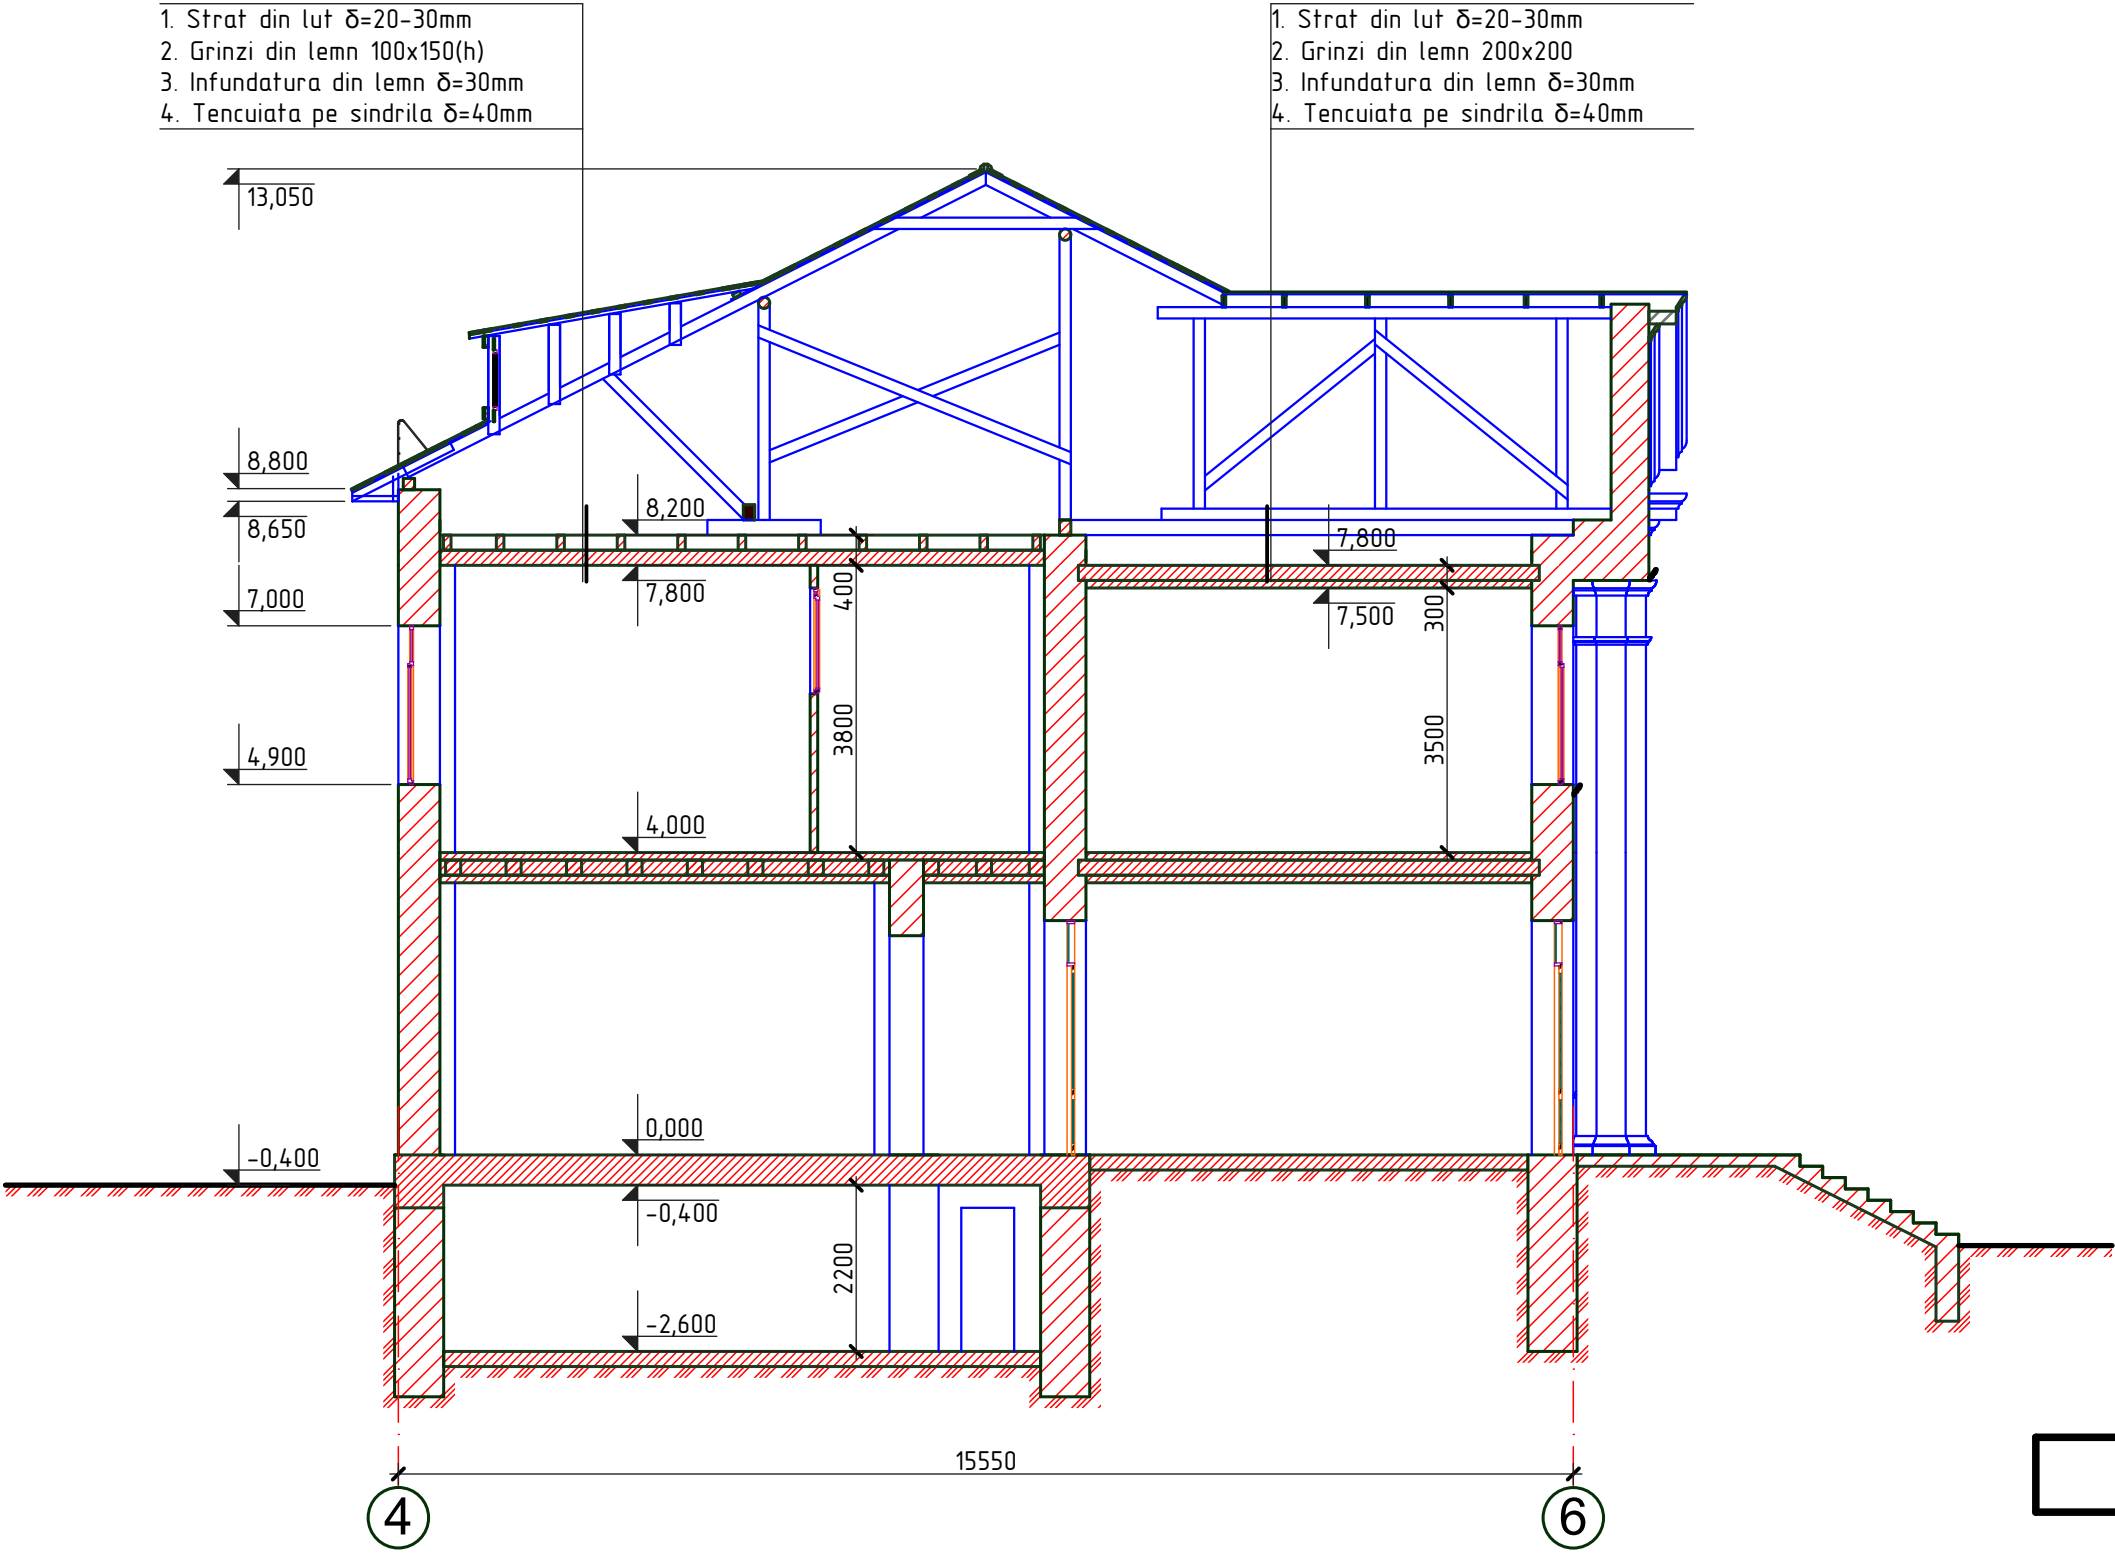

1. Plansa data se citeste cu pl. 4.
2. Drept cota 0.000 a fost primita cota pardoselei parterului.

2019	OBIECTIV nr. 02.12-D/19-SAC			Reparatia capitala a blocului lit "A", LT "N. Gogol" str. Academicianul Nicolae Filipp, 2			
A.S.P	Mihaila V.		12.19	Liceu Tioretic	Etapa	Plansa	Planse
I.S.P	Hihlat Em.		12.19		PE	5	
Elaborat	Gorbatii A.		12.19	Sectionea A-A (releveu)		SRL "Geo-Cad-Proiect" mun. Balti	