


Nr.inve.a orig.	Data si semnatura	Nr.inve.schim.

Plan cota -2,600
sc. 1:200

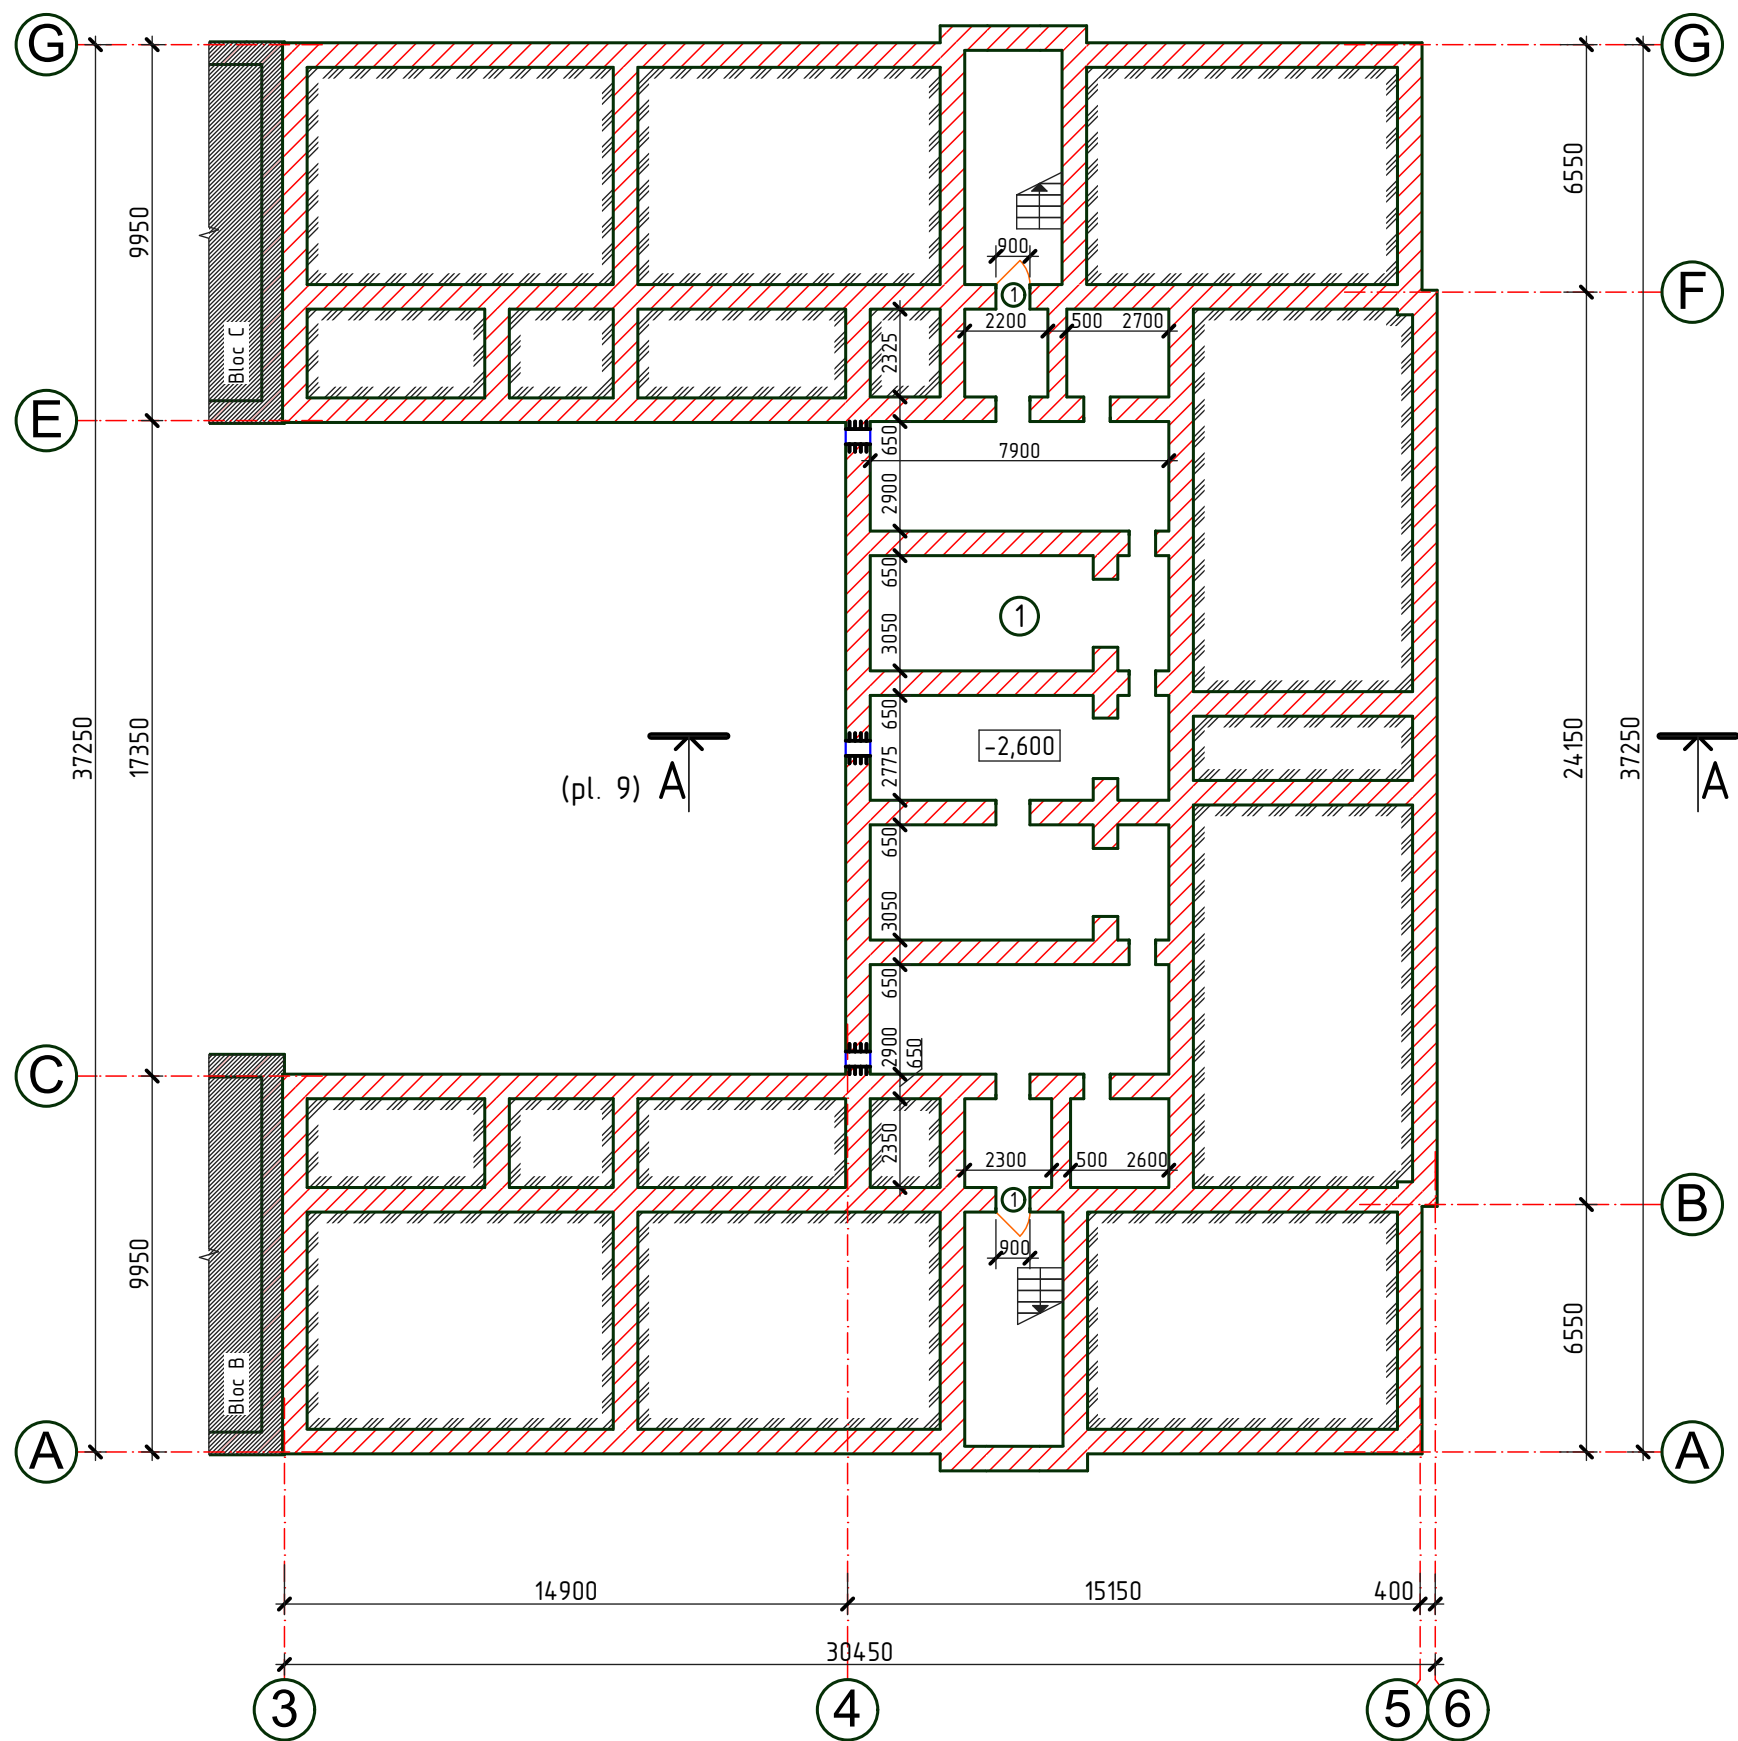


Explicatia incaperilor cota -2,600

Nr. inc.	Denumirea incaperii	Suprafata m²
1	Incapere auxiliara	141,7

- perete portant existent
- perete despartitor existent

Schema cladirei

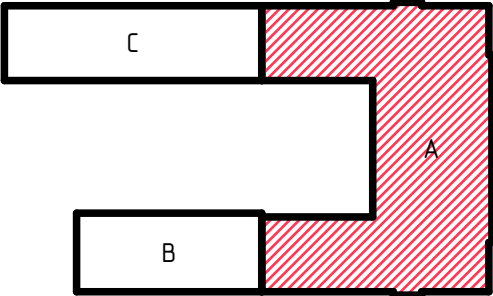

1. Volumele lucrarilor de reparatie vezi pl. 9.

2019	OBIECTIV nr. 02.12-D/19-SAC			Reparatia capitala a blocului lit "A", LT "N. Gogol" str. Academicianul Nicolae Filipp, 2			
A.S.P	Mihaila V.		12.19	Liceu Tioretic	Etapa	Plansa	Planse
I.S.P	Hihlat Em.		12.19		PE	8	
Elaborat	Gorbatii A.		12.19	Plan cota -2,600		SRL "Geo-Cad-Proiect" mun. Balti	