

# *SCHIȚĂ DE PROIECT*




Copertina încuiabilă pentru containere de gunoi  
or.Codru

*Beneficiar:*

*Primaria or. Codru*

*Chișinău 2024*

Plan parter, cota 0.000  
(copertina pentru deseuri), sc. 1:50

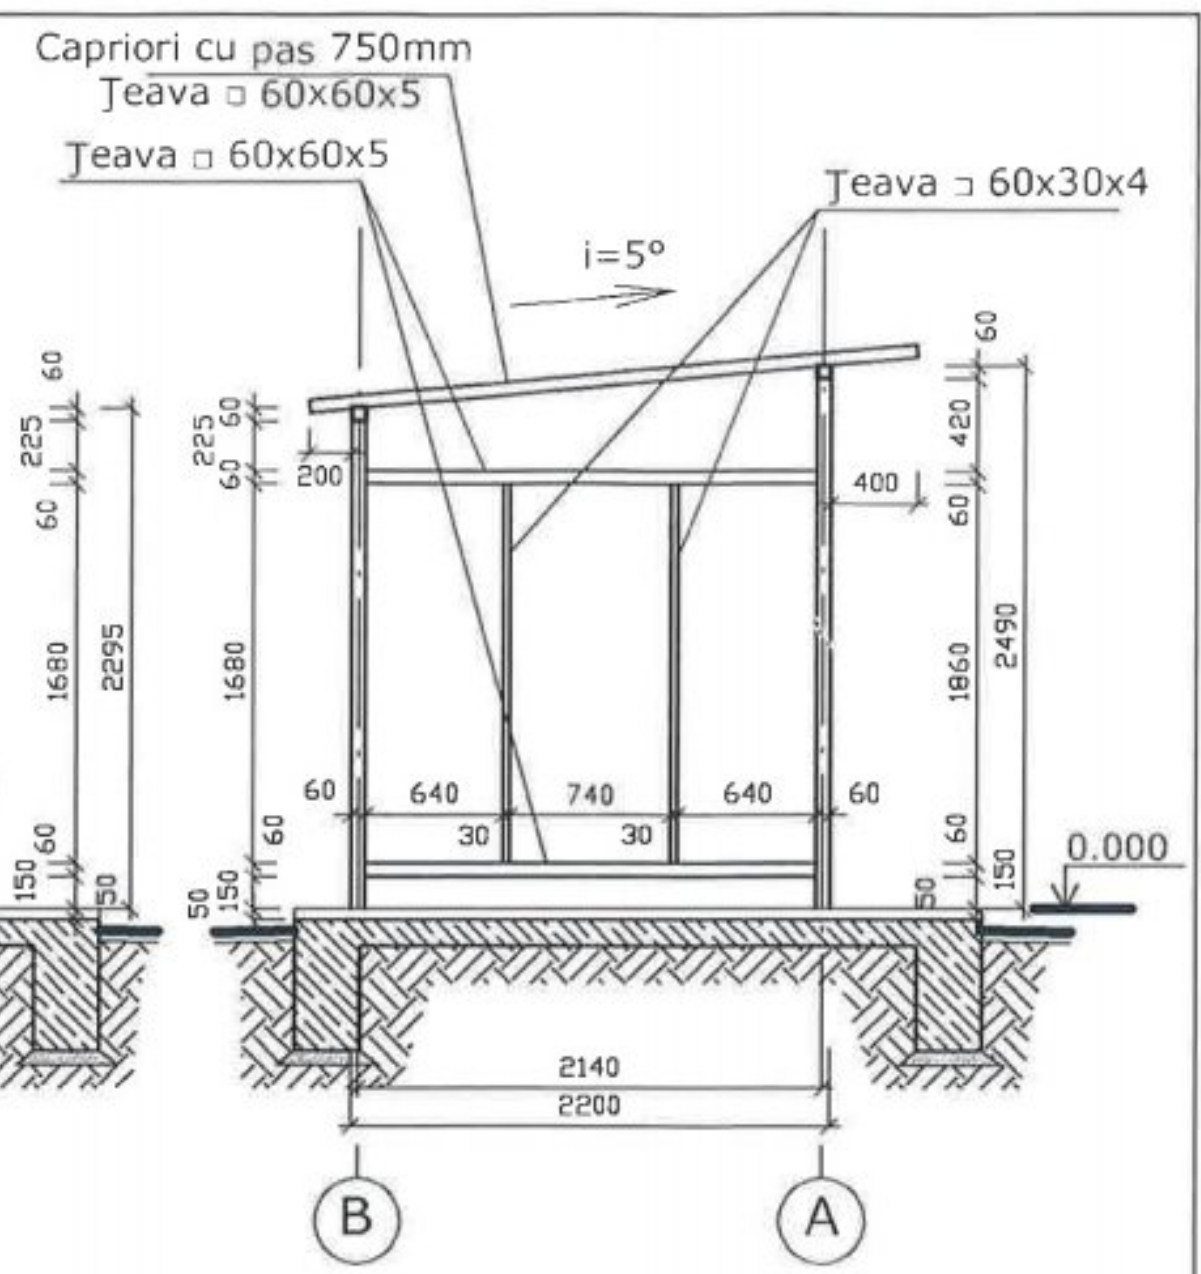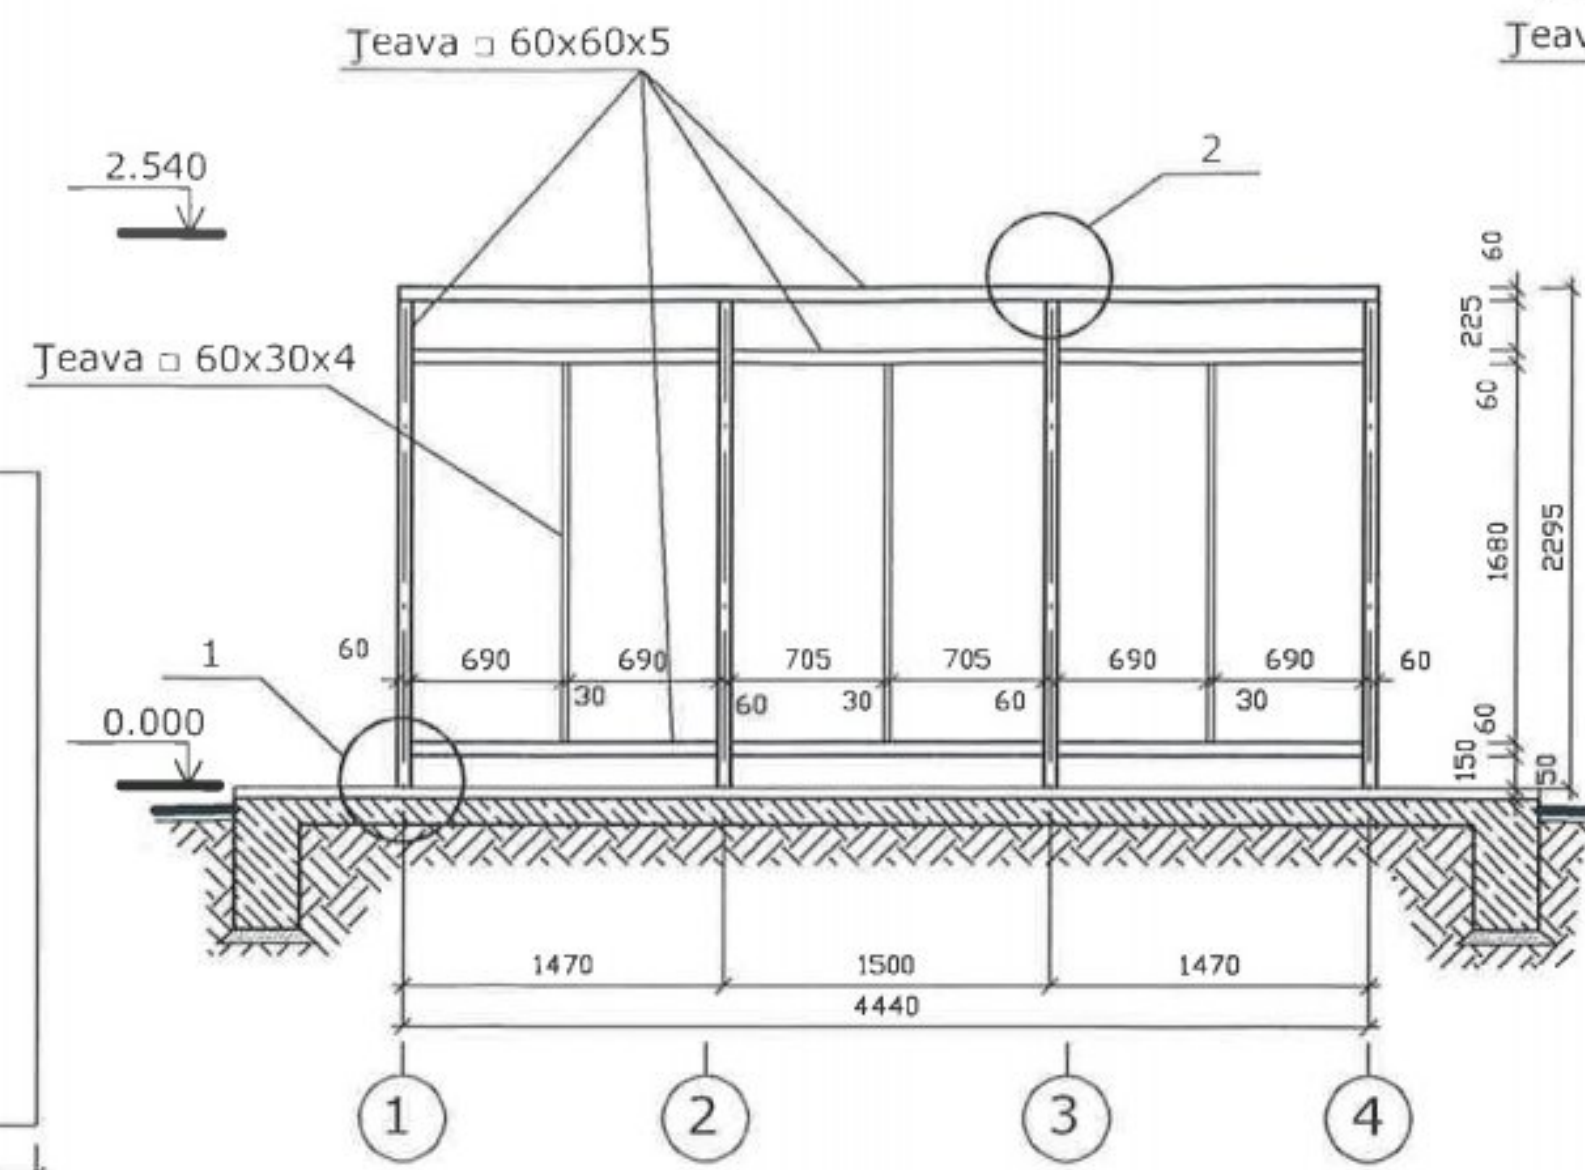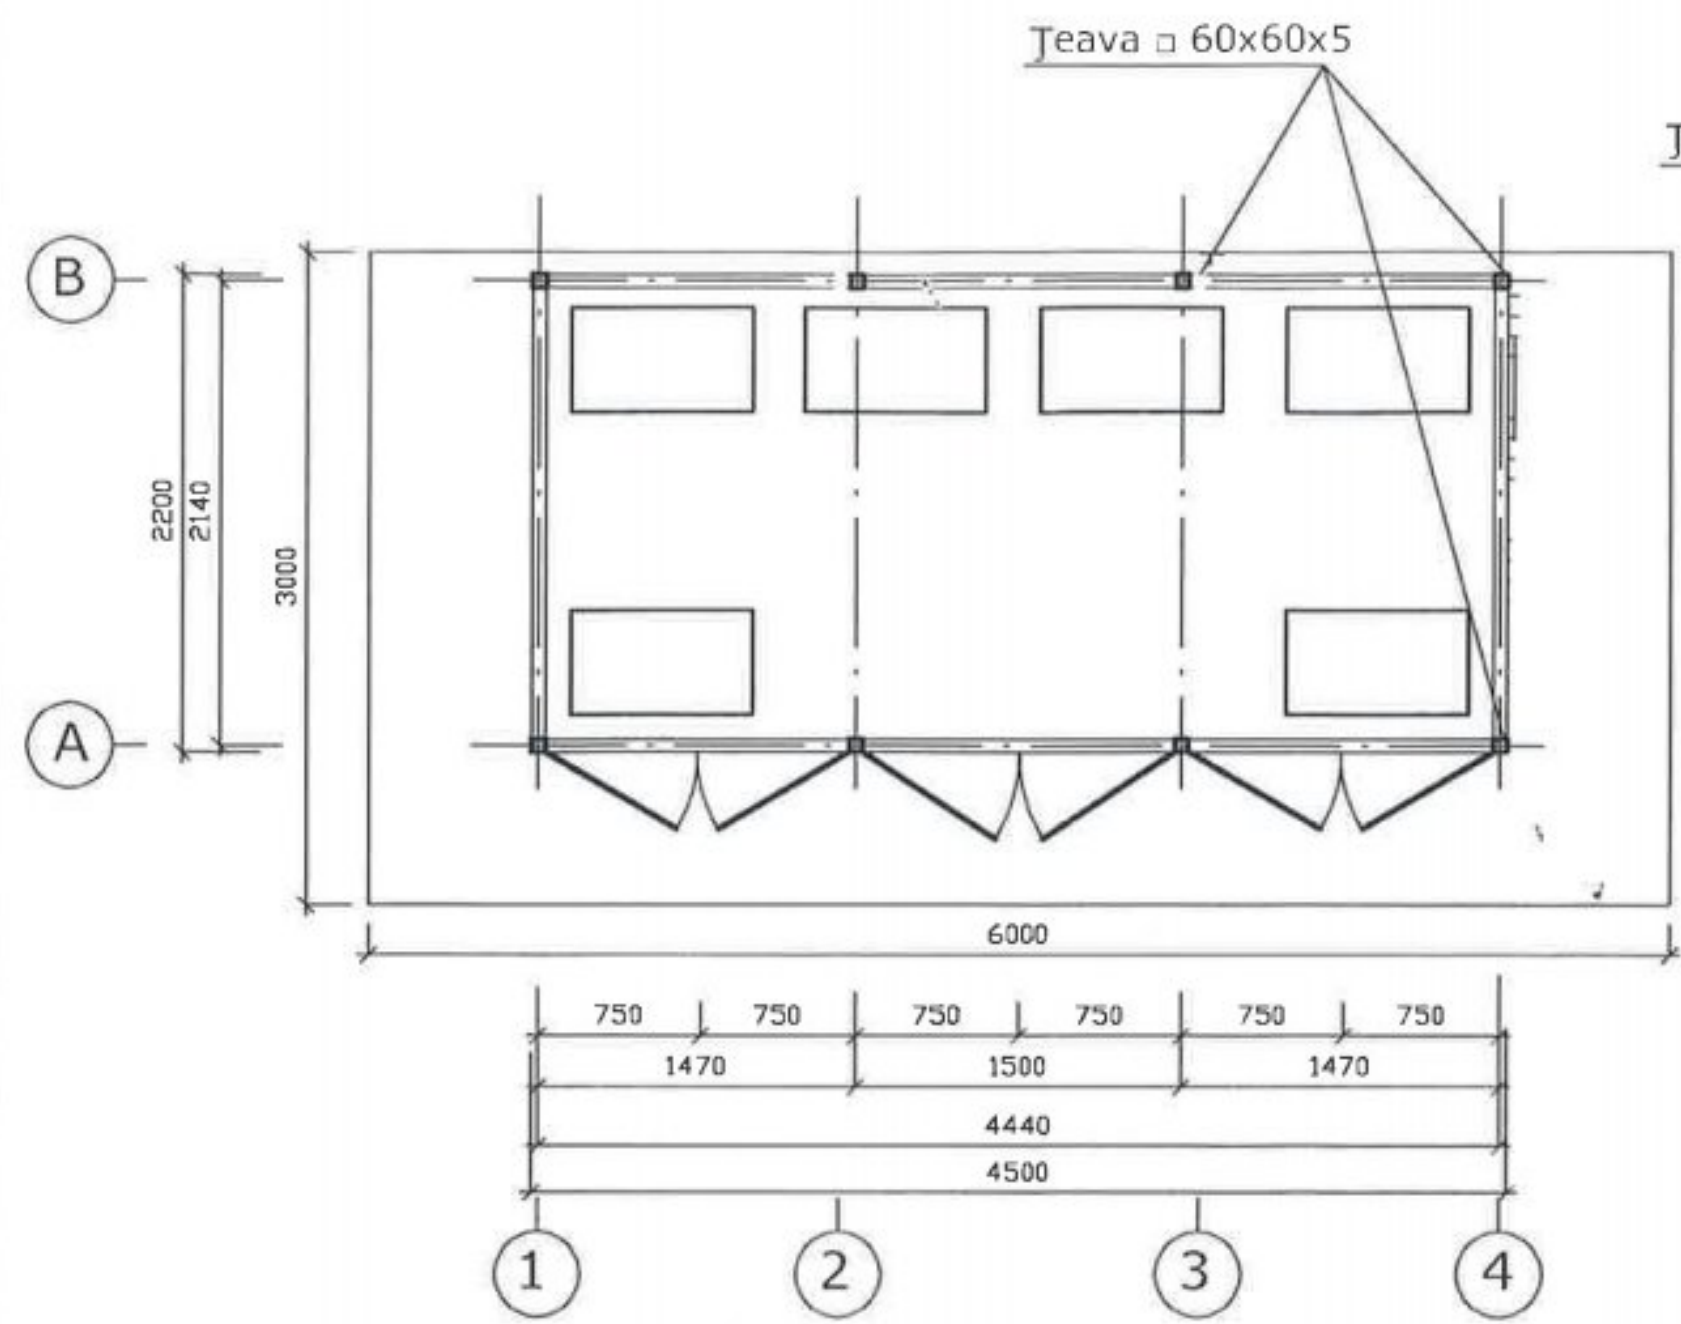

Capriori cu pas 750mm  
Teava  $\square$  60x60x5

Plan acoperis  
sc. 1:50




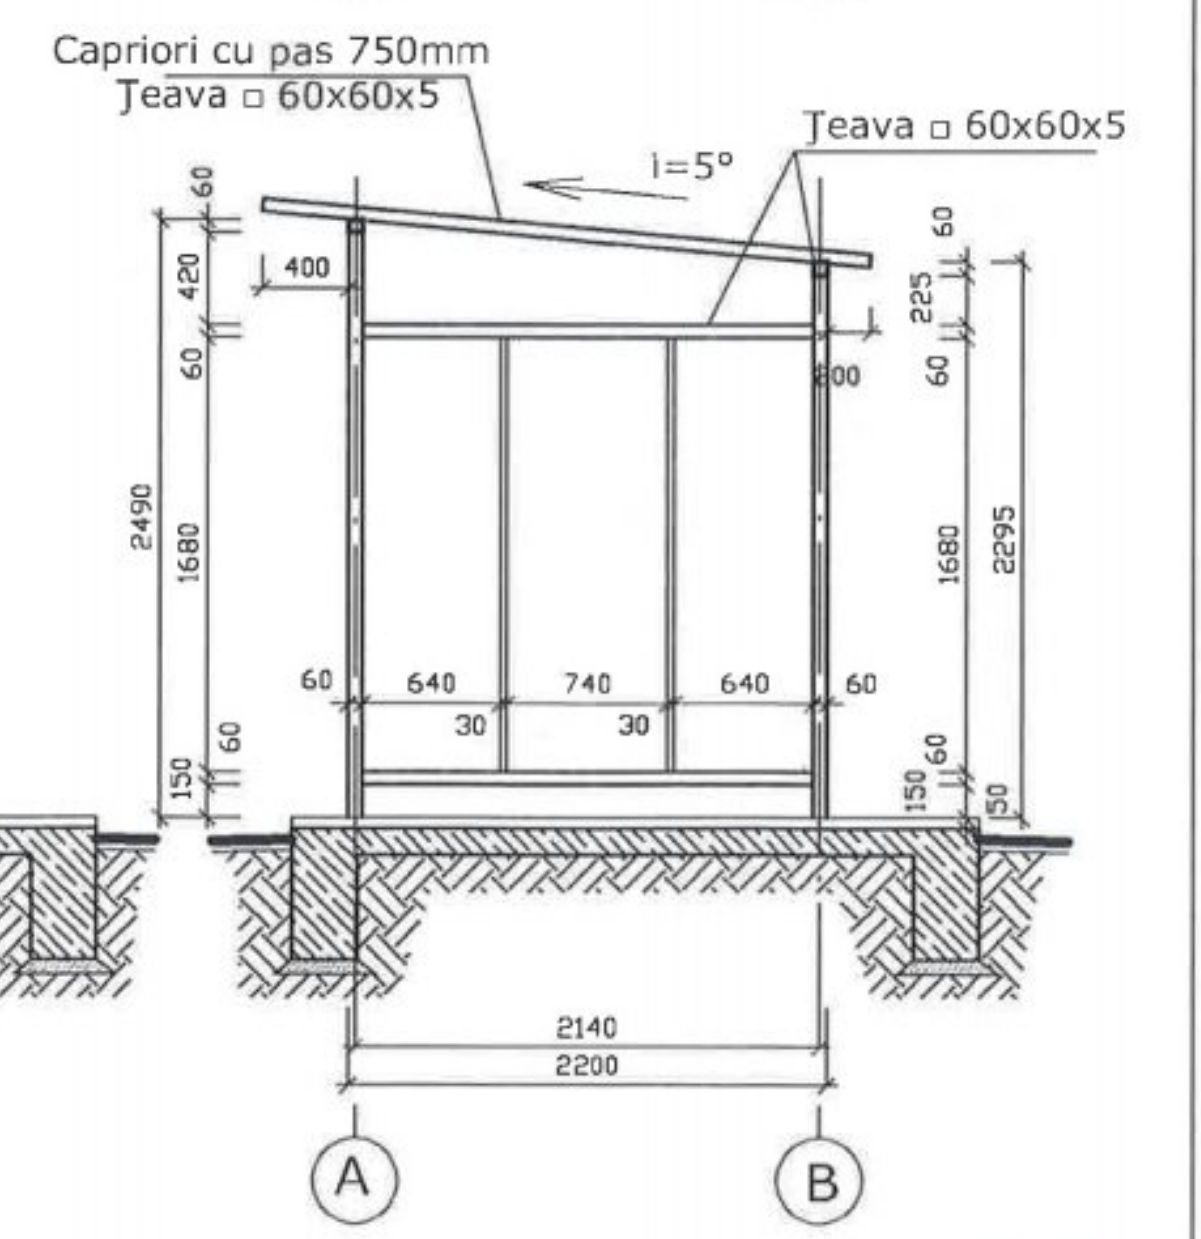


Tabla cutata  
S=14,0m<sup>2</sup>

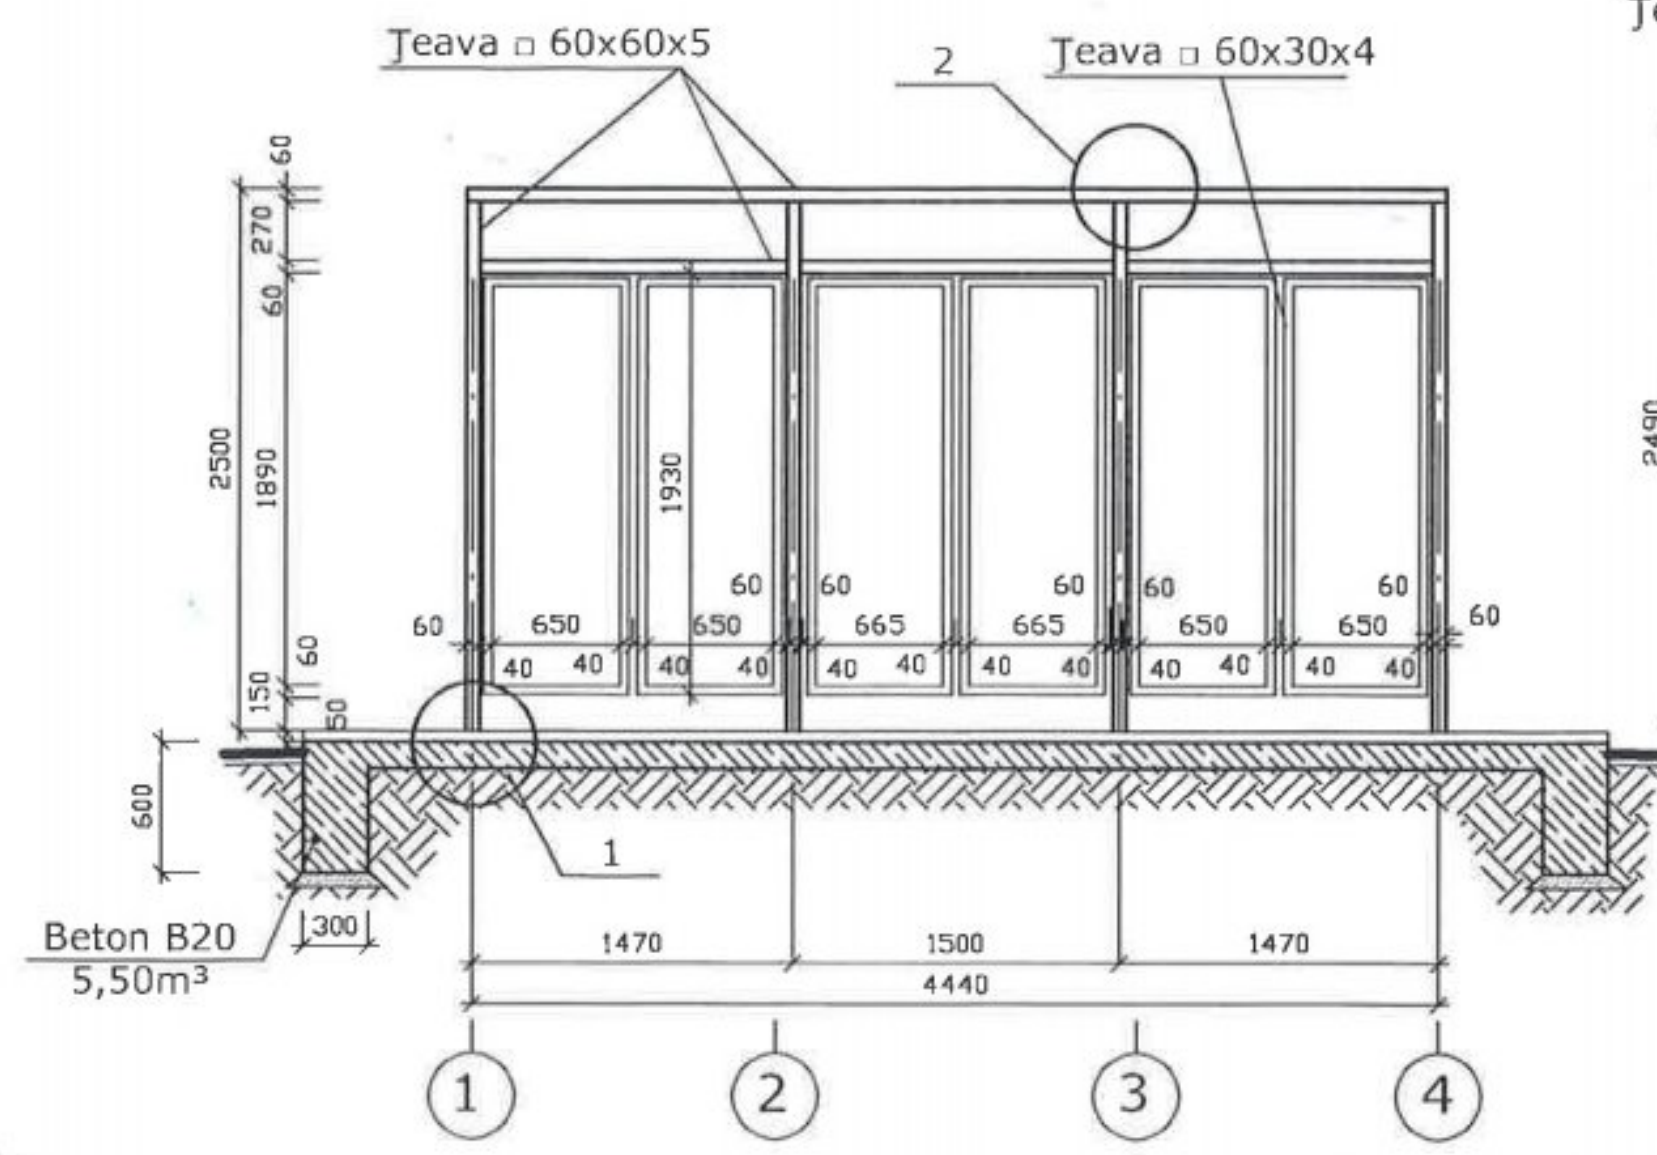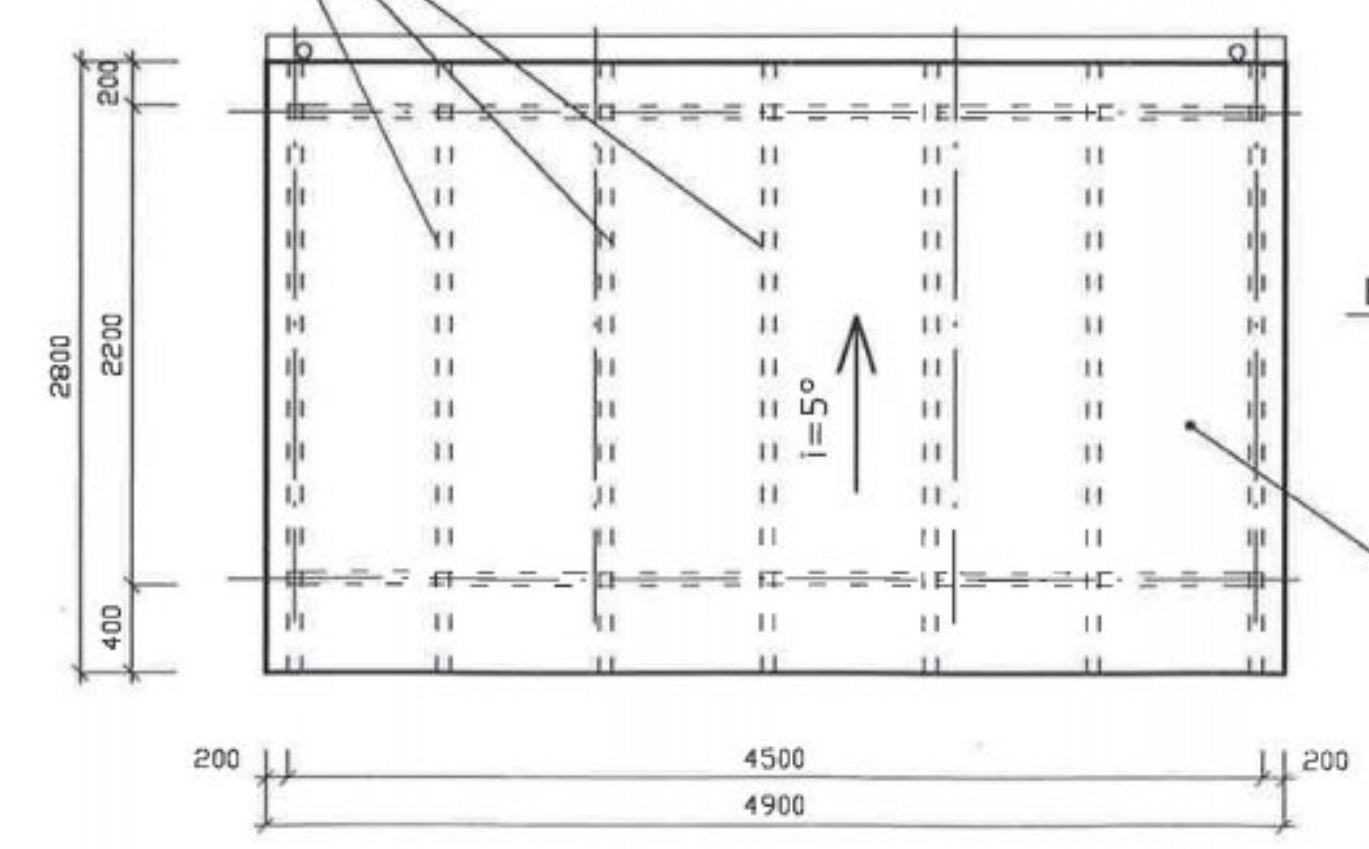

| Cant                                 | Foia        | N doc | Semnat | Data  | Eta | Plan | Planse |
|--------------------------------------|-------------|-------|--------|-------|-----|------|--------|
| ASP                                  | Arabadji V. |       |        | 02.24 | PS  | 1    |        |
| Plan Parter, Plan acoperis, Sectiuni |             |       |        |       |     |      |        |

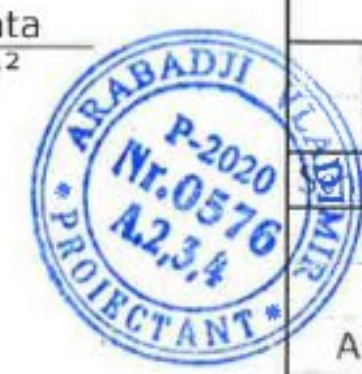

Примечание:

Изготовление металлоконструкций производить в заводских условиях по чертежам.  
Сварные соединения - автоматическая и полуавтоматическая сварка, сварочной проволокой Св-08Г2С ГОСТ 2246-70\* в среде окислительного газа ГОСТ 8050-76.  
Монтажные соединения - ручной электродуговой сварке электродами типа Э42А, ГОСТ 9467-75.  
Катеты монтажных швов - наименьшей толщине свариваемых деталей, кроме оговоренных.  
Защиту металлоконструкции выполнить грунтовкой ГФ021 и покрыть в два слоя эмалью ПФ-115 или в два слоя краской "Панцир".



|                                                                 |      |             |       |                                                                                       |       |       |        |        |
|-----------------------------------------------------------------|------|-------------|-------|---------------------------------------------------------------------------------------|-------|-------|--------|--------|
| <div><div></div><div>ARABADJI V. I.</div><div>02.24</div></div> |      |             |       |                                                                                       |       |       |        |        |
|                                                                 |      |             |       |                                                                                       |       |       |        |        |
| Ch                                                              | Cant | Foia        | N doc | Semnata                                                                               | Data  |       |        |        |
| ASP                                                             |      | Arabadji V. |       |  | 02.24 | Etapă | Plansa | Planșe |
|                                                                 |      |             |       |                                                                                       |       | PS    | 2      |        |
| Specificatie, Noduri                                            |      |             |       |                                                                                       |       |       |        |        |

Fatada 1-4  
sc. 1:50


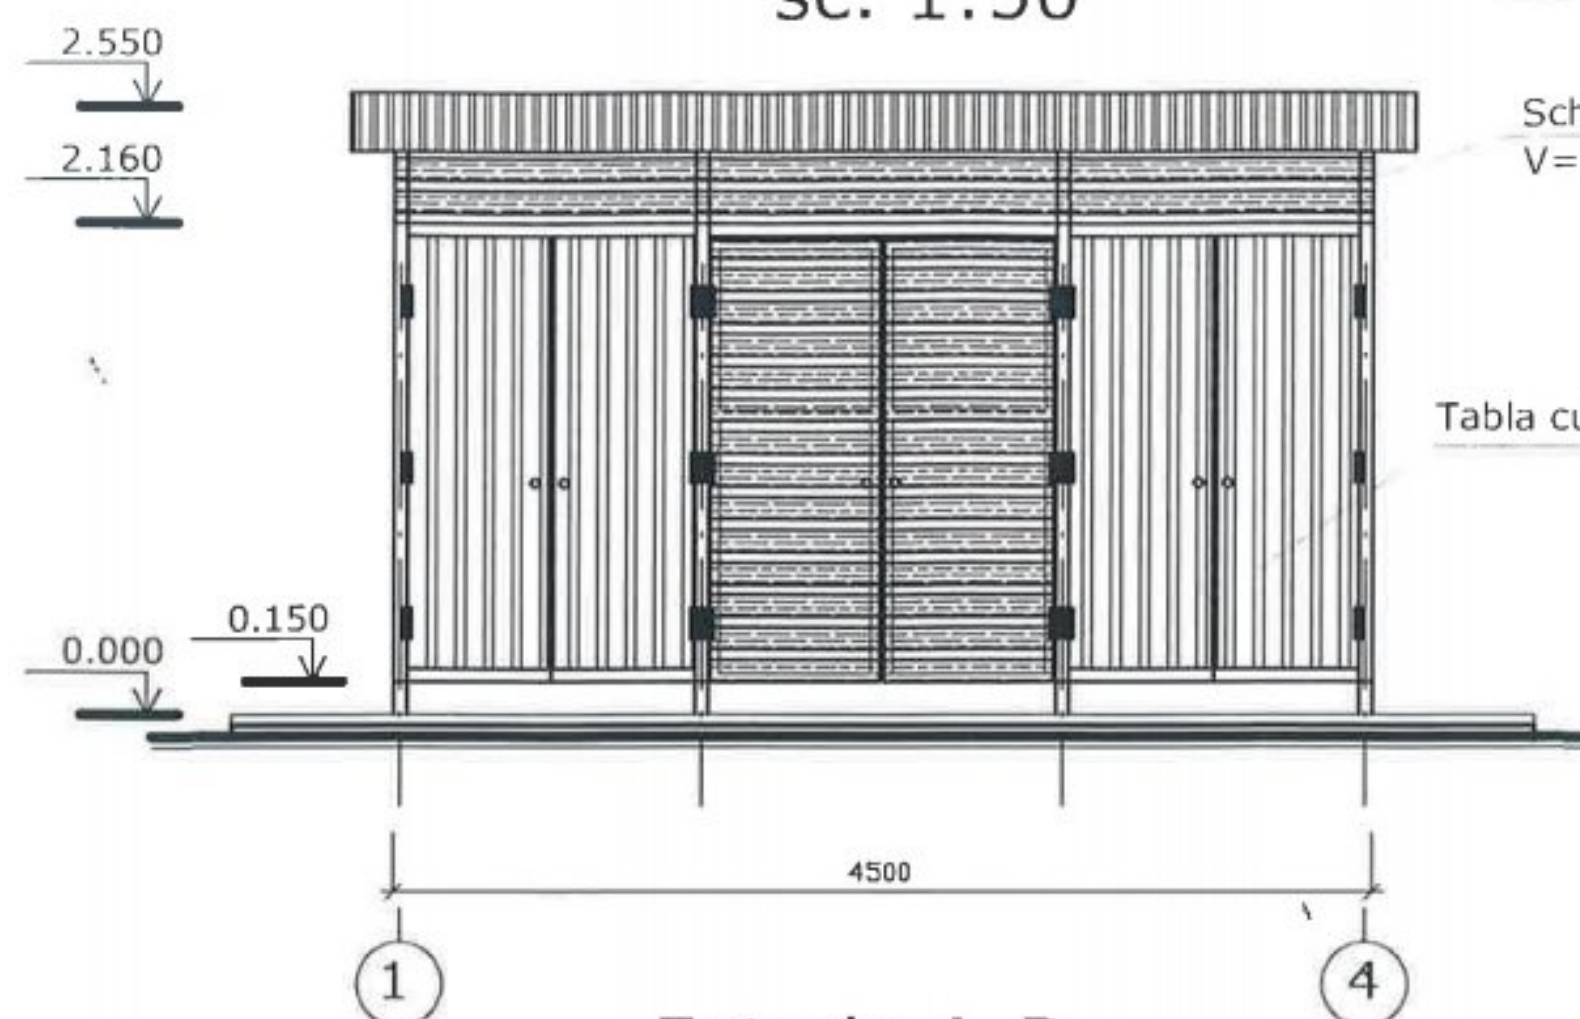


Tabla cutata 3.2m<sup>2</sup>


Schindura falțuită  
V= 0.015m<sup>3</sup>

Tabla cutata 56.0m<sup>2</sup>

Fatada B-A  
sc. 1:50

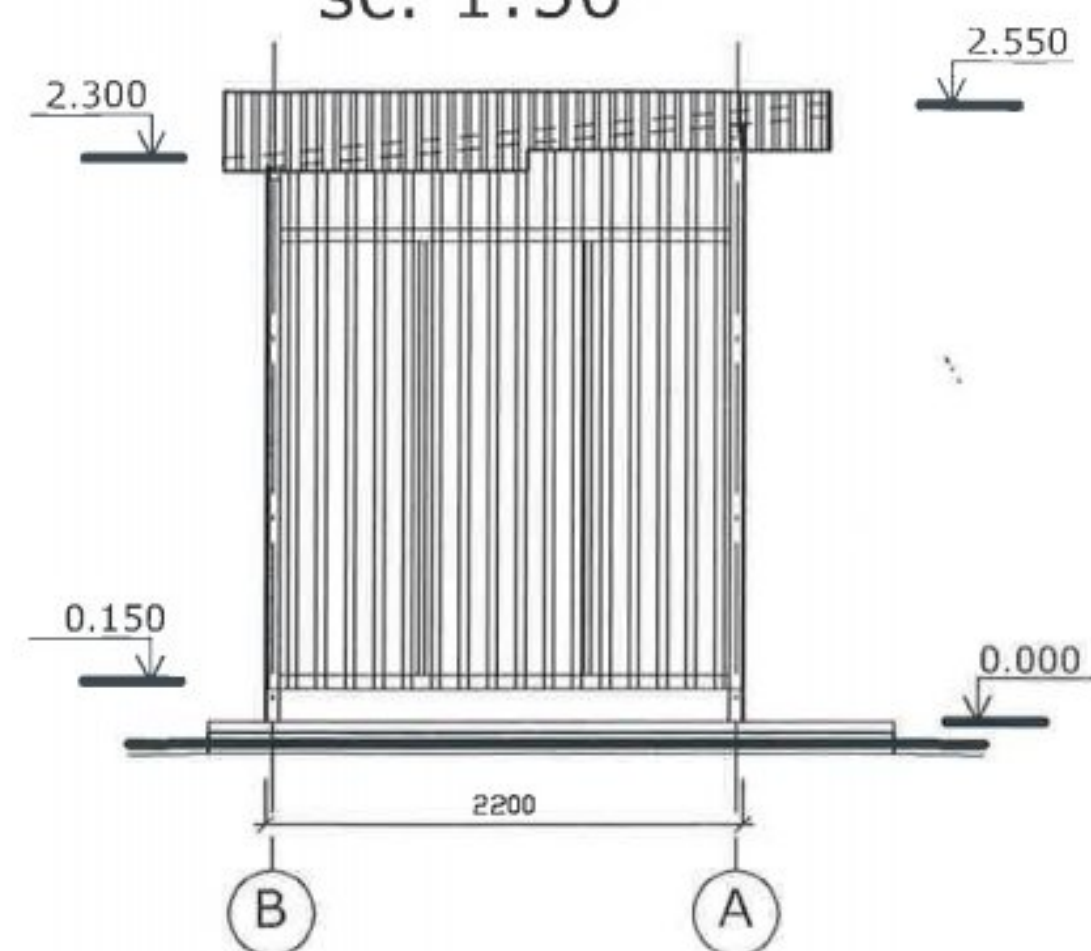

Fatada A-B  
sc. 1:50

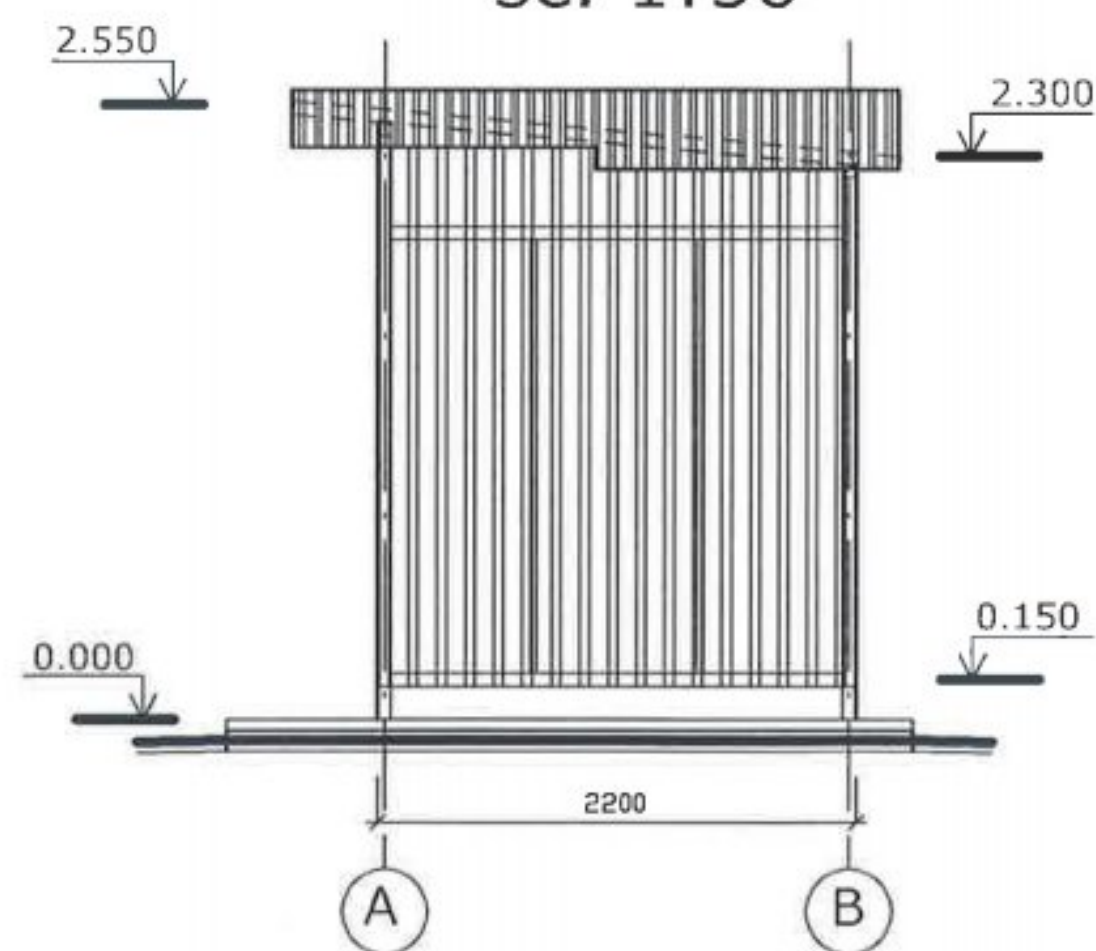

Fatada 4-1  
sc. 1:50

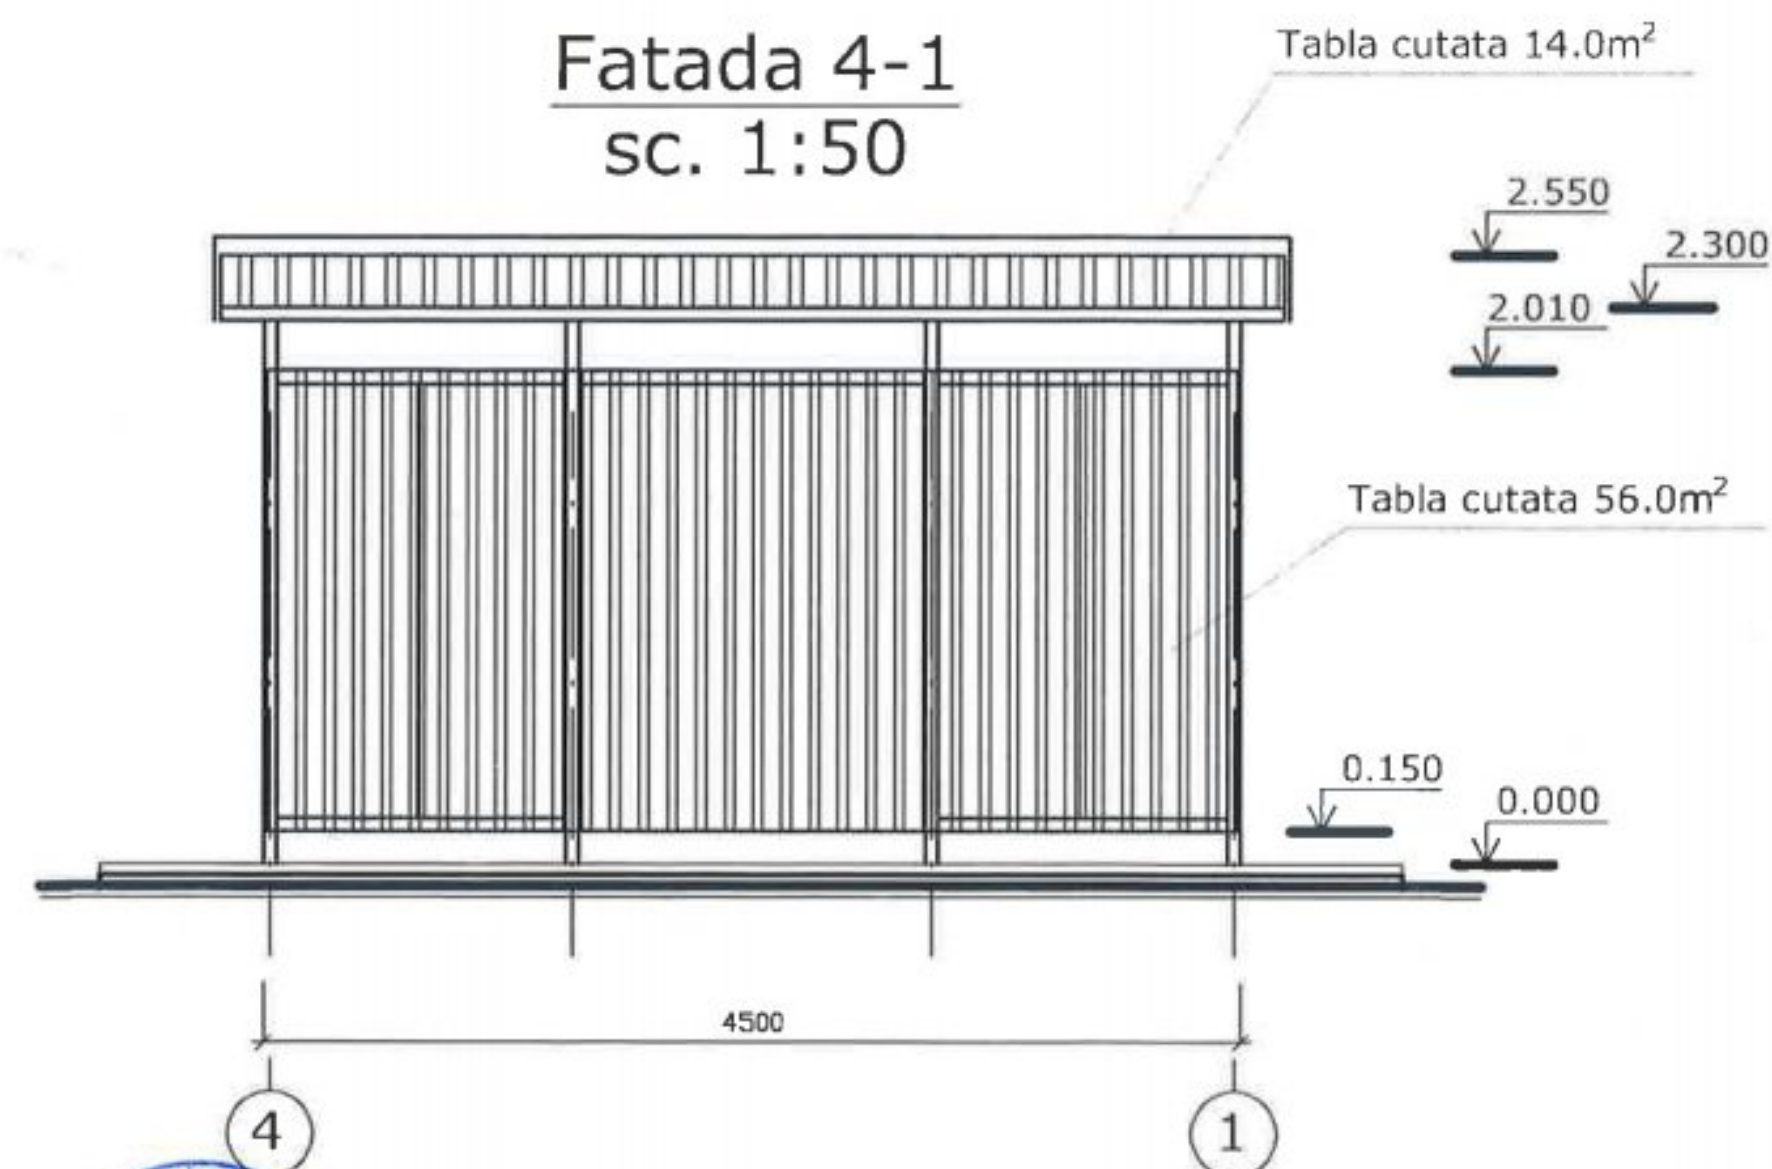


Tabla cutata 14.0m<sup>2</sup>

Tabla cutata 56.0m<sup>2</sup>



| Sch                       | Cant | Foaia       | N doc | Semnat | Data  |       |        |        |
|---------------------------|------|-------------|-------|--------|-------|-------|--------|--------|
|                           |      |             |       |        |       | Etapa | Plansa | Planse |
| ASP                       |      | Arabadji V. |       |        | 02.24 | PS    | 3      |        |
| Fatada 1-4, B-A, A-B, 4-1 |      |             |       |        |       |       |        |        |



|     |      |             |       |      |       |              |  |  |      |        |        |
|-----|------|-------------|-------|------|-------|--------------|--|--|------|--------|--------|
|     |      |             |       |      |       |              |  |  |      |        |        |
|     |      |             |       |      |       |              |  |  |      |        |        |
| St  | Cant | Foaia       | N doc | Semn | Data  |              |  |  |      |        |        |
| ASP |      | Arabadji V. |       |      | 02.24 |              |  |  | Etap | Plansa | Planse |
|     |      |             |       |      |       |              |  |  | PS   | 4      |        |
|     |      |             |       |      |       | Vederi in 3D |  |  |      |        |        |