


Poarta metalica la I.P.L.T. B.P.Hasdeu din str.Zelinschi 34

Poarta metalica la I.P.L.T. B.P.Hasdeu din str.Zelinski 34

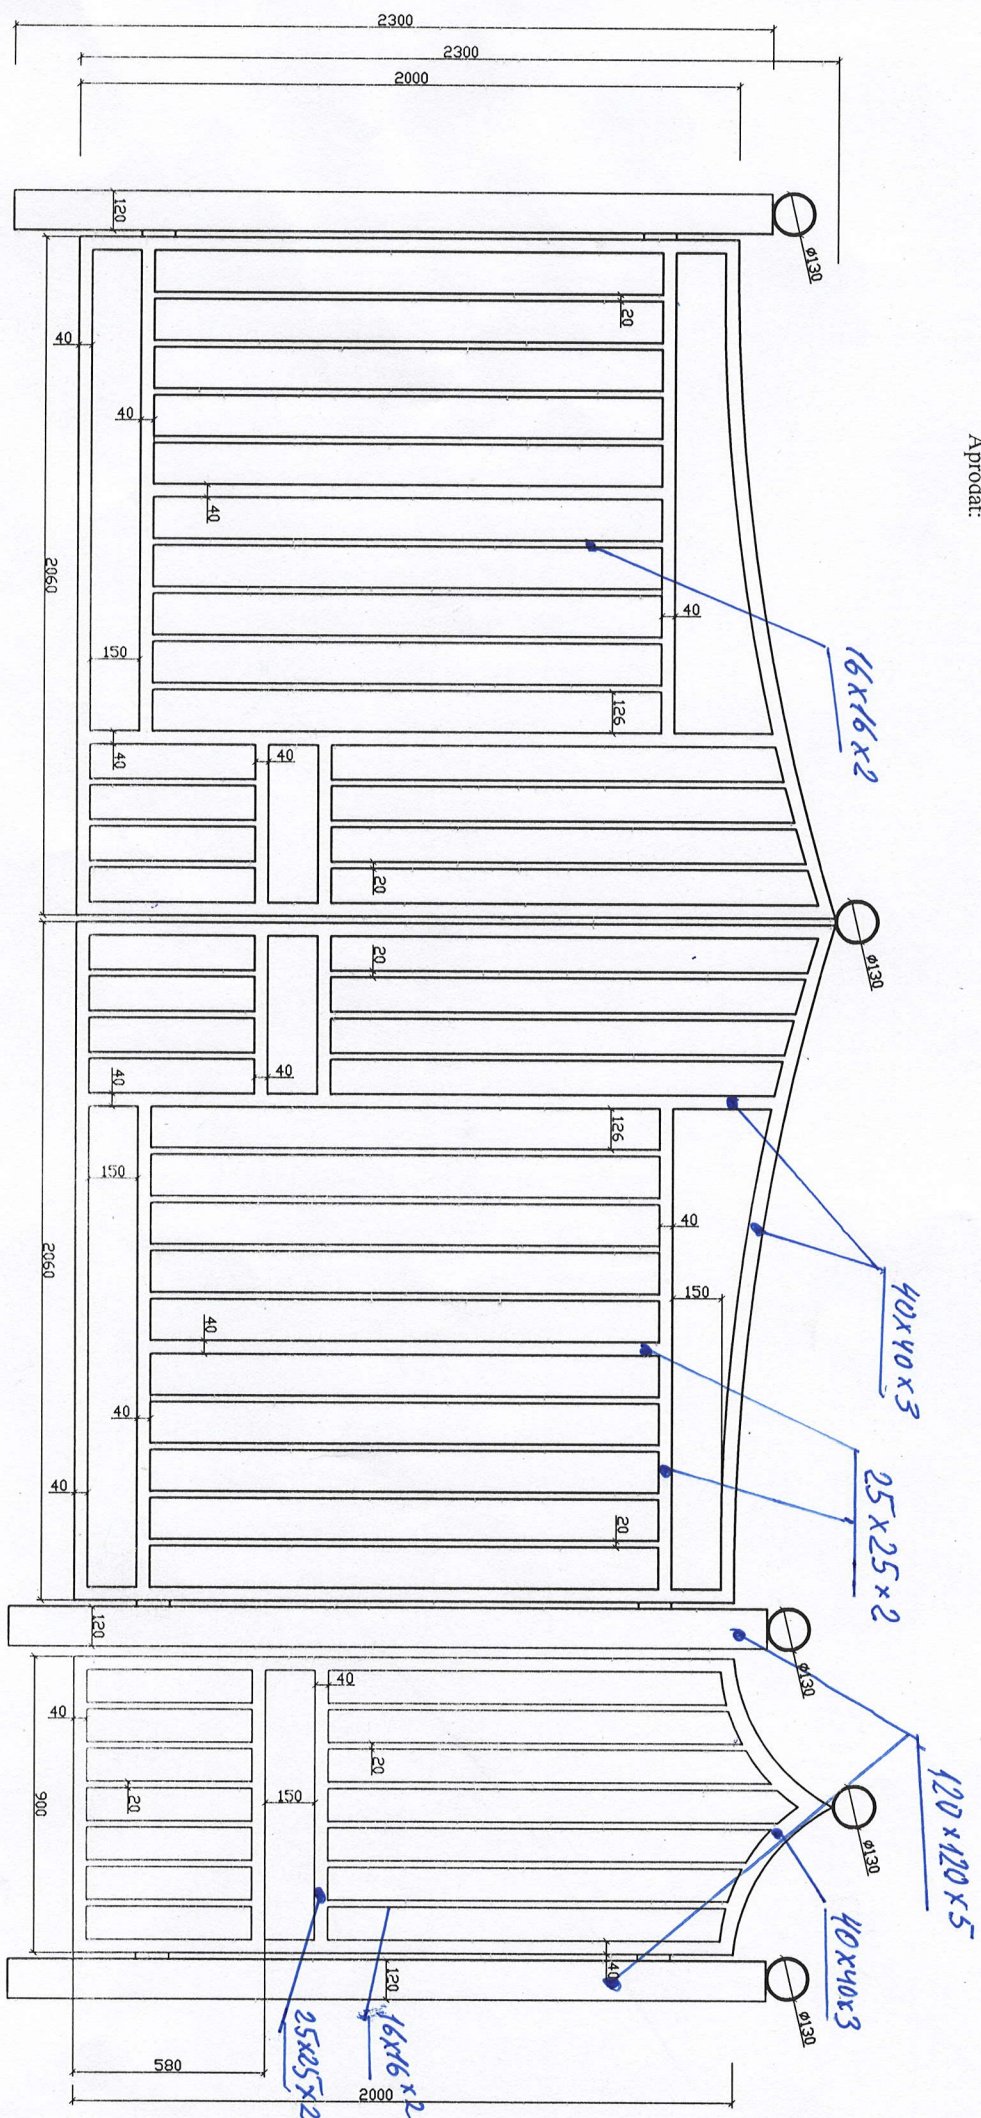

1. Parta mare = 4 buc.

2. Partita = Skar.