


Model sectii gard LT P. Zadniprru

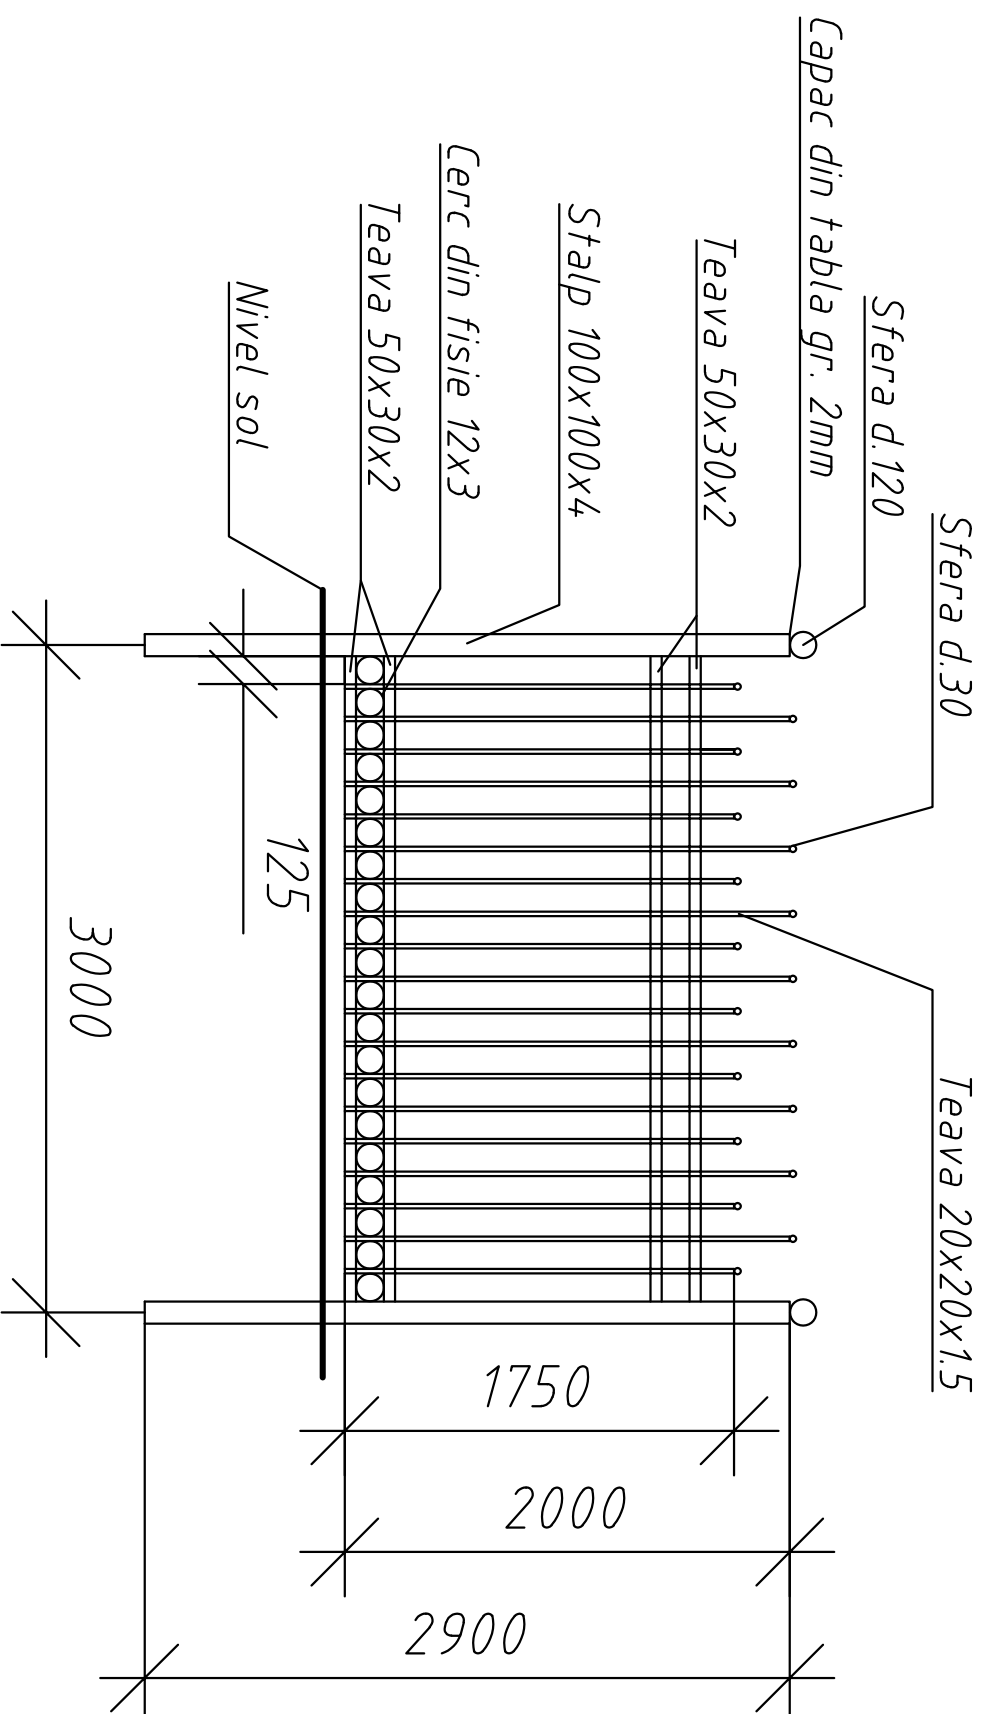

Nota: Inainte de inceperea lucrarilor si debitarii pieselor metalice, se vor releva dimensiunile reale din teren si se vor efectua corectiile necesare

Aprrobat: _____