


Plan acoperis (releveu)

sc. 1:100

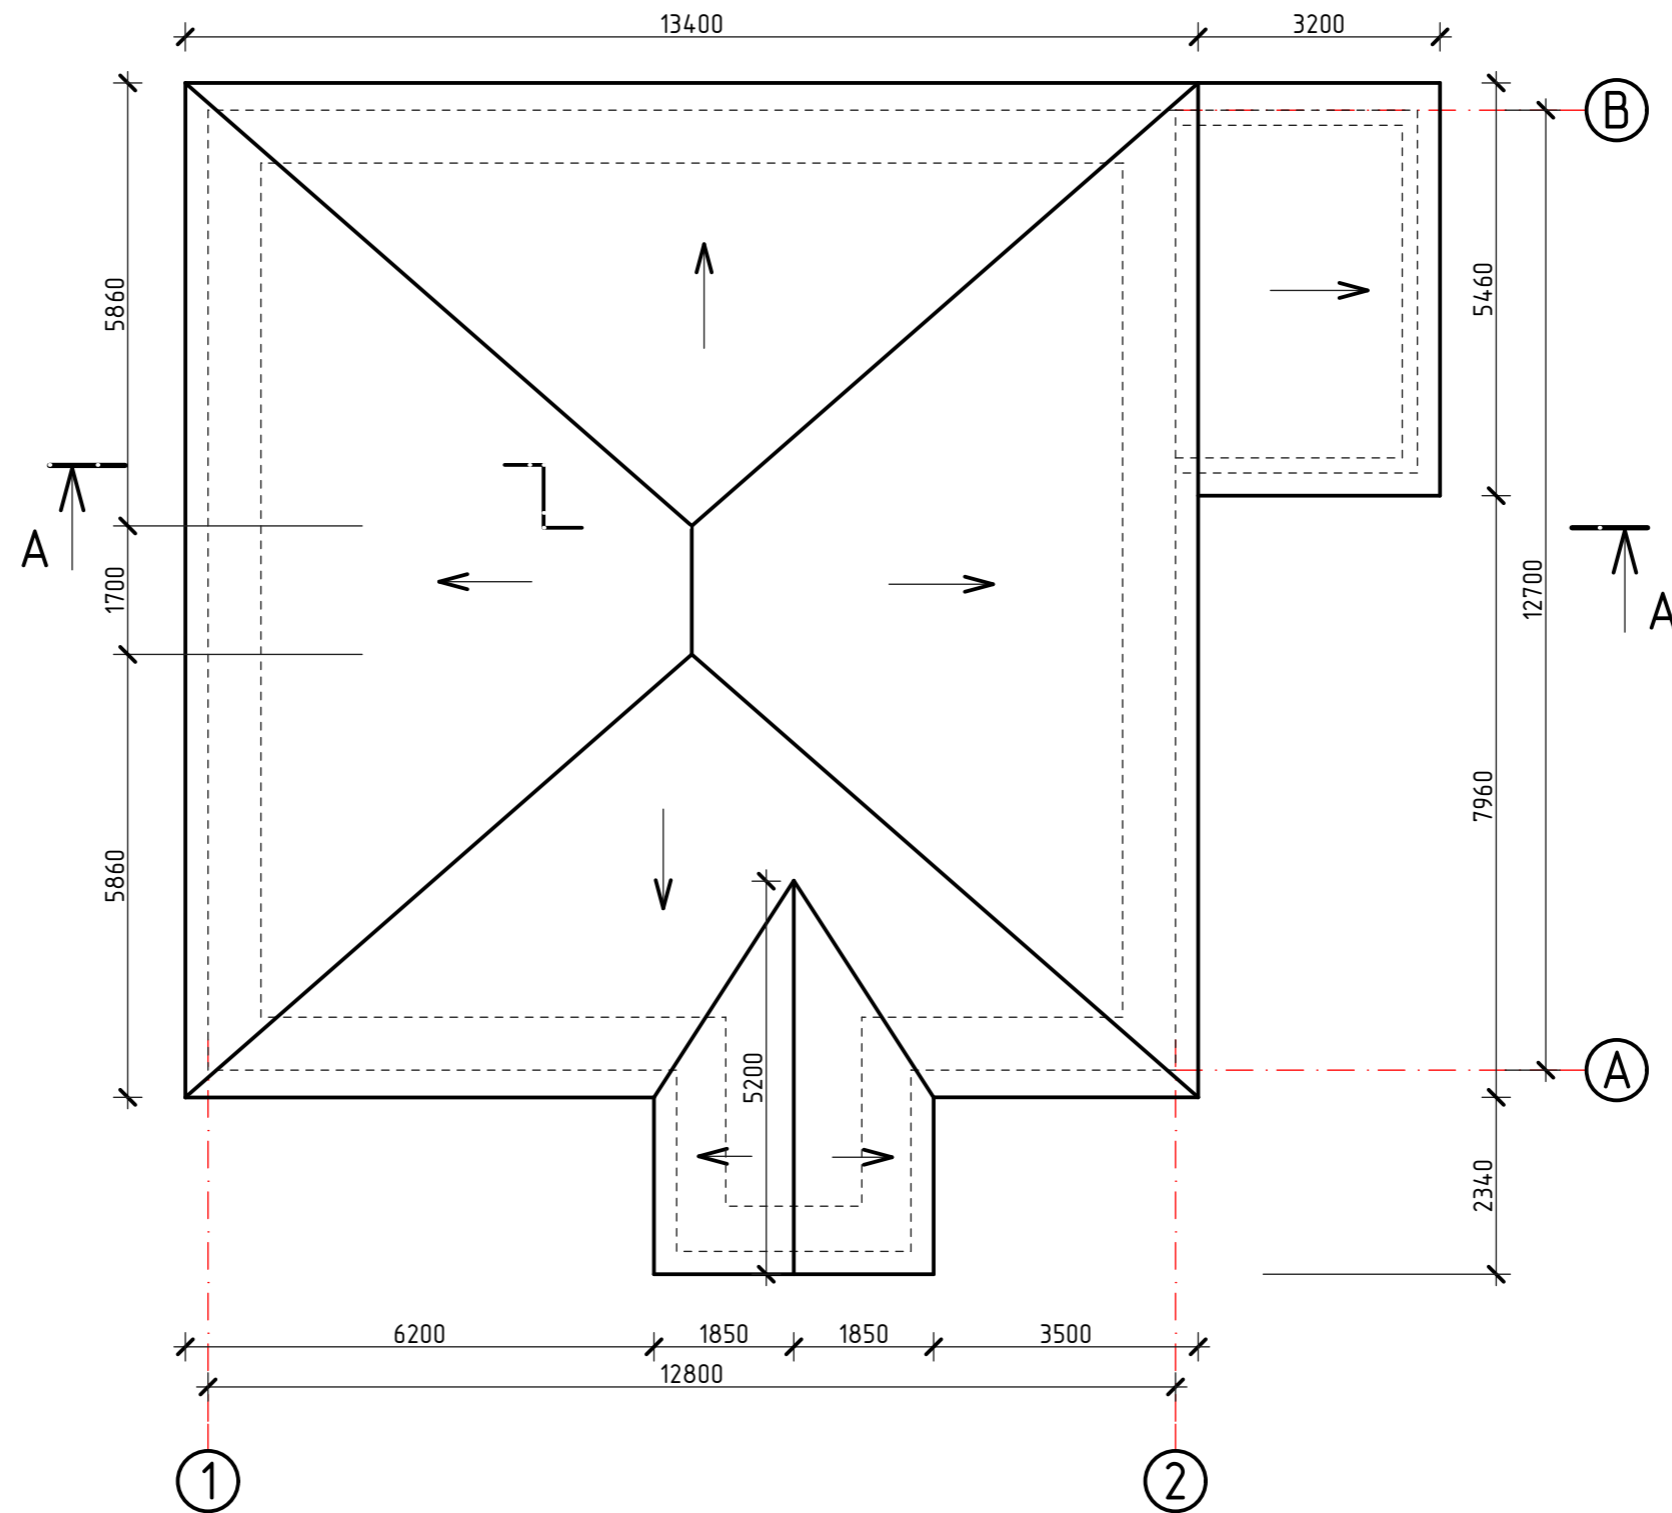

Nr.inve.a.orig. Data si semnatura Nr.inve.schim.

Mod.	Can.	Foia	Nr.d.	Semnat.	Data	OBIECTIV NR. - 20.02-D/20-SA			
						Reparatia cladirii cu nr. cadastral 412810932, gazificarea si aprovizionarea cu energie electrica din s. Gaspar, r-ul Edinet			
ASP		Mihaila V.			05.20	Reparatia cladirii	faza PE	plansa 3	planse
Elaborat		Ciobanu V.			05.20	Plan acoperis (releveu)	SRL "Geo-Cad-Proiect" mun. Balti		