


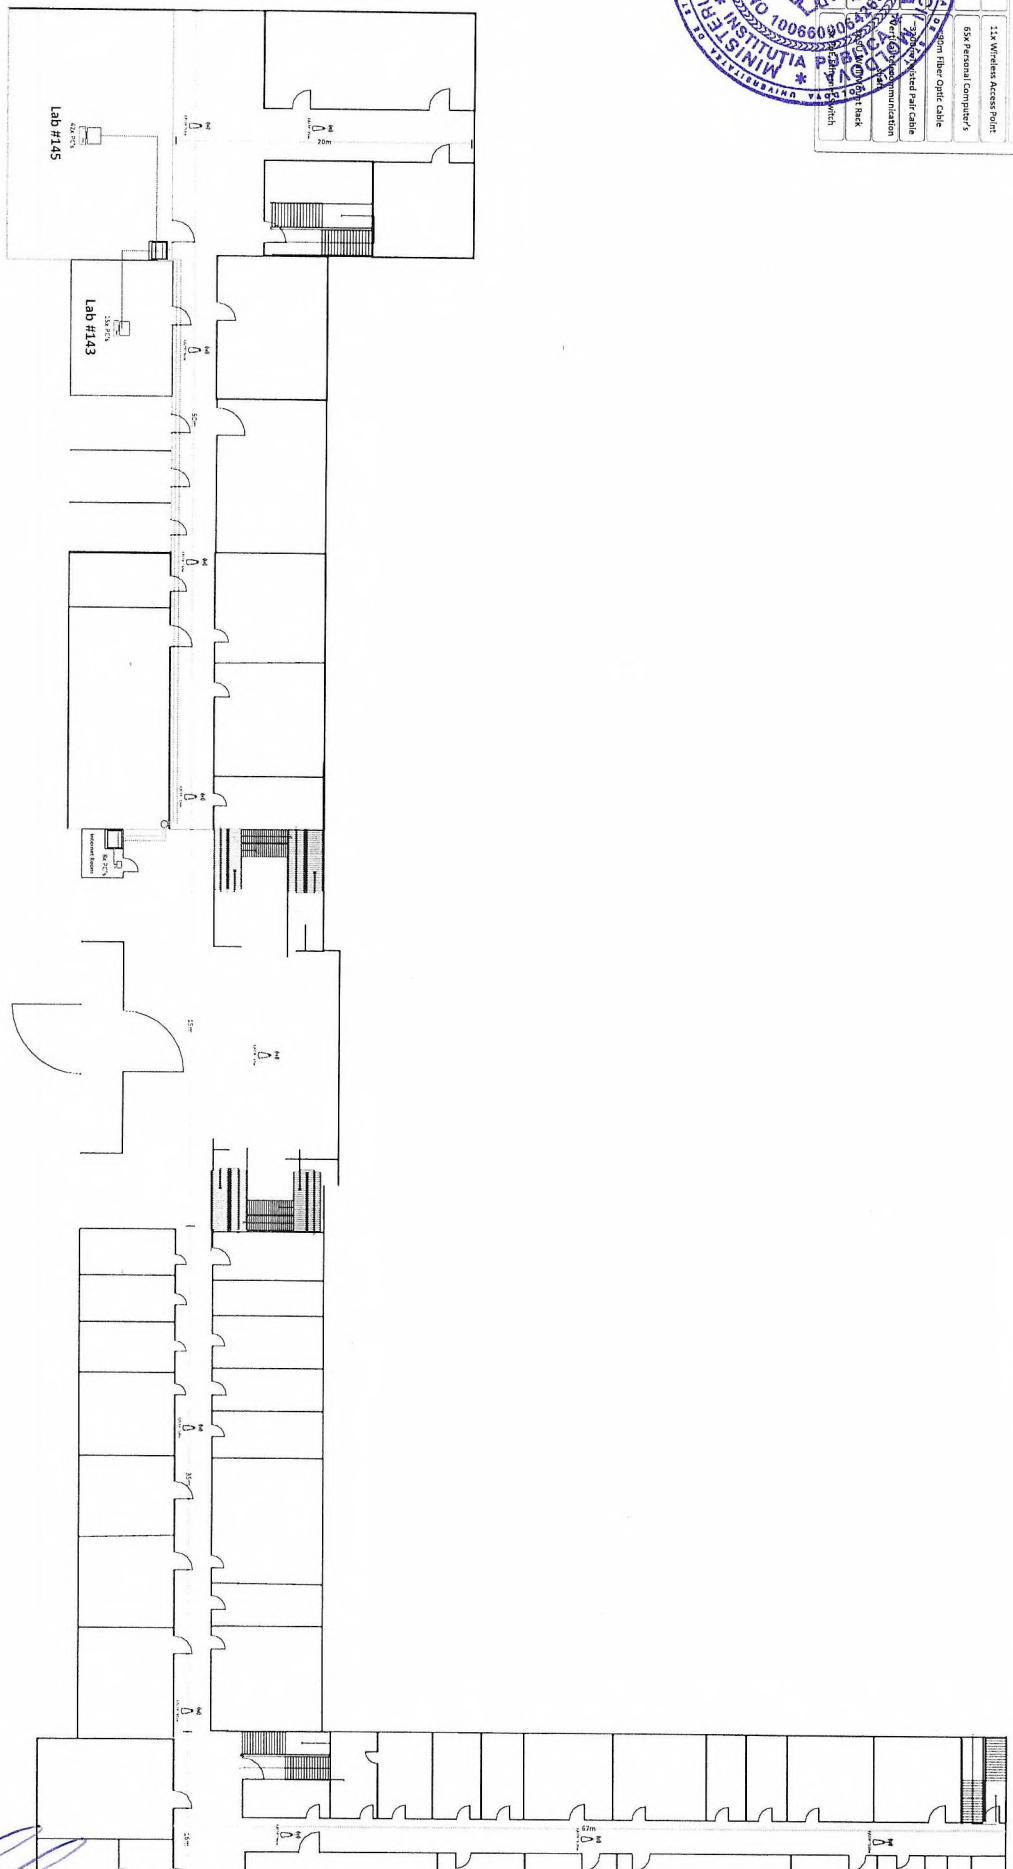

*[Handwritten signature]*


LEGEND	
	11a Wireless Access Point
	63x Personal Computer's
	100m Fiber Optic Cable
	Switch
	Bank
	Communication
	Unlabeled Pair cable



The Layout of Campus Network  
 Location: Moldova State University  
 Block: Campus Block # 4 floor 1  
 Date: 04/20/2022


*[Handwritten signature]*

LEGEND	
	12x Wireless Access Point
	97x Personal Computer
	78m Fiber Optic Cable
	~650m Twisted Pair Cable
	Vertical Telecommunication
	2x 2RU Wall Mount Rack
	3x Patch Ethernet Switch

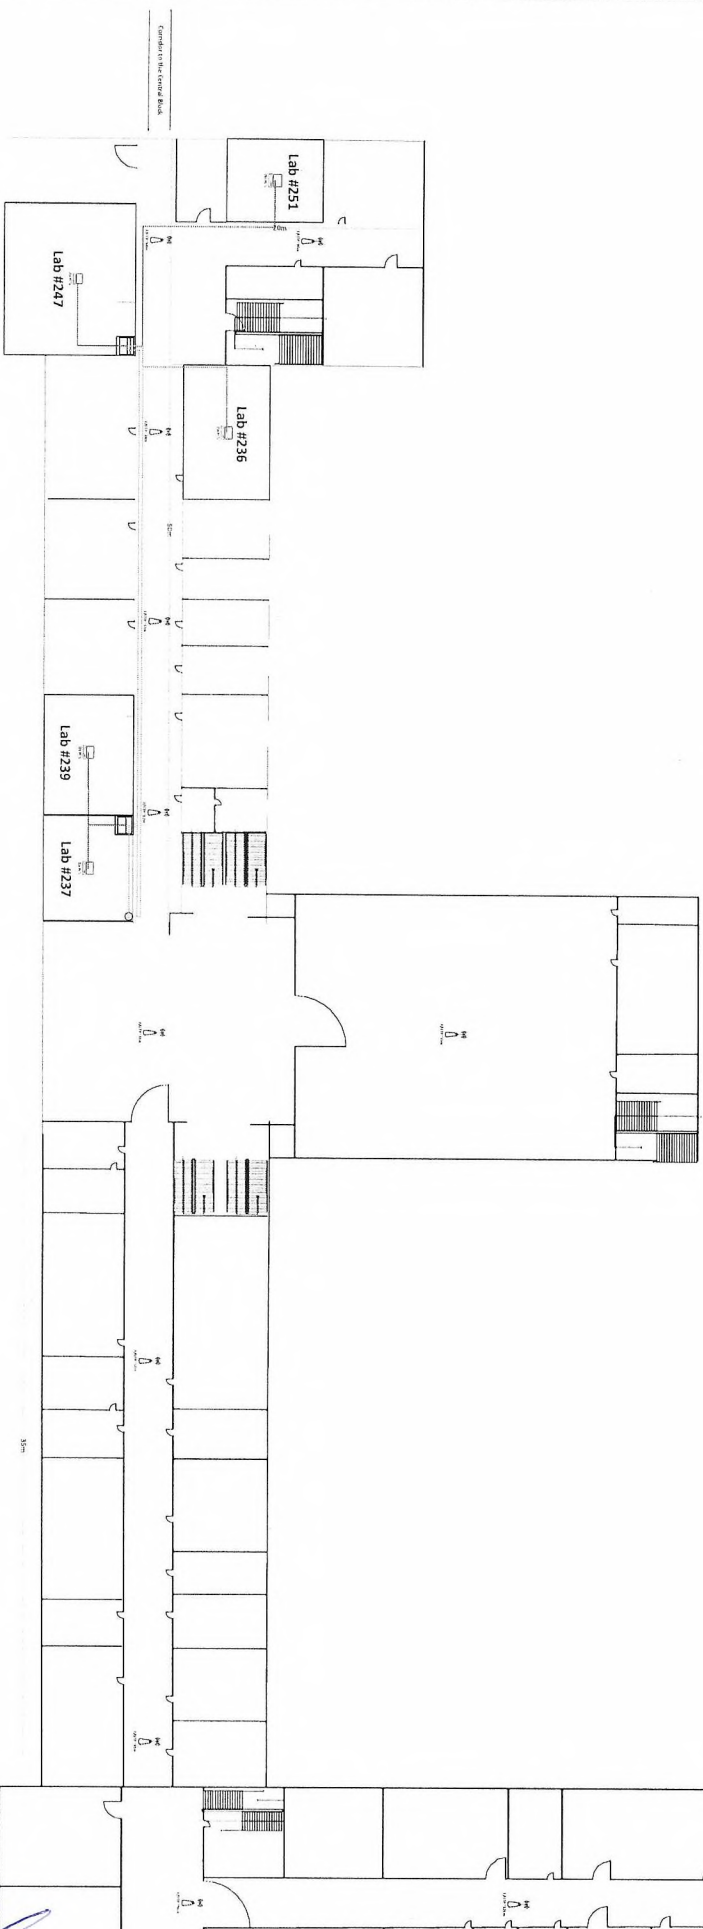

Third Impact of Campus Network  
 Location: Madison State University  
 Project: Campus Block 4 Floor 2  
 Date: 04/04/2022


LEGEND	
	32x Windows Access Point
	53x Personal Computers
	78m Fiber Optic Cable
	1830m Twisted Pair Cable
	Vertical telecommunication stack
	2x SU Wall Mount Rack
	2x Patch Ethernet Switch

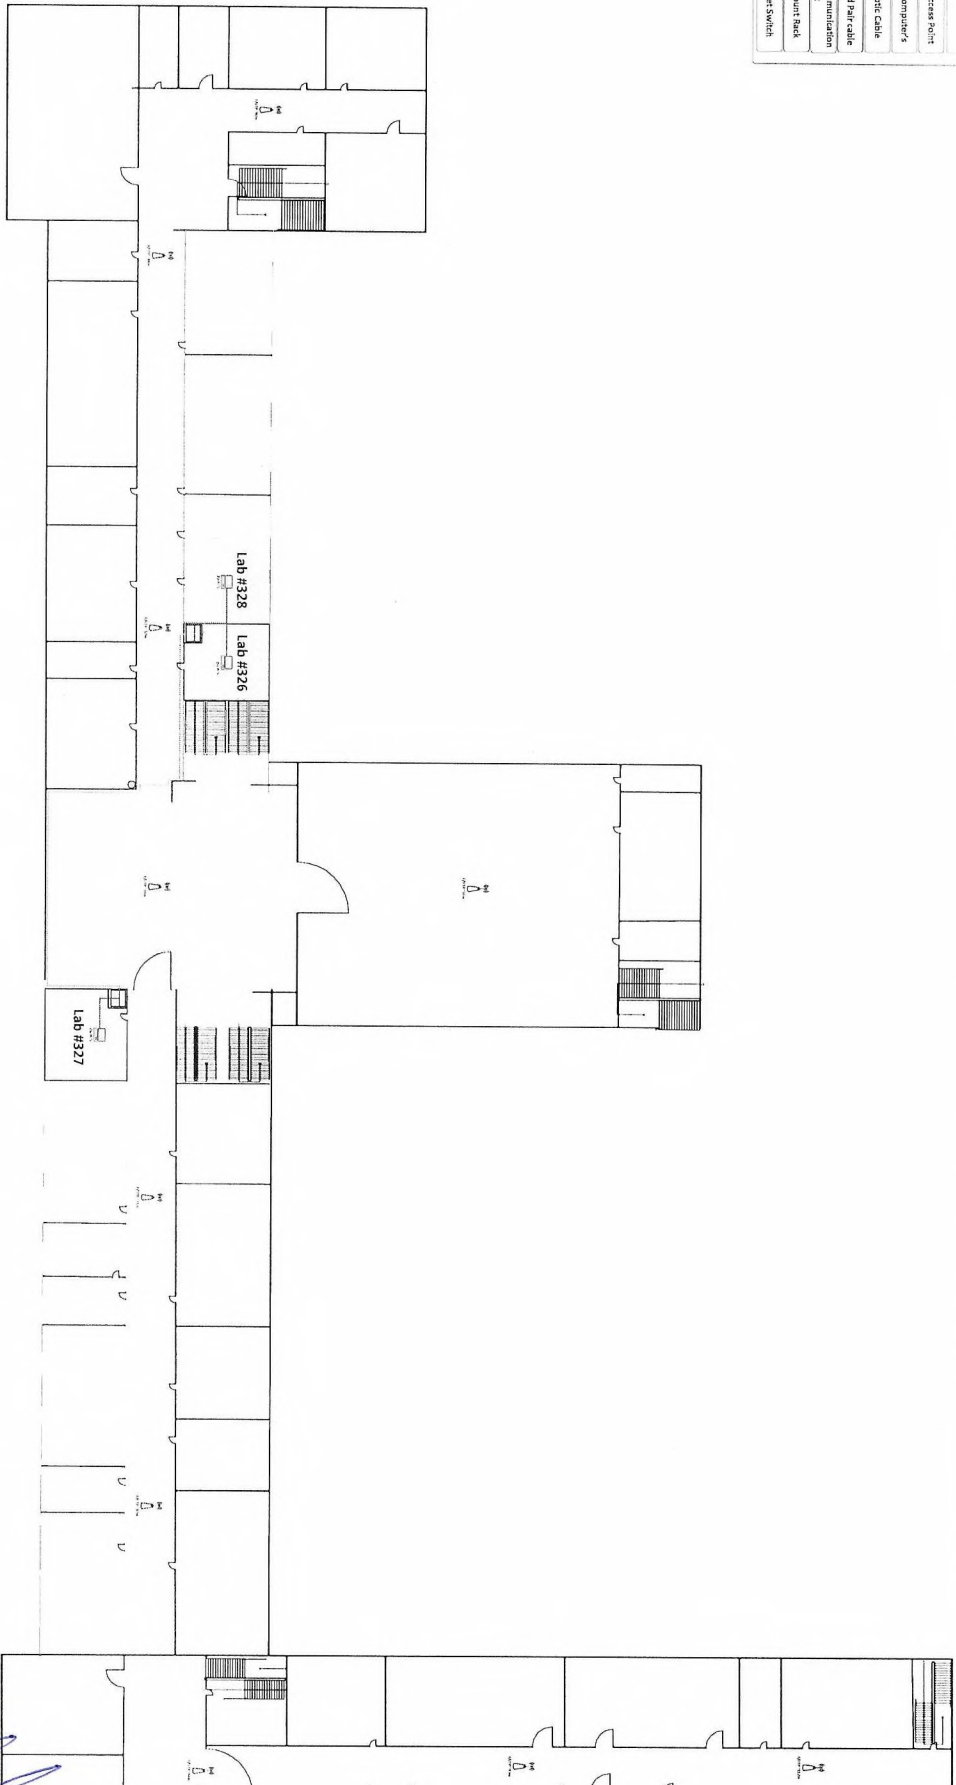

1:10: Layout of Campus Network  
 2010  
 State University  
 State Campus Building # 4000  
 Date: 04.02.2022

*[Handwritten signature]*


LEGEND	
	124 Windows Access Point
	33X Personal Computer/s
	-50m Fiber Optic Cable
	-200m Twisted Pair cable
	Vertical telecommunication shaft
	1x RU Wall Mount Rack
	2x P/E Ethernet Switch

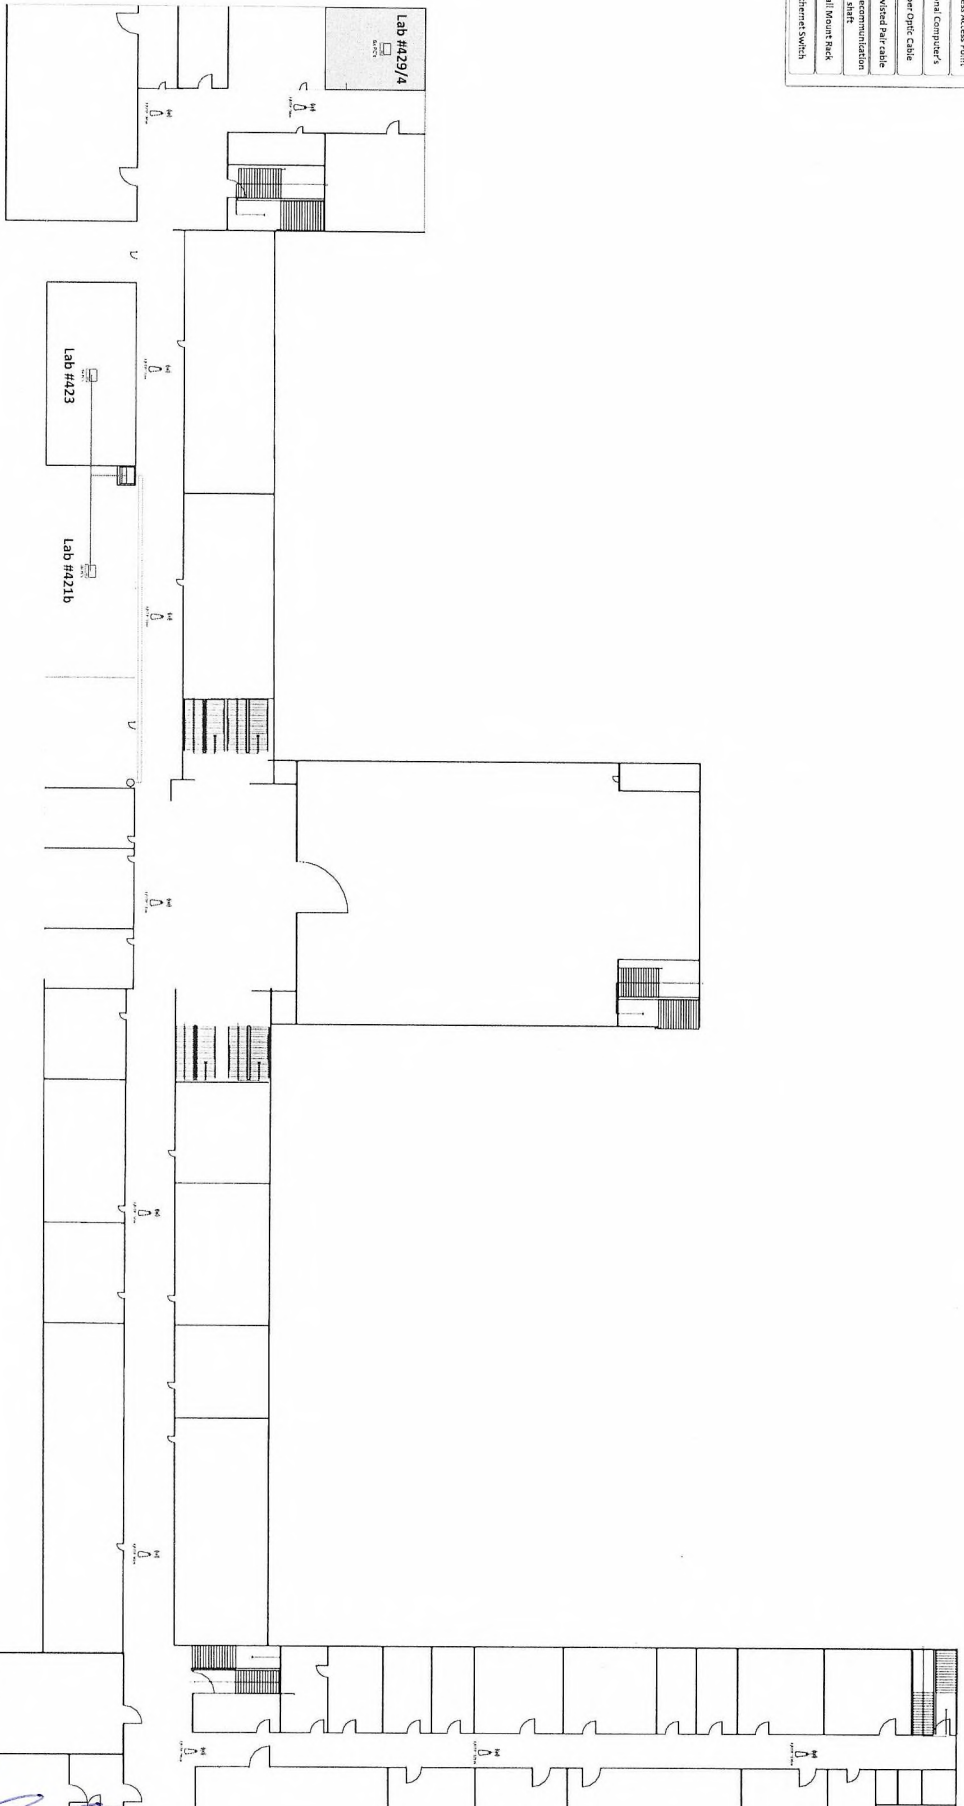


124: Layout of Campus Network  
 Project: Campus Building 4 Floor 4  
 Date: 04.24.2022

*[Handwritten signature]*

Title: Layout of Campus Network  
 Location: Moldova State University  
 Place: Campus Central Block floor 1  
 Date: 04.04.2022

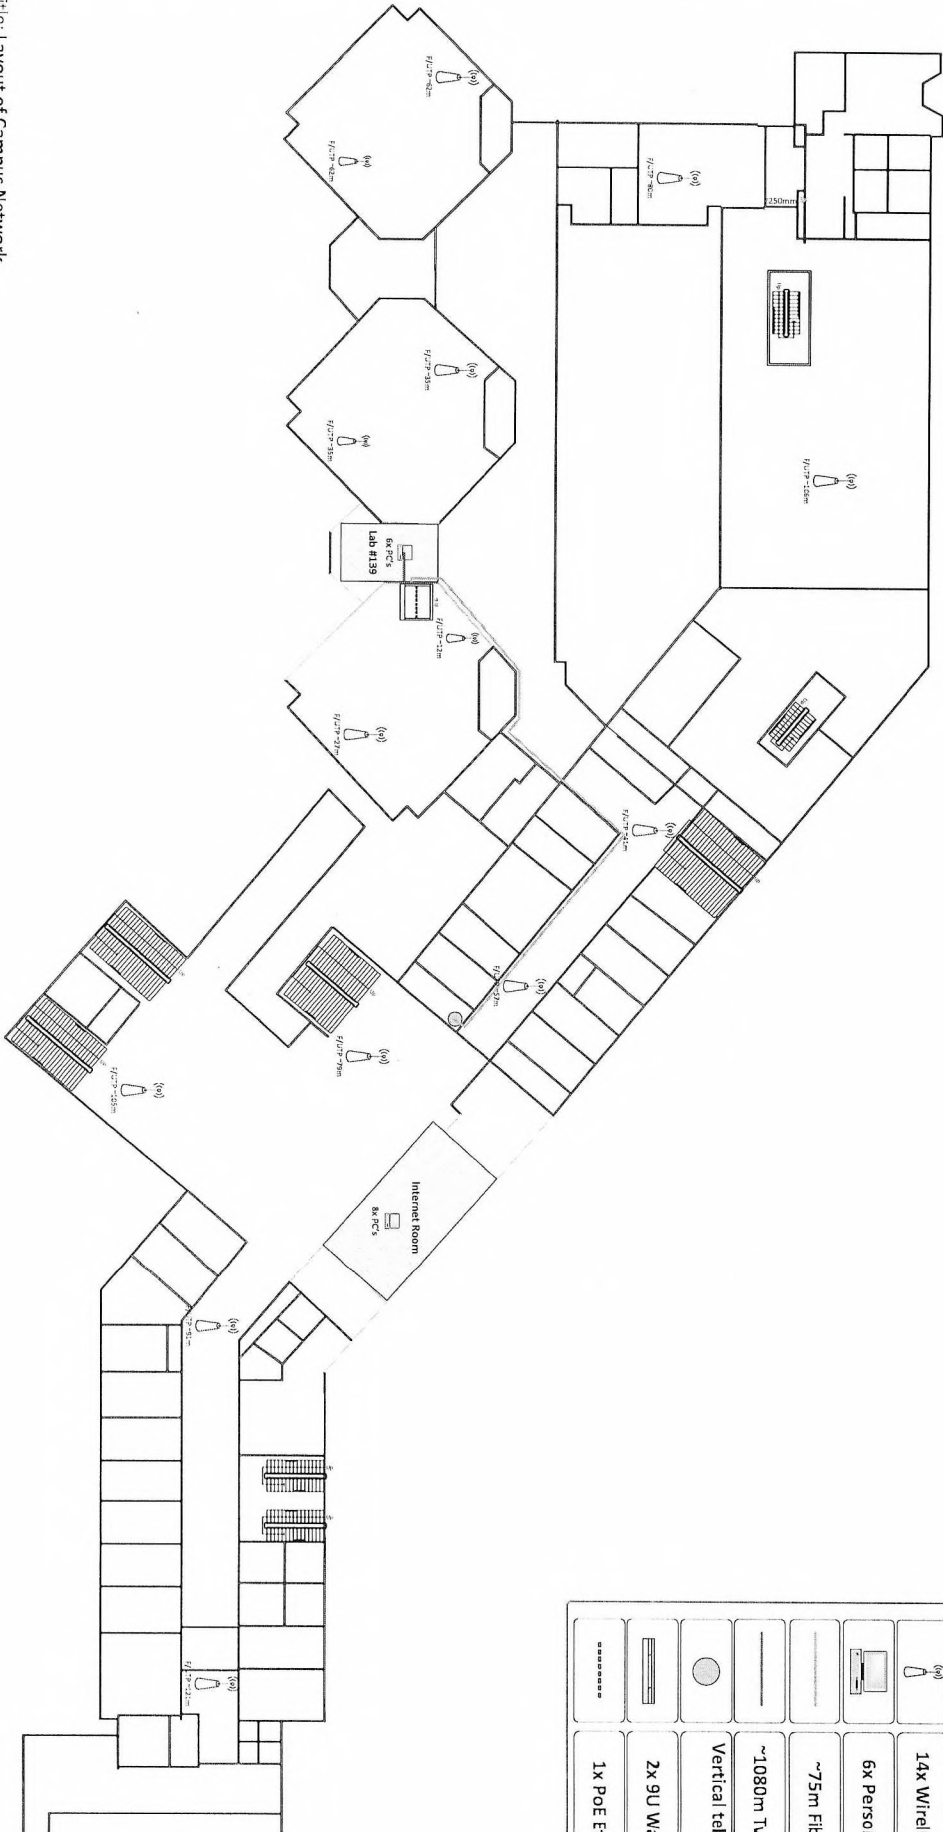


LEGEND	
	14x Wireless Access
	6x Personal Comp
	~75m Fiber Optic
	~1080m Twisted Pa
	Vertical telecommu shaft
	2x 9U Wall Moun
	1x PoE Ethernet S

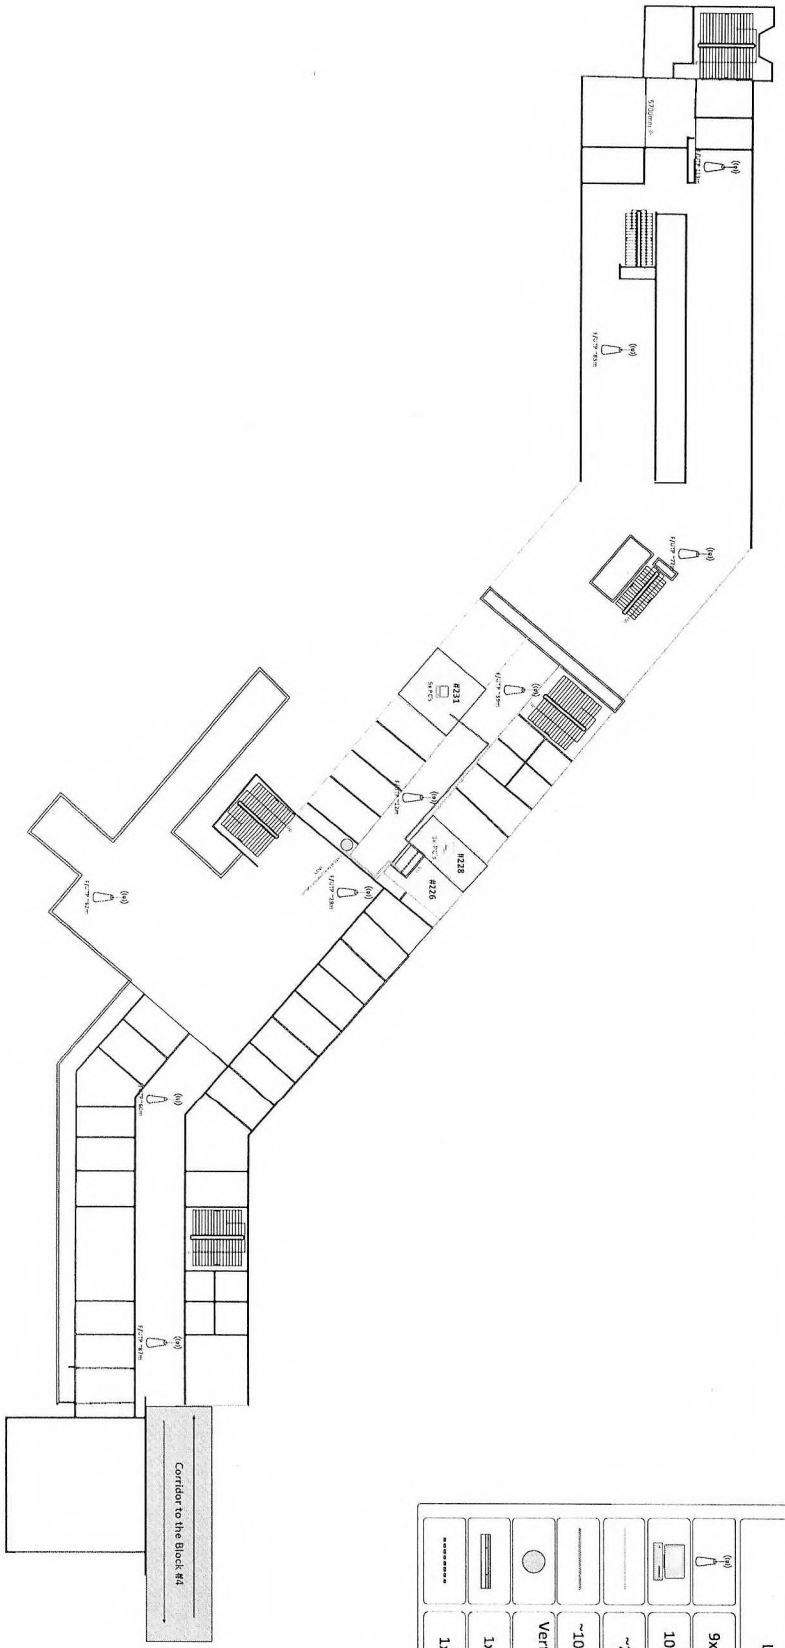





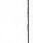


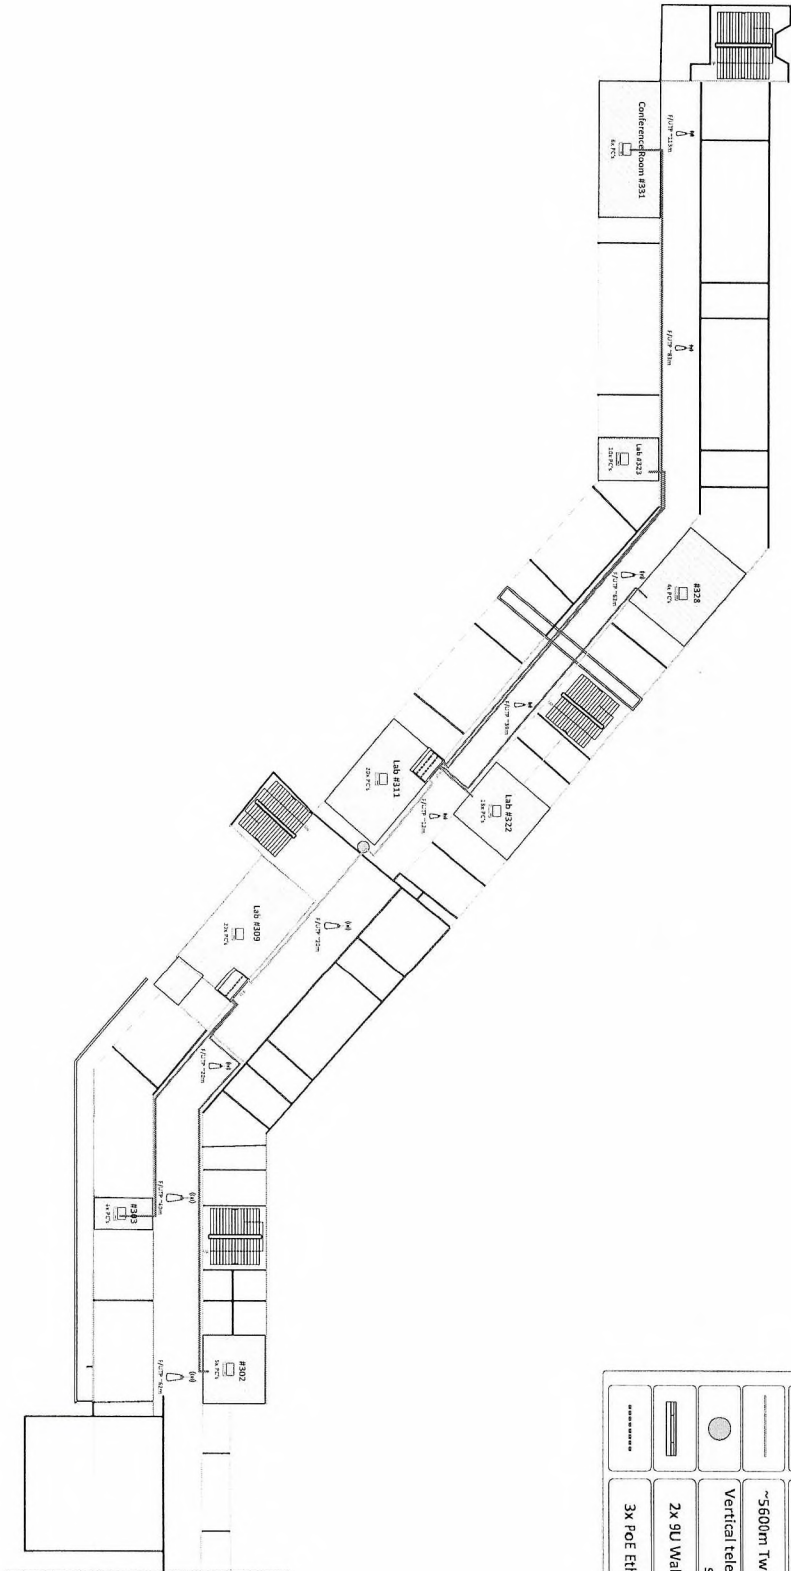
Title: Layout of Campus Network  
 Location: Moldova State University  
 Place: Campus Central Block floor 2  
 Date: 04.04.2022

Title: Layout of Campus Network  
 Location: : Moldova State University  
 Place: Campus Central Block floor 3  
 Date: 04.04.2022

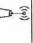





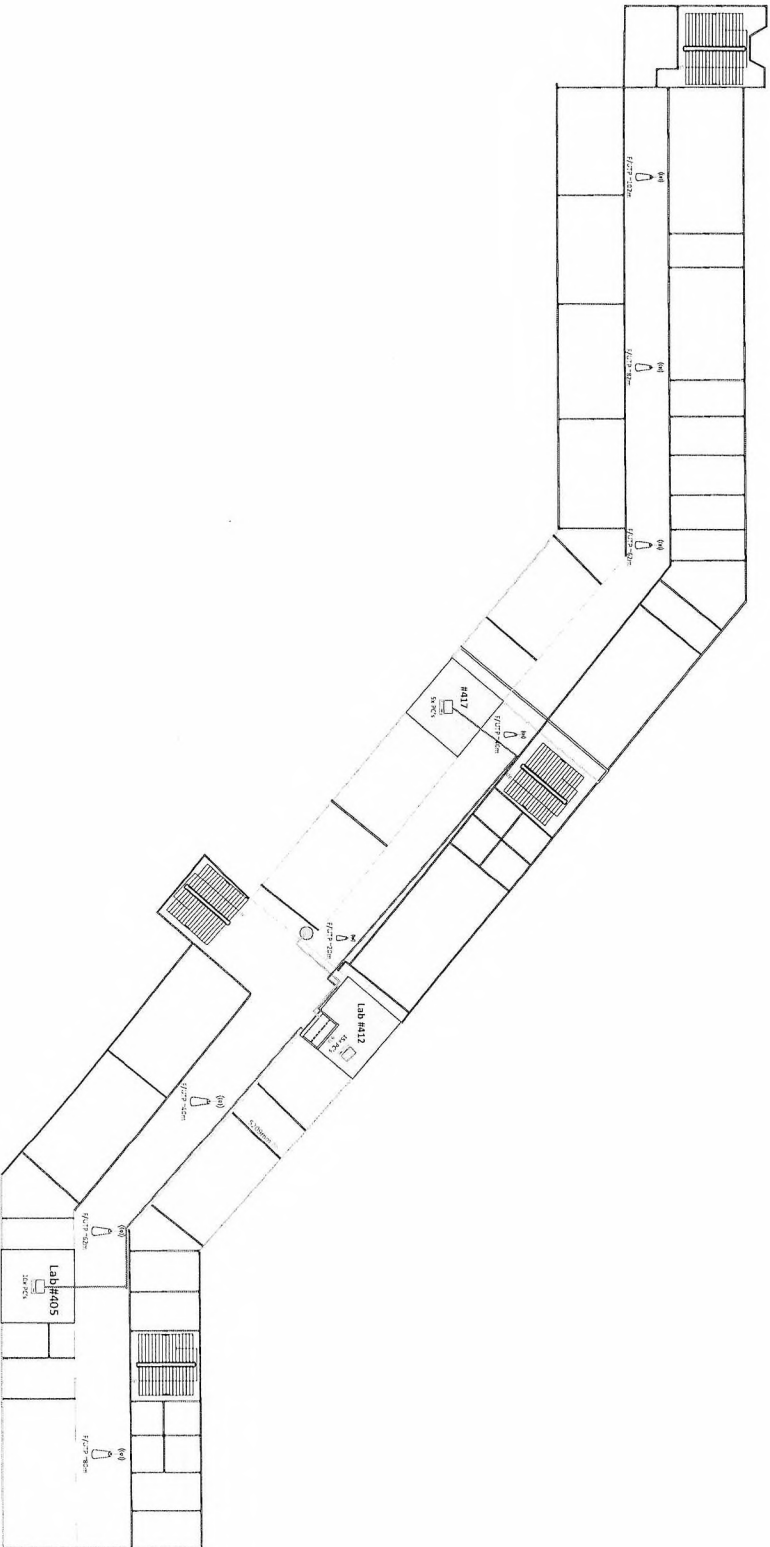


LEGEND


	8x Wireless Access Point
	30x Personal Computer's
	~25m Fiber Optic Cable
	~1800m Twisted Pair Cable
	Vertical telecommunication Shaft
	1x 9U Wall Mount Rack
	1x POE Ethernet Switch



*[Handwritten signature]*



LEGEND	
	8x Wireless Access
	14x Personal Com
	~58m Fiber Optic
	~1000m Twisted Pa
	Vertical telecommu shaft
	1x 9U Wall Moun
	1x PoE Ethernet S

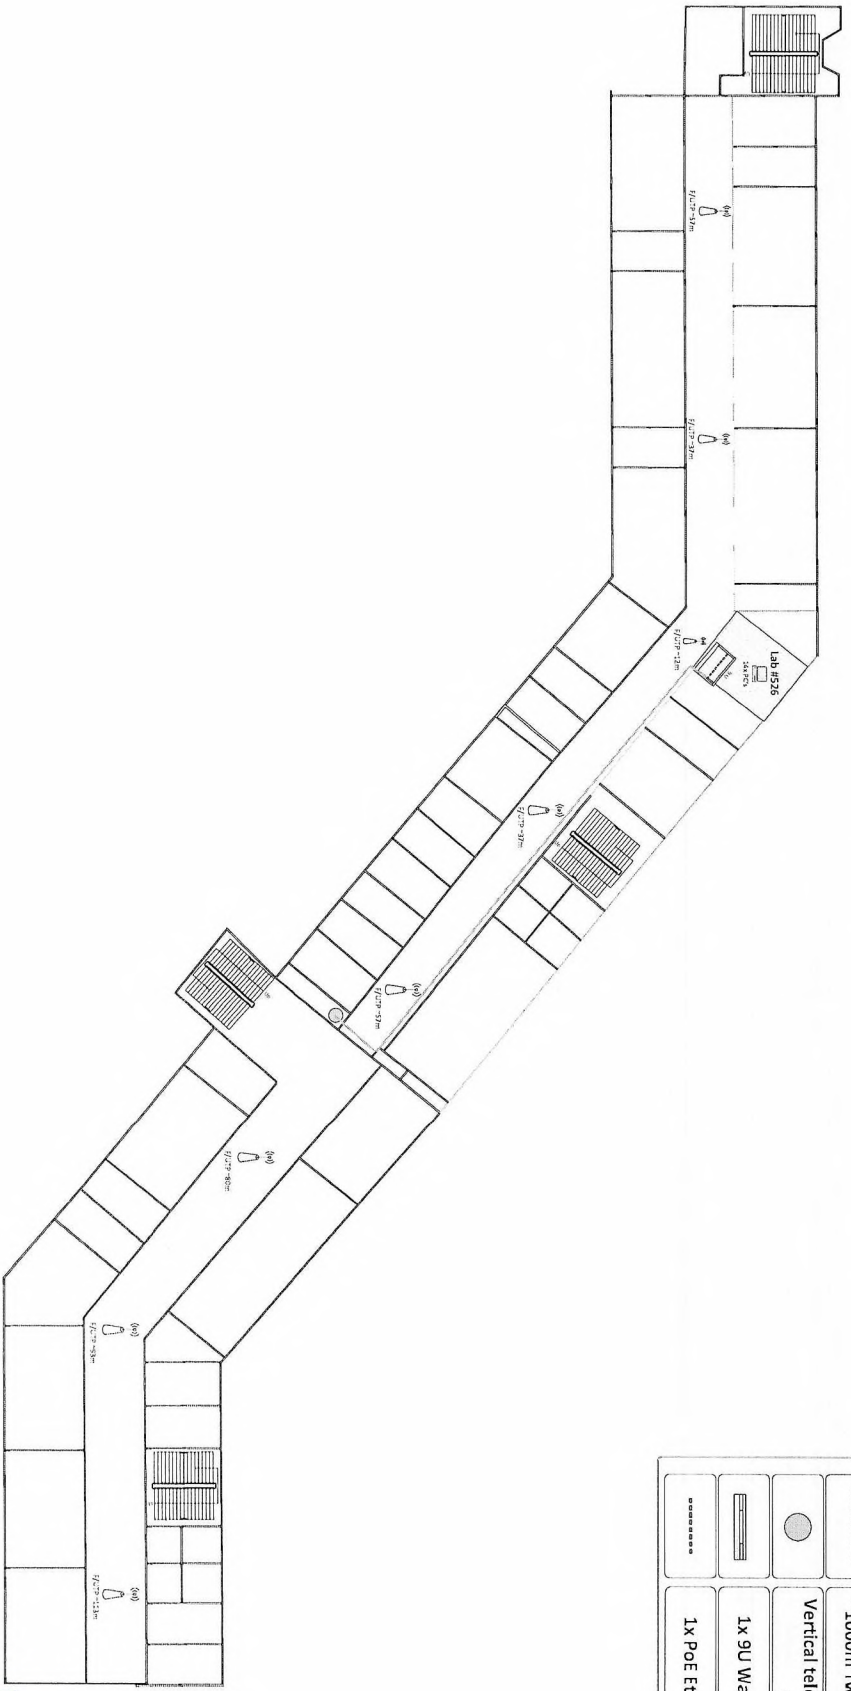

Title: Layout of Campus Network  
 Location: Moldova State University  
 Place: Campus Central Block floor 5  
 Date: 04.04.2022