




Schita-Gard
Sc. 1:10

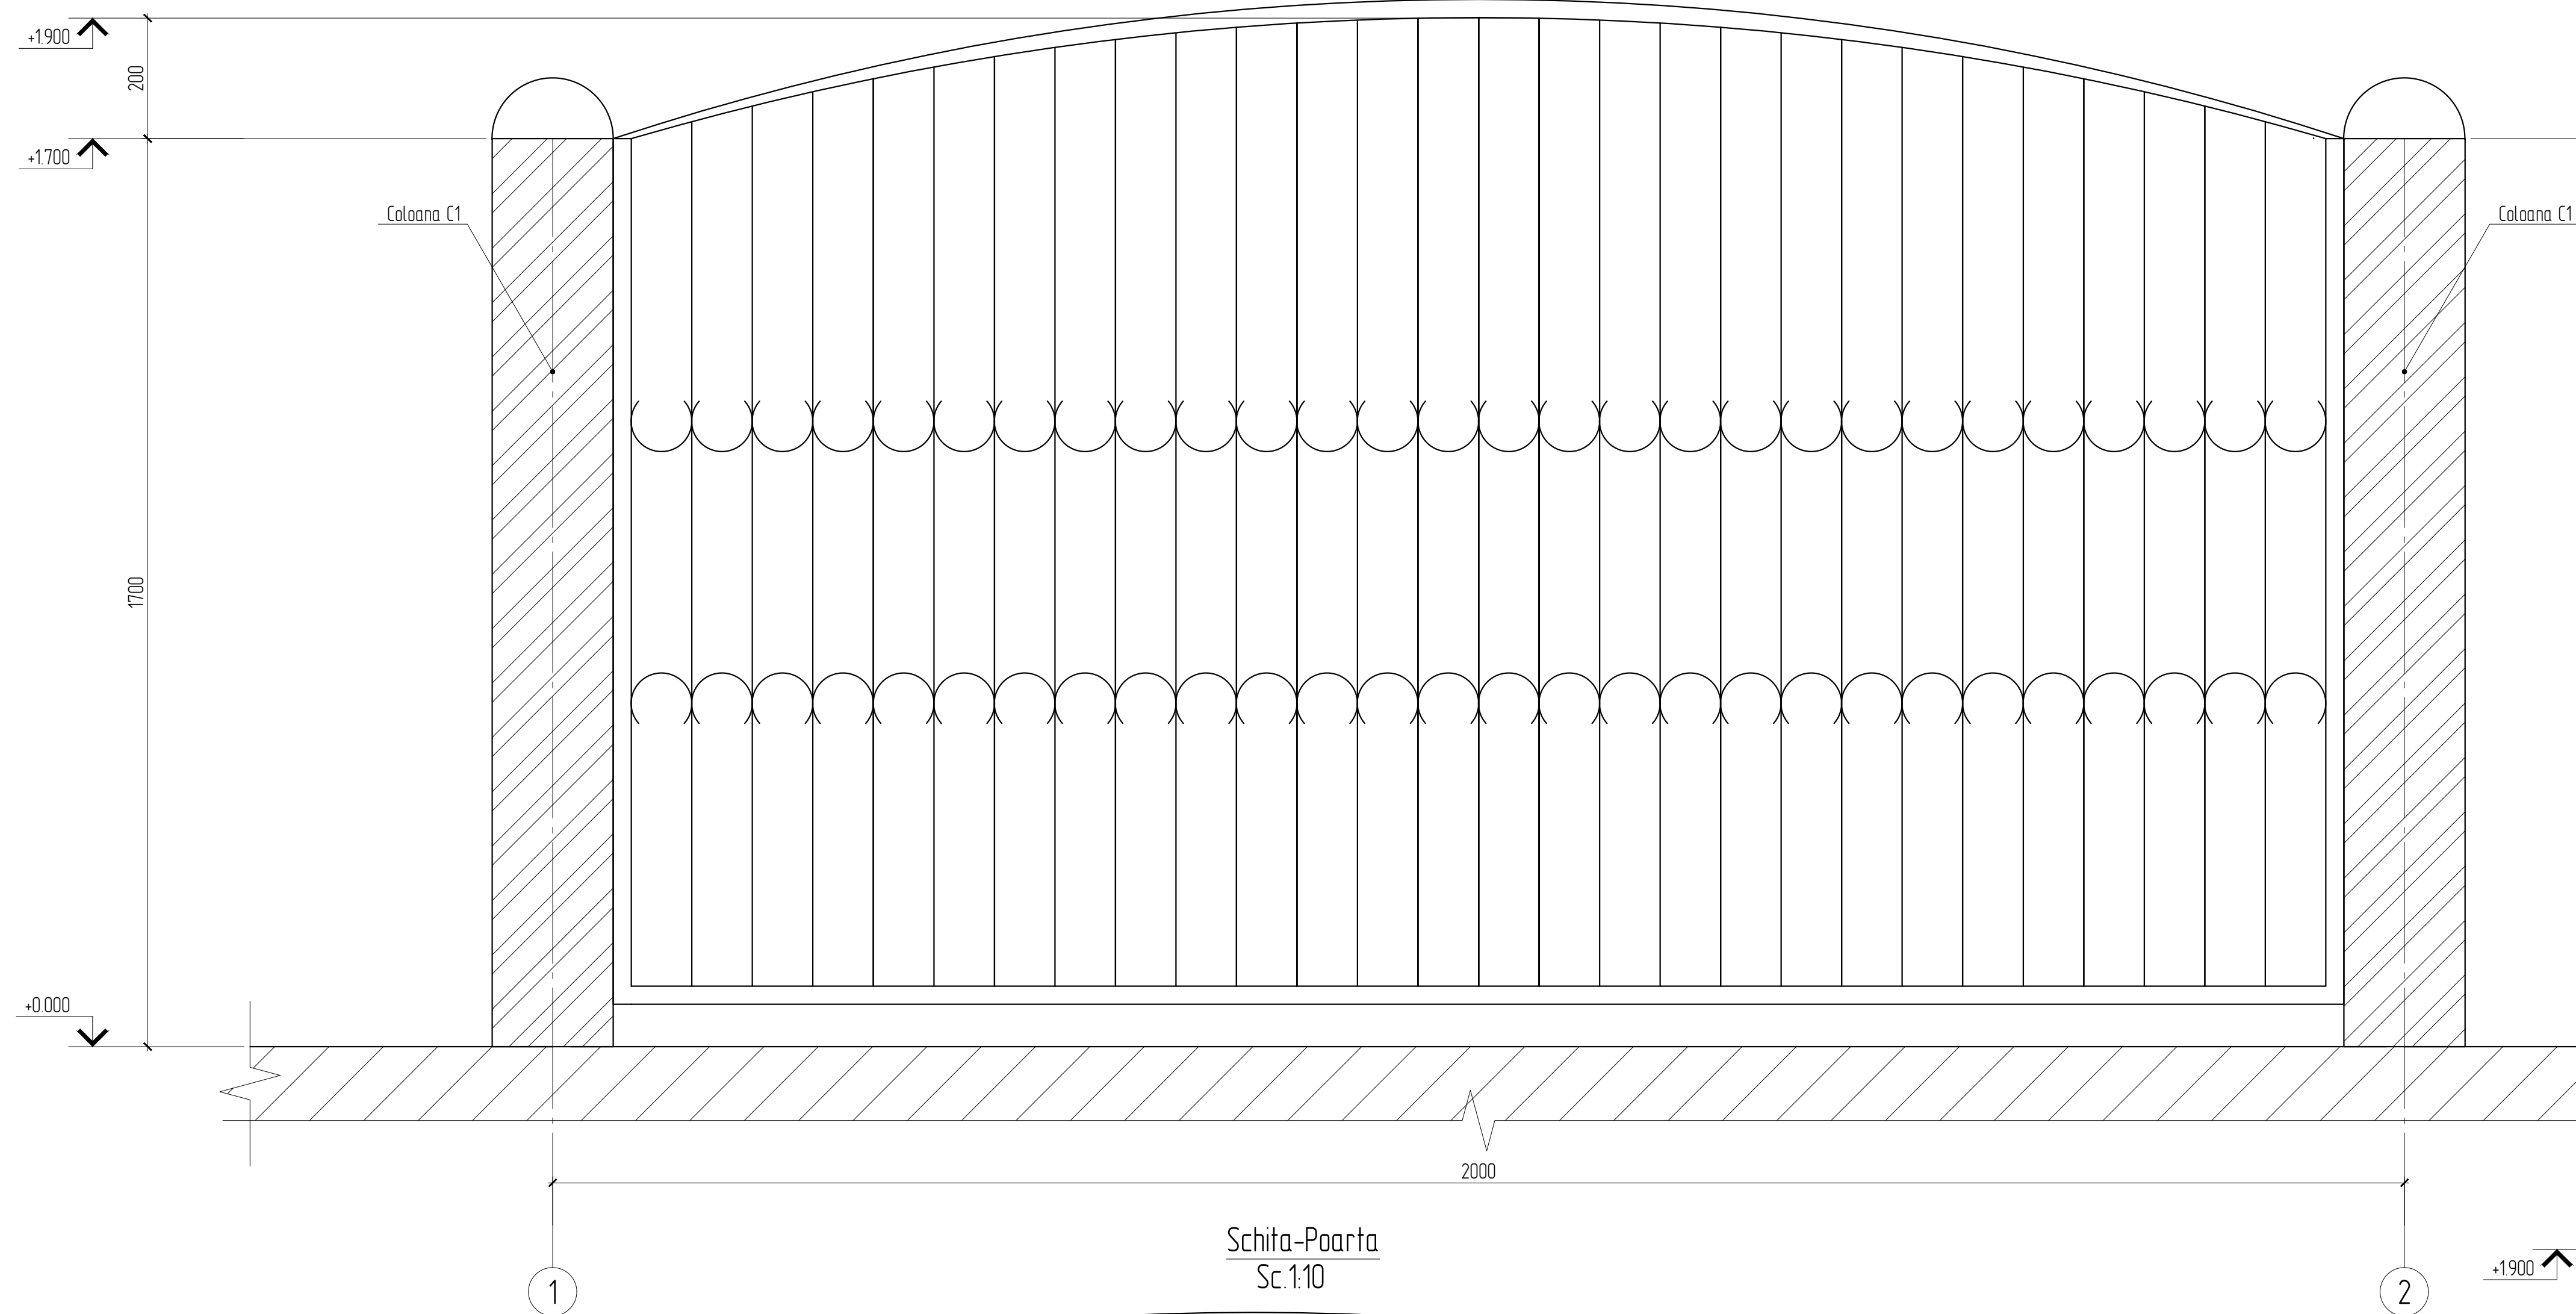

Section 1-1
Sc. 1:10

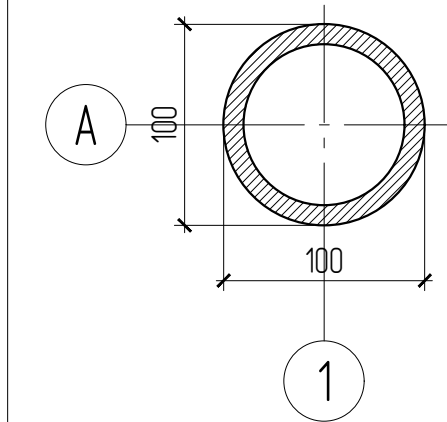

Schita-Portita
Sc. 1:10

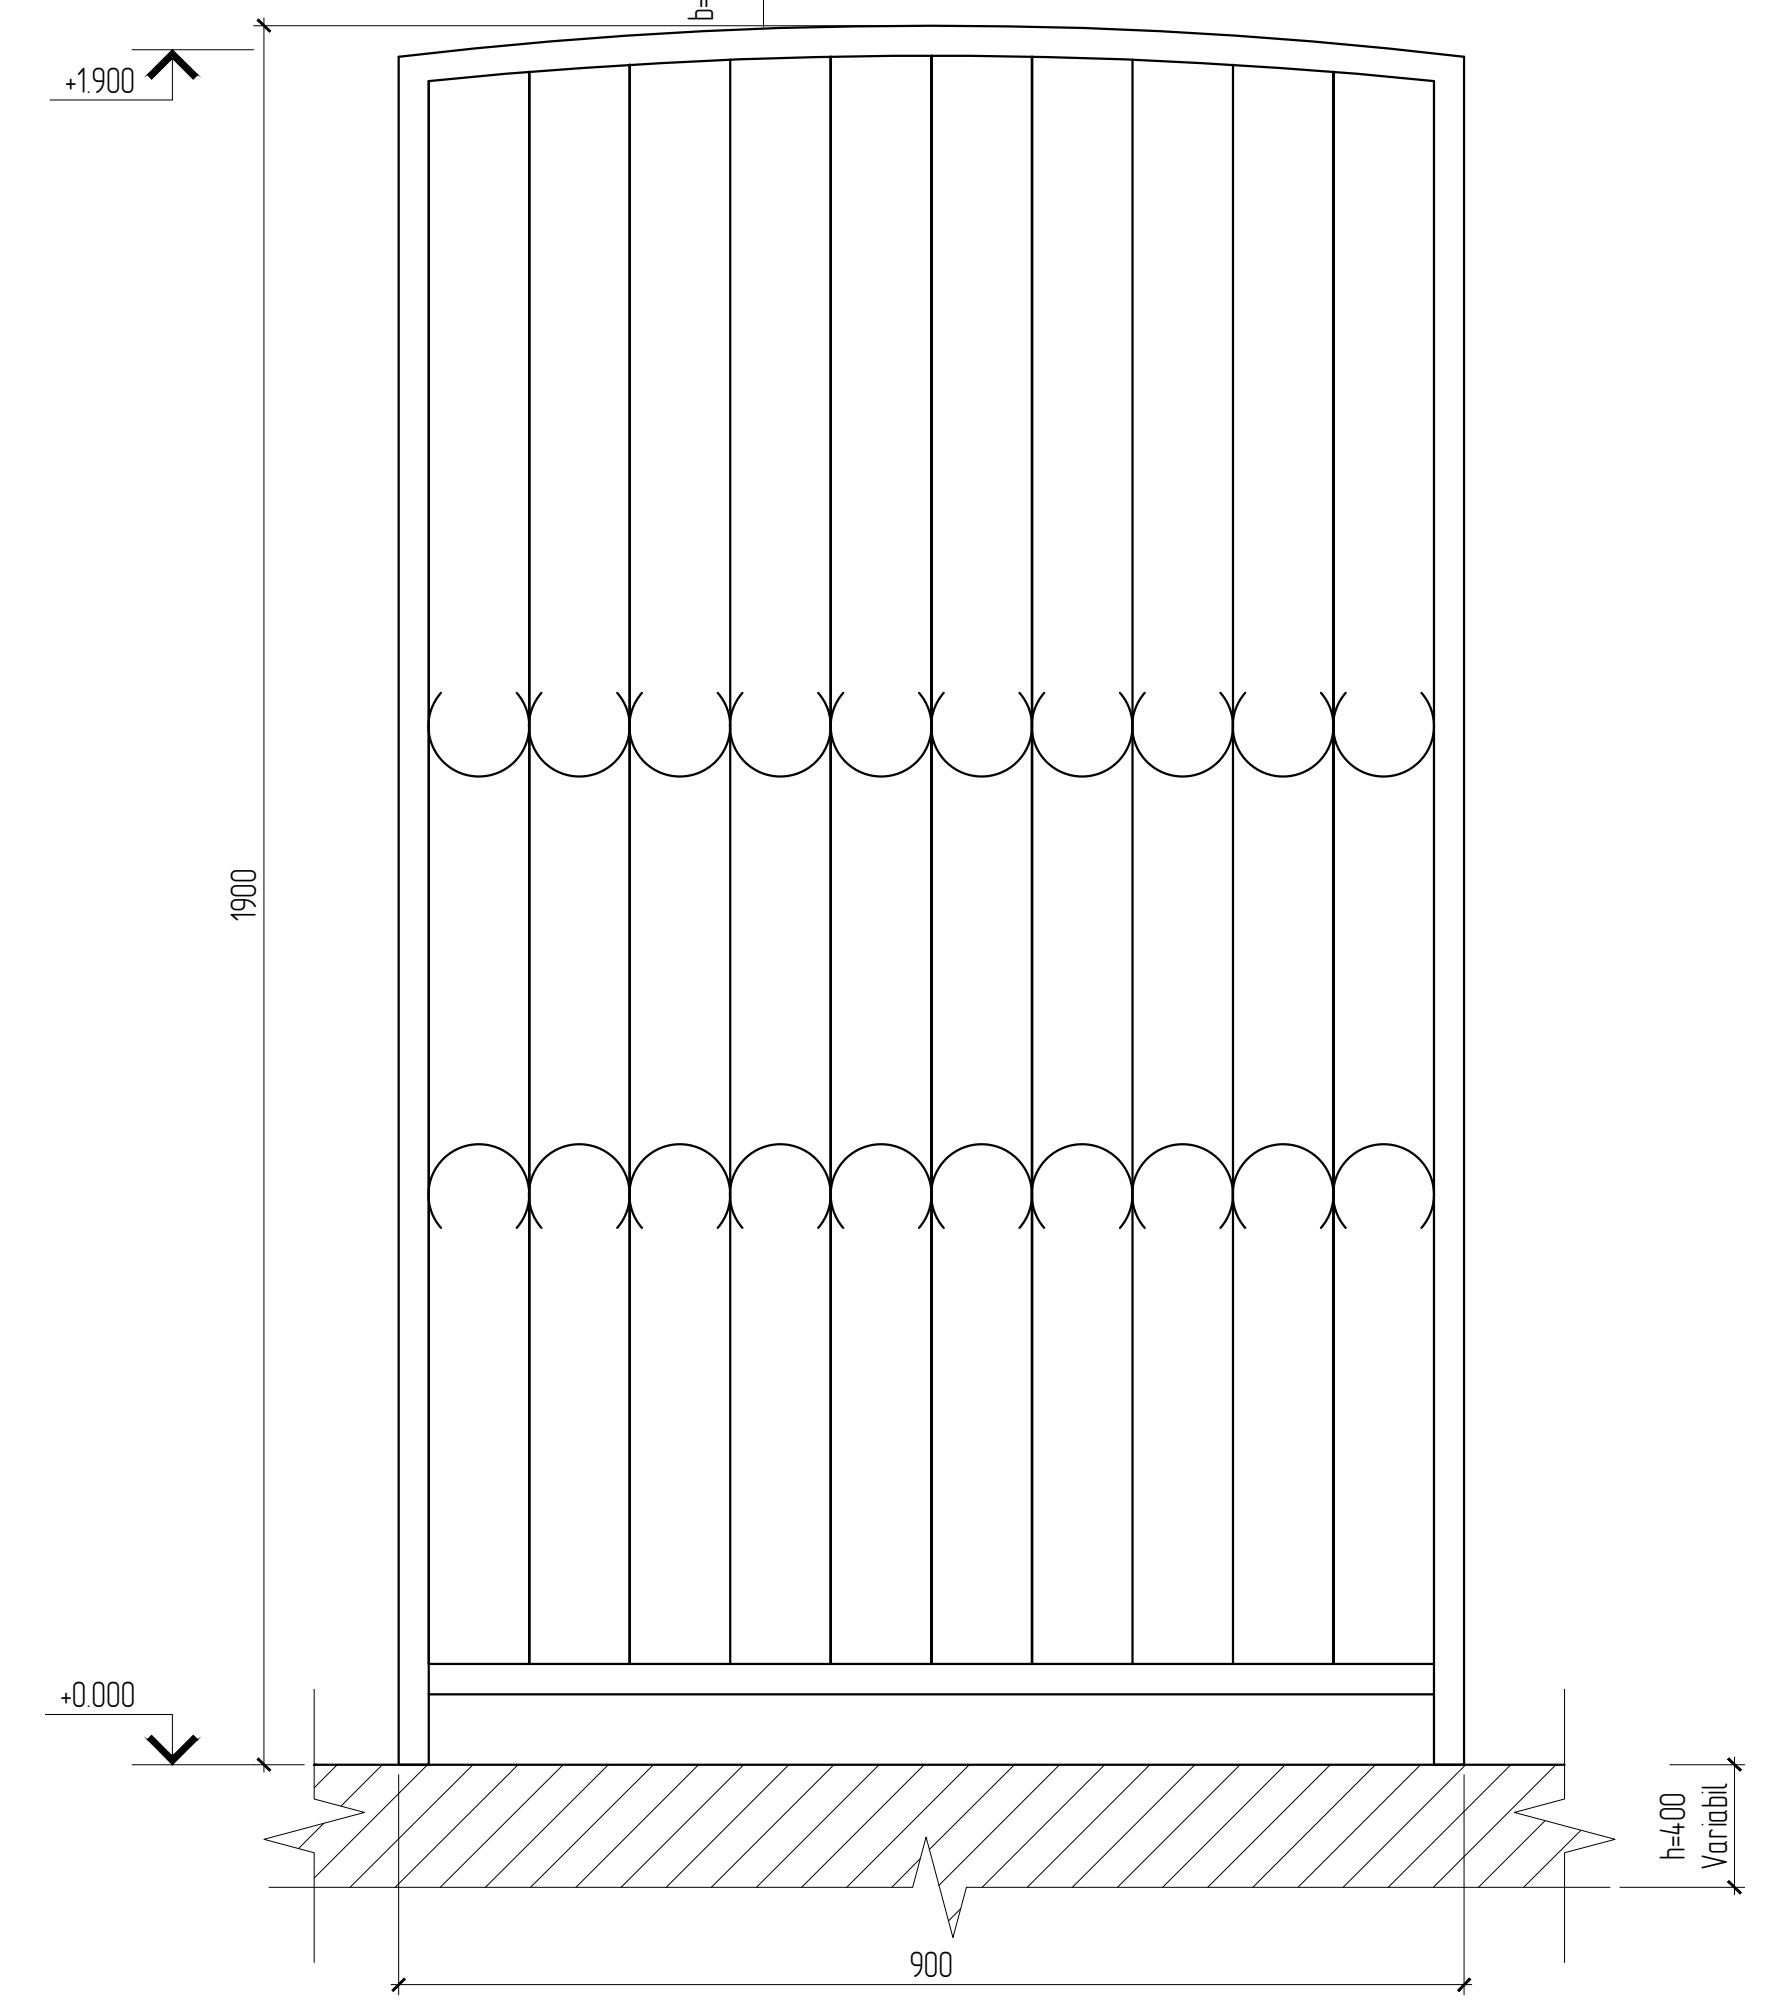

Schita-Poarta
Sc. 1:10

