


Plan sala- mobilier
scara 1:100

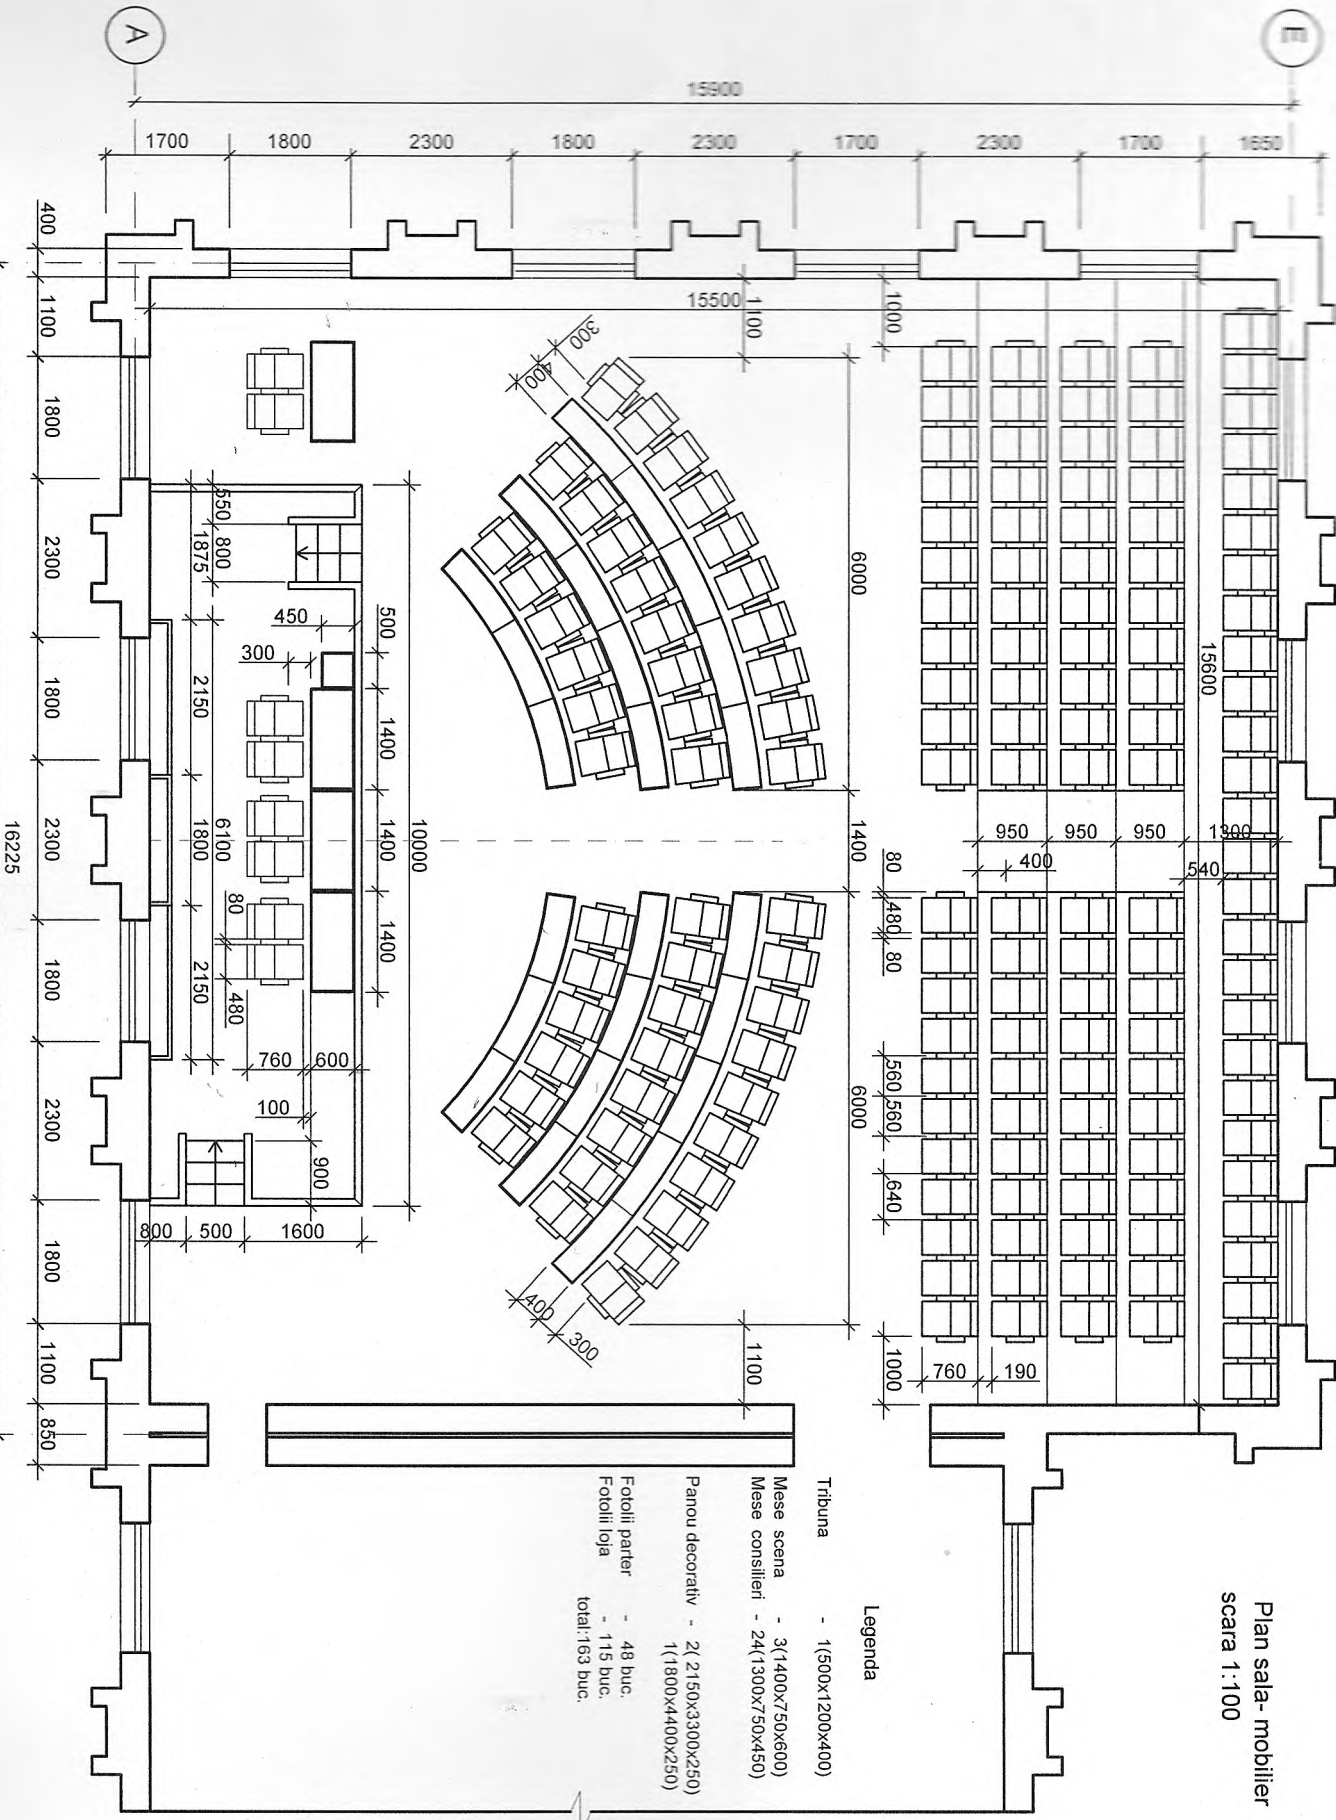

Legenda

- Tribuna - 1(500x1200x400)
- Mese scena - 3(1400x750x600)
- Mese consilieri - 24(1300x750x450)
- Panou decorativ - 2(2150x3300x250)
- Fotolii parter - 48 buc.
- Fotolii loja - 115 buc.
- total: 163 buc.

1

5

A

B