



Котел (проектируемый) водогрейный, напольный, конденсационный TRIGON XXL SE1100. Q=1073kW, со встроенной газовой горелкой

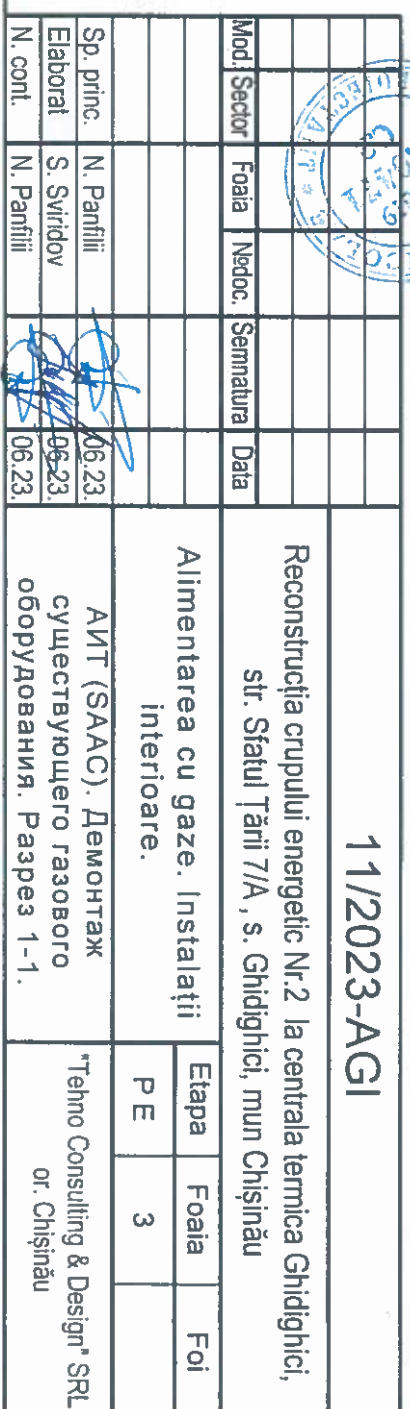


- 11/2023-AGI





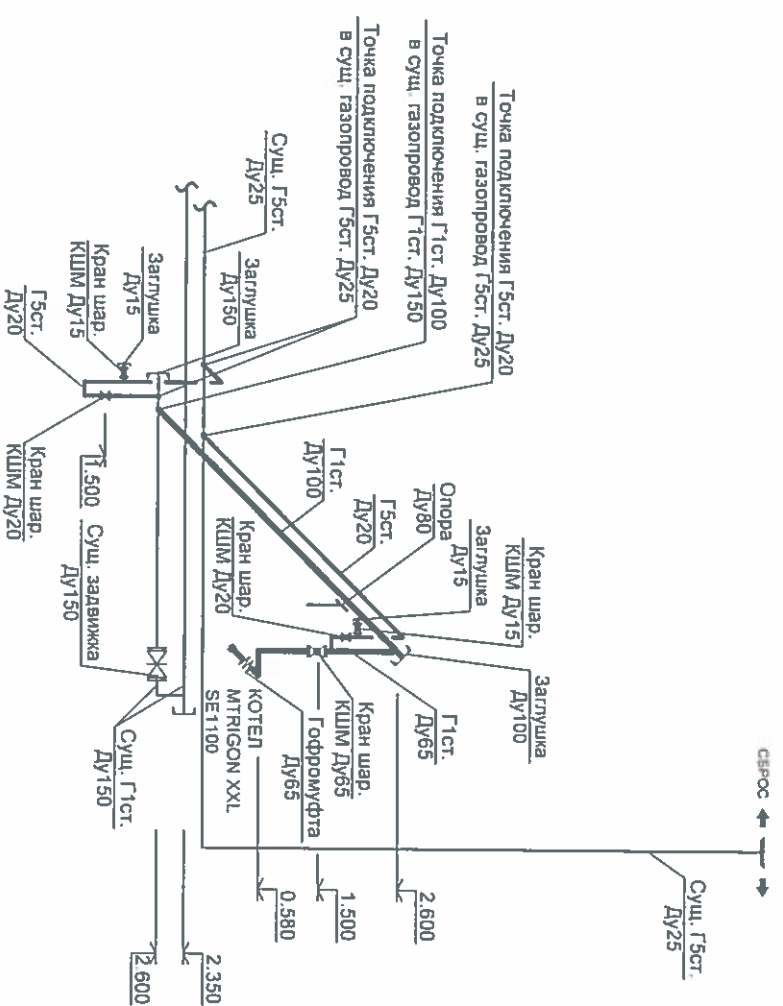[illegible]

Регистрационный номер	при приемке в эксплуатацию
Измеряемая среда	природный газ по ГОСТ 5542-87, осушенный, одорированный
Линия замера	счетчик газа ротационный G 250, Ду100
Измеряемый расход	Q= 1,0 - 100,0 м³/ч, диапазон 1:100
Электронный корректор	midі ELСOR (относительная погрешность <0,5%)
Датчик давления	Рабс.= 0,08-0,52 МПа (точность измерения <0,25%)
Датчик температуры	Рt 1000; t= -25 +60 °С (точность измерения <0,1%)

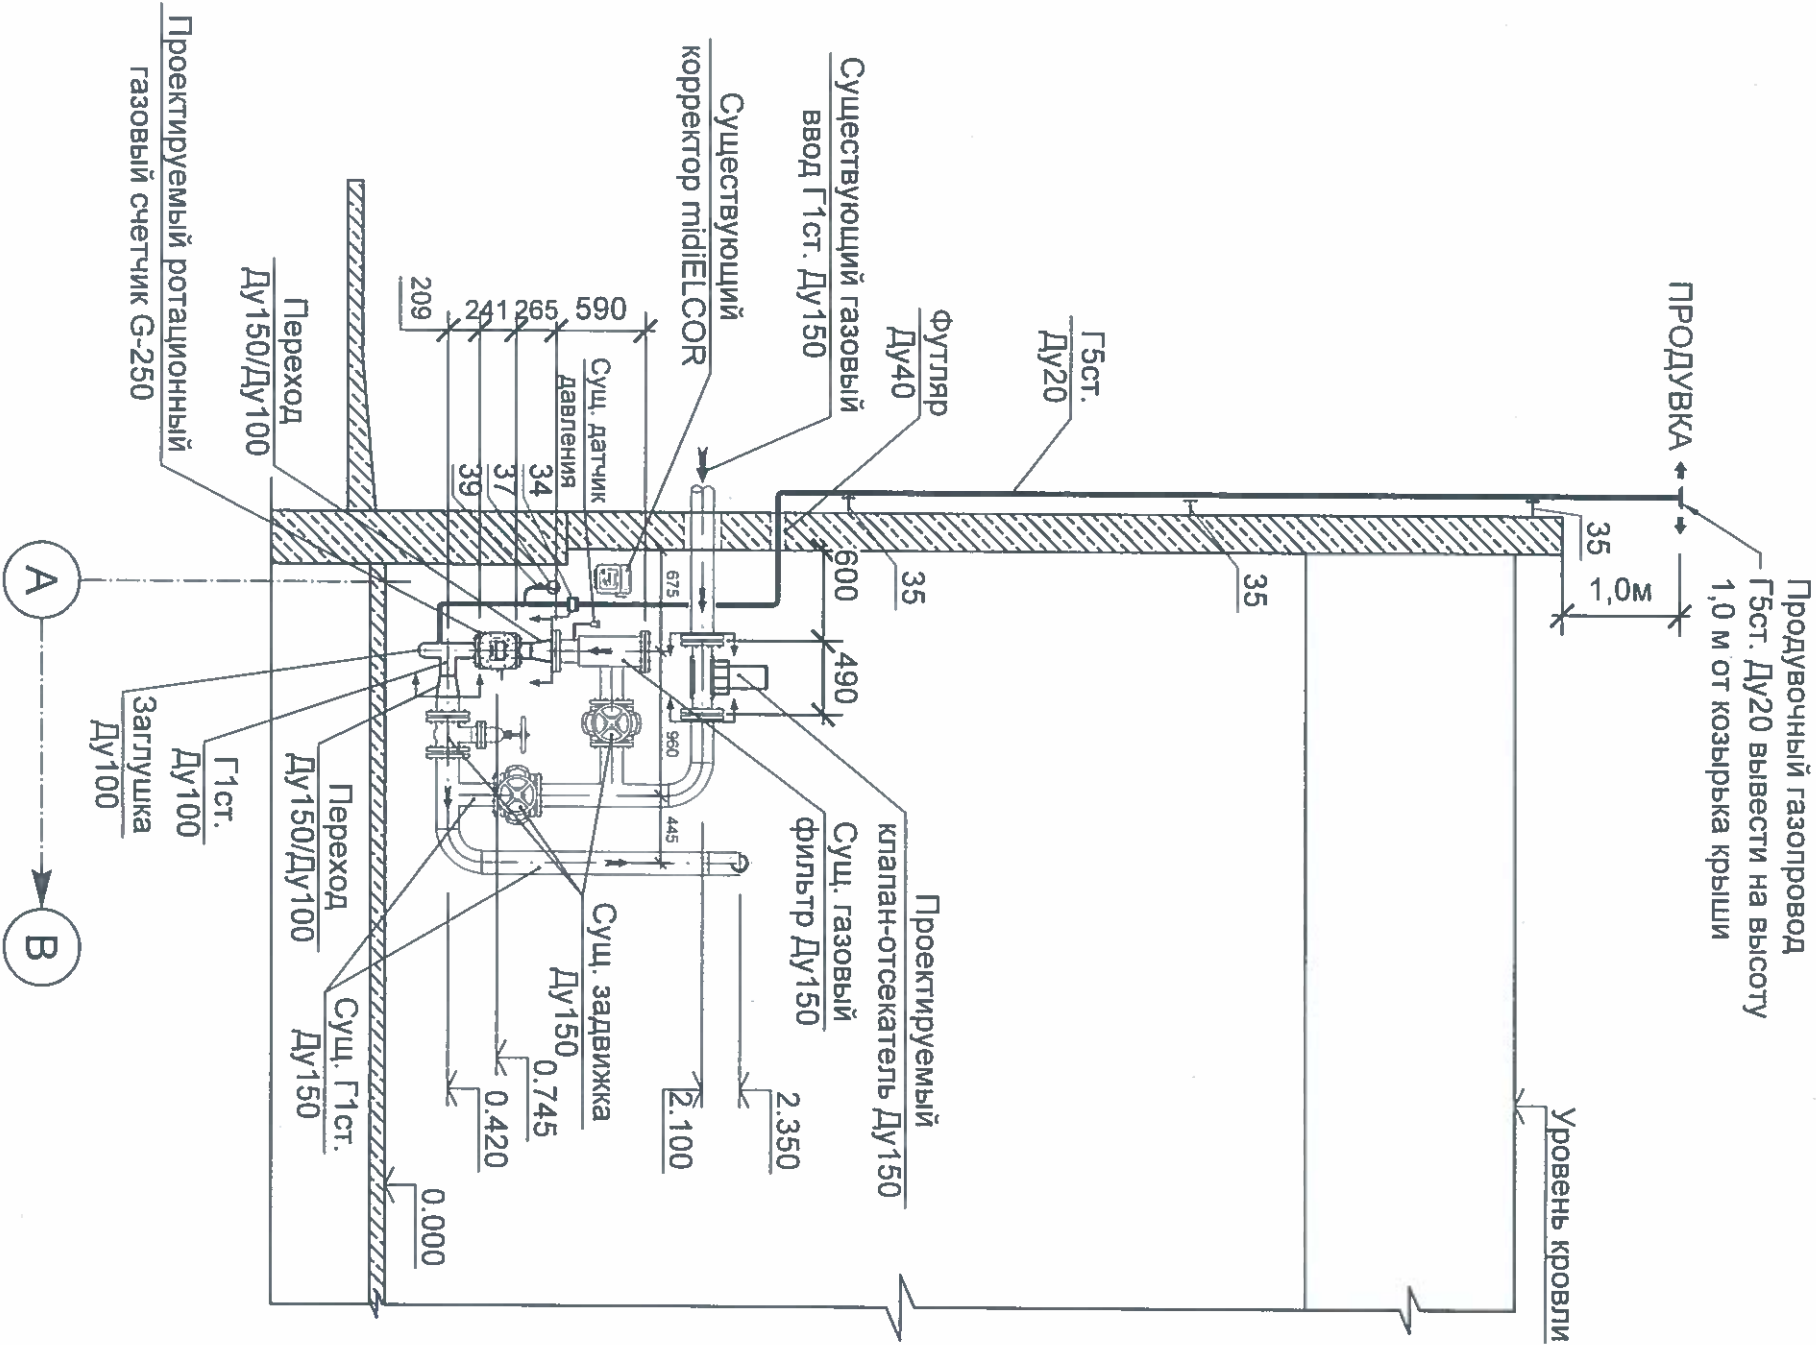

- ПРИМЕЧАНИЯ:
1. Существующий счетчик РГK-600 - демонтировать.
 2. Корректор midіELСOR в комплекте с датчиком давления и температуры - существующие.

Условное обозначение
- Граница проектирования.

				11/2023-AGI			
Reconstrucția cuprului energetic Nr.2 la centrala termică Ghidighici, str. Statul Țării 7/A, s. Ghidighici, mun Chișinău							
Alimentarea cu gaze. Instalații interioare.				Etapa	Foaia	Foi	
				Р Е	6		
Sp. princ. Elaborat	N. Pantilii S. Sviridov	06.23.06.23.		АИТ (SAAC). Узел учета расхода газа. Разрез 3-3.			
N. cont.	N. Pantilii	06.23.06.23.		"Techno Consulting & Design" SRL or. Chișinău			