


Schema hidraulică.
e la CA-11 până la CA-32

$$\begin{aligned} 54\frac{1}{8} & \text{ mm} \\ 8 & \text{ mm} \\ 90 & \text{ m/s} \\ -3.97 & \\ 4 \pm 10\% & \\ \text{m} & \end{aligned}$$
SV 1:1 000
SO 1:5 000

30.000

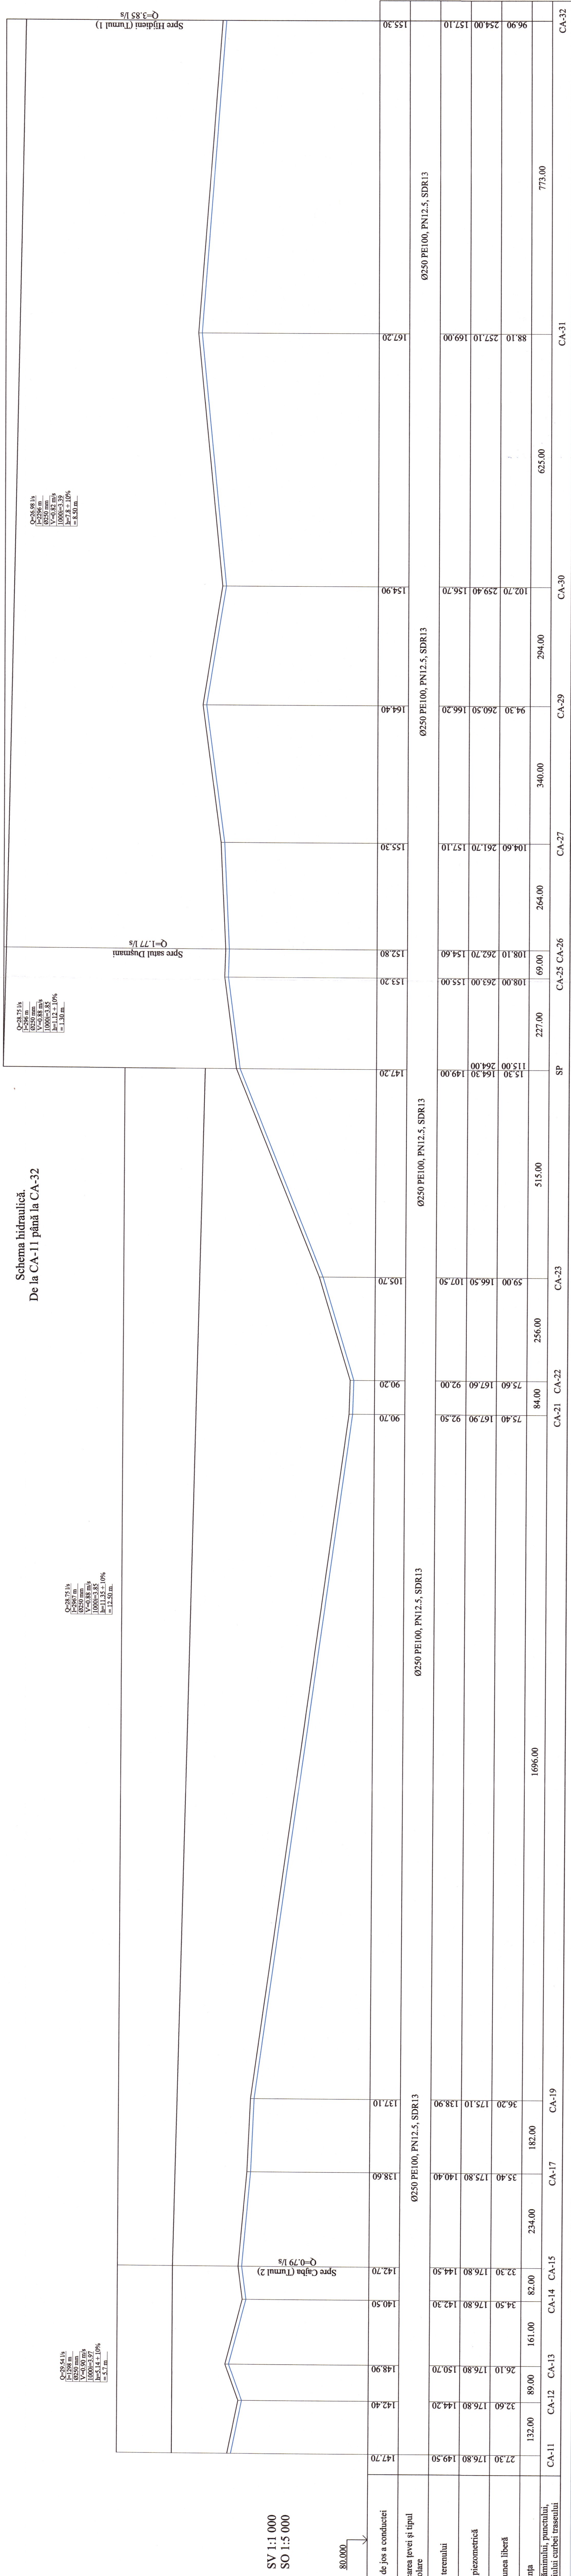

Verificator de proiecte 039
Erhan Maria
Domenile C.I

[illegible]