

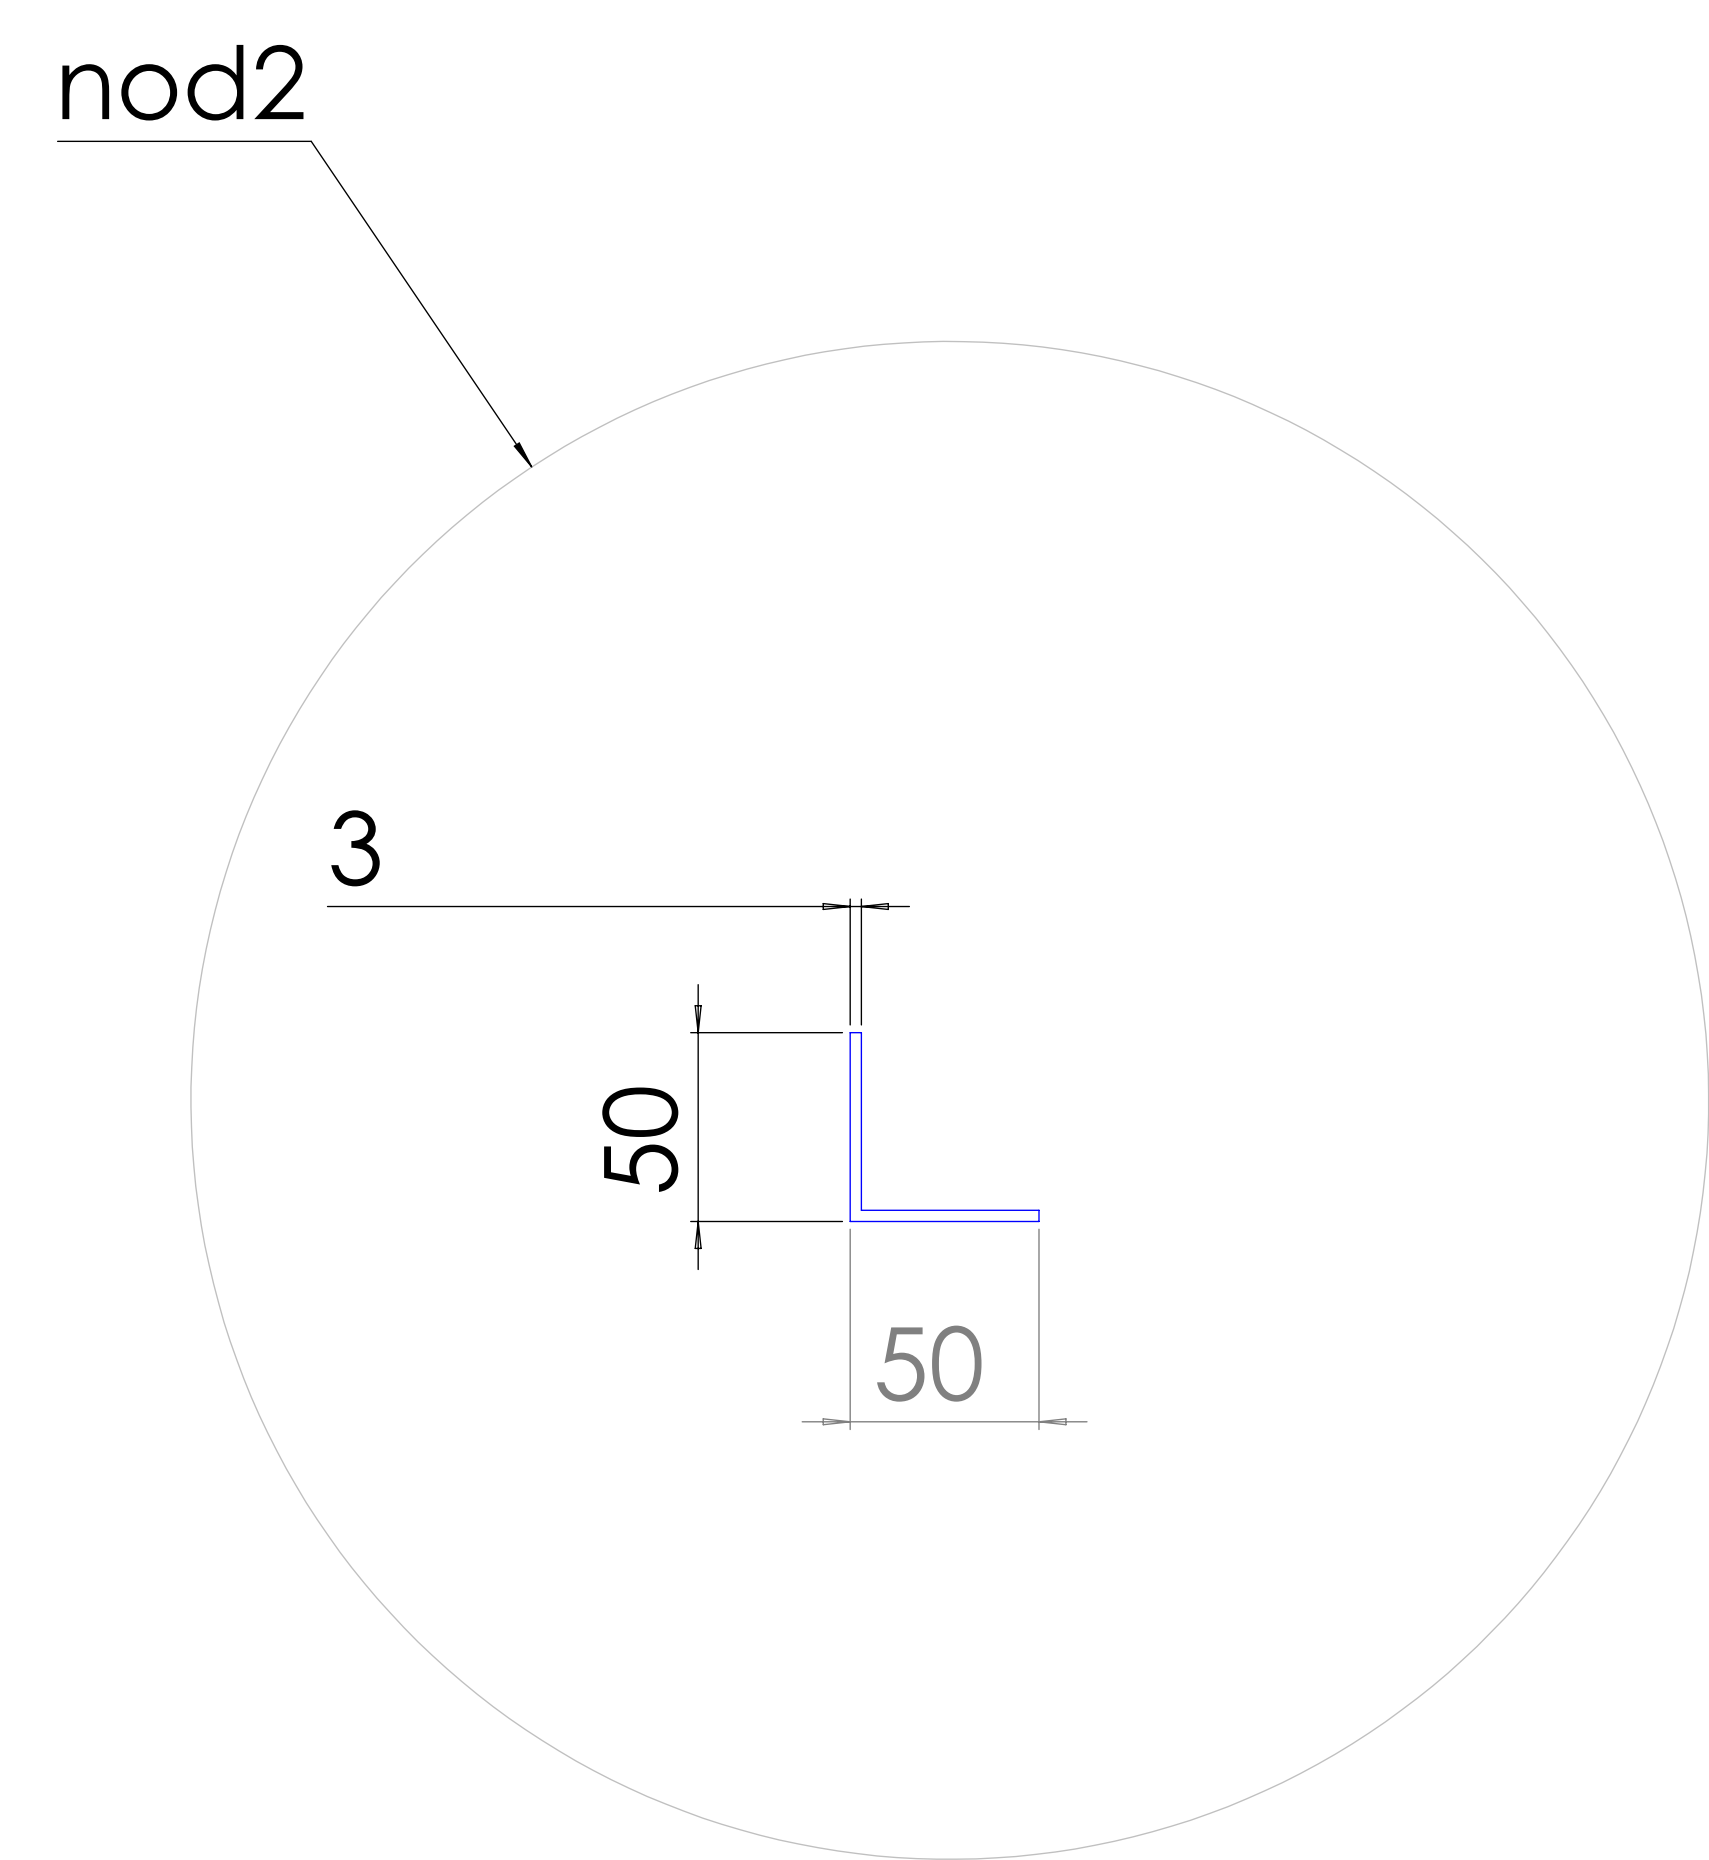
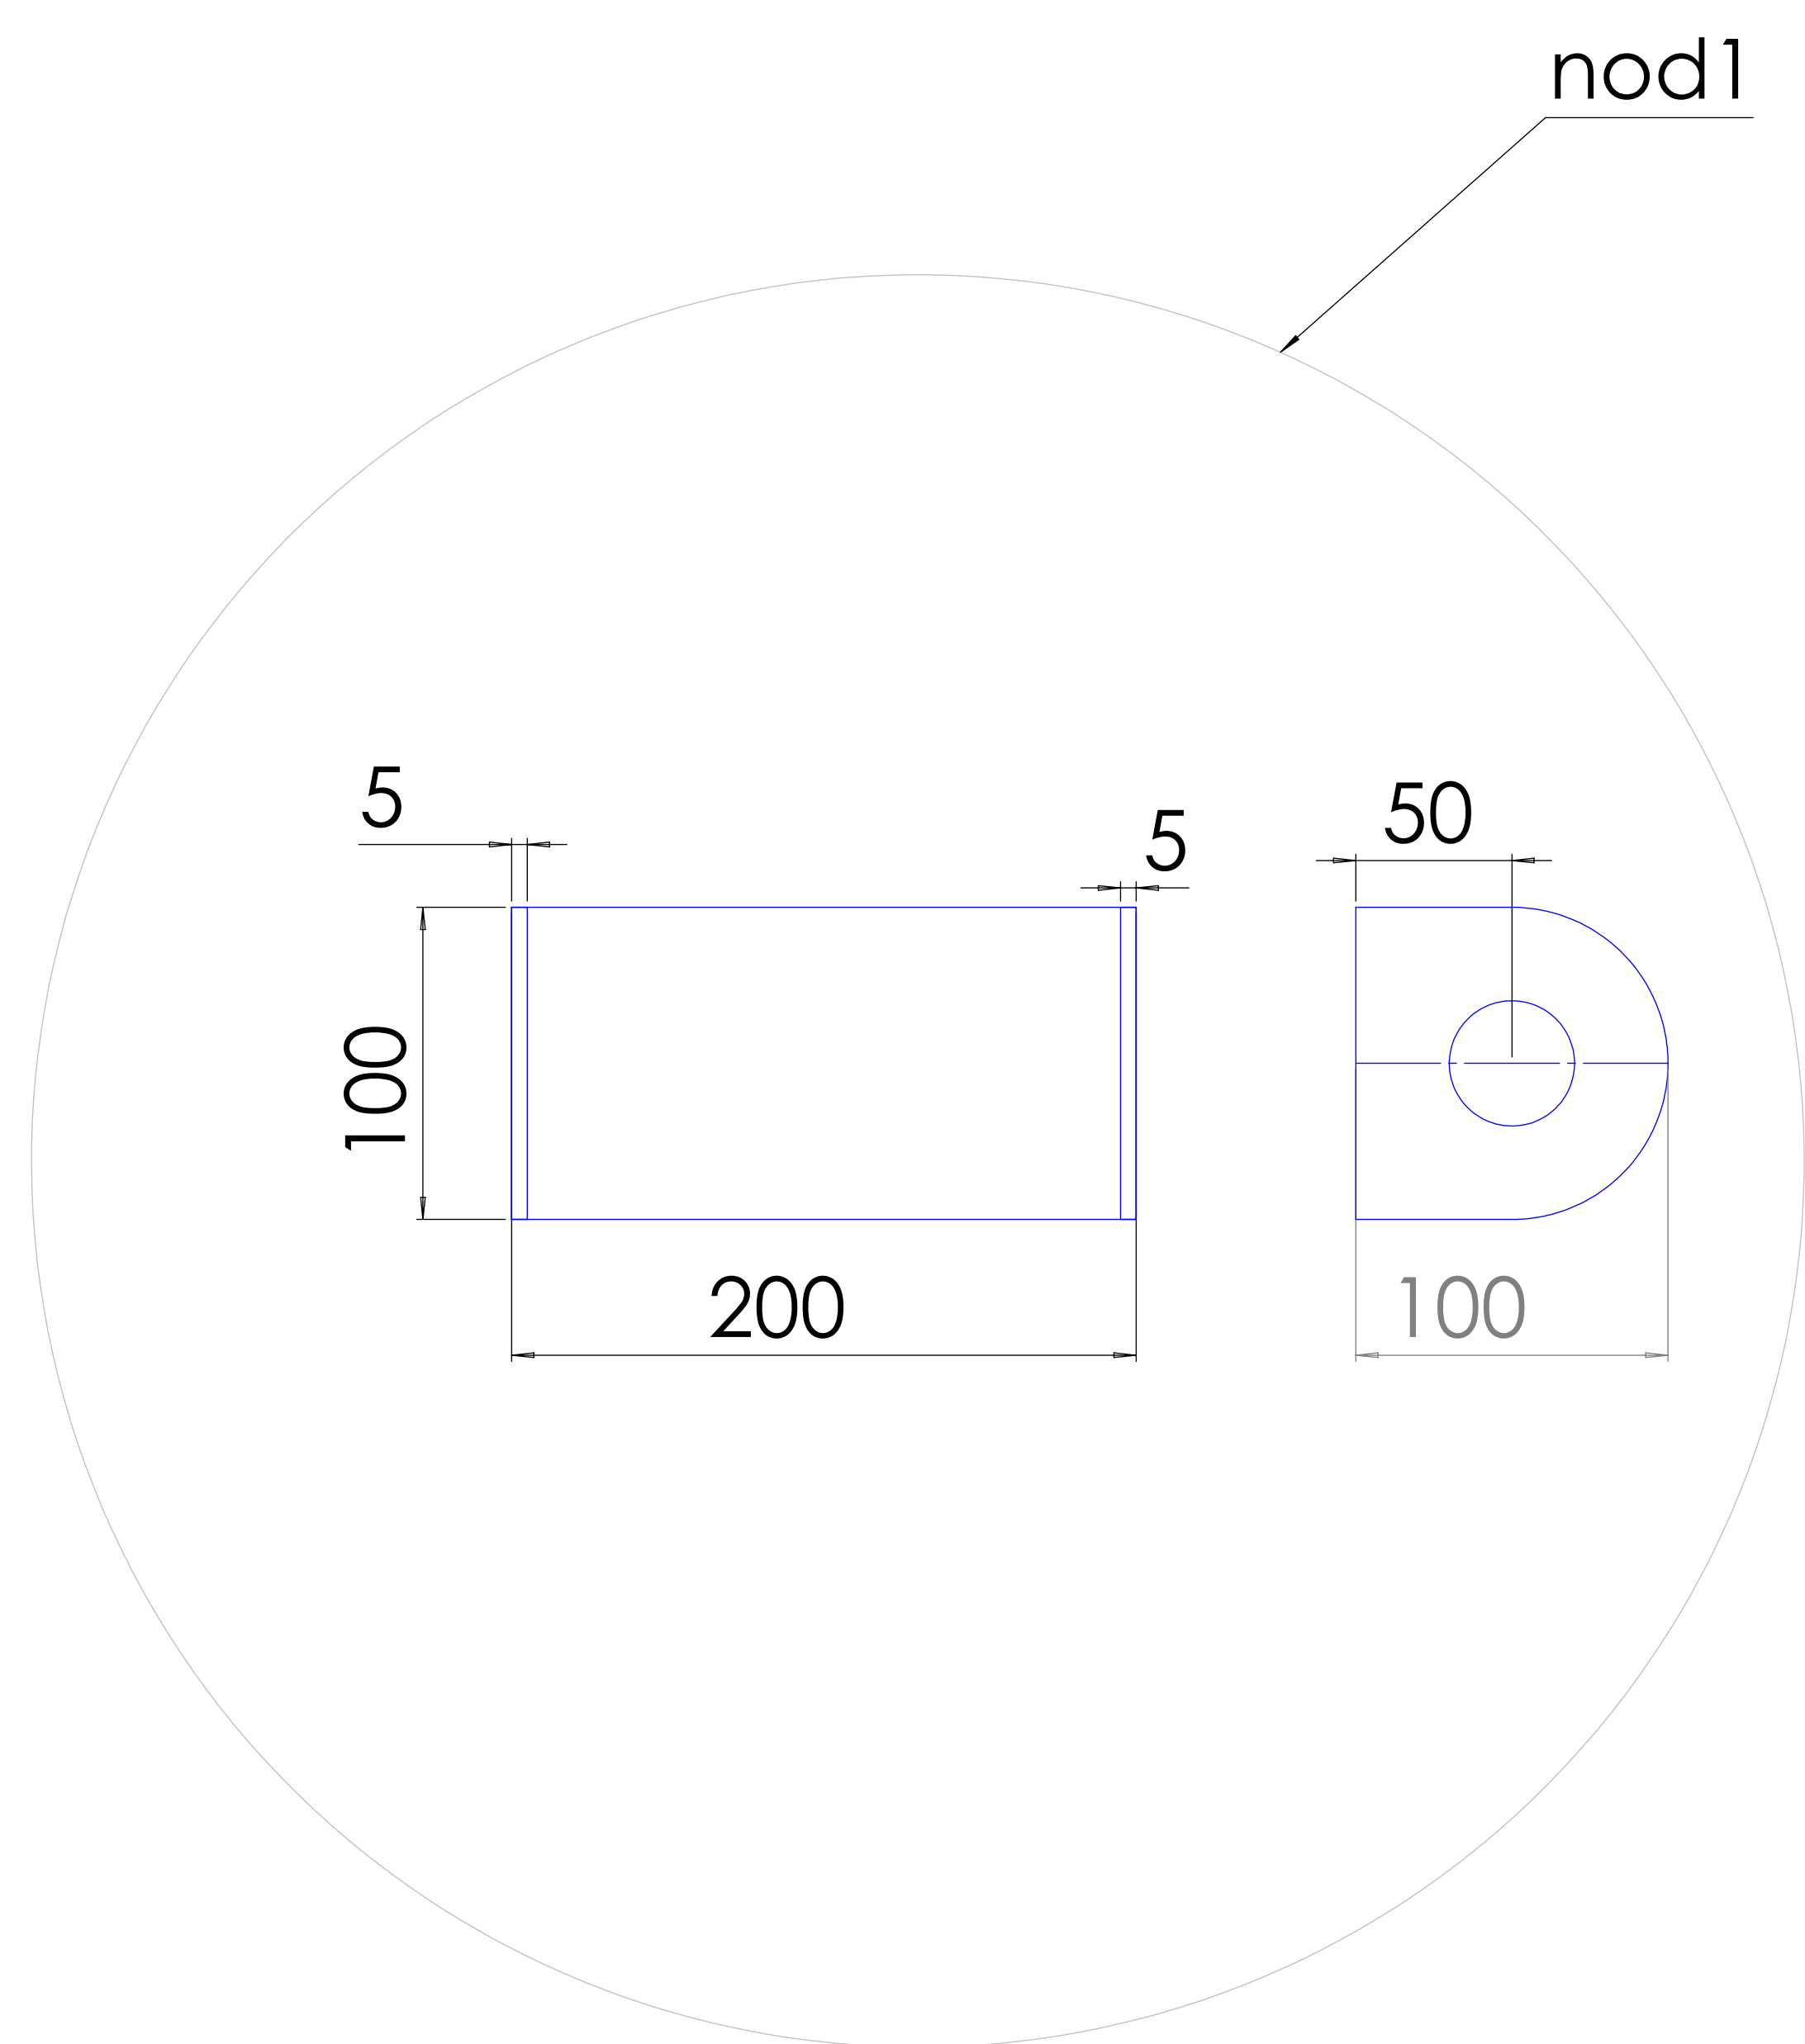
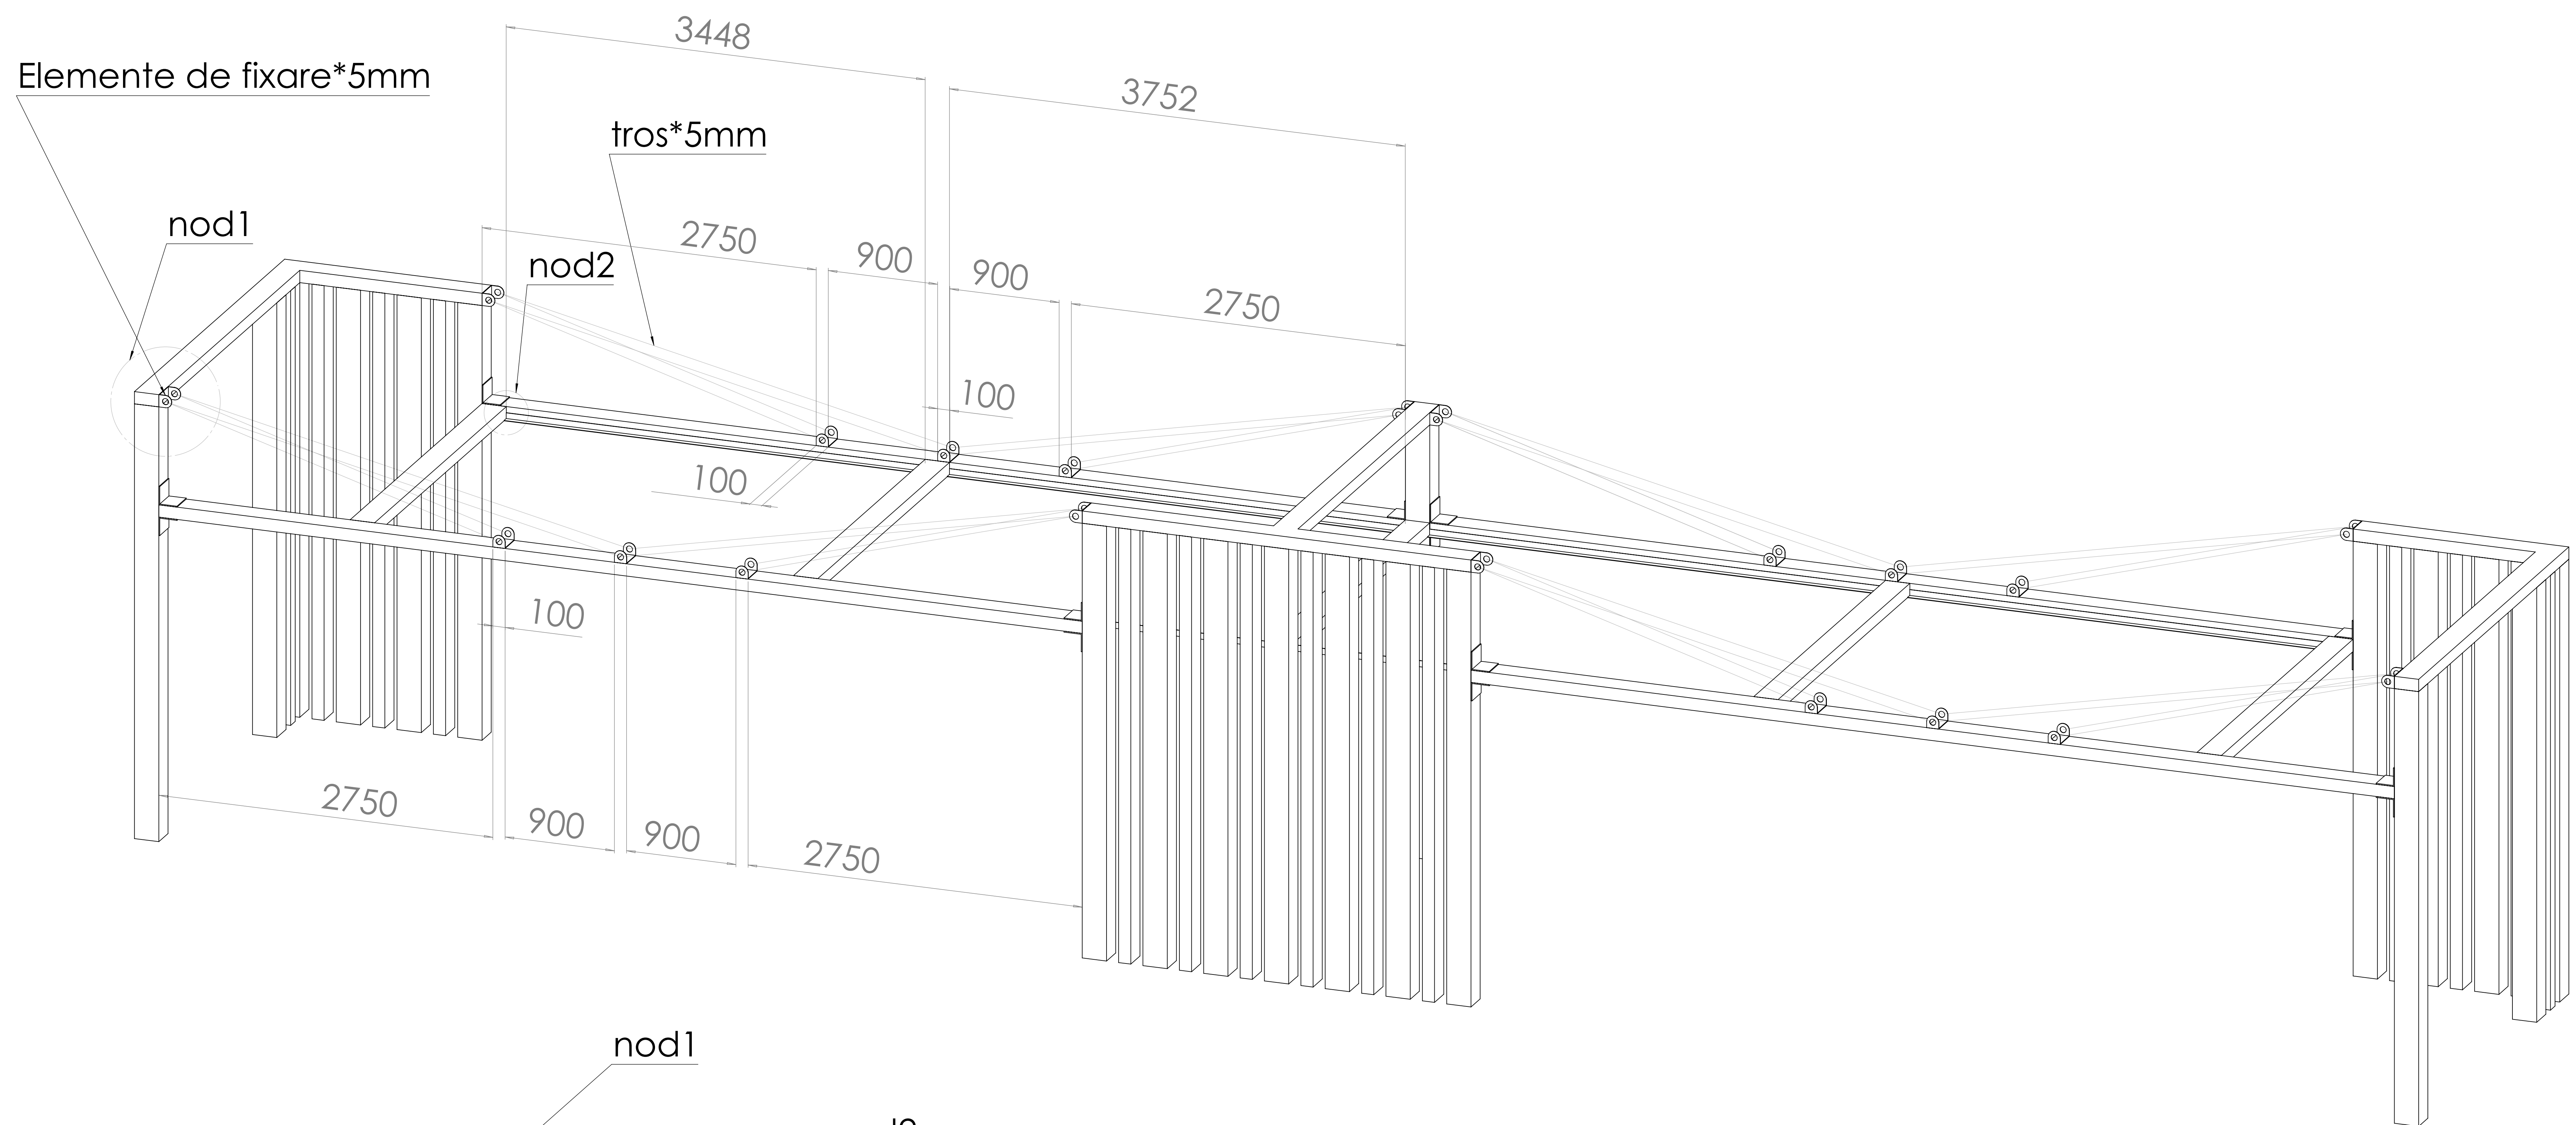
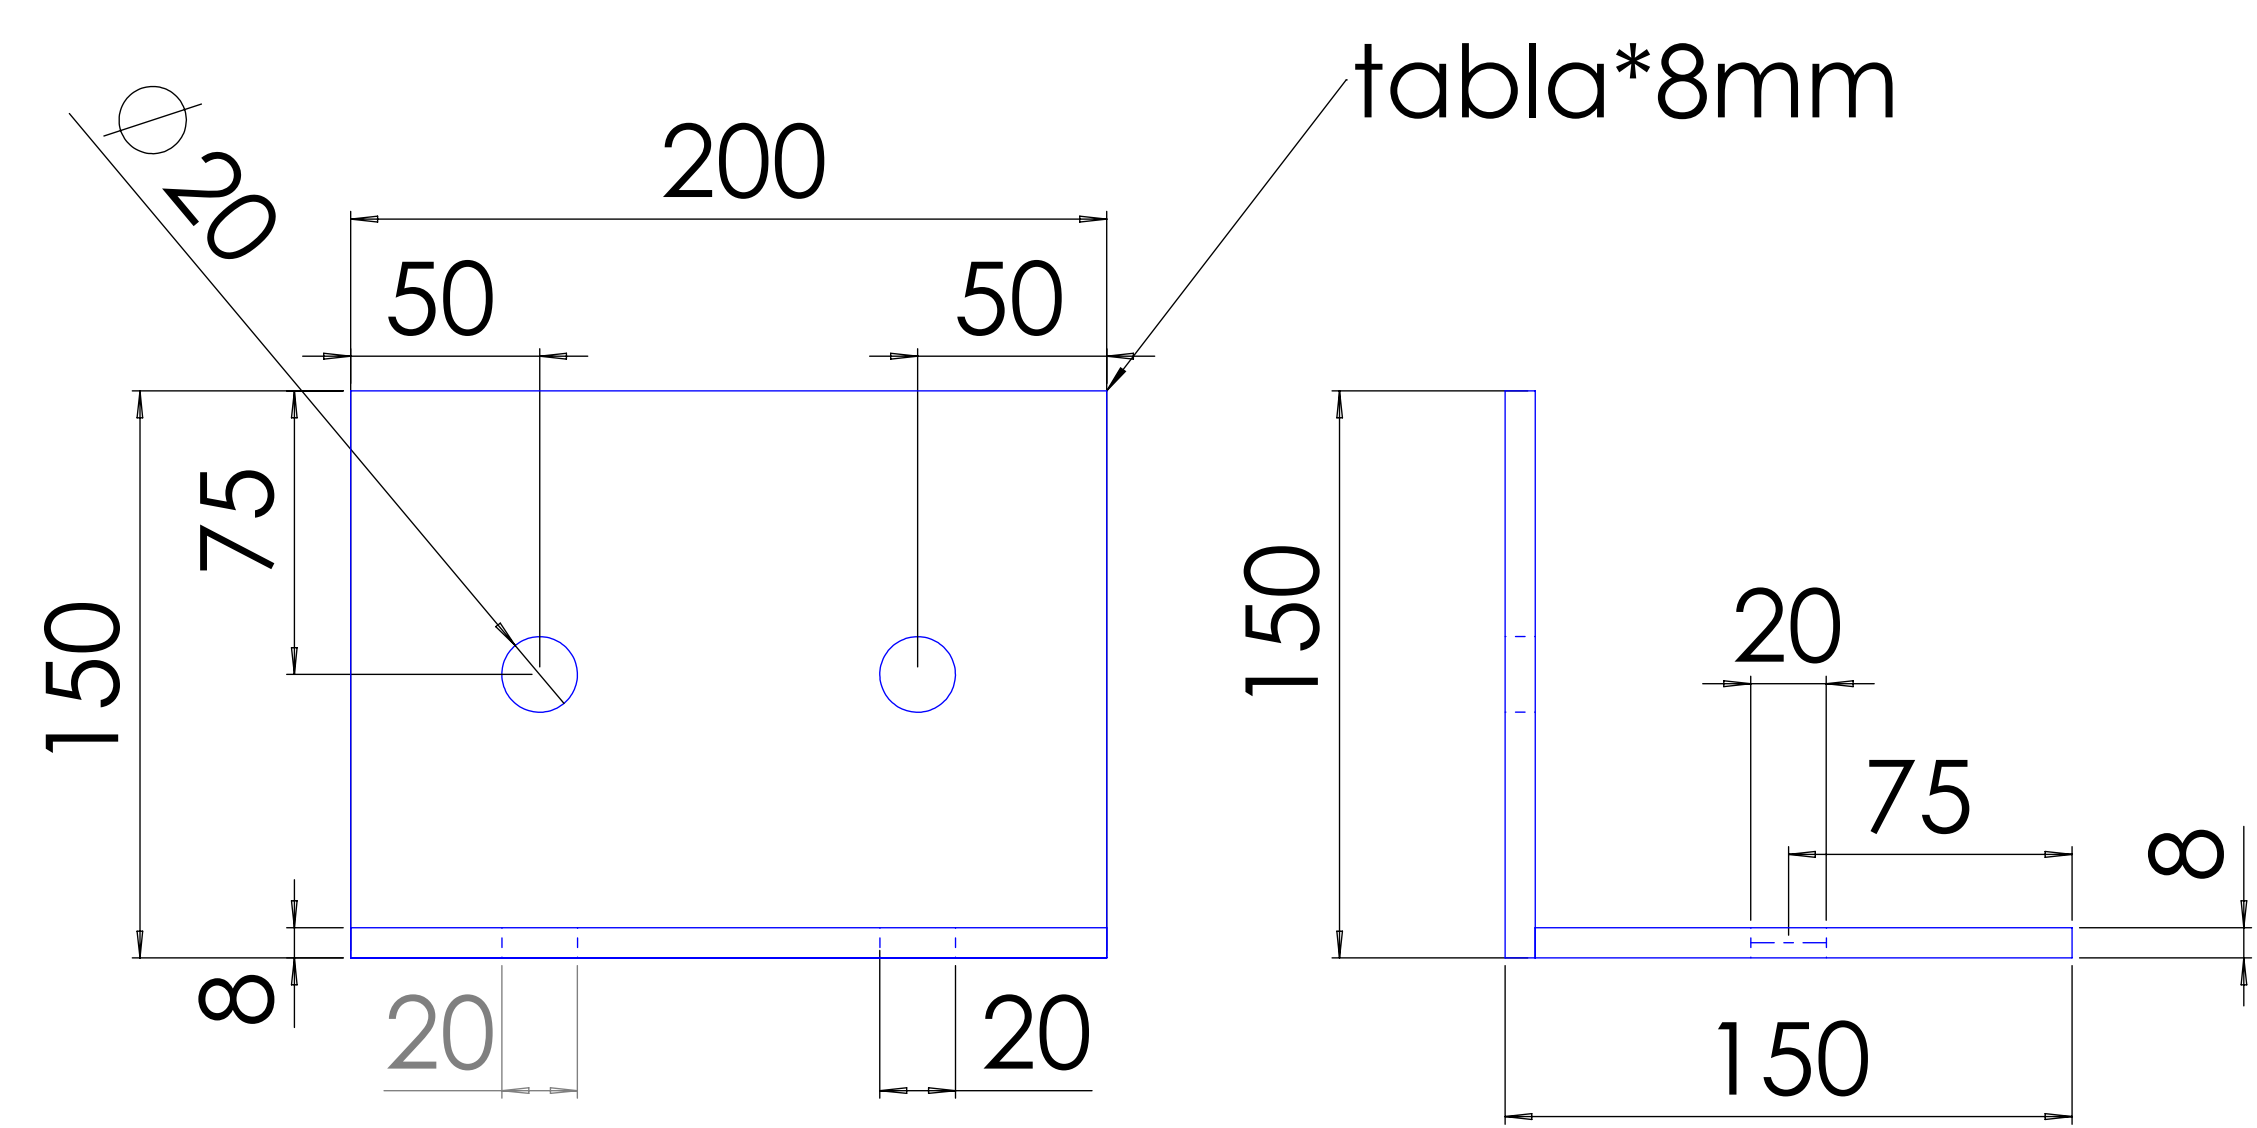


Profil 100x200x7600mm - 4 buc.
 Profil 200x200x3550mm - 18 buc.
 Profil 100x200x3550mm - 12 buc.
 Profil 100x200x3270mm - 2 buc.
 Profil 100x200x3200mm - 1 buc.


Profil 100x200x3070mm - 1 buc.
 Profil 100x200x2870mm - 5 buc.
 Profil 100x200x1500mm - 2 buc.

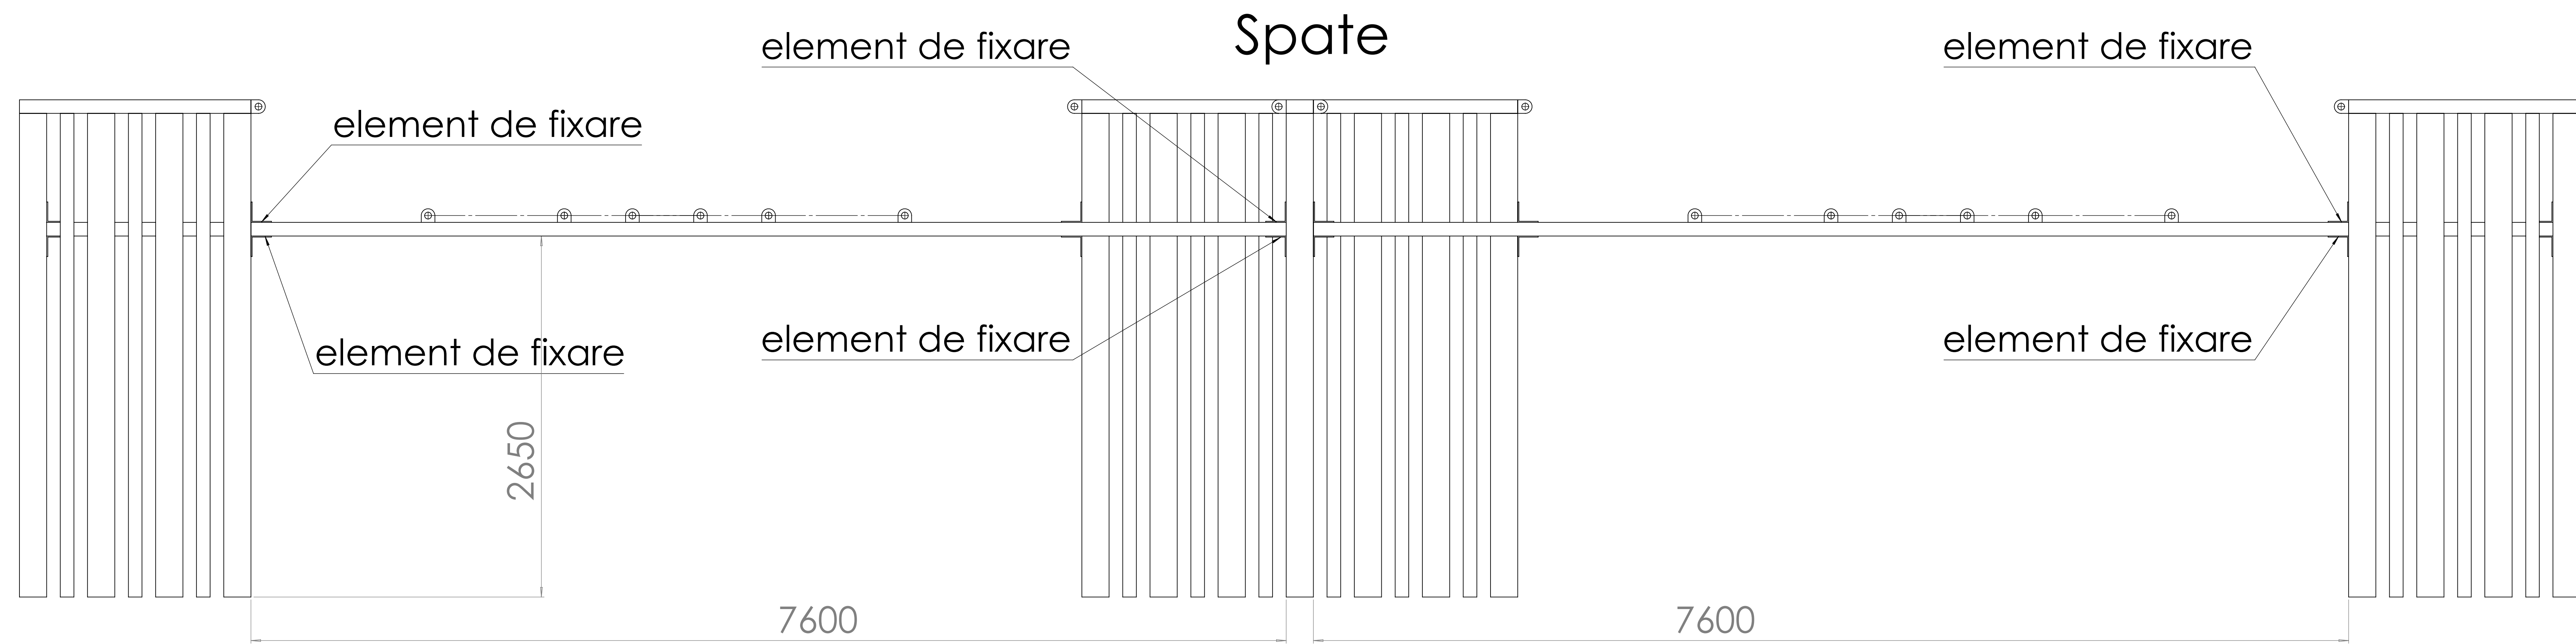


Elemente de fixare - 20 buc.
 tros 120 m.l.
 elemente de fixarea trosului 32 buc
 unghi 50x50x3448*3mm - 4 buc.
 unghi 50x50x3752*3mm - 4 buc.

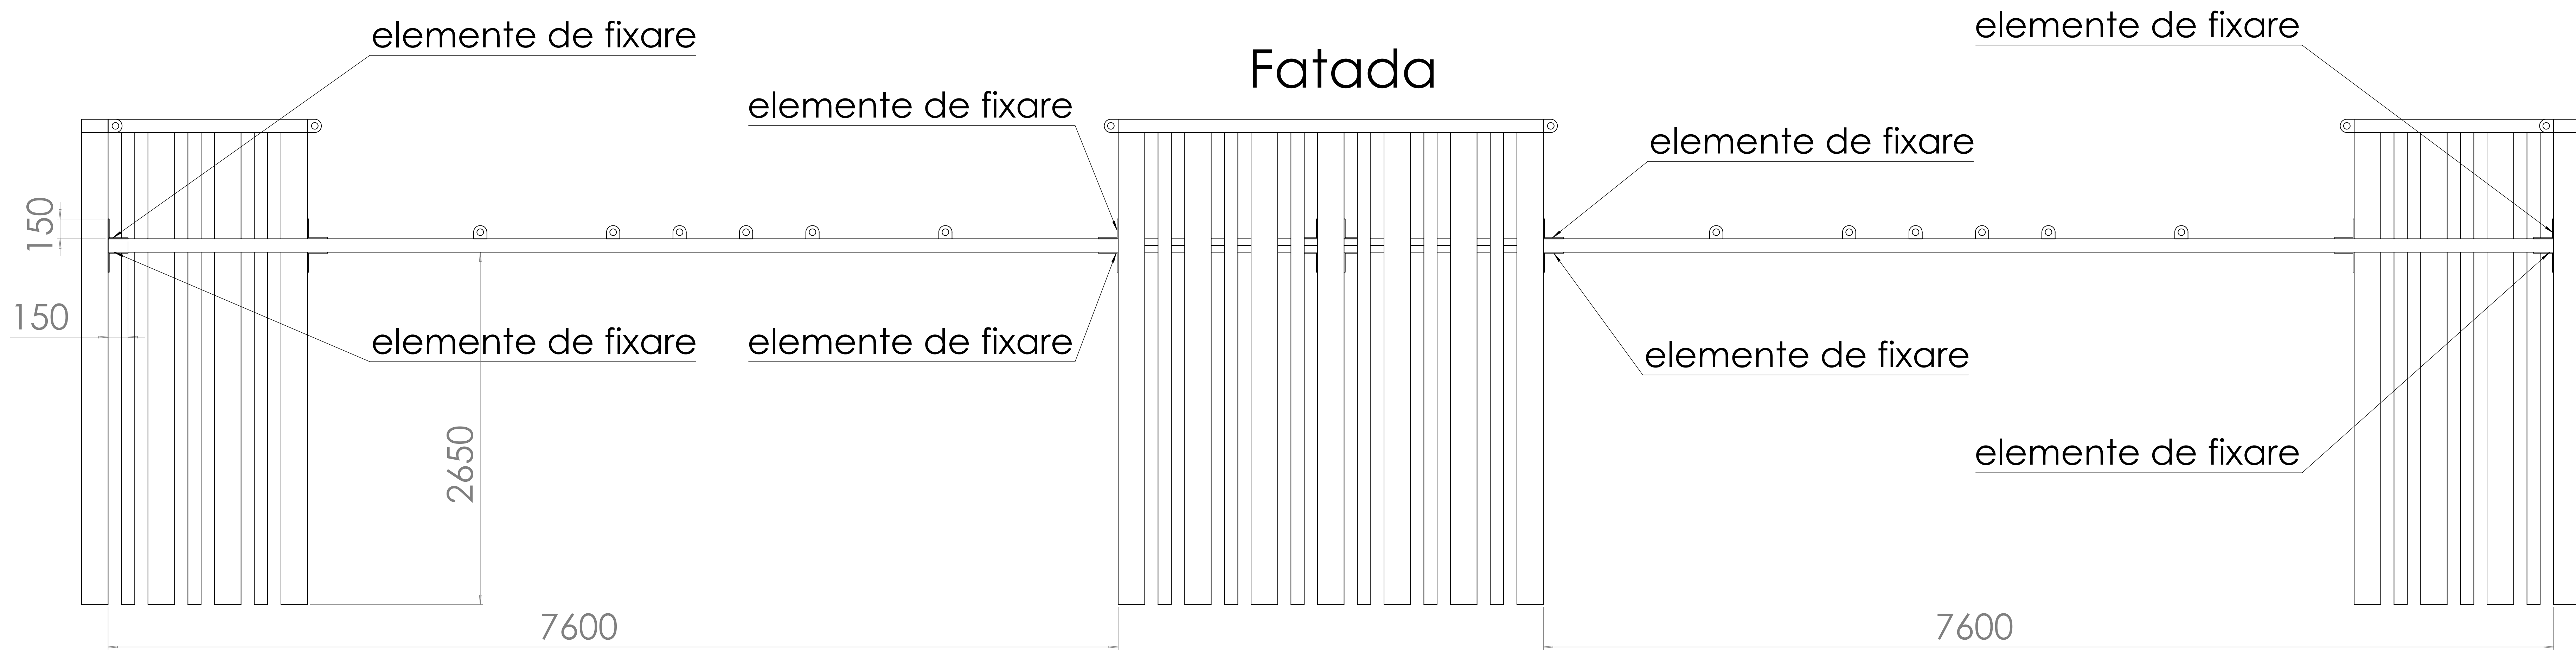


elemente de fixare - 14 buc.




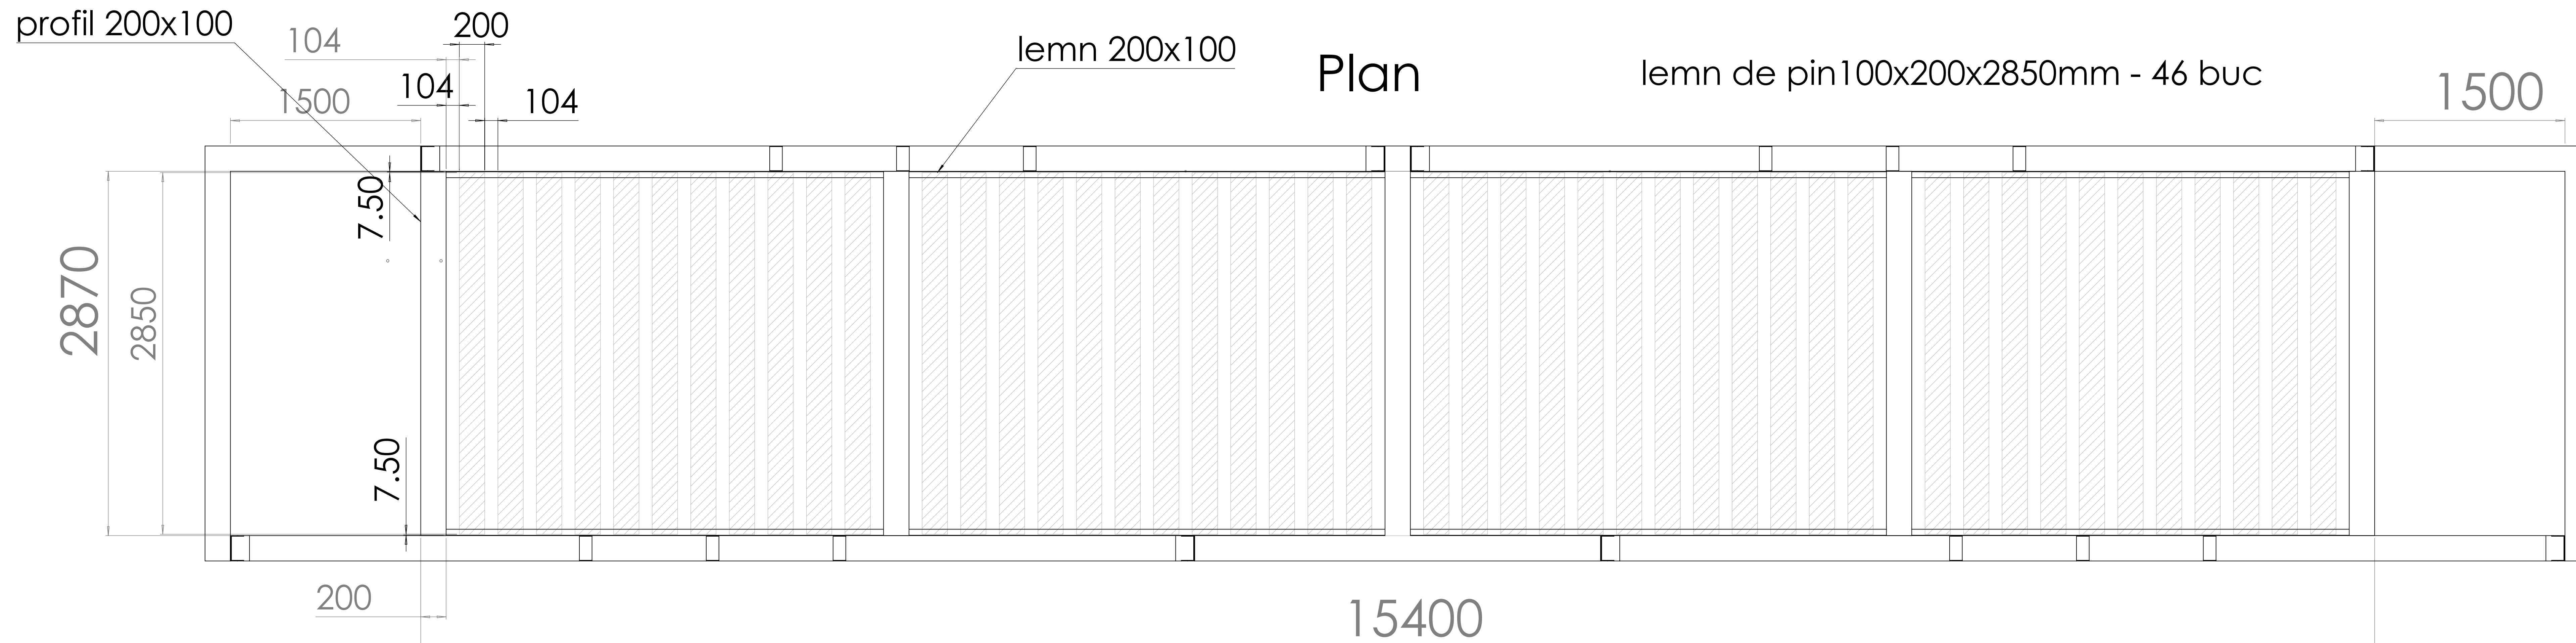


Fatada

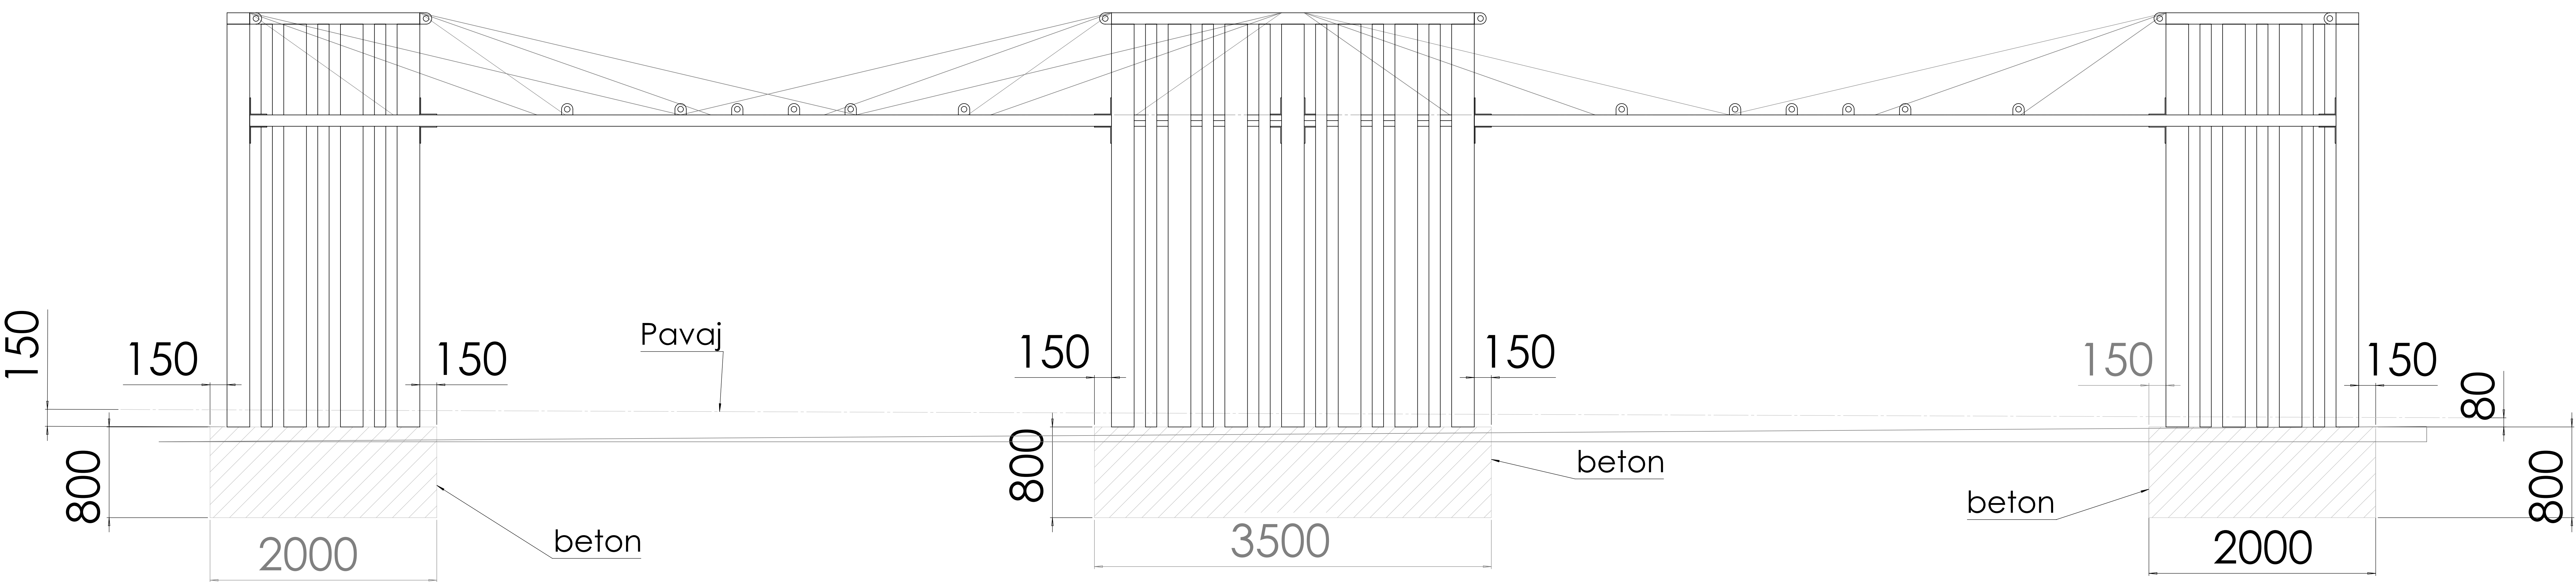


Plan



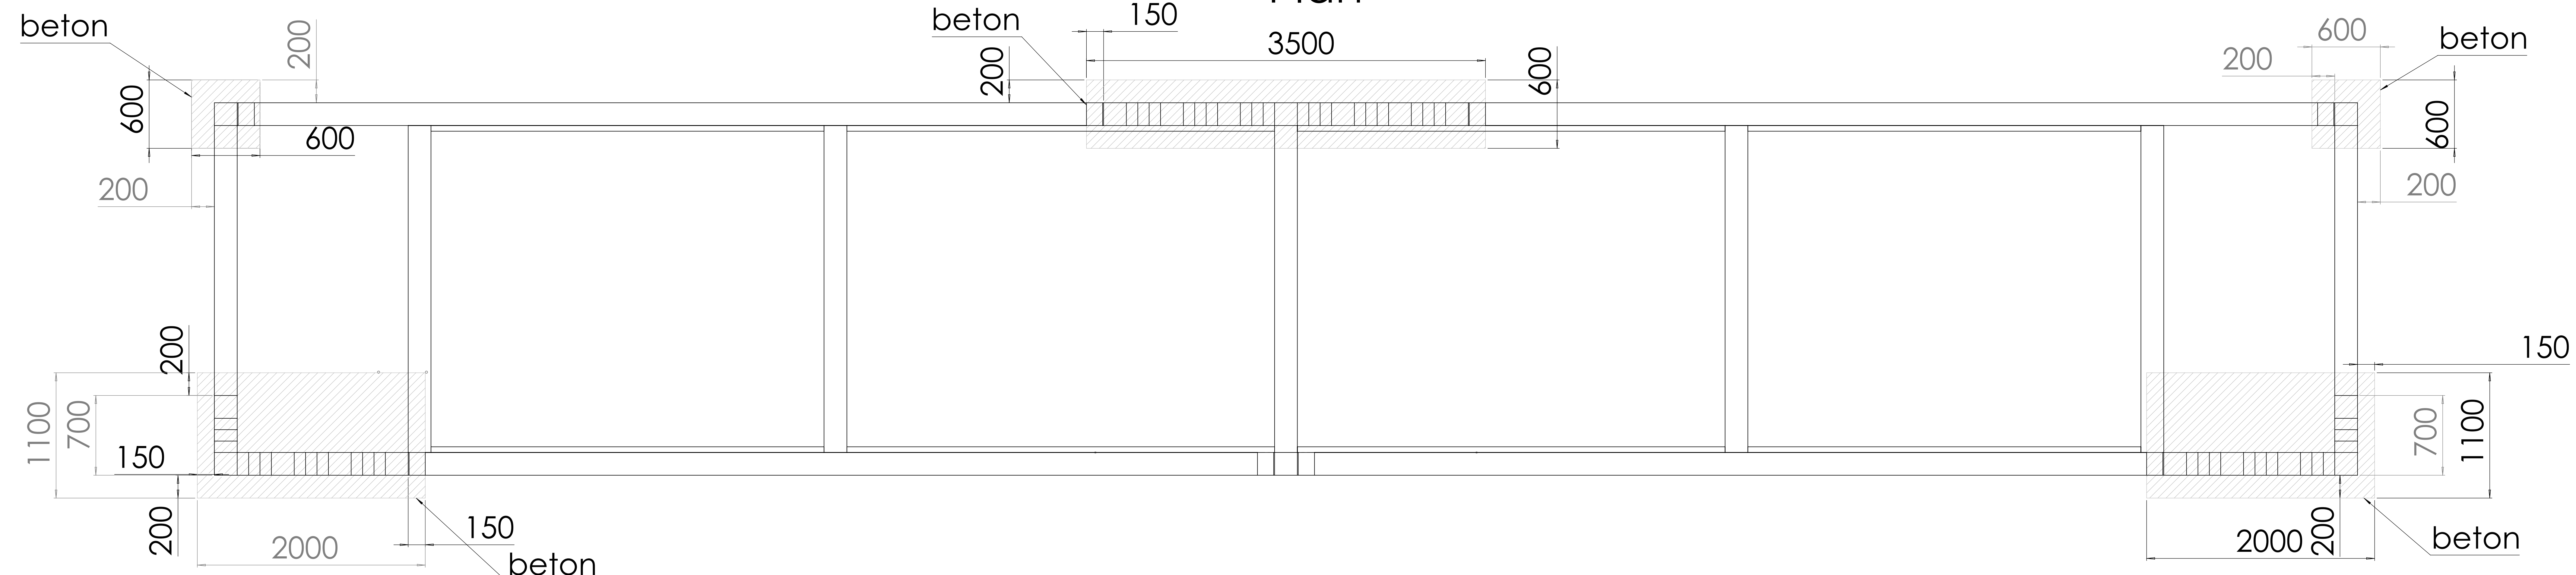


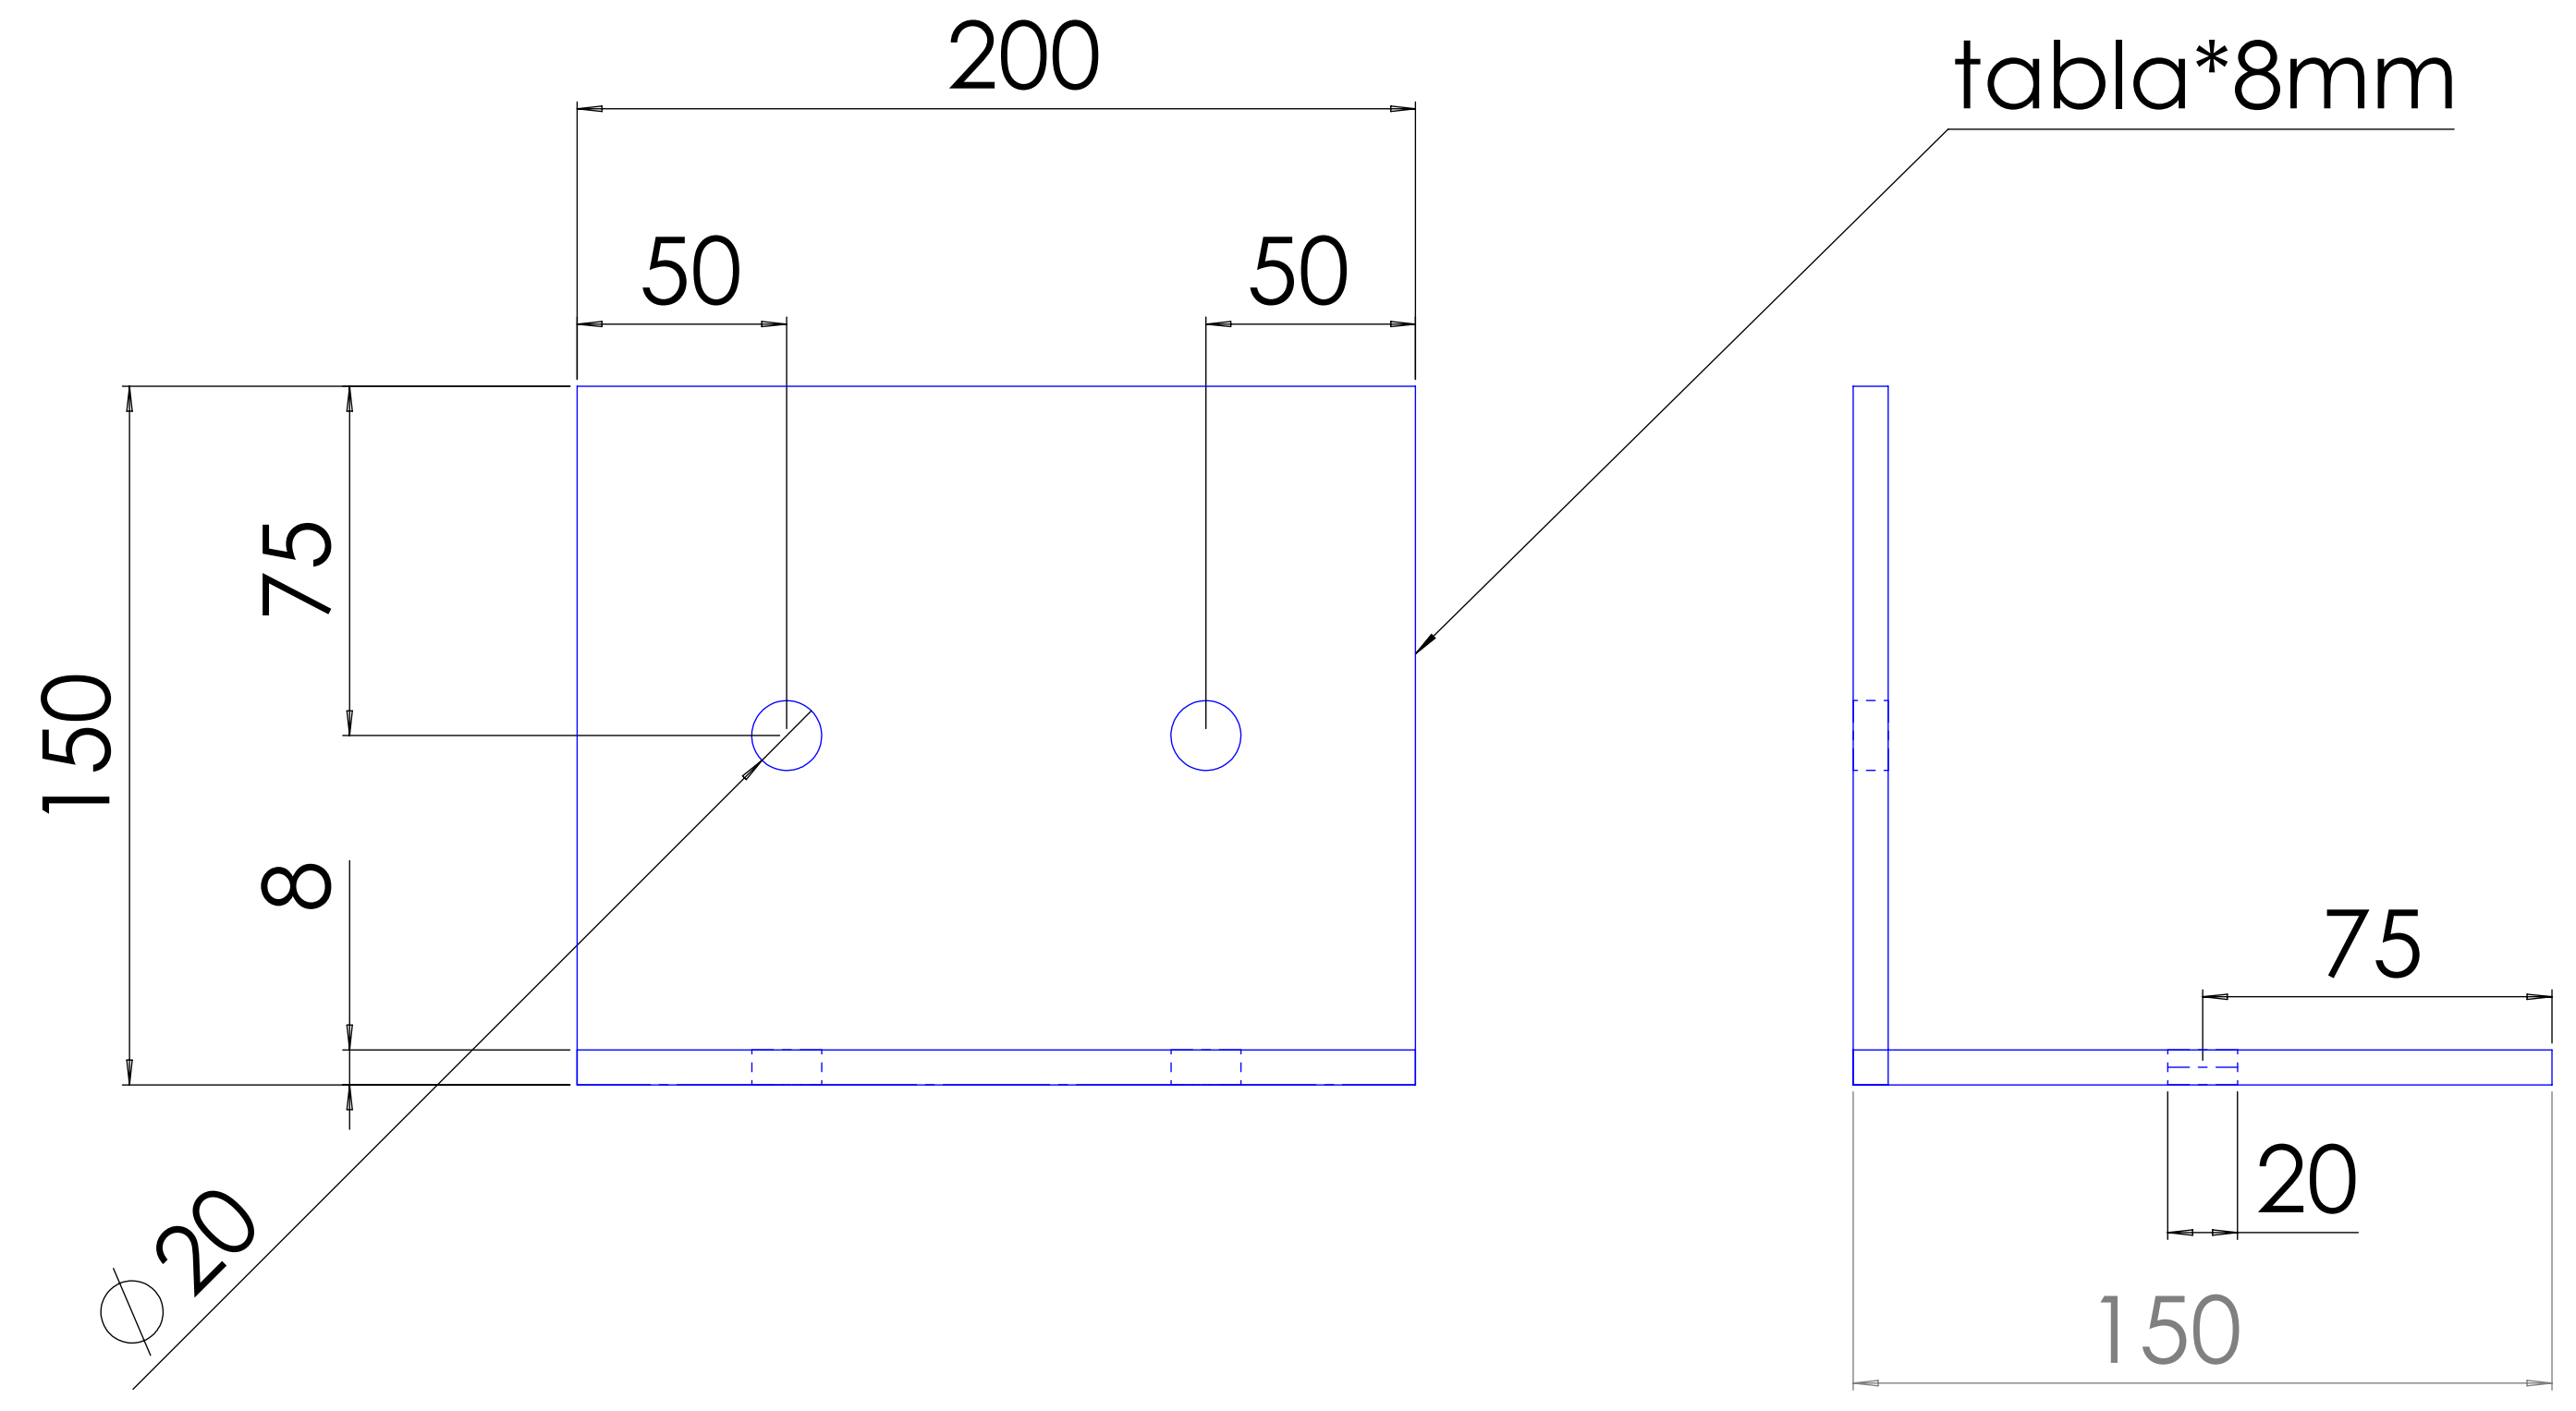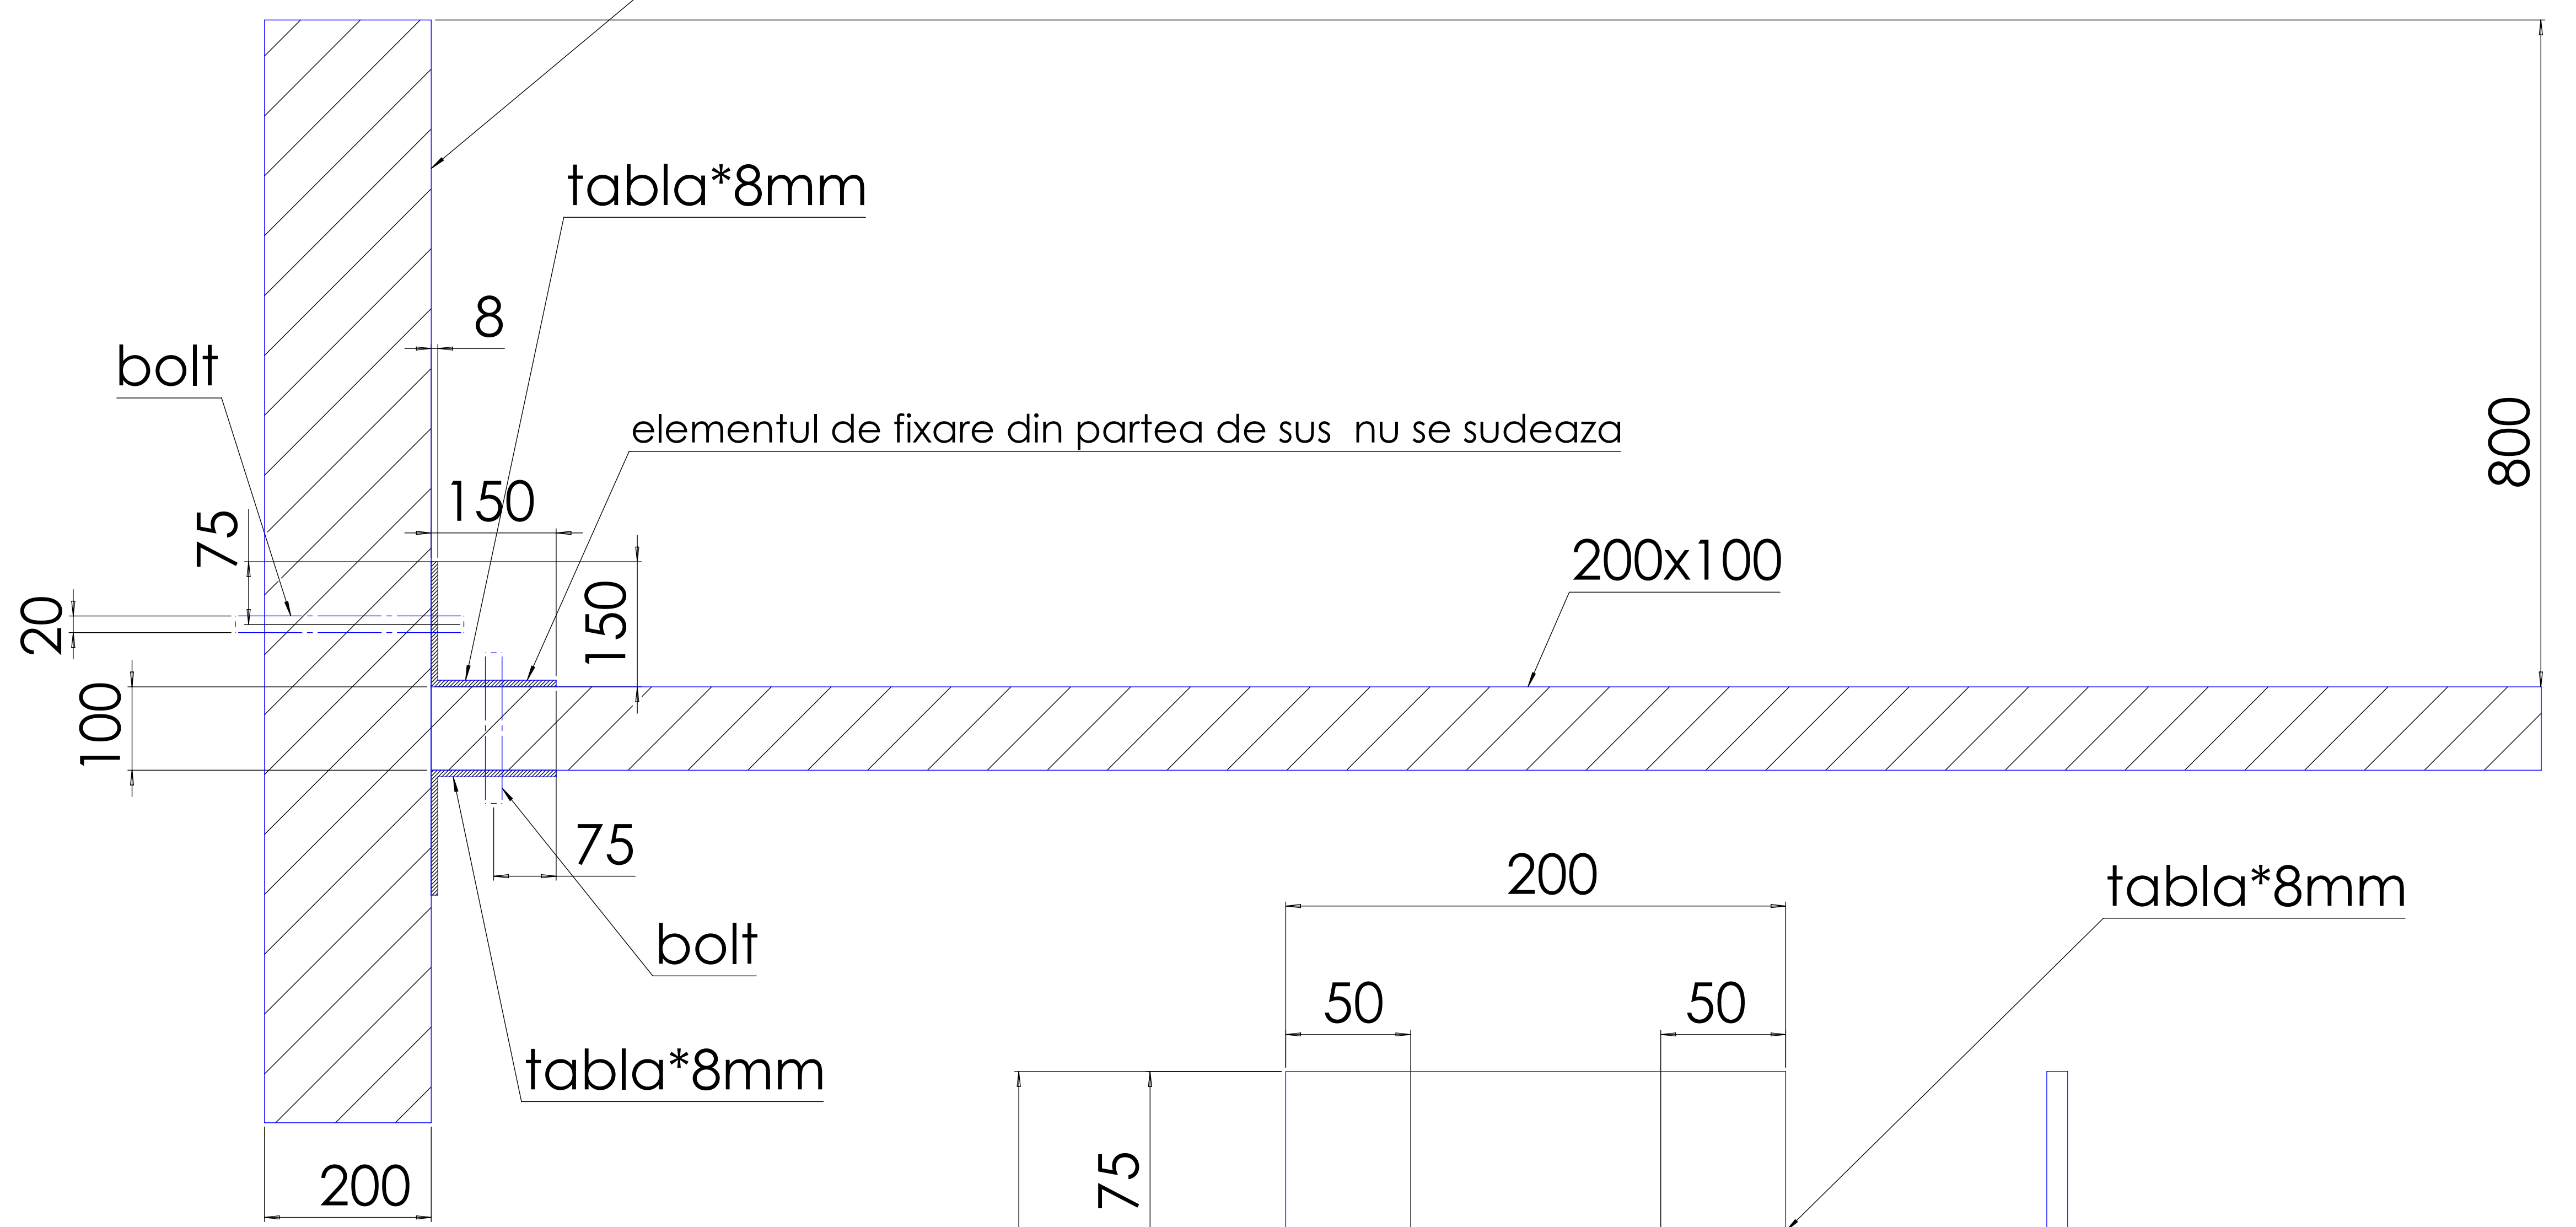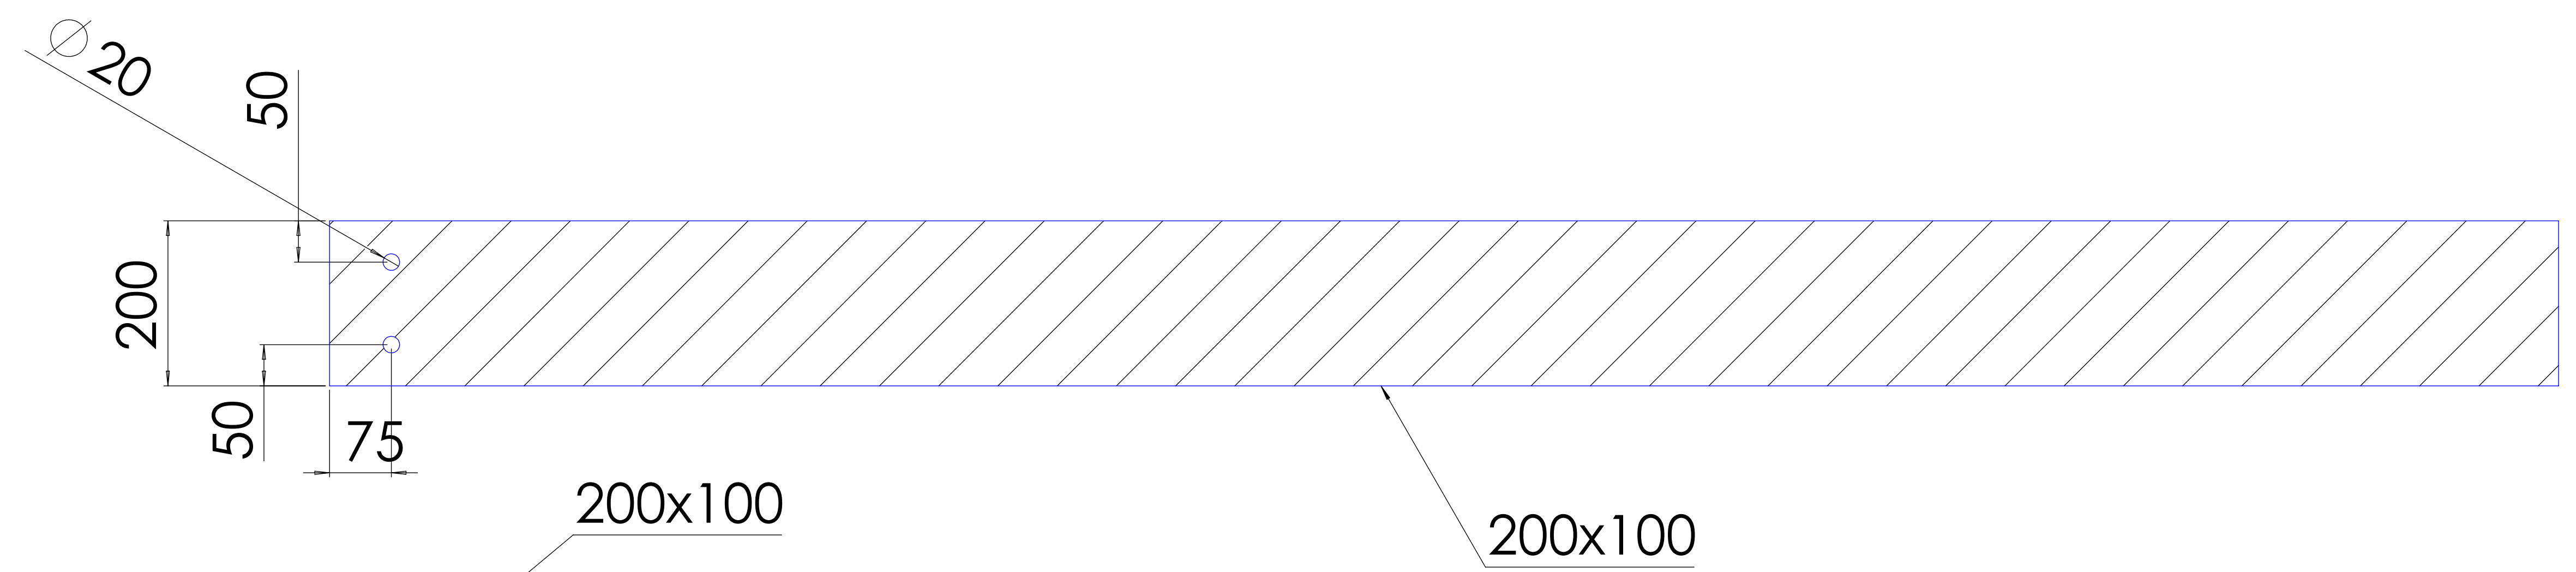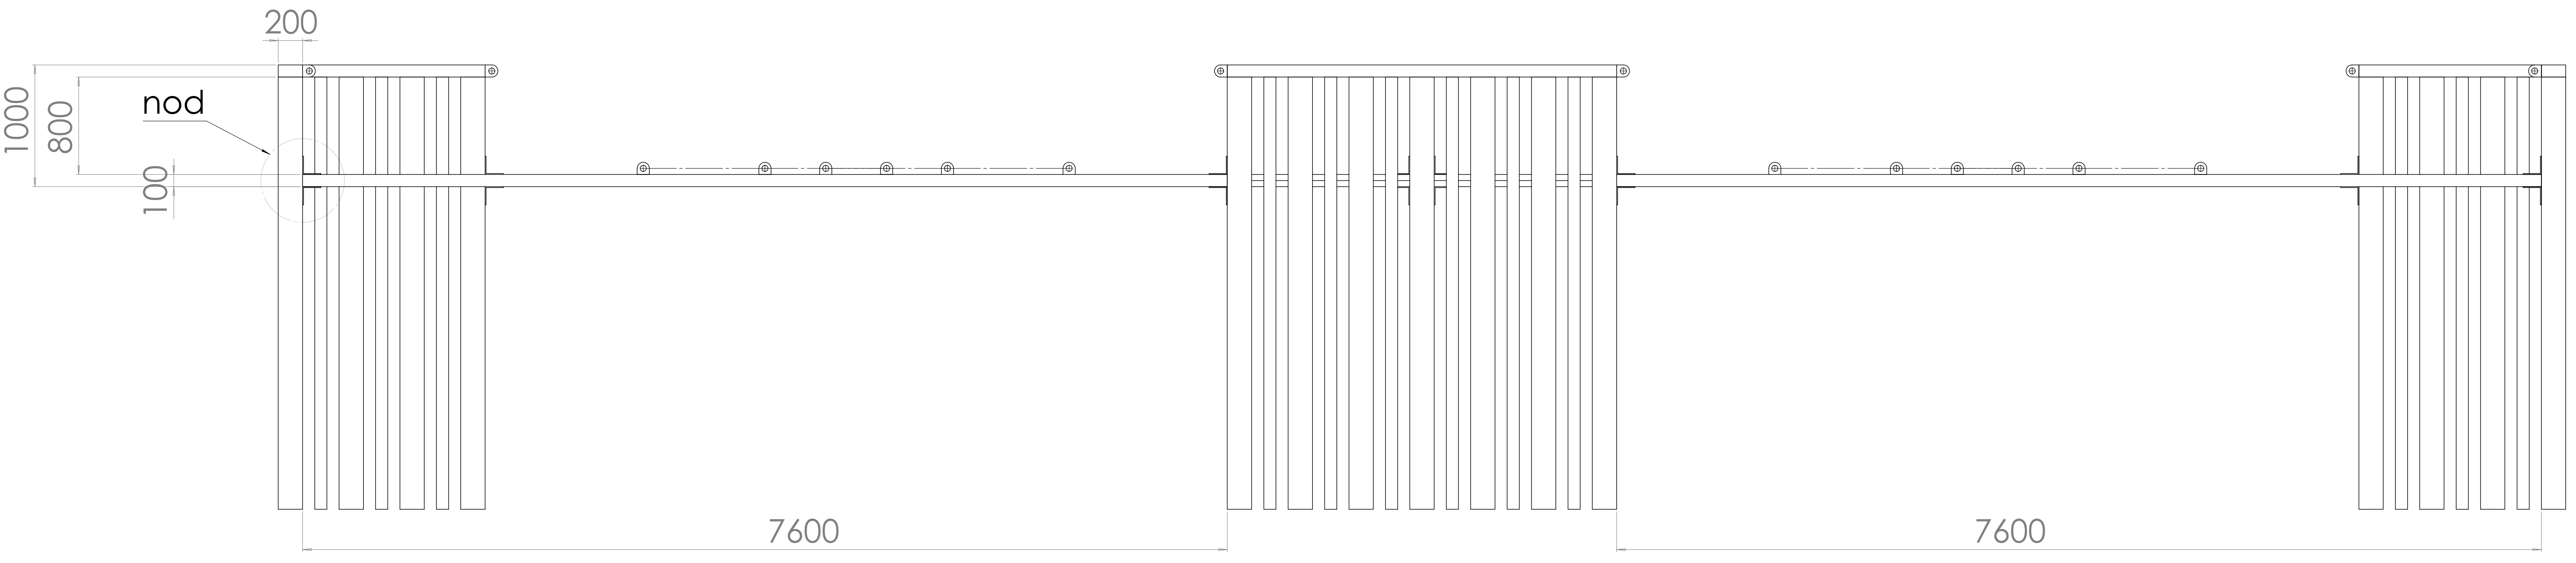

Fatada

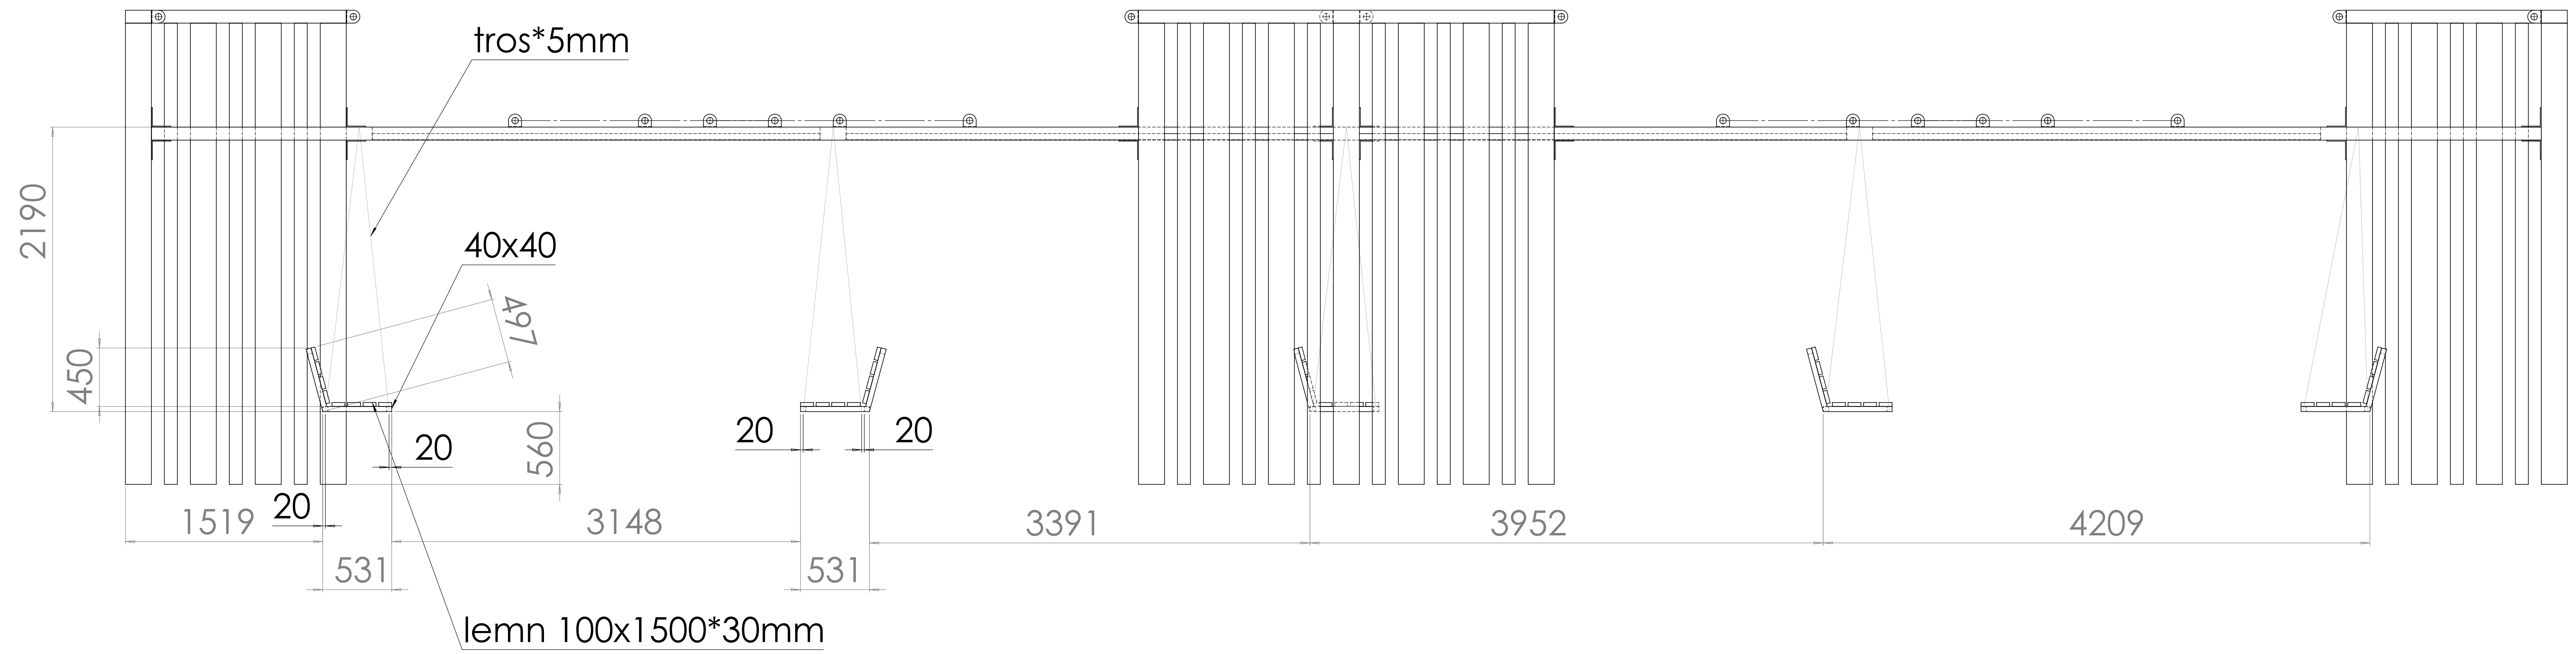

Plan

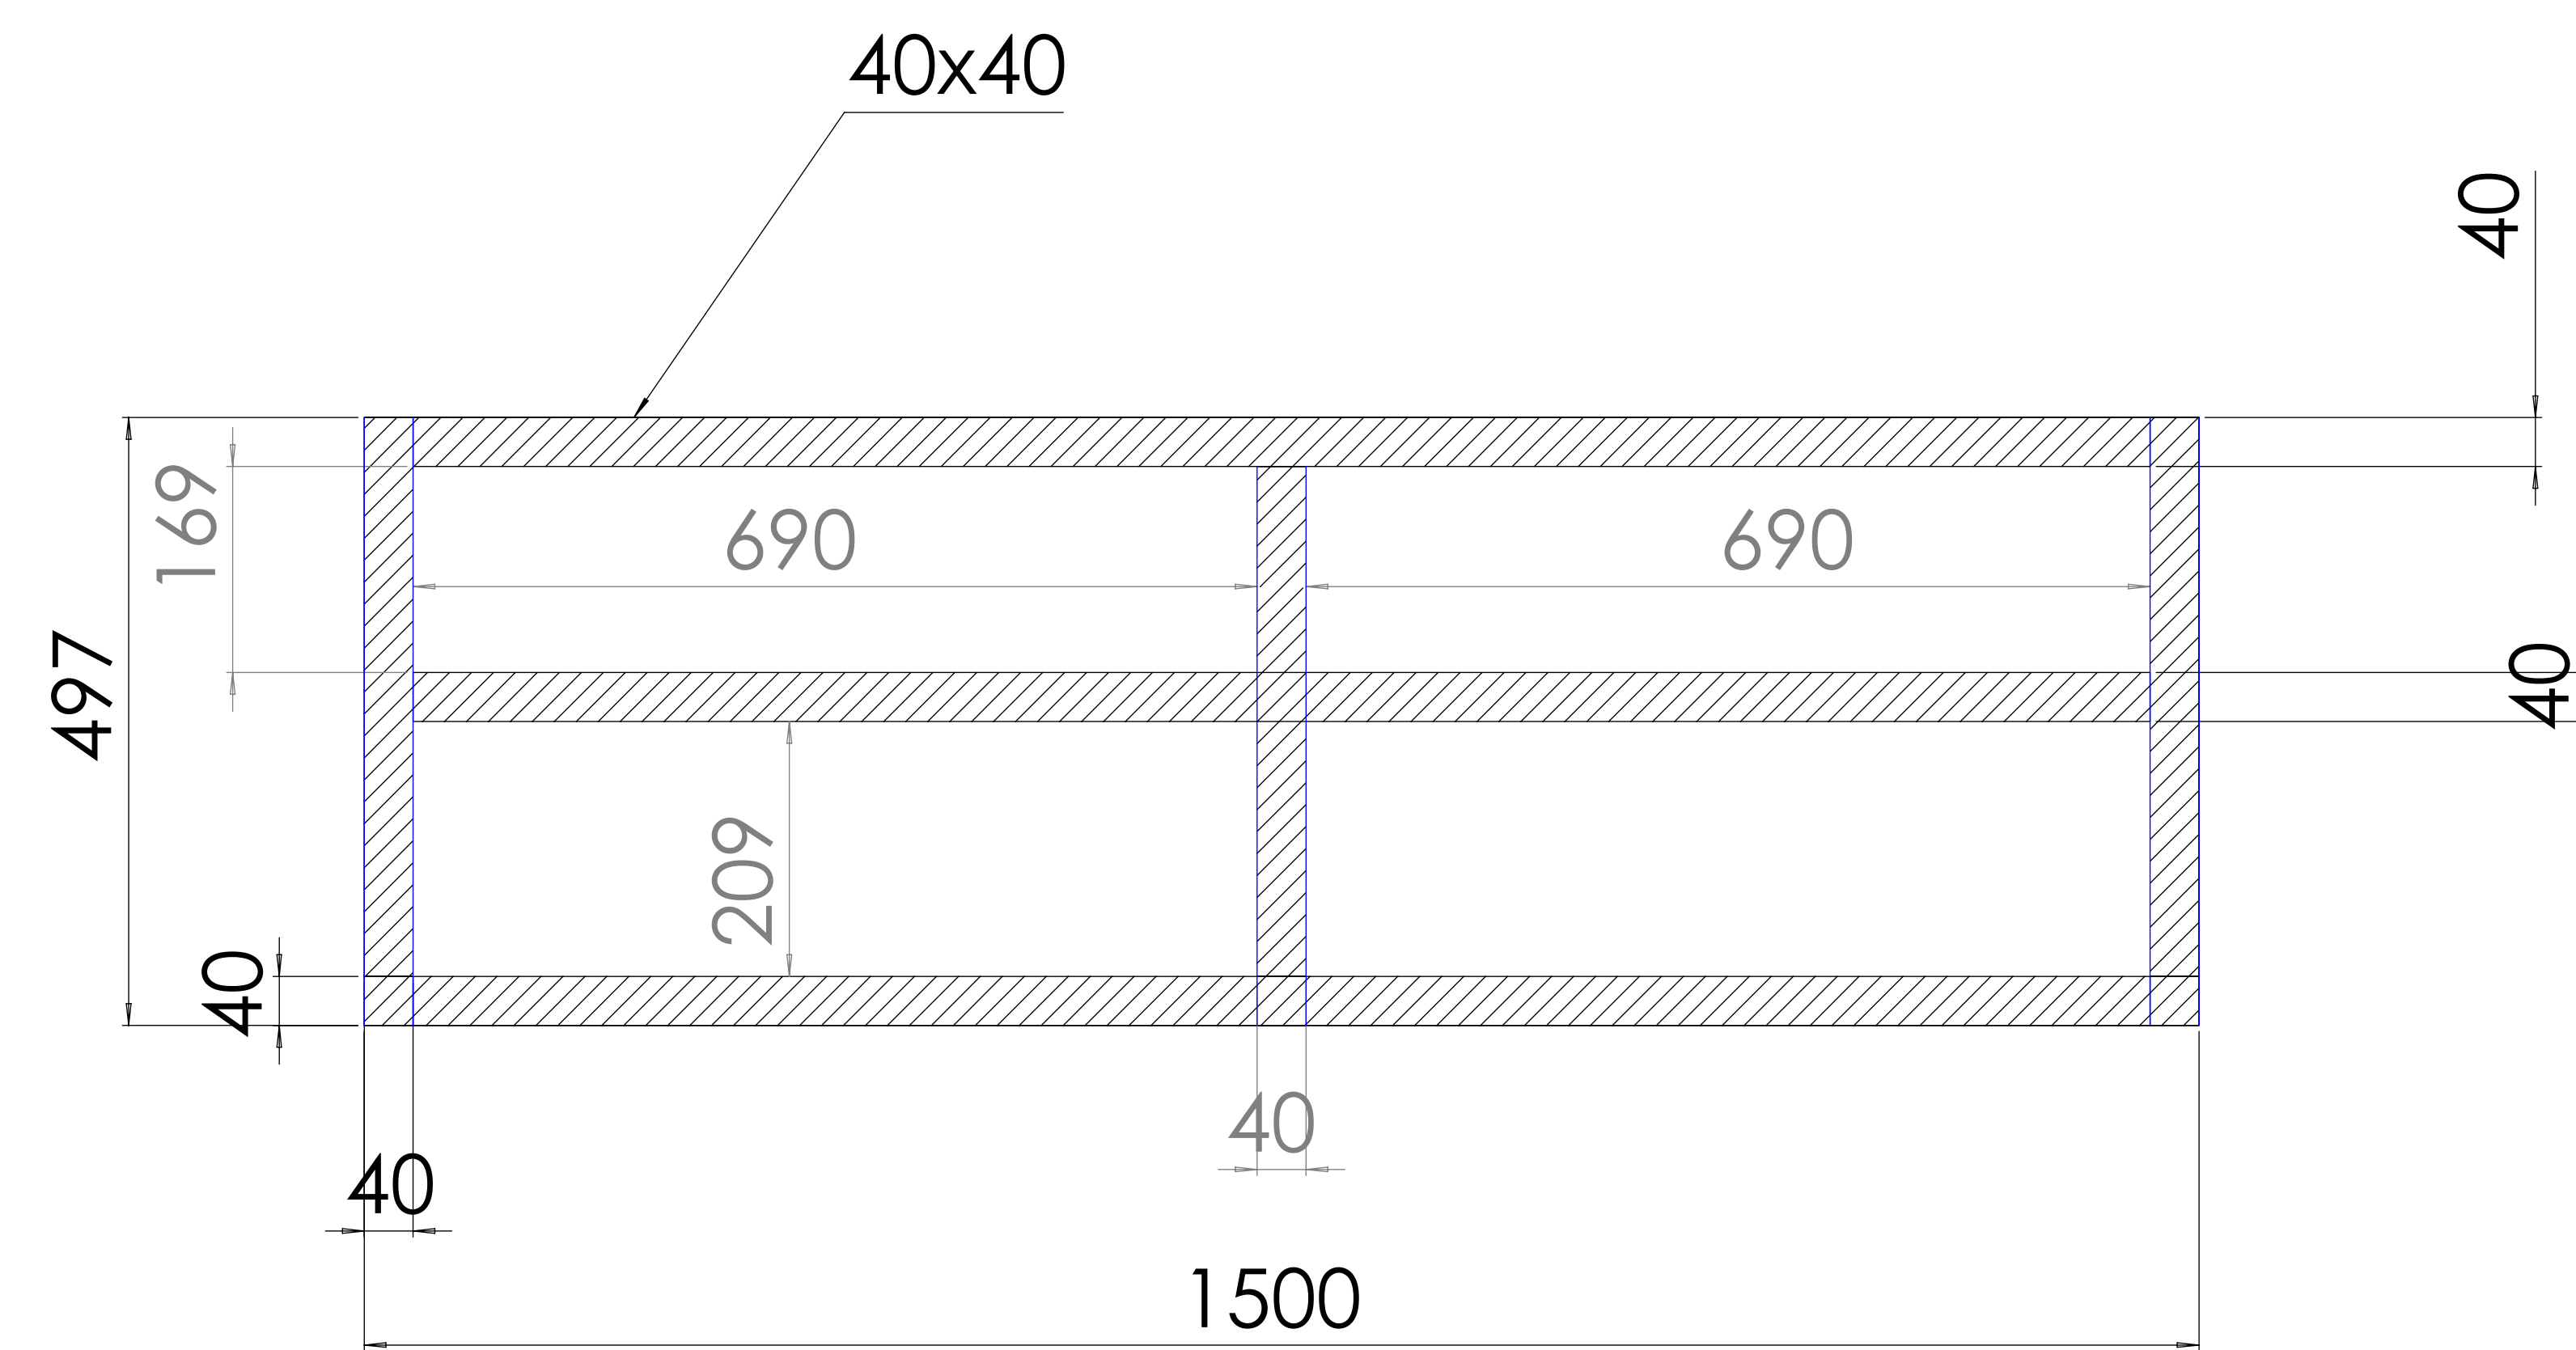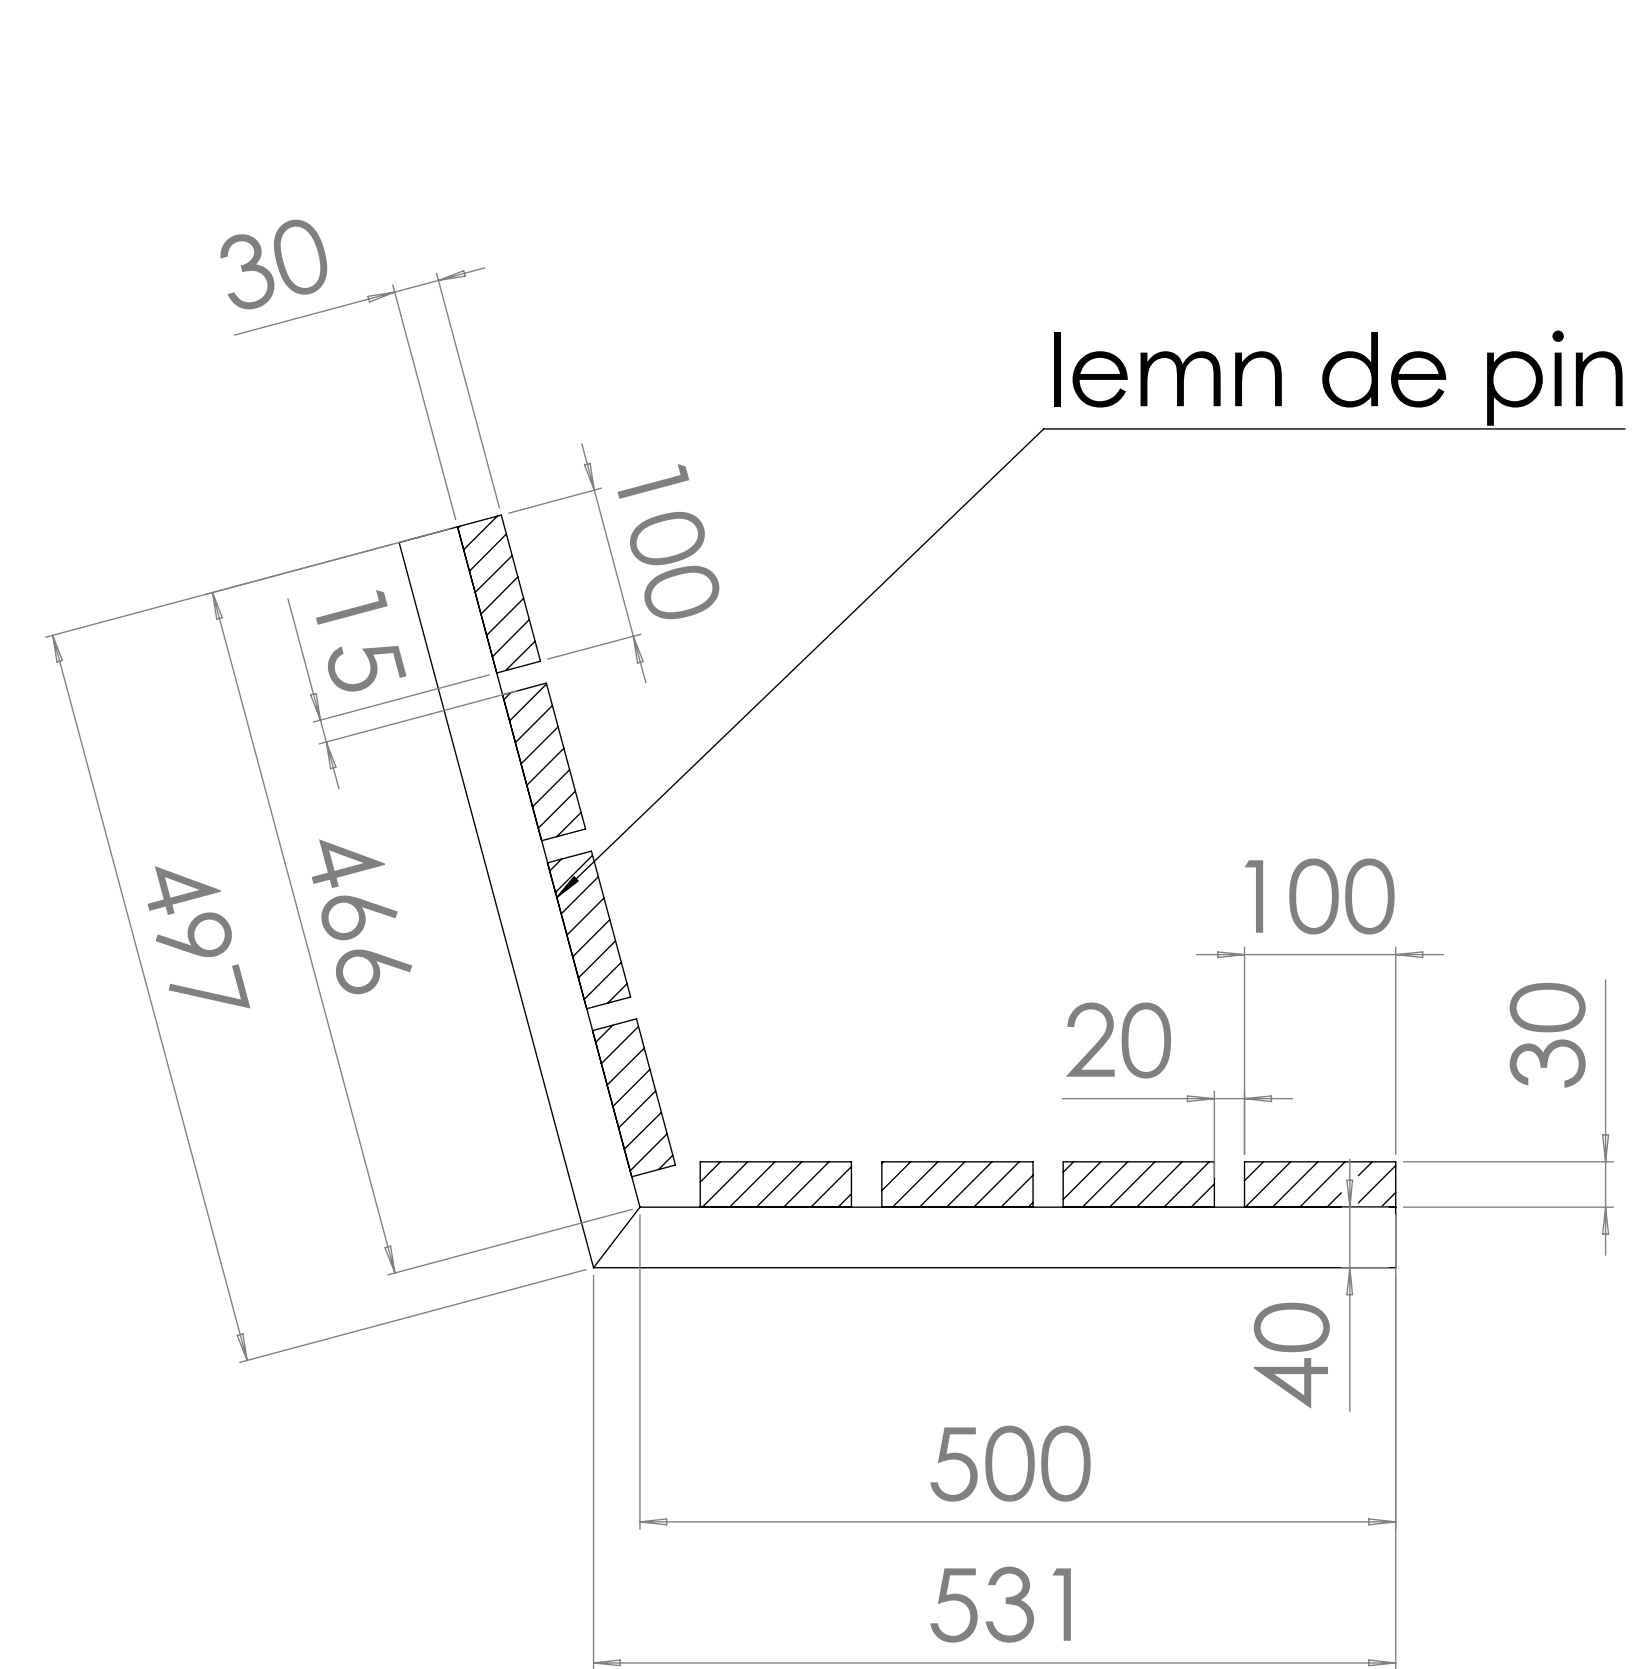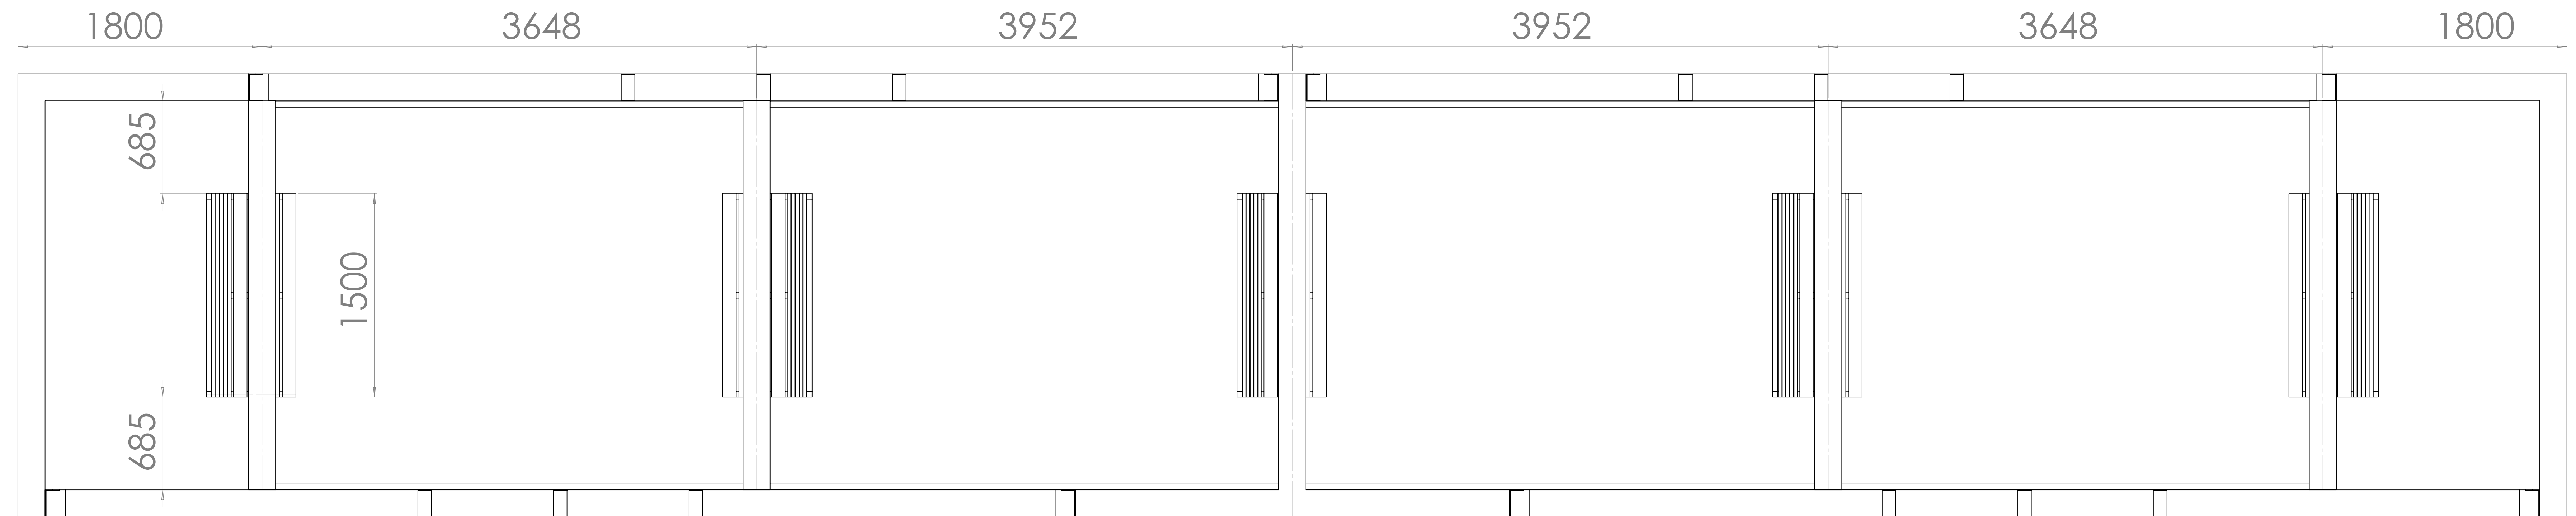

profil 40x40*2mm - 6 buc/6m
 lemn 100*30x1500mm - 40 buc.
 tros - 25 m.l.

