


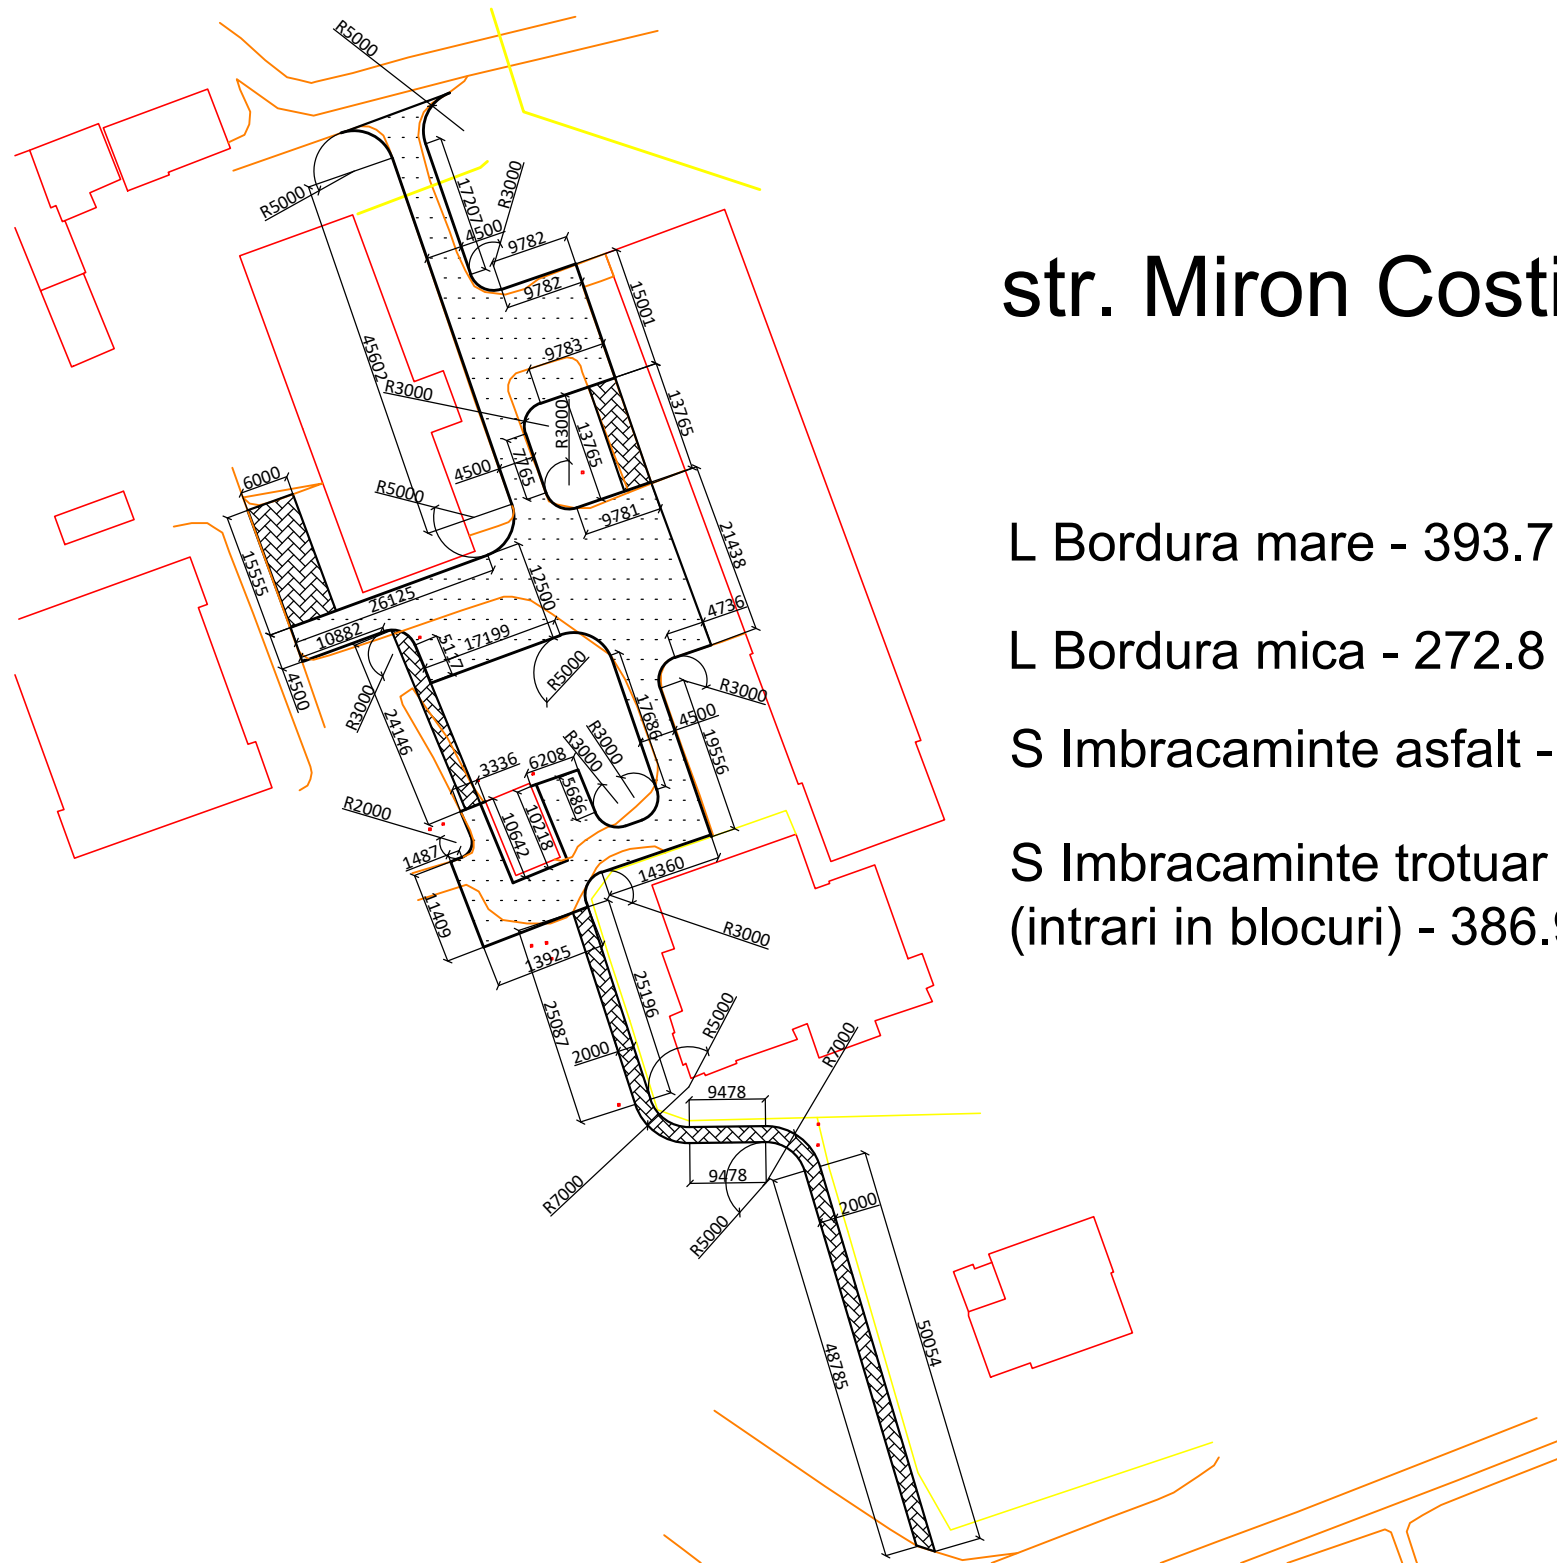

str. Miron Costin nr. 28, 28A

L Bordura mare - 393.7 m.l.

L Bordura mica - 272.8 m.l.

S Imbracaminte asfalt - 1425.5 m.p.

S Imbracaminte trotuar  
(intrari in blocuri) - 386.9 m.p.