


Schema tehnologica de epurare a apelor uzate

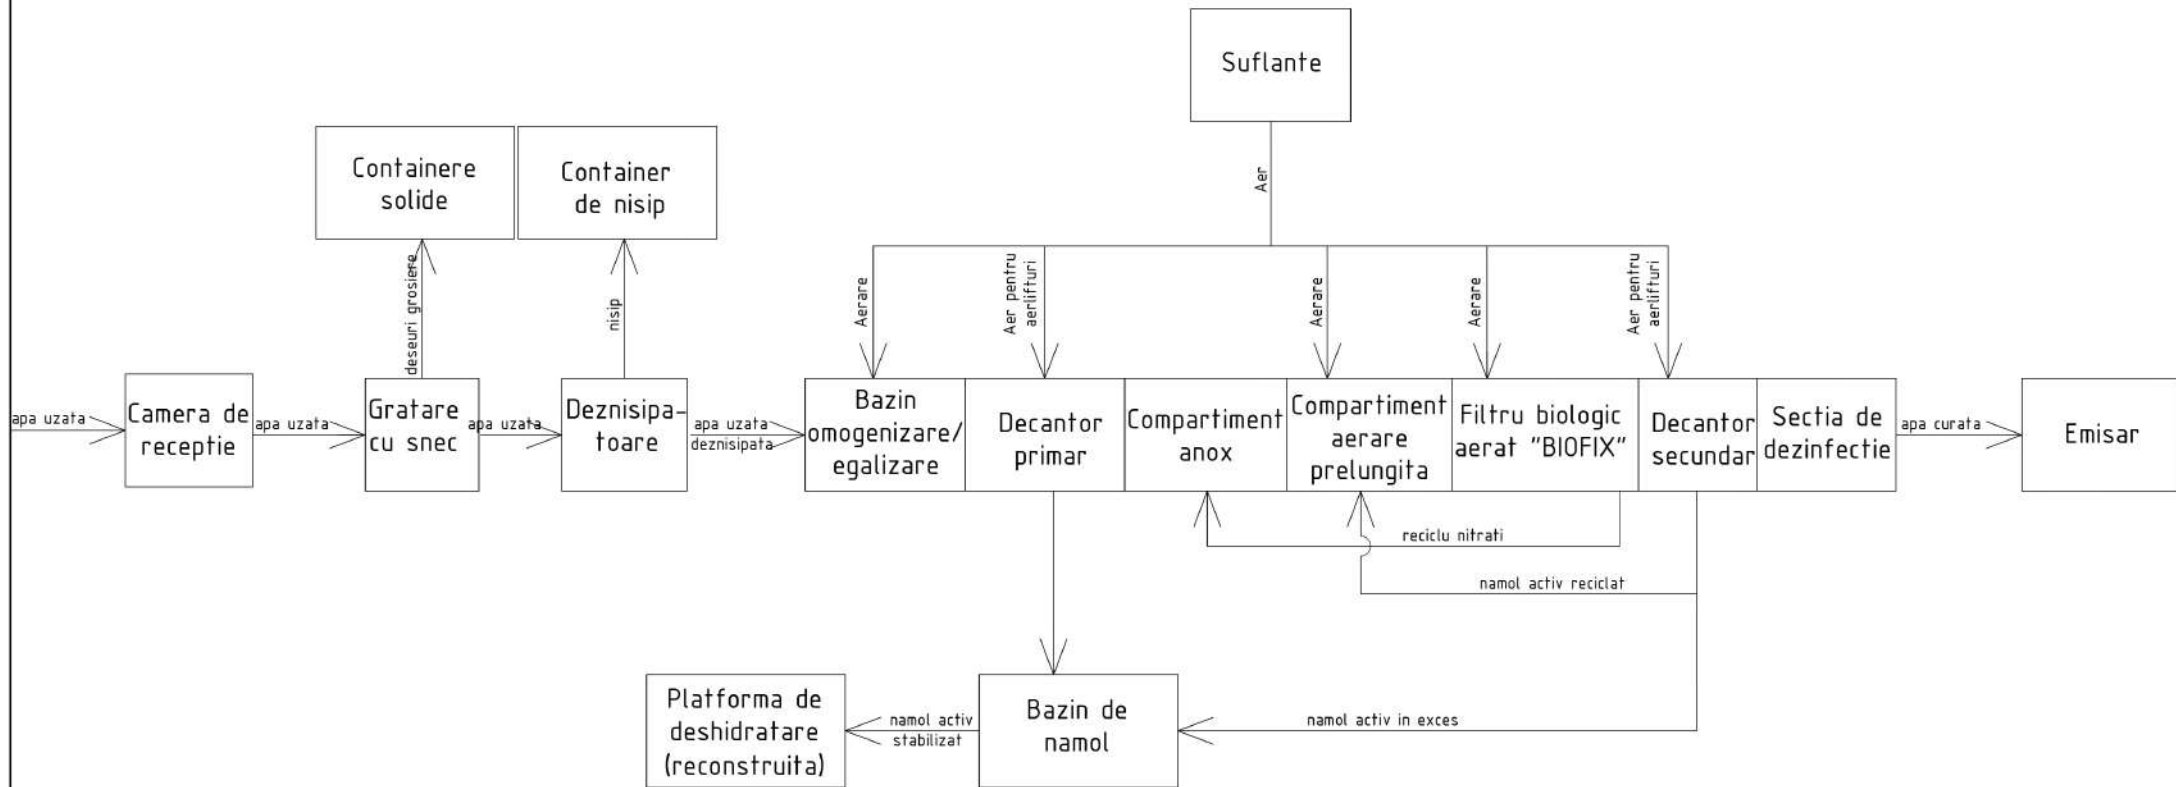

EXPLICATIA CONSTRUCTIILOR PLATFORMA

	Denumirea	Nota
1	Bloc Administrativ	Proiectat
2	Statie de epurare BIOFIX U 2x1200. Bazin subteran	Proiectat
3	Bazin de omogenizare, bazin subteran	Proiectat
4	Cladire gratare mecanice	Proiectat
5	Statie de pompare, prefabricat subteran	Proiectat
6	Platforma de namol, bazine de acumulare, suprafata de 7345,0m.p	Proiectat

						TH			
						Statia de epurare biologica cu capacitatea de 2400m3/zi			
Schimb.	Nr.sect	Planşa	Nr.Doc.	Semnatura	Data				
Consultant	Visinevschii A.					Blocul de epurare biologica 2 x BIOFIX U1200	FAZA	PLANŞA	PLANŞE
ISP	Schivu D.						PE		
Sp.princ.	Ungureanu D.								
Elaborat	Lungu A.					Schema tehnologica	METIOLIS SRL		