


Specificatie consum elemente de fixare la executia acoperisului sarpan

Pozitia	Indicare	Denumirea	Cantitate buc	Masa unit kg	Masa totala kg
1		Buloane M12, l = 100	284	0.089	25.28
2		Buloane M12, l = 180	854	0.16	136.64
3		Buloane M12, l = 300	123	0.27	33.21
4		Buloane M12, l = 250	24	0.22	5.28
5		Element E1	250	0.942	235.5
6		Element E2	26	0.785	20.41

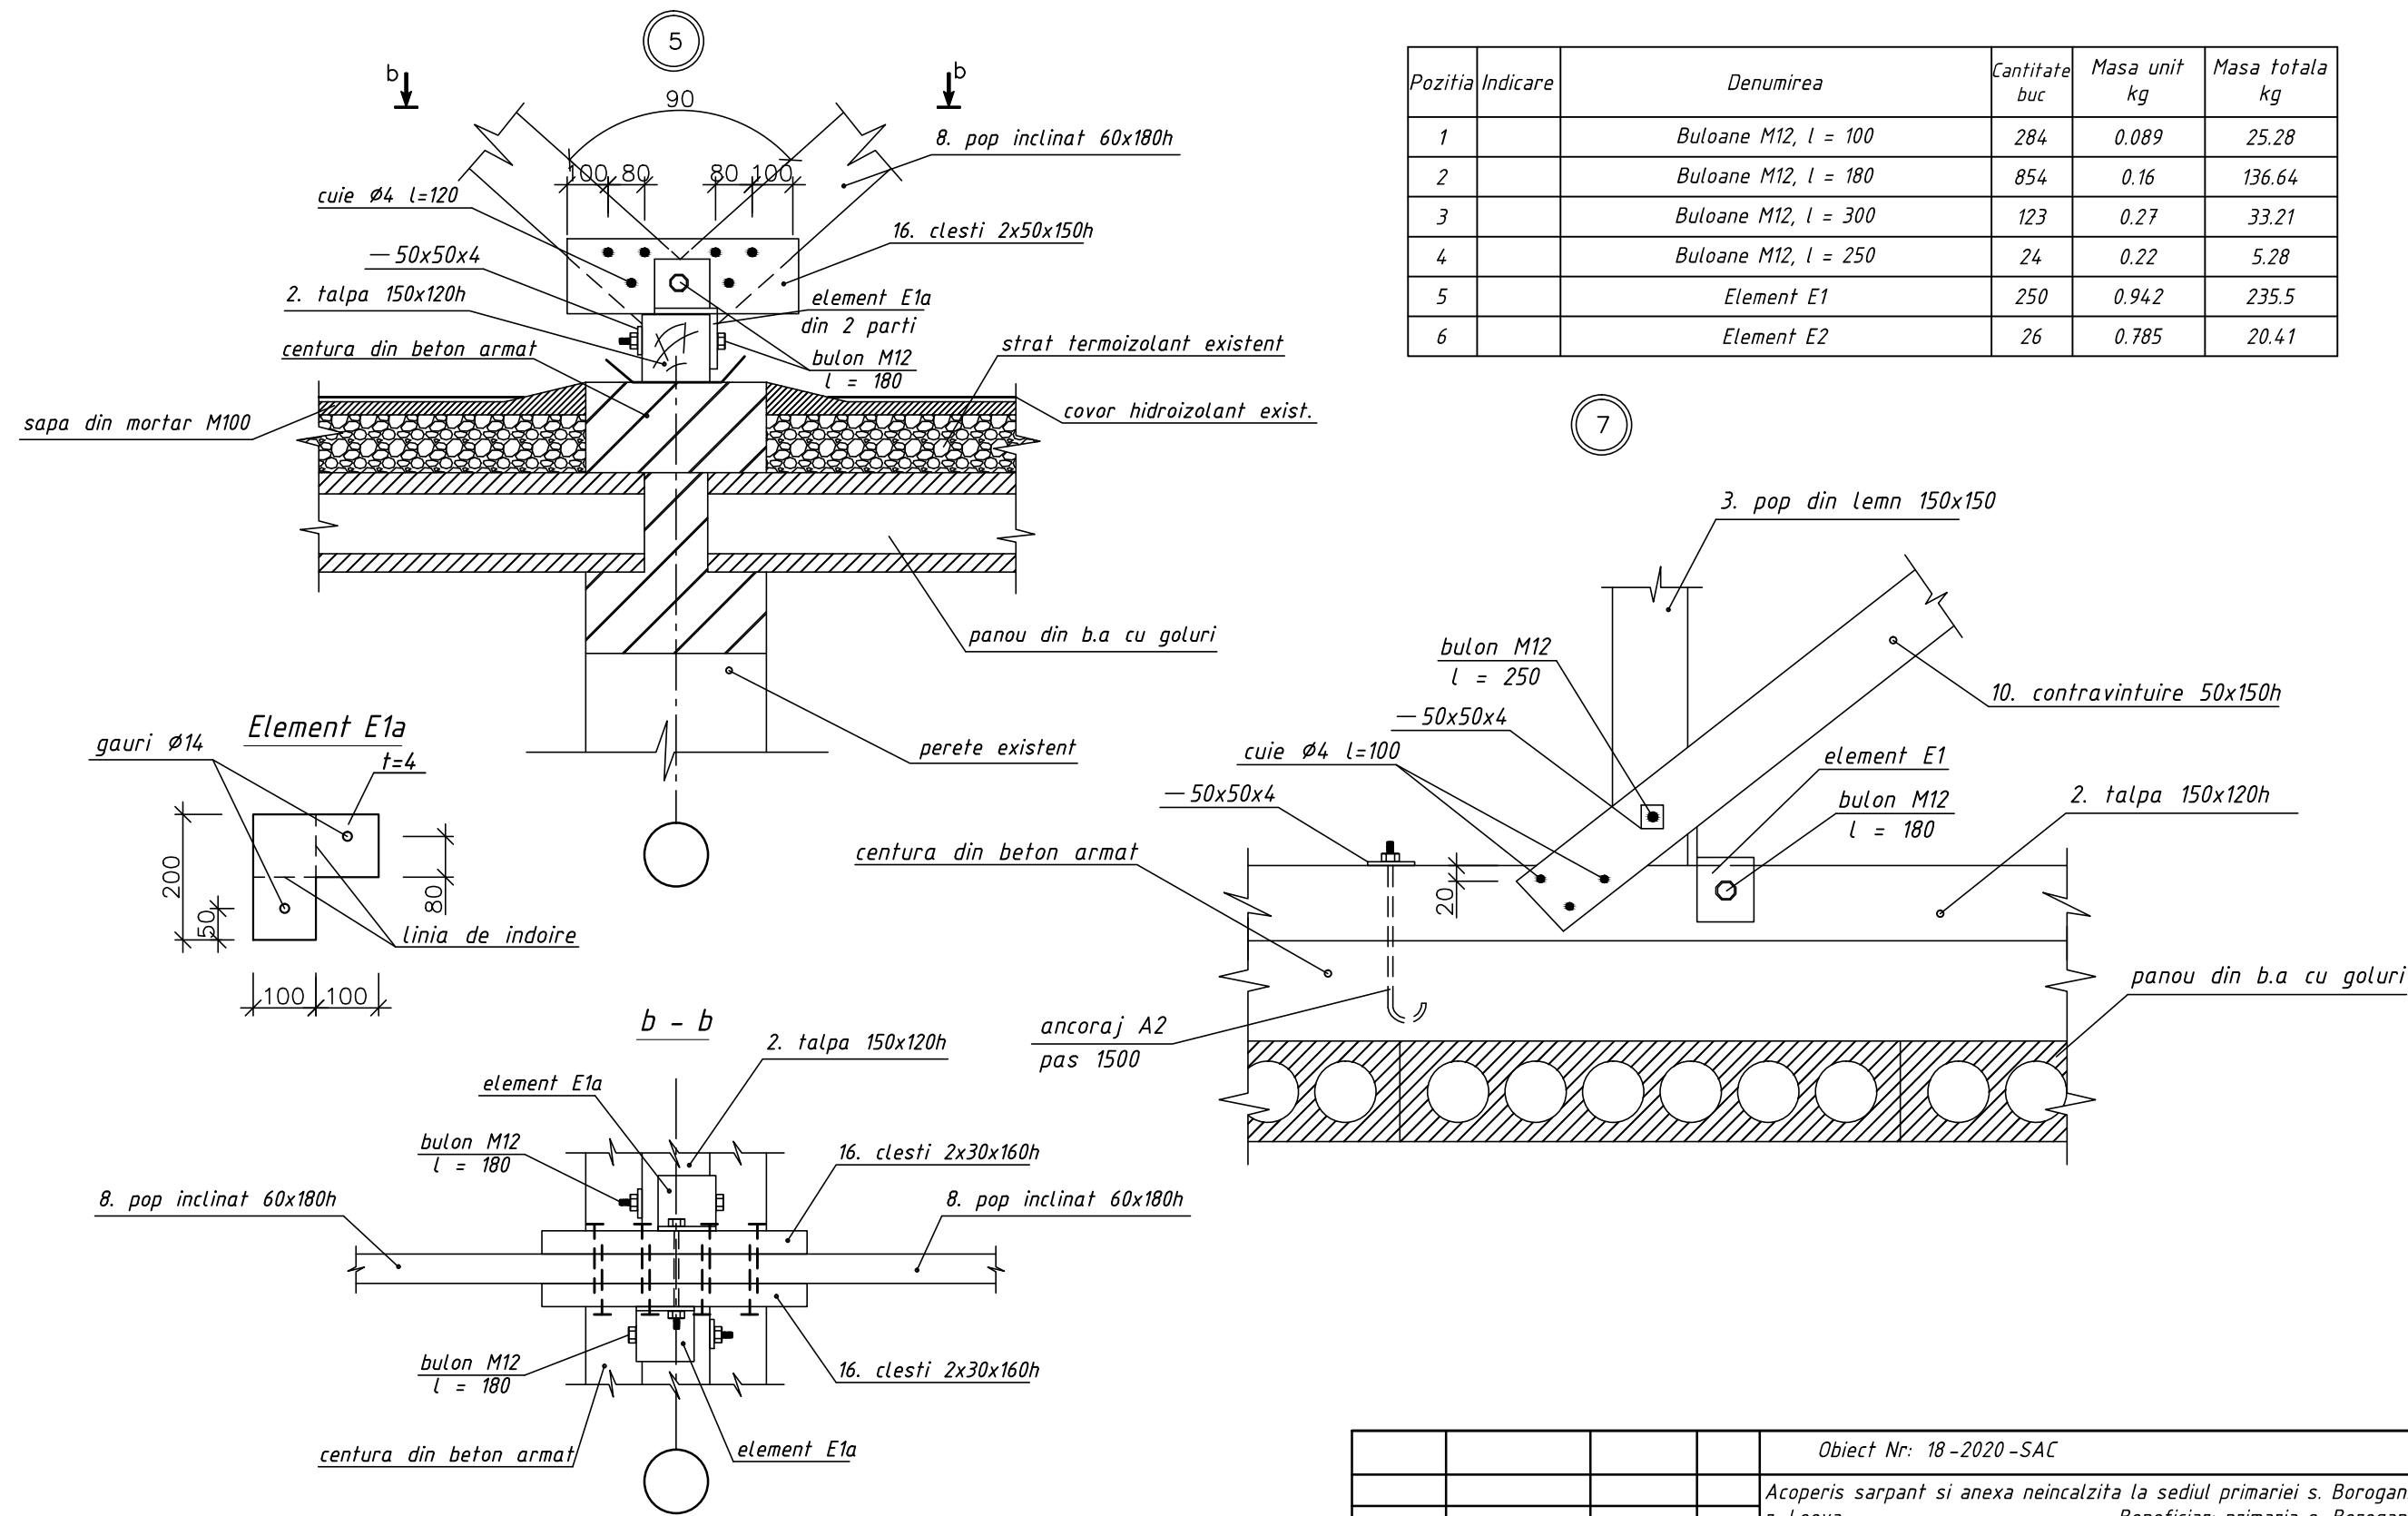

Obiect Nr: 18-2020-SAC				Acoperis sarpan si anexa neincalzita la sediul primariei s. Borogani, r. Leova		
				Beneficiar: primaria s. Borogani		
				FAZA	PLANSA	PLANSE
ISP			12.20	P. E	28	
Executat			12.20	Sectiunea acoperisului		
				Noduri de executie 5 si 7		