


**Plan traseu.**  
**PC 0+00 ÷ 5+00. Sc1:500.**

N	Вершина		Угол		Элементы круговой и переходных кривых								Границы элементов				Расстояние между ВУ	Длина прямой вставки	Румб	Координаты, м		
	Пк	км	Лево	Право	R	L1	L2	T1	T2	К попл.	К сокр.	Б	Д	НПК	НКК	ККК				КТК	Северная	Восточная
НТ	0+0.0	0	0°0'0.0"															152.51	152.51	Ю33°27'58.3"	144810.54	194101.58
ВУ1	1+52.5	0	0°10'29.4"		0.00	0.00	0.00	0.00	0.00	0.00	0.00	0.00	0.00	1+52.5	1+52.5	1+52.5	1+52.5	253.16	253.16	Ю33°28'8.8"	144675.85	194030.05
ВУ2	4+5.7	0	0°50'42.9"		0.00	0.00	0.00	0.00	0.00	0.00	0.00	0.00	0.00	4+5.7	4+5.7	4+5.7	4+5.7	374.18	374.18	Ю33°27'18.1"	144452.62	193910.63
ВУ3	7+79.9	0	1°13'43.9"		0.00	0.00	0.00	0.00	0.00	0.00	0.00	0.00	0.00	7+79.9	7+79.9	7+79.9	7+79.9	212.21	212.21	Ю33°28'31.8"	144120.12	193739.00
ВУ4	9+92.1	0	-4°49'7.9"		0.00	0.00	0.00	0.00	0.00	0.00	0.00	0.00	0.00	9+92.1	9+92.1	9+92.1	9+92.1	73.09	73.09	Ю33°33'20.9"	143993.68	193637.64
ВУ5	10+65.1	1	3°17'7.8"		0.00	0.00	0.00	0.00	0.00	0.00	0.00	0.00	0.00	10+65.1	10+65.1	10+65.1	10+65.1	73.09	73.09	Ю33°33'20.9"	143872.63	193597.47
КТ	12+95.0	1	0°0'0.0"															229.86	229.86	Ю33°30'13.8"	143673.70	193482.31

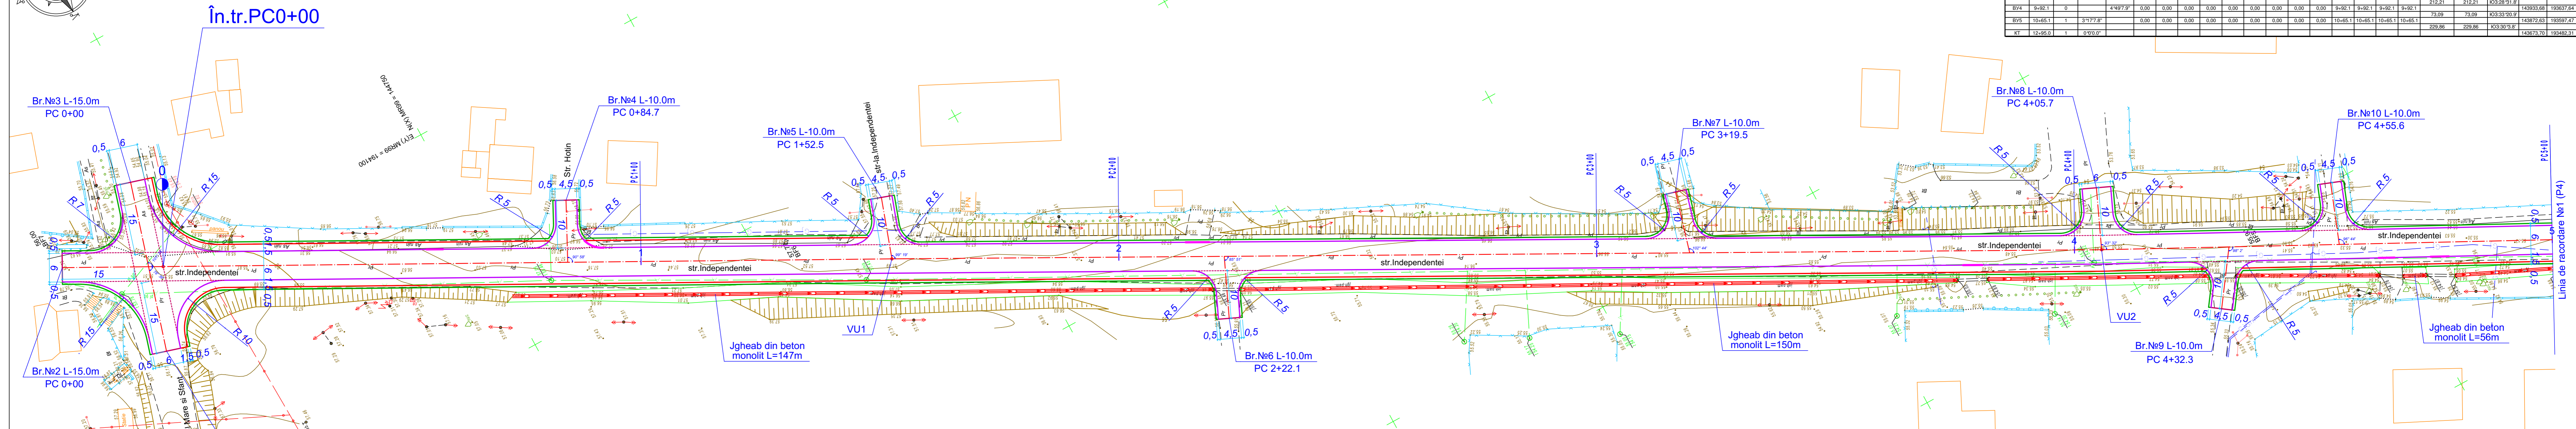

**Semne convenționale:**

- Marginea părții carosabile
- - - - - Marginea părții carosabile la intersecții
- · - · - Axa drumului
- Bordură BP 100.30.15
- Bordură BP 100.30.15 (îngropată)
- Bordură BP 100.20.8
- Muchia terasamentului

Linia de racordare №1 (P4)